




FRONT ELEVATION SCALE 1/4"

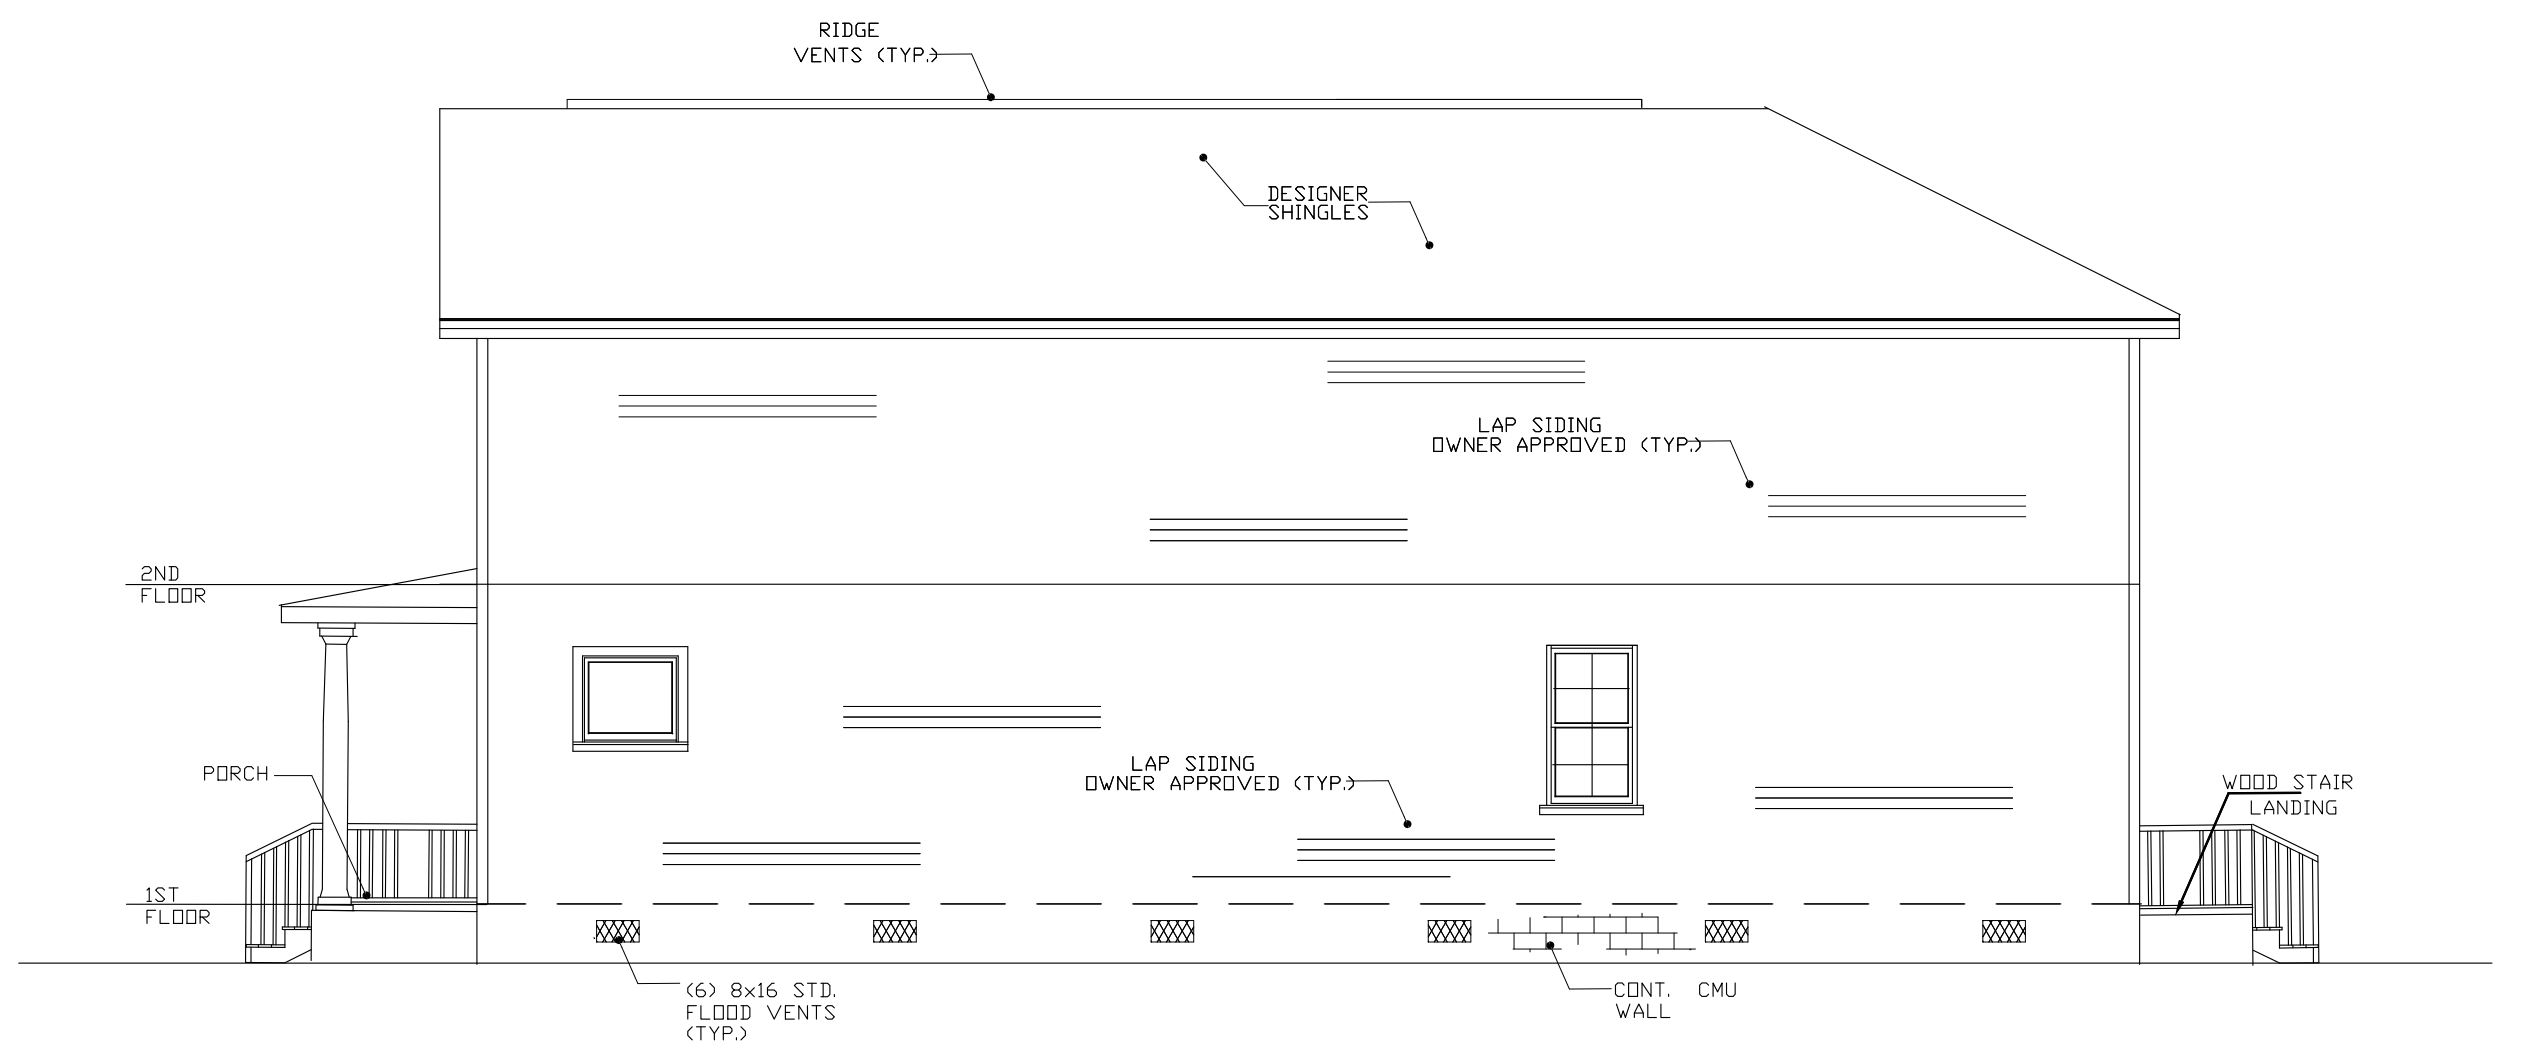

RIGHT SIDE ELEVATION SCALE 1/4"

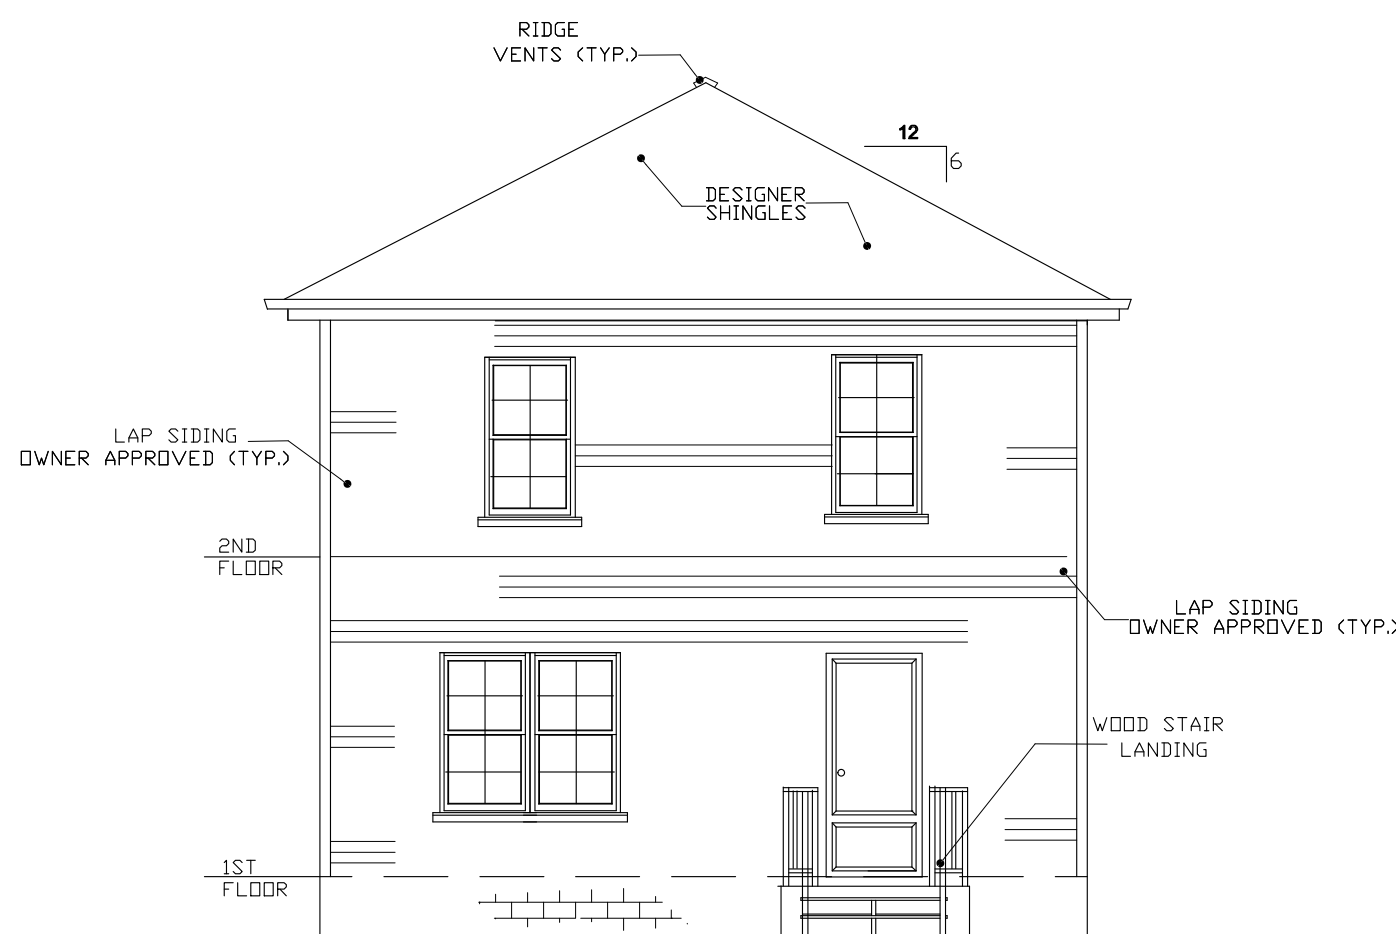

REAR ELEVATION SCALE 1/4"

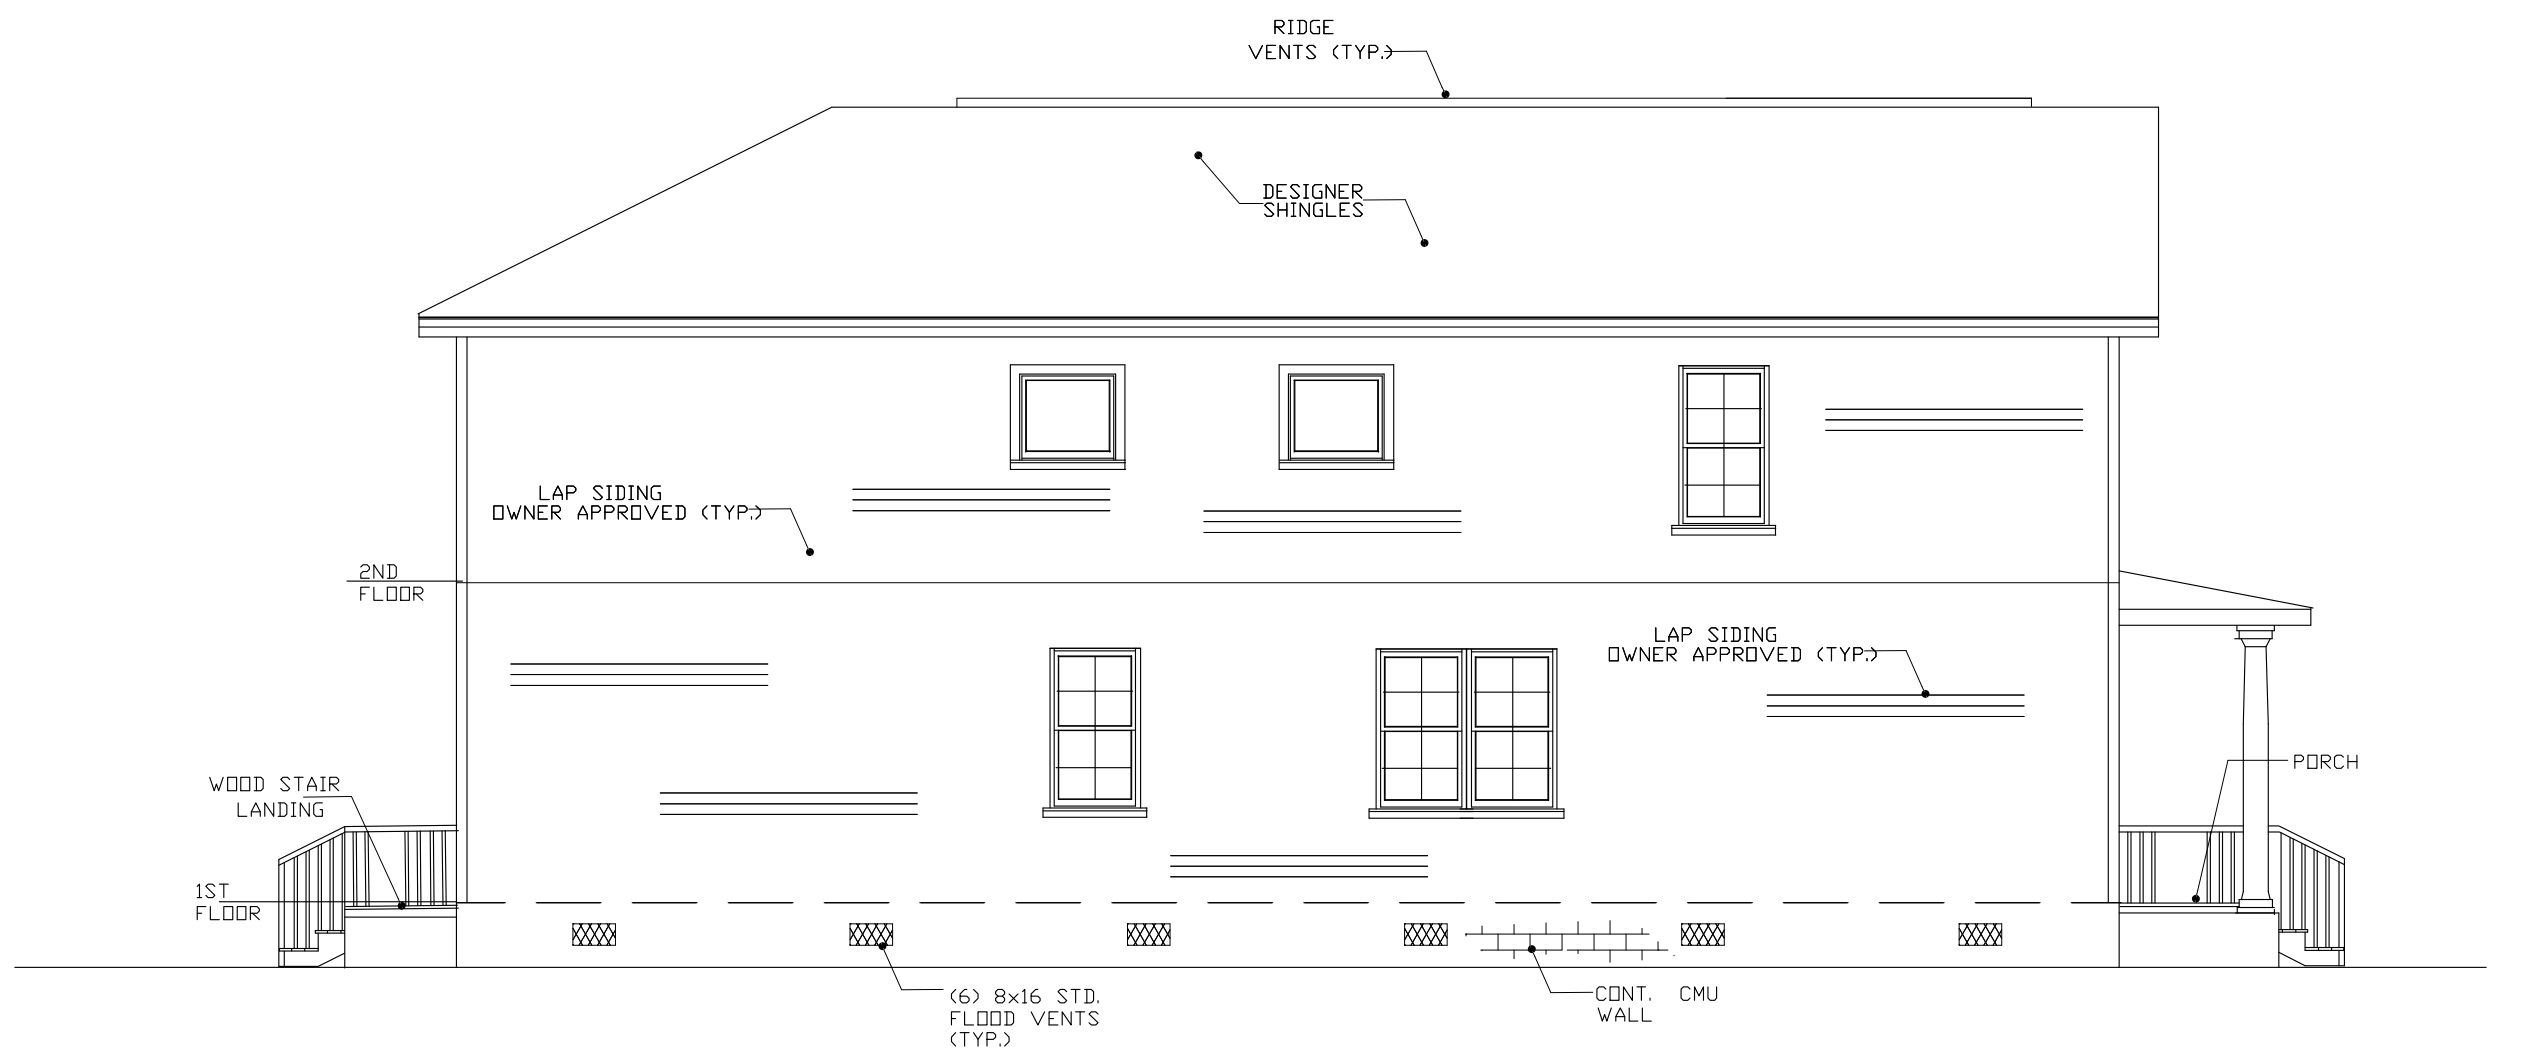

LEFT SIDE ELEVATION SCALE 1/4"

THOMAS M. SMITH
CONSULTING ENGINEER
6516 BOUTALL STREET
METAIRIE, LOUISIANA 70003
PH. (504) 247-6284
Design Drafting Services, LLC
La Place, La. elbertelmer@gmail.com

DRAWN BY ELBERT		DATE 04/21	ELEVATIONS	
CHECKED BY TS	DATE 04/21		PROJECT	RENDÉLL ELLOE
ENGR.	DATE		CLIENT	2944 JEANETTE ST.
DEPT.	DATE			NEW ORLEANS, LA.
SCALE AS SHOWN			JOB NO.	OWNER'S DWG NO.
				DWG NO. A-1
				REV.

151728
04/17/2011
Drawing File: E:\Projects\151728.dwg
C:\300

NOTES

NOTES

NO.	DATE	BY	DESCRIPTION	REVISIONS

W0416