


SITE PLAN

1" = 10'-0"

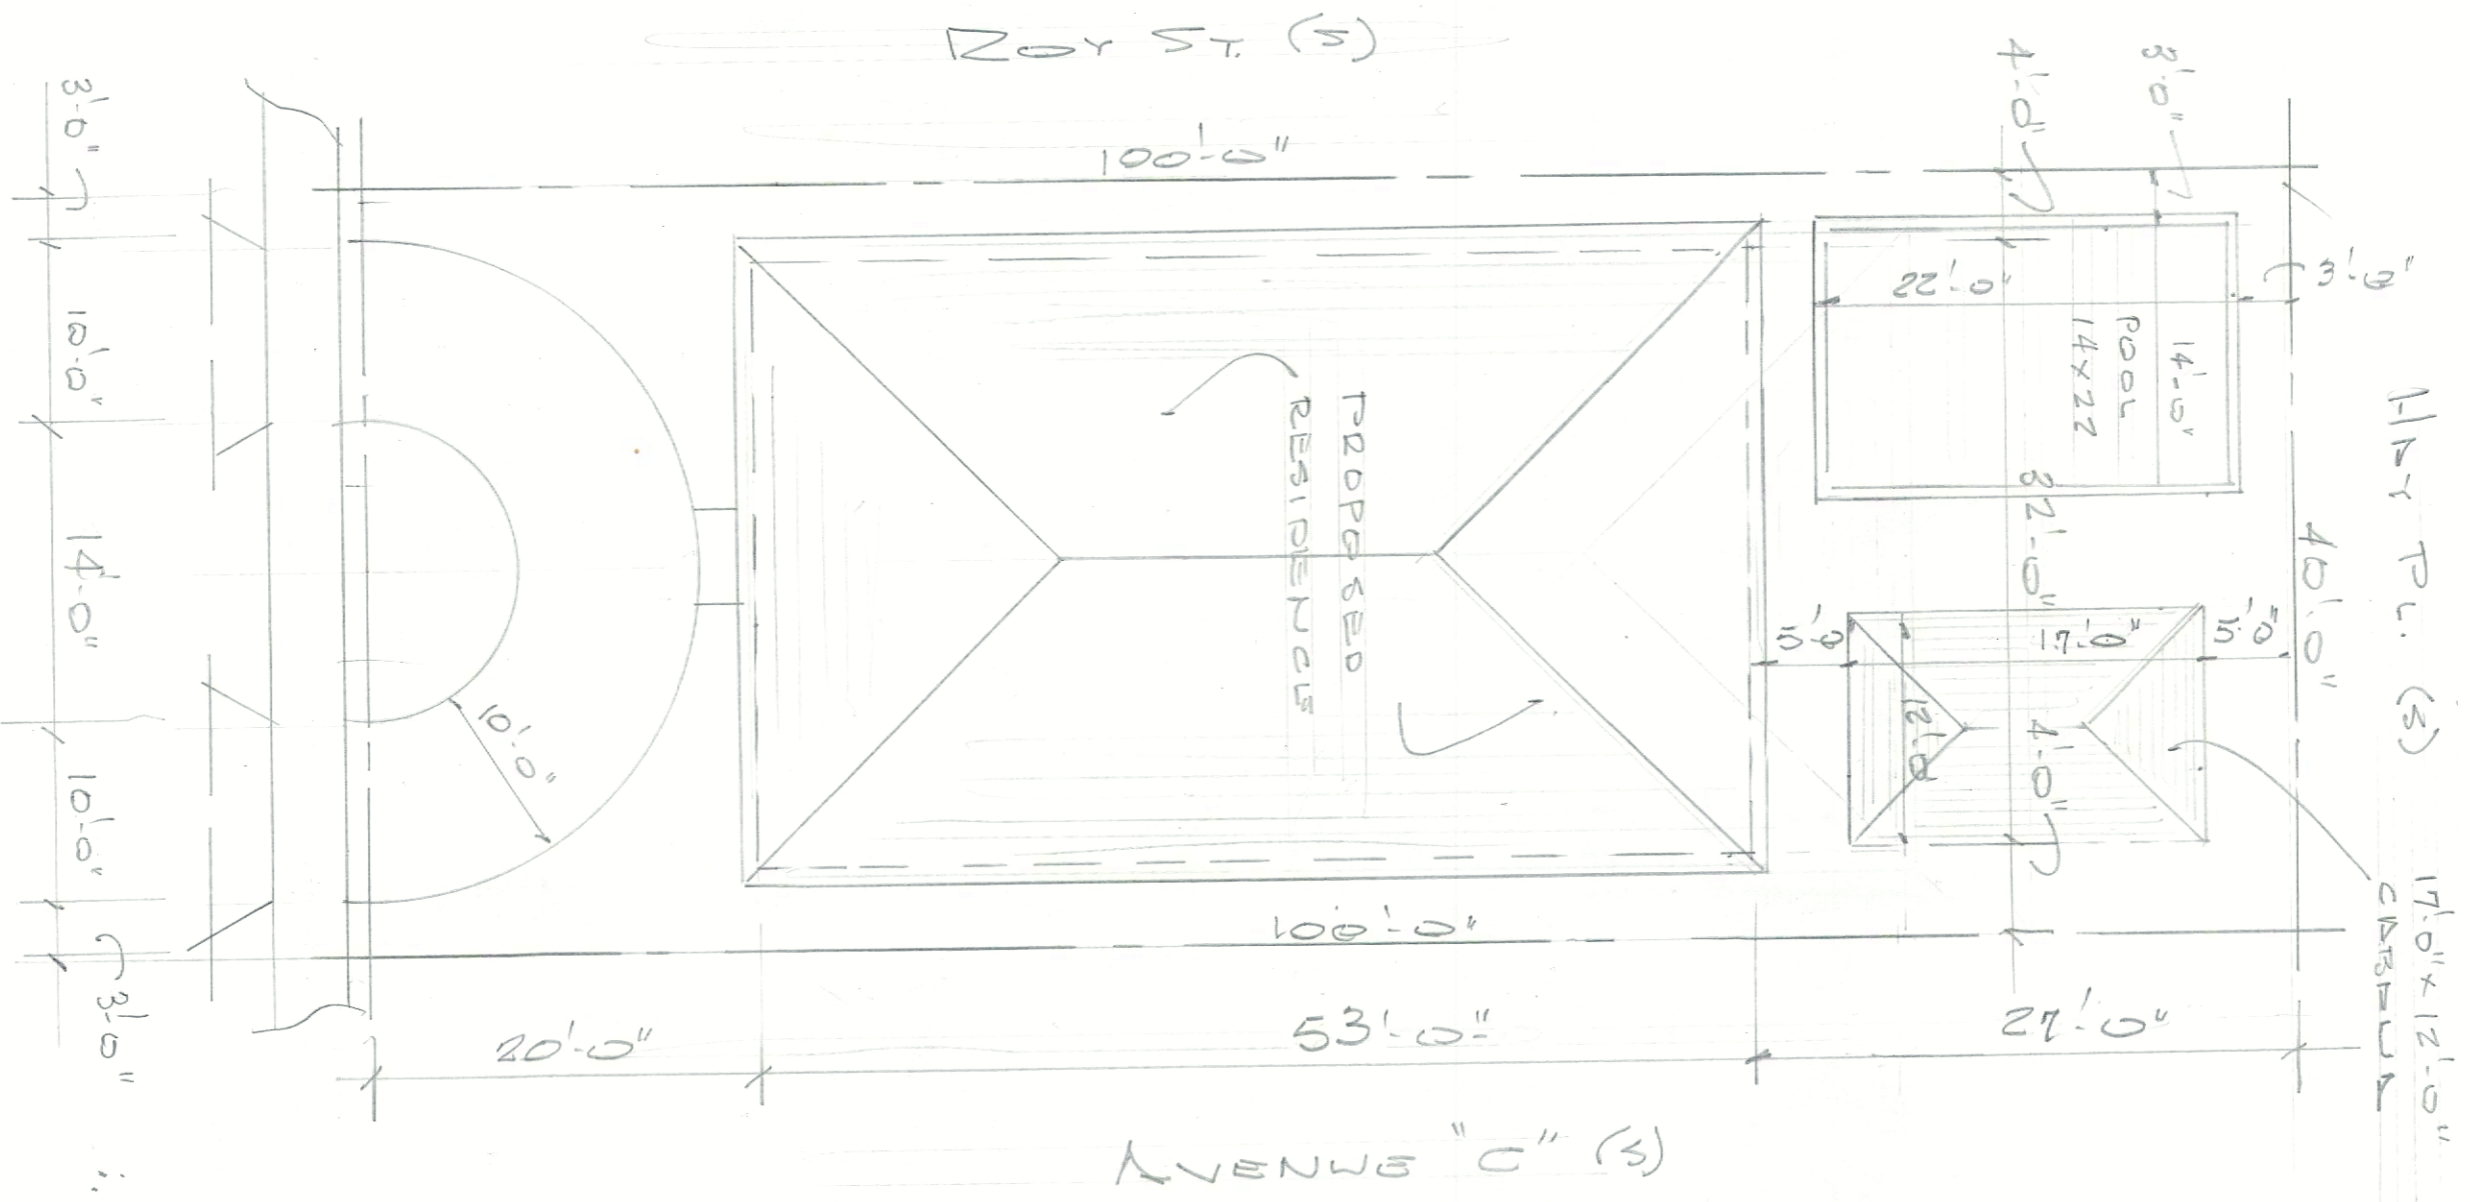

LARRY TRUMBATURI

TOM DES ORMEAUX  
504-295-5482

8307 LAFITTE CT. CHALMETTE, LA 70043  
504-279-3508

DATE

SHEET NO

JOB NO

