

1/11/2022 6:03:32 PM C:\Users\Chunsicker\Documents\226 Bourbon Street_Central_chunsicker\CCM.rvt



WILLIAMS ARCHITECTS
824 BARONNE STREET
NEW ORLEANS, LA 70113
504-566-0888
WILLIAMSARCHITECTS.COM

These drawings and specifications have been prepared by me or under my close personal supervision and to the best of my professional knowledge and belief comply with applicable codes and requirements.
I (will) ~~will not~~ be providing project construction administrative services on this project.

x _____

Copyright © 2019
John C Williams Architects LLC

TIN ROOF
226 BOURBON STREET
NEW ORLEANS LA 70130


-REVISIONS-		
No.	Date	Scope

DRAWING
ARCHITECTURAL SITE PLAN


DRAWING BY	Author
SCALE	As indicated
JOB No.	520087.00
DATE	01/11/22

Sheet No.


A100

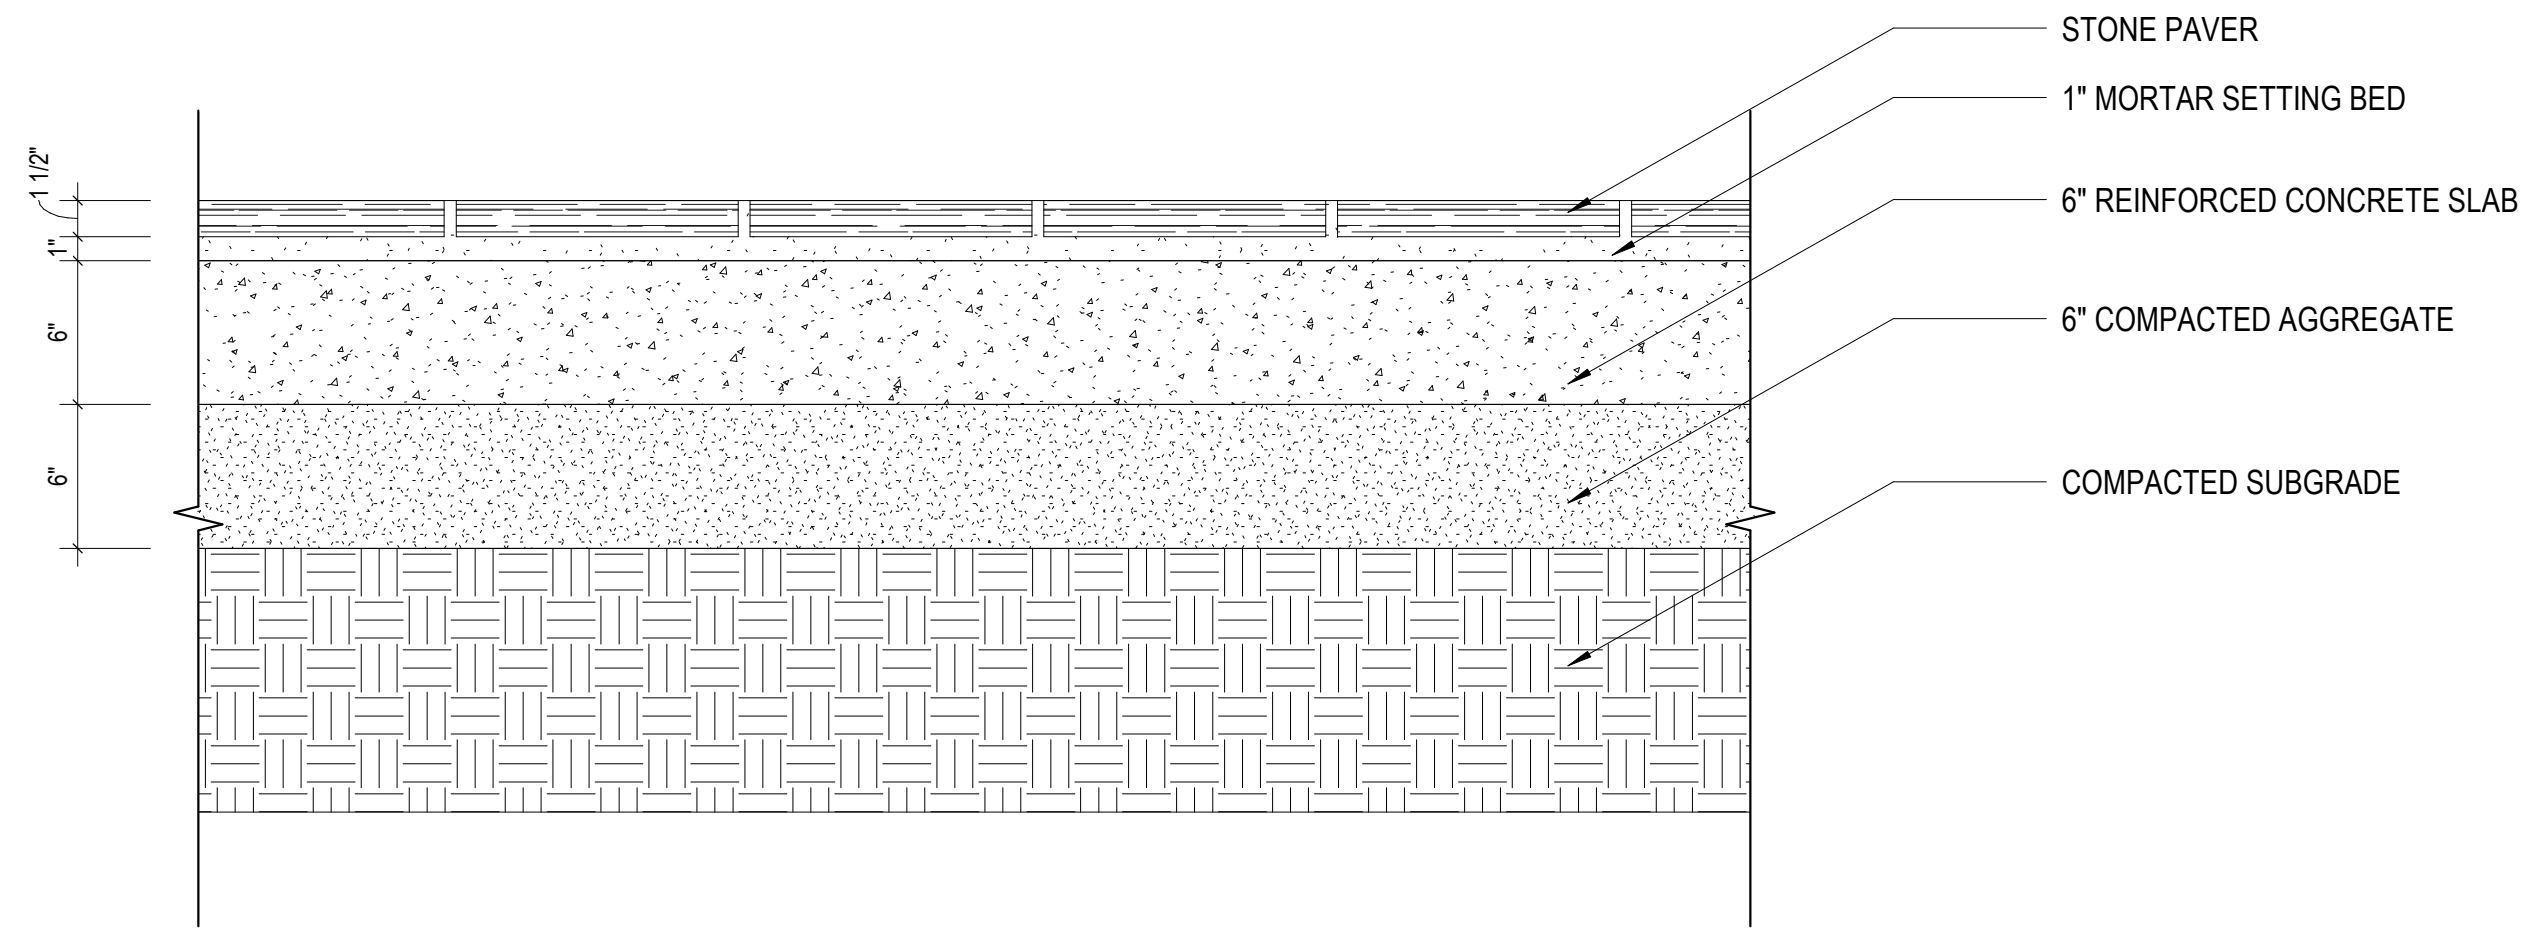

2
A100 STONE PAVER OVER CONCRETE BASE
1 1/2" = 1'-0"

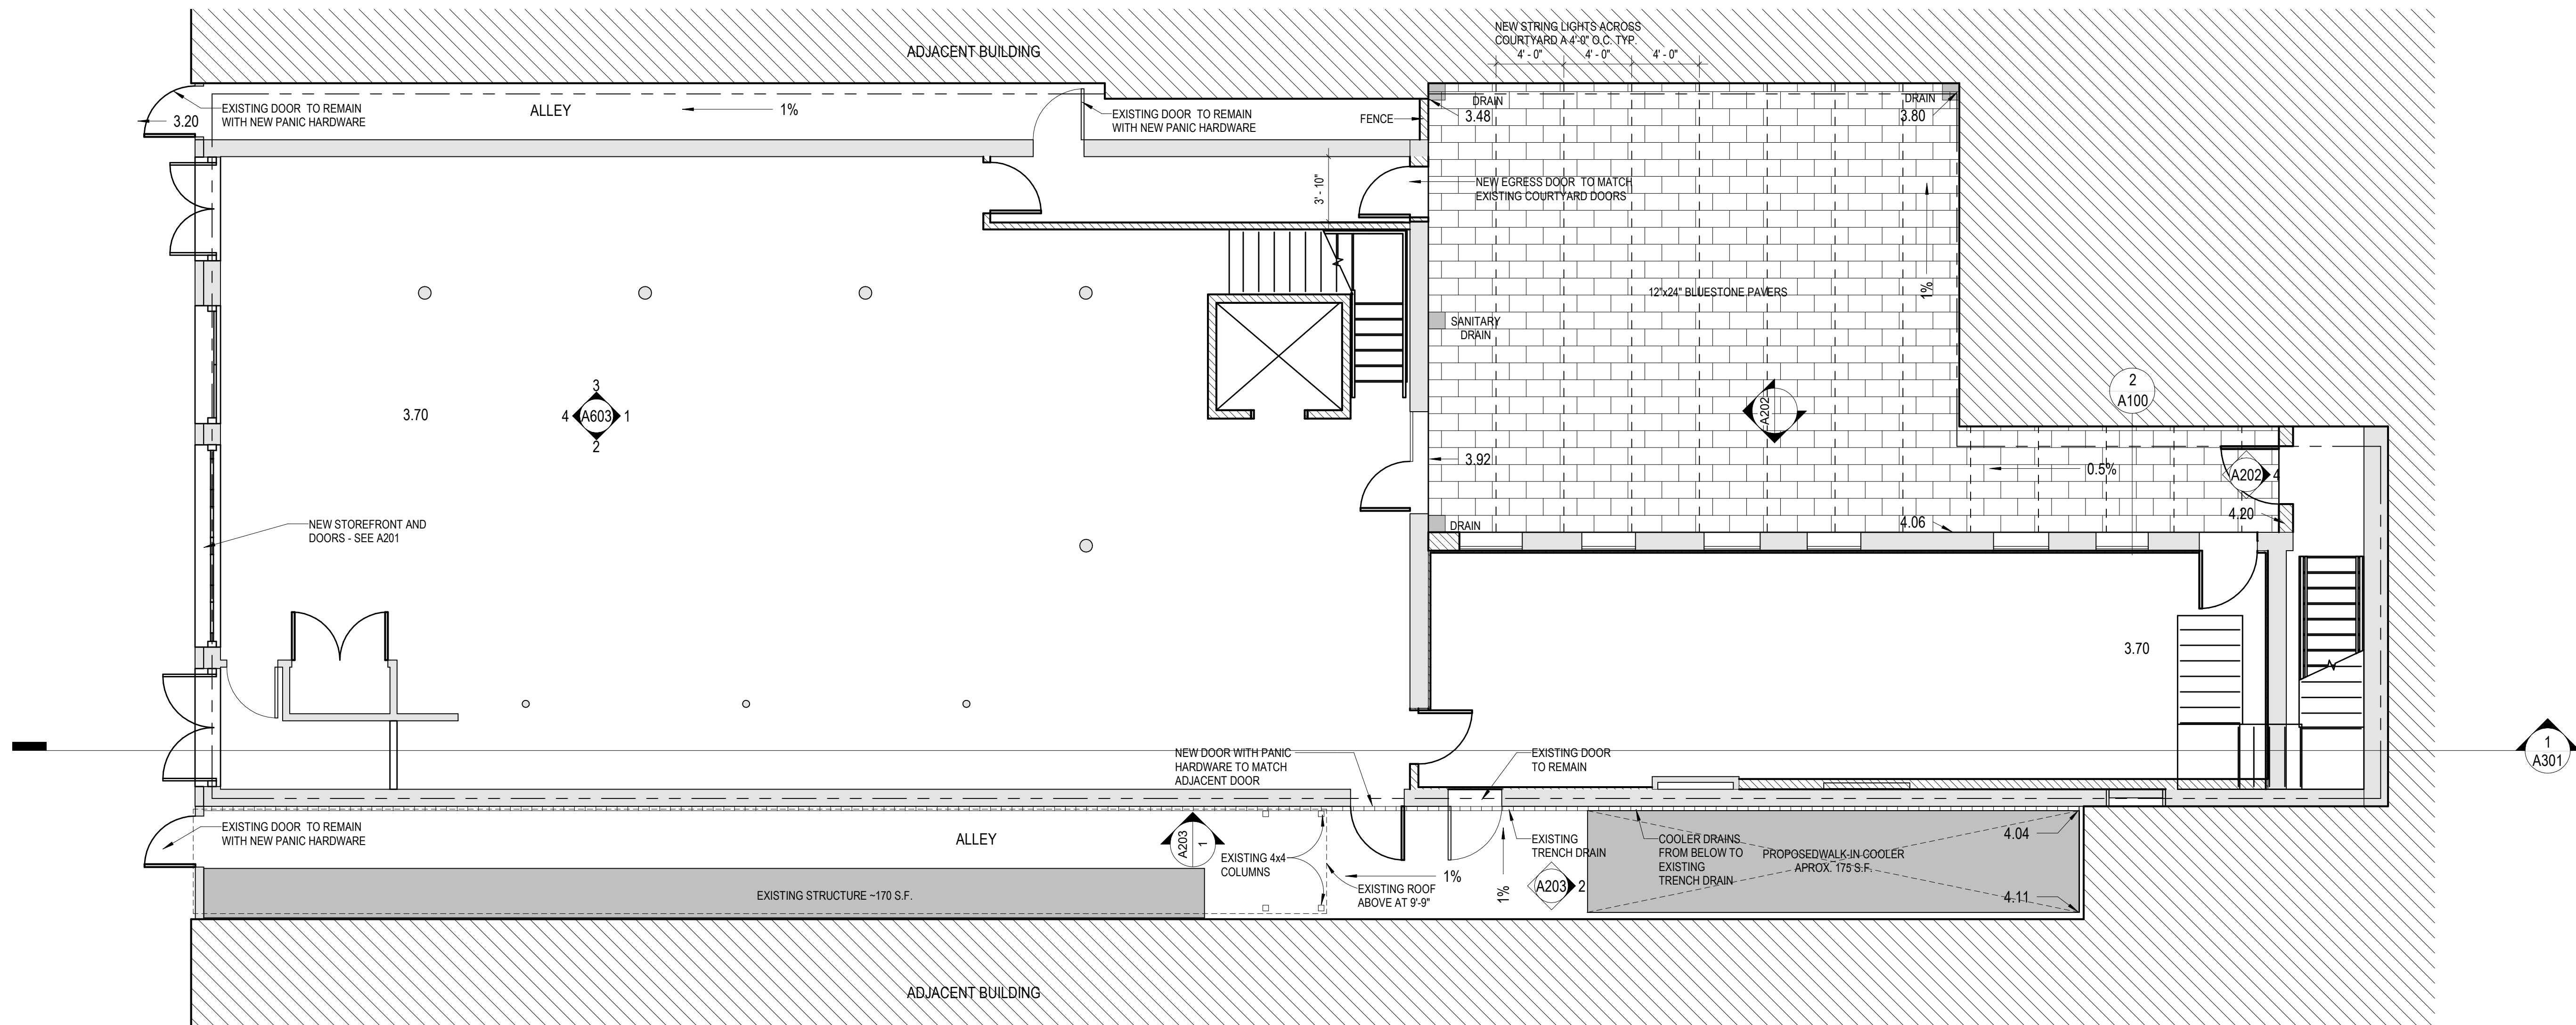

1
A100 SITE PAVING PLAN
3/16" = 1'-0"

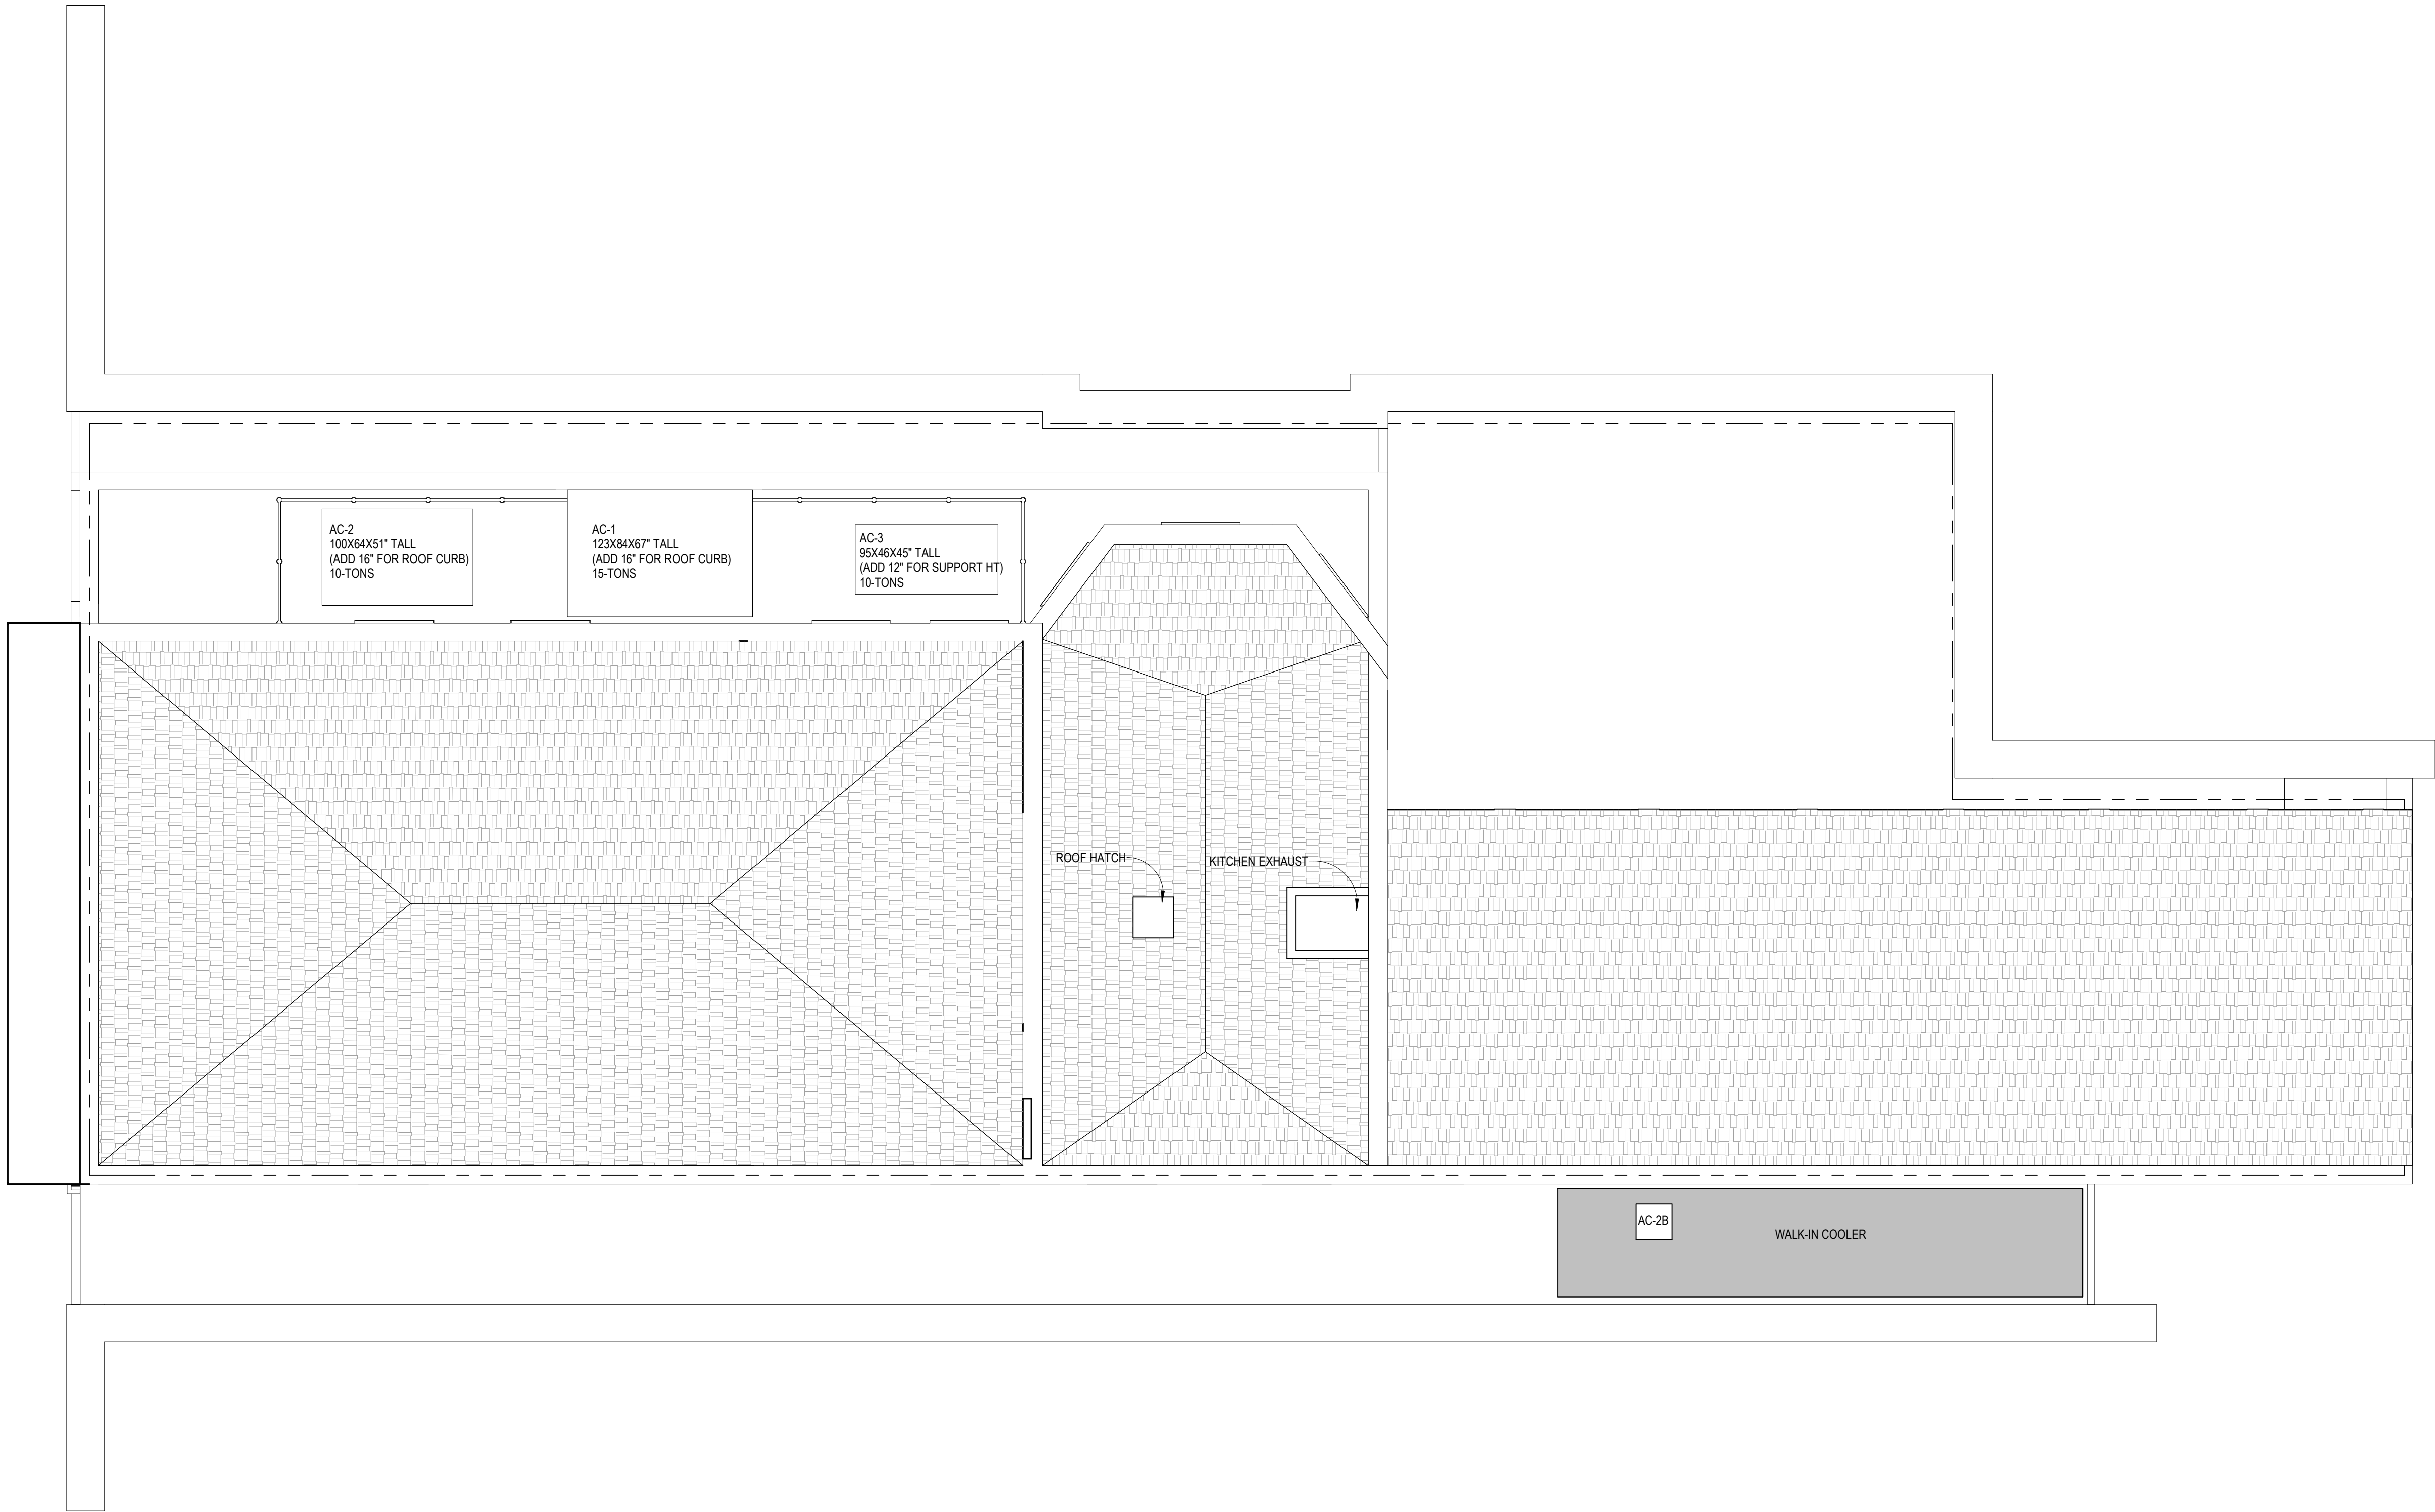

WILLIAMS ARCHITECTS
824 BARONNE STREET
NEW ORLEANS, LA 70113
504-566-0888
WILLIAMSARCHITECTS.COM

These drawings and specifications have been prepared by me or under my close personal supervision and to the best of my professional knowledge and belief comply with applicable codes and requirements.

I (will) ~~will not~~ be providing project construction administrative services on this project.

x. _____

Copyright © 2019
John C Williams Architects LLC

TIN ROOF
226 BOURBON STREET
NEW ORLEANS LA 70130

-REVISIONS-		
No.	Date	Scope

DRAWING
ROOF PLAN

DRAWING BY	Author
SCALE	3/16" = 1'-0"
JOB No.	520087.00
DATE	02/06/13

Sheet No.

A104



WILLIAMS ARCHITECTS
824 BARONNE STREET
NEW ORLEANS, LA 70113

504-566-0888
WILLIAMSARCHITECTS.COM

These drawings and specifications have been prepared by me or under my close personal supervision and to the best of my professional knowledge and belief comply with applicable codes and requirements.

I (will) ~~will not~~ be providing project construction administrative services on this project.

x. _____

Copyright © 2019
John C Williams Architects LLC

TIN ROOF
226 BOURBON STREET
NEW ORLEANS LA 70130

-REVISIONS-


No.	Date	Scope

DRAWING
EXTERIOR ELEVATIONS

DRAWING BY	Author
SCALE	1/4" = 1'-0"
JOB No.	520087.00
DATE	12/28/21

Sheet No.


A201

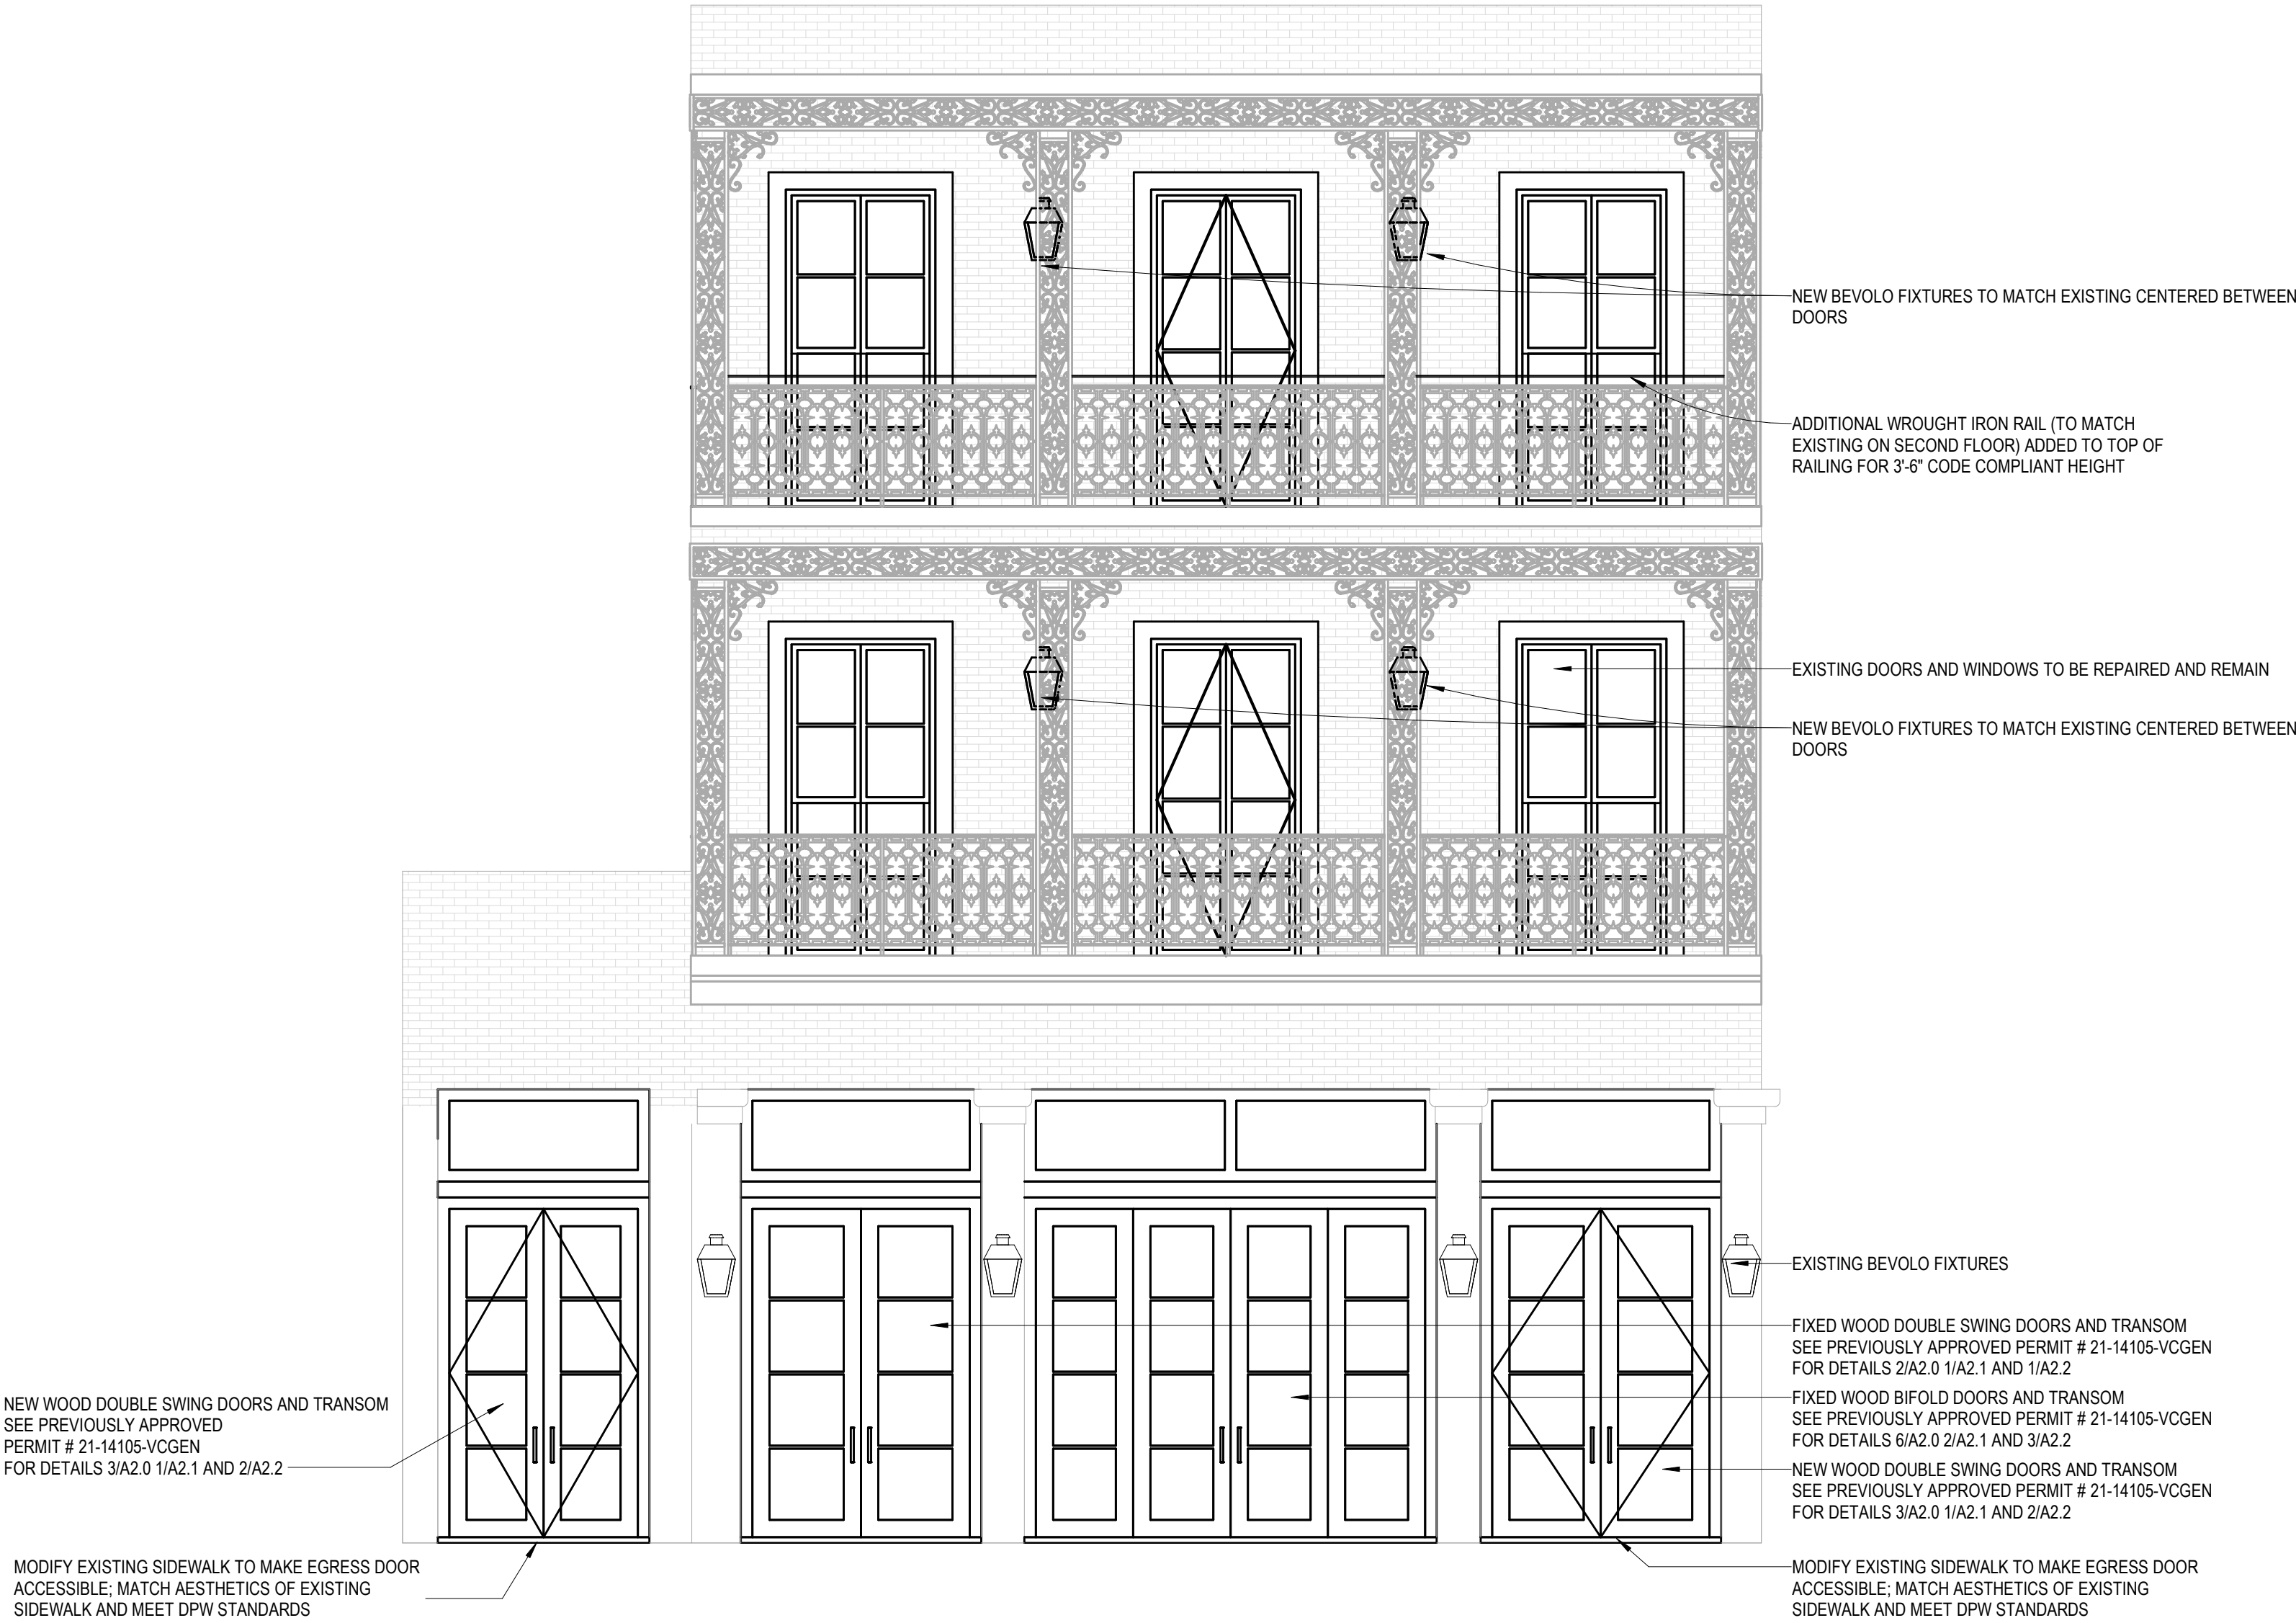


BOURBON STREET ELEVATION
1/4" = 1'-0"

1
A201

1/11/2022 6:03:55 PM C:\Users\Chunsicker\Documents\226 Bourbon Street_Central_chunsicker\CCM.rvt

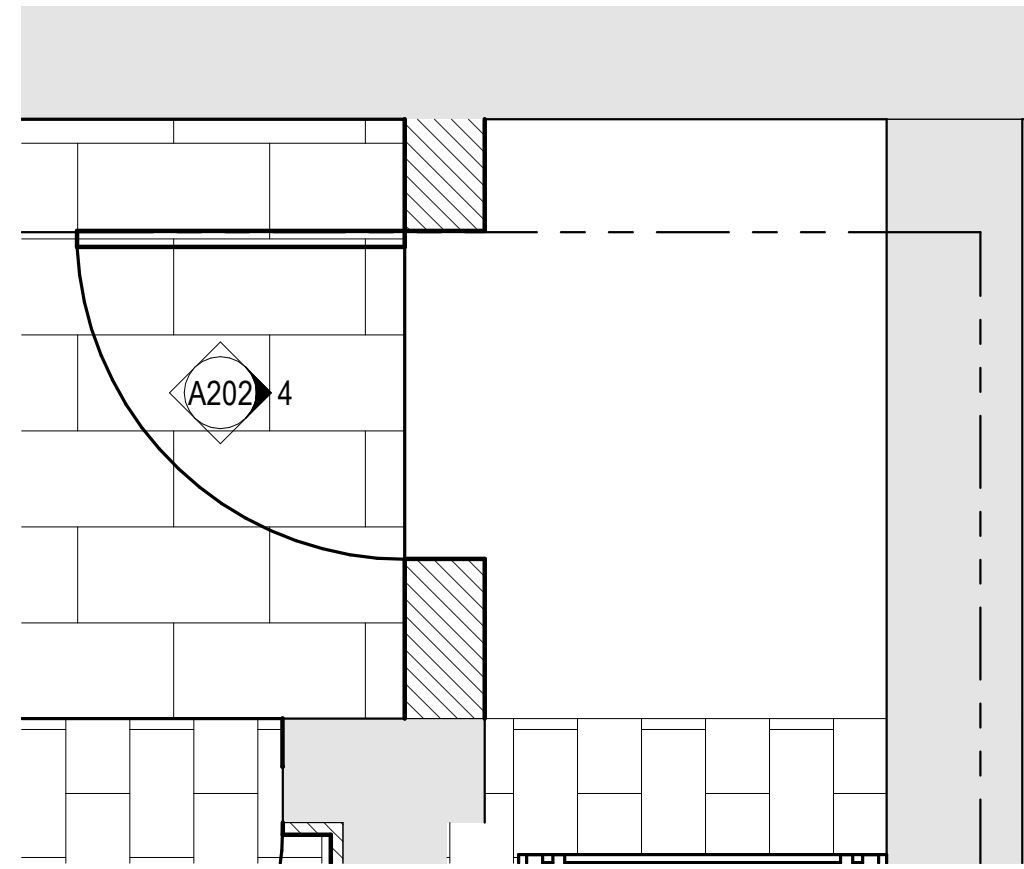


3 FIRE RATED STAIR ENCLOSURE
1/2" = 1'-0"

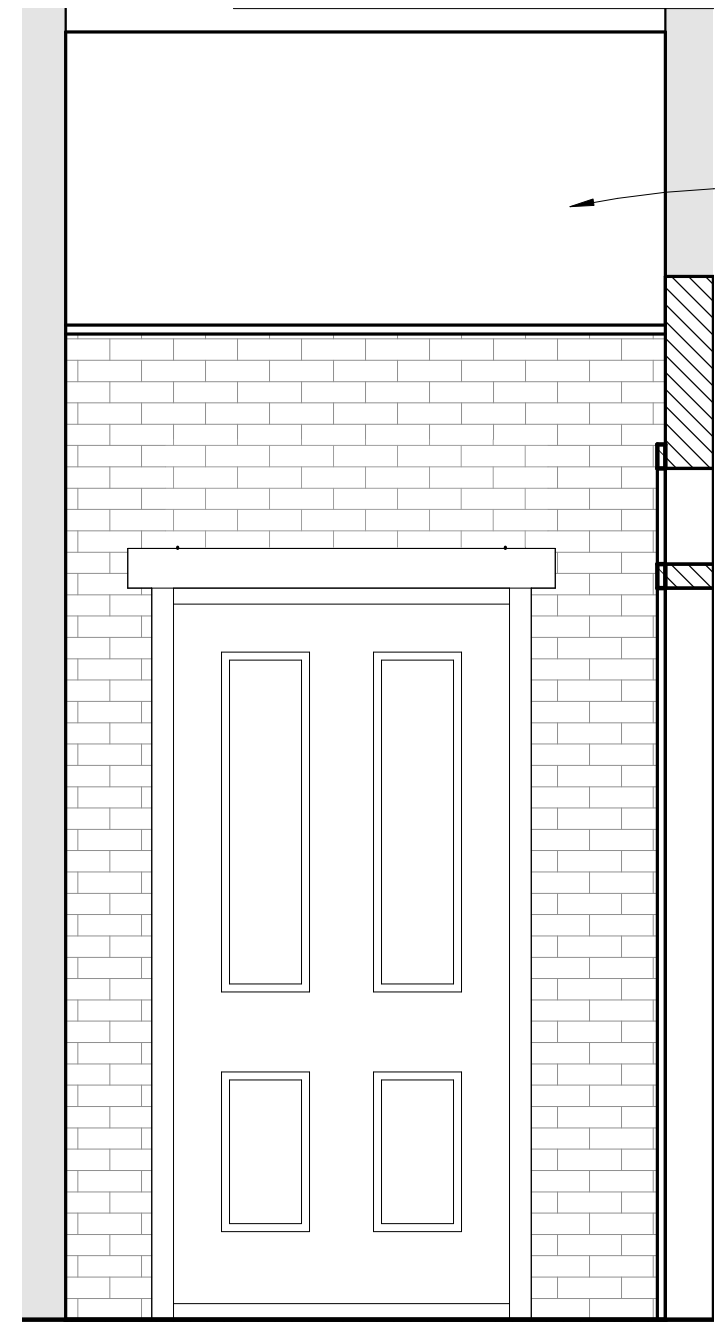

4 FIRE RATED STAIR ENCLOSURE - NORTH ELEVATION
1/2" = 1'-0"

NEW CORRUGATED COPPER ROOF AND GUTTER, FIRE RATED INSULATION ON INTERIOR UNERSIDE

REPLACE EXISTING COPPER GUTTERS AND DOWNSPOUTS IN KIND

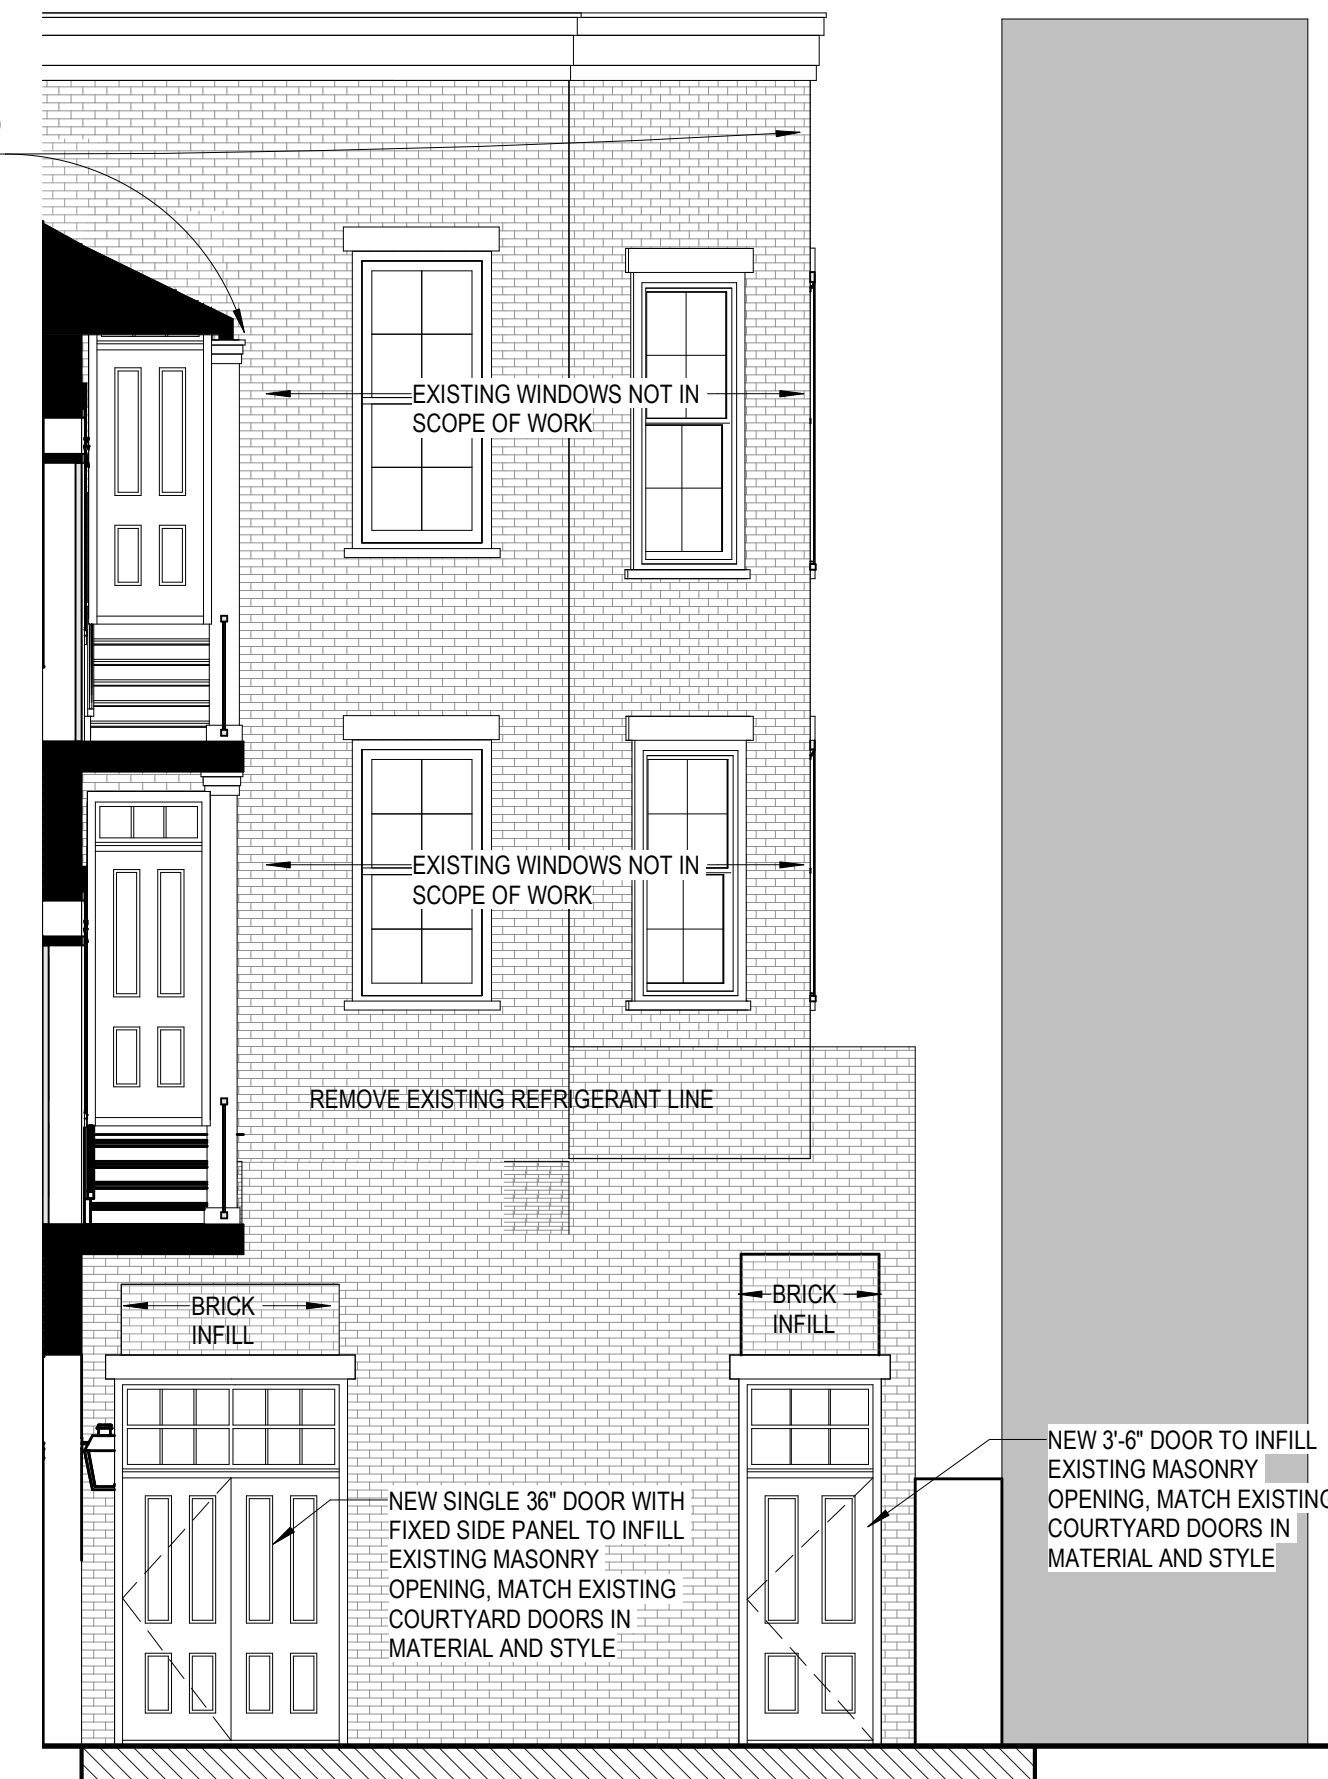

2 COURTYARD NORTH ELEVATION
3/16" = 1'-0"



1 COURTYARD WEST ELEVATION
3/16" = 1'-0"



WILLIAMS ARCHITECTS
824 BARONNE STREET
NEW ORLEANS, LA 70113
504-566-0888
WILLIAMSARCHITECTS.COM

These drawings and specifications have been prepared by me or under my close personal supervision and to the best of my professional knowledge and belief comply with applicable codes and requirements.

I (will) ~~will not~~ be providing project construction administrative services on this project.

x _____

Copyright © 2019
John C Williams Architects LLC

TIN ROOF
226 BOURBON STREET
NEW ORLEANS LA 70130

-REVISIONS-

No.	Date	Scope

DRAWING
EXTERIOR ELEVATIONS


DRAWING BY
SCALE
JOB No.
DATE

PC
As indicated
520087.00
12/28/21


Sheet No.

A202

1/11/2022 6:03:57 PM C:\Users\Chunsicker\Documents\226 Bourbon Street_Central_chunsicker\CCM.rvt

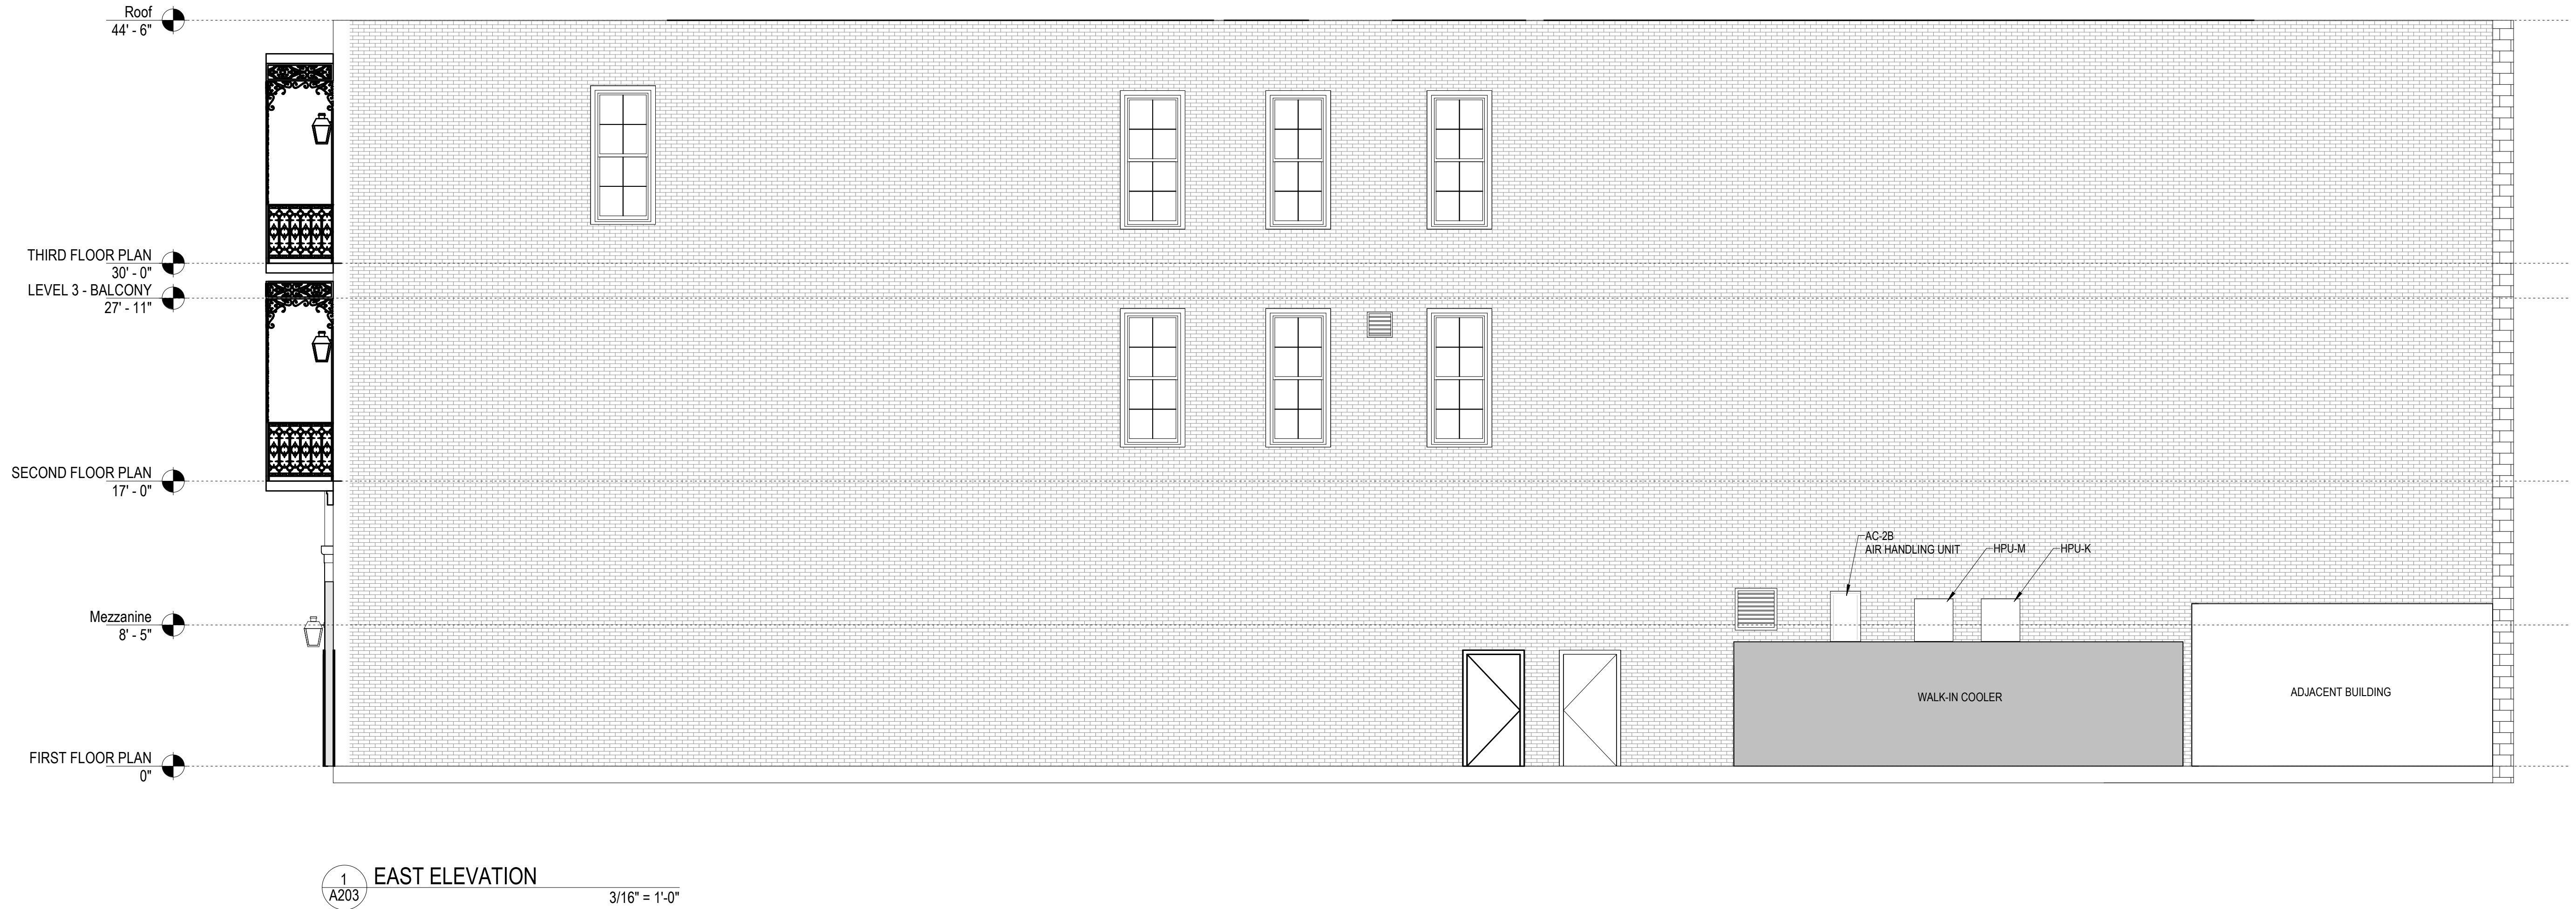

1 EAST ELEVATION
A203 3/16" = 1'-0"

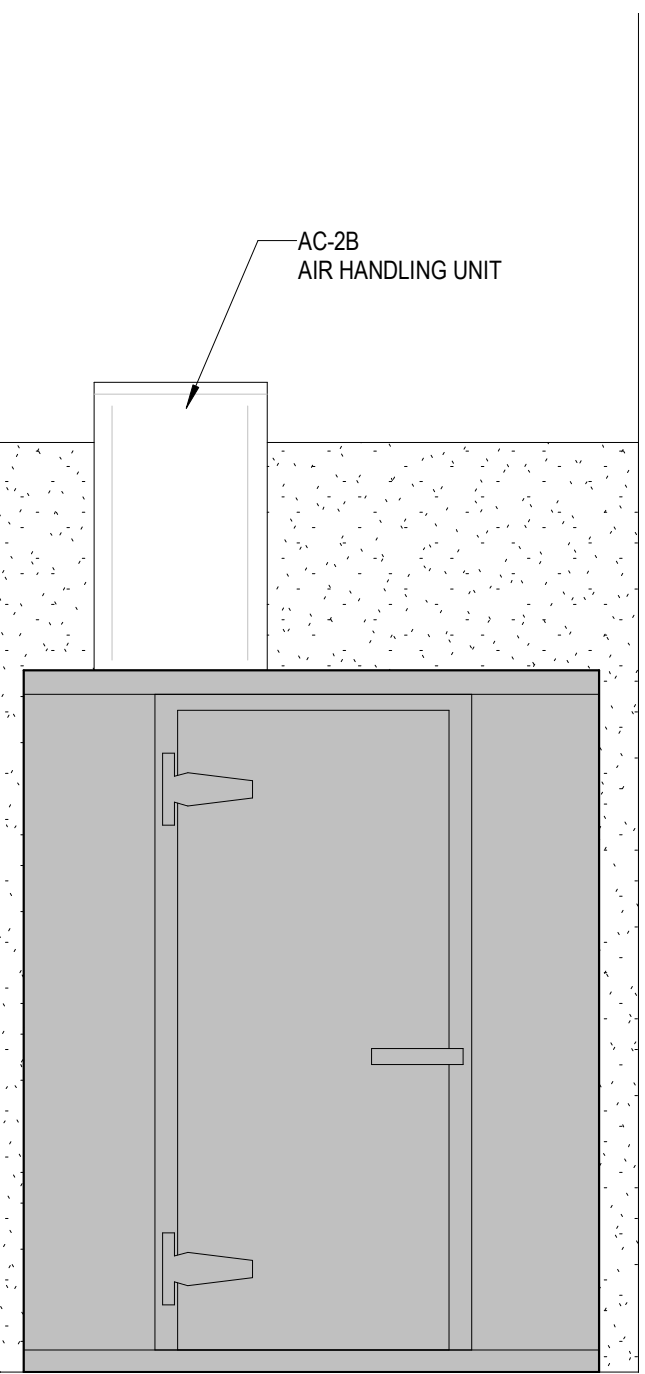

2 ALLEY COOLER FRONT ELEVATION
A203 1/2" = 1'-0"



WILLIAMS ARCHITECTS
824 BARONNE STREET
NEW ORLEANS, LA 70113
504-566-0888
WILLIAMSARCHITECTS.COM

These drawings and specifications have been prepared by me or under my close personal supervision and to the best of my professional knowledge and belief comply with applicable codes and requirements.
I (will) ~~will not~~ be providing project construction administrative services on this project.

x. _____

Copyright © 2019
John C Williams Architects LLC


TIN ROOF
226 BOURBON STREET
NEW ORLEANS LA 70130

-REVISIONS-		
No.	Date	Scope

DRAWING
EXTERIOR ELEVATIONS

DRAWING BY
SCALE
JOB No.
DATE
PC
As indicated
520087.00
01/11/22
Sheet No.

A203

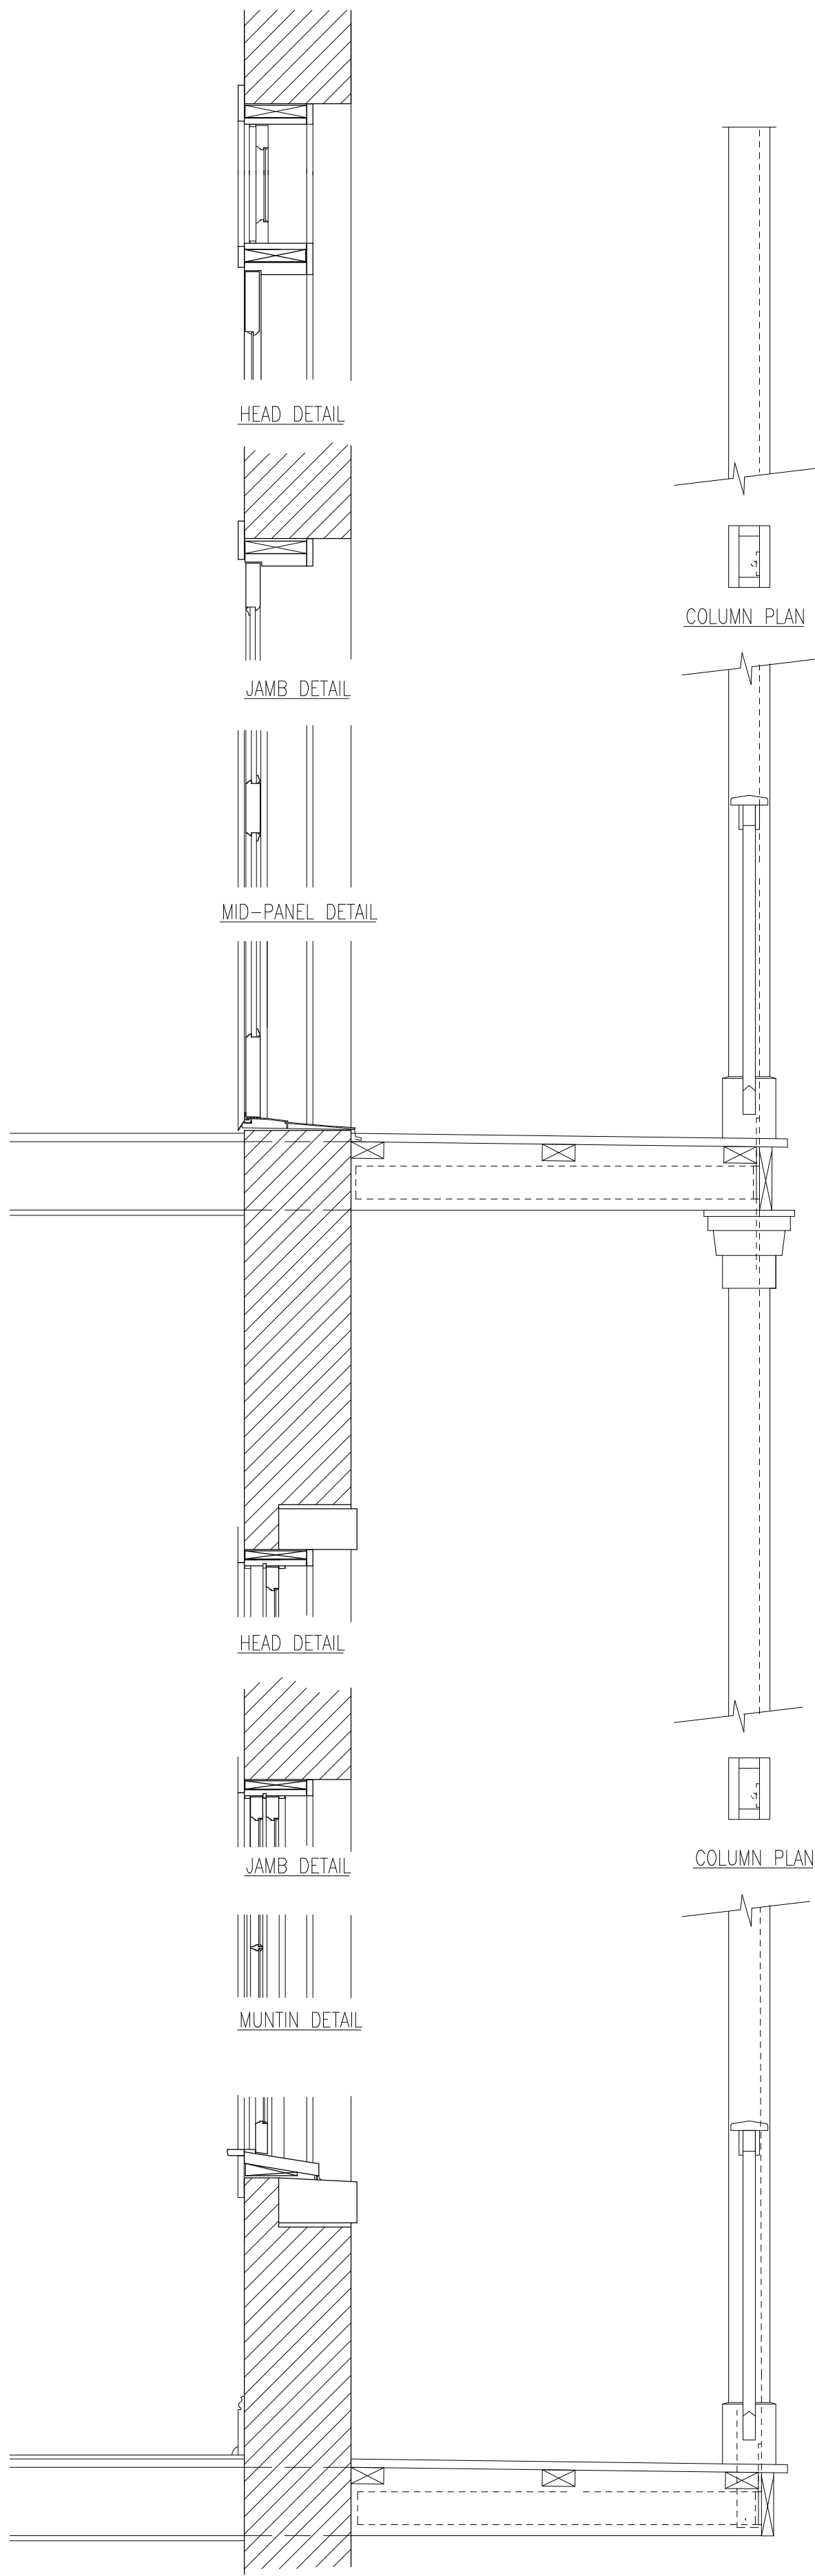

1
A810

HISTORIC HEAD, JAMB AND SILL DETAILS

3/4" = 1'-0"



WILLIAMS ARCHITECTS
824 BARONNE STREET
NEW ORLEANS, LA 70113
504-566-0888
WILLIAMSARCHITECTS.COM

These drawings and specifications have been prepared by me or under my close personal supervision and to the best of my professional knowledge and belief comply with applicable codes and requirements.

I (will) ~~will not~~ be providing project construction administrative services on this project.

x. _____

Copyright © 2019
John C Williams Architects LLC

TIN ROOF
226 BOURBON STREET
NEW ORLEANS LA 70130

-REVISIONS-		
No.	Date	Scope

DRAWING
EXTERIOR DETAILS

DRAWING BY	PC
SCALE	3/4" = 1'-0"
JOB No.	520087.00
DATE	01/11/22

Sheet No.

A810