



PROJECT NUMBER 2119.00

Cristina Burgos Residence

4132 Davey St. New Orleans LA

ISSUES AND REVISIONS	DATE
Project Status PERMIT SET REV1	02/18/22


DRAWING NOT FOR CONSTRUCTION

SHEET TITLE

SITE PLAN

A100

ALL DRAWINGS AND WRITTEN MATERIAL APPEARING HEREIN CONSTITUTE ORIGINAL AND UNPUBLISHED WORK OF THE ARCHITECT AND MAY NOT BE DUPLICATED, USED, OR DISCLOSED WITHOUT WRITTEN CONSENT OF THE ARCHITECT

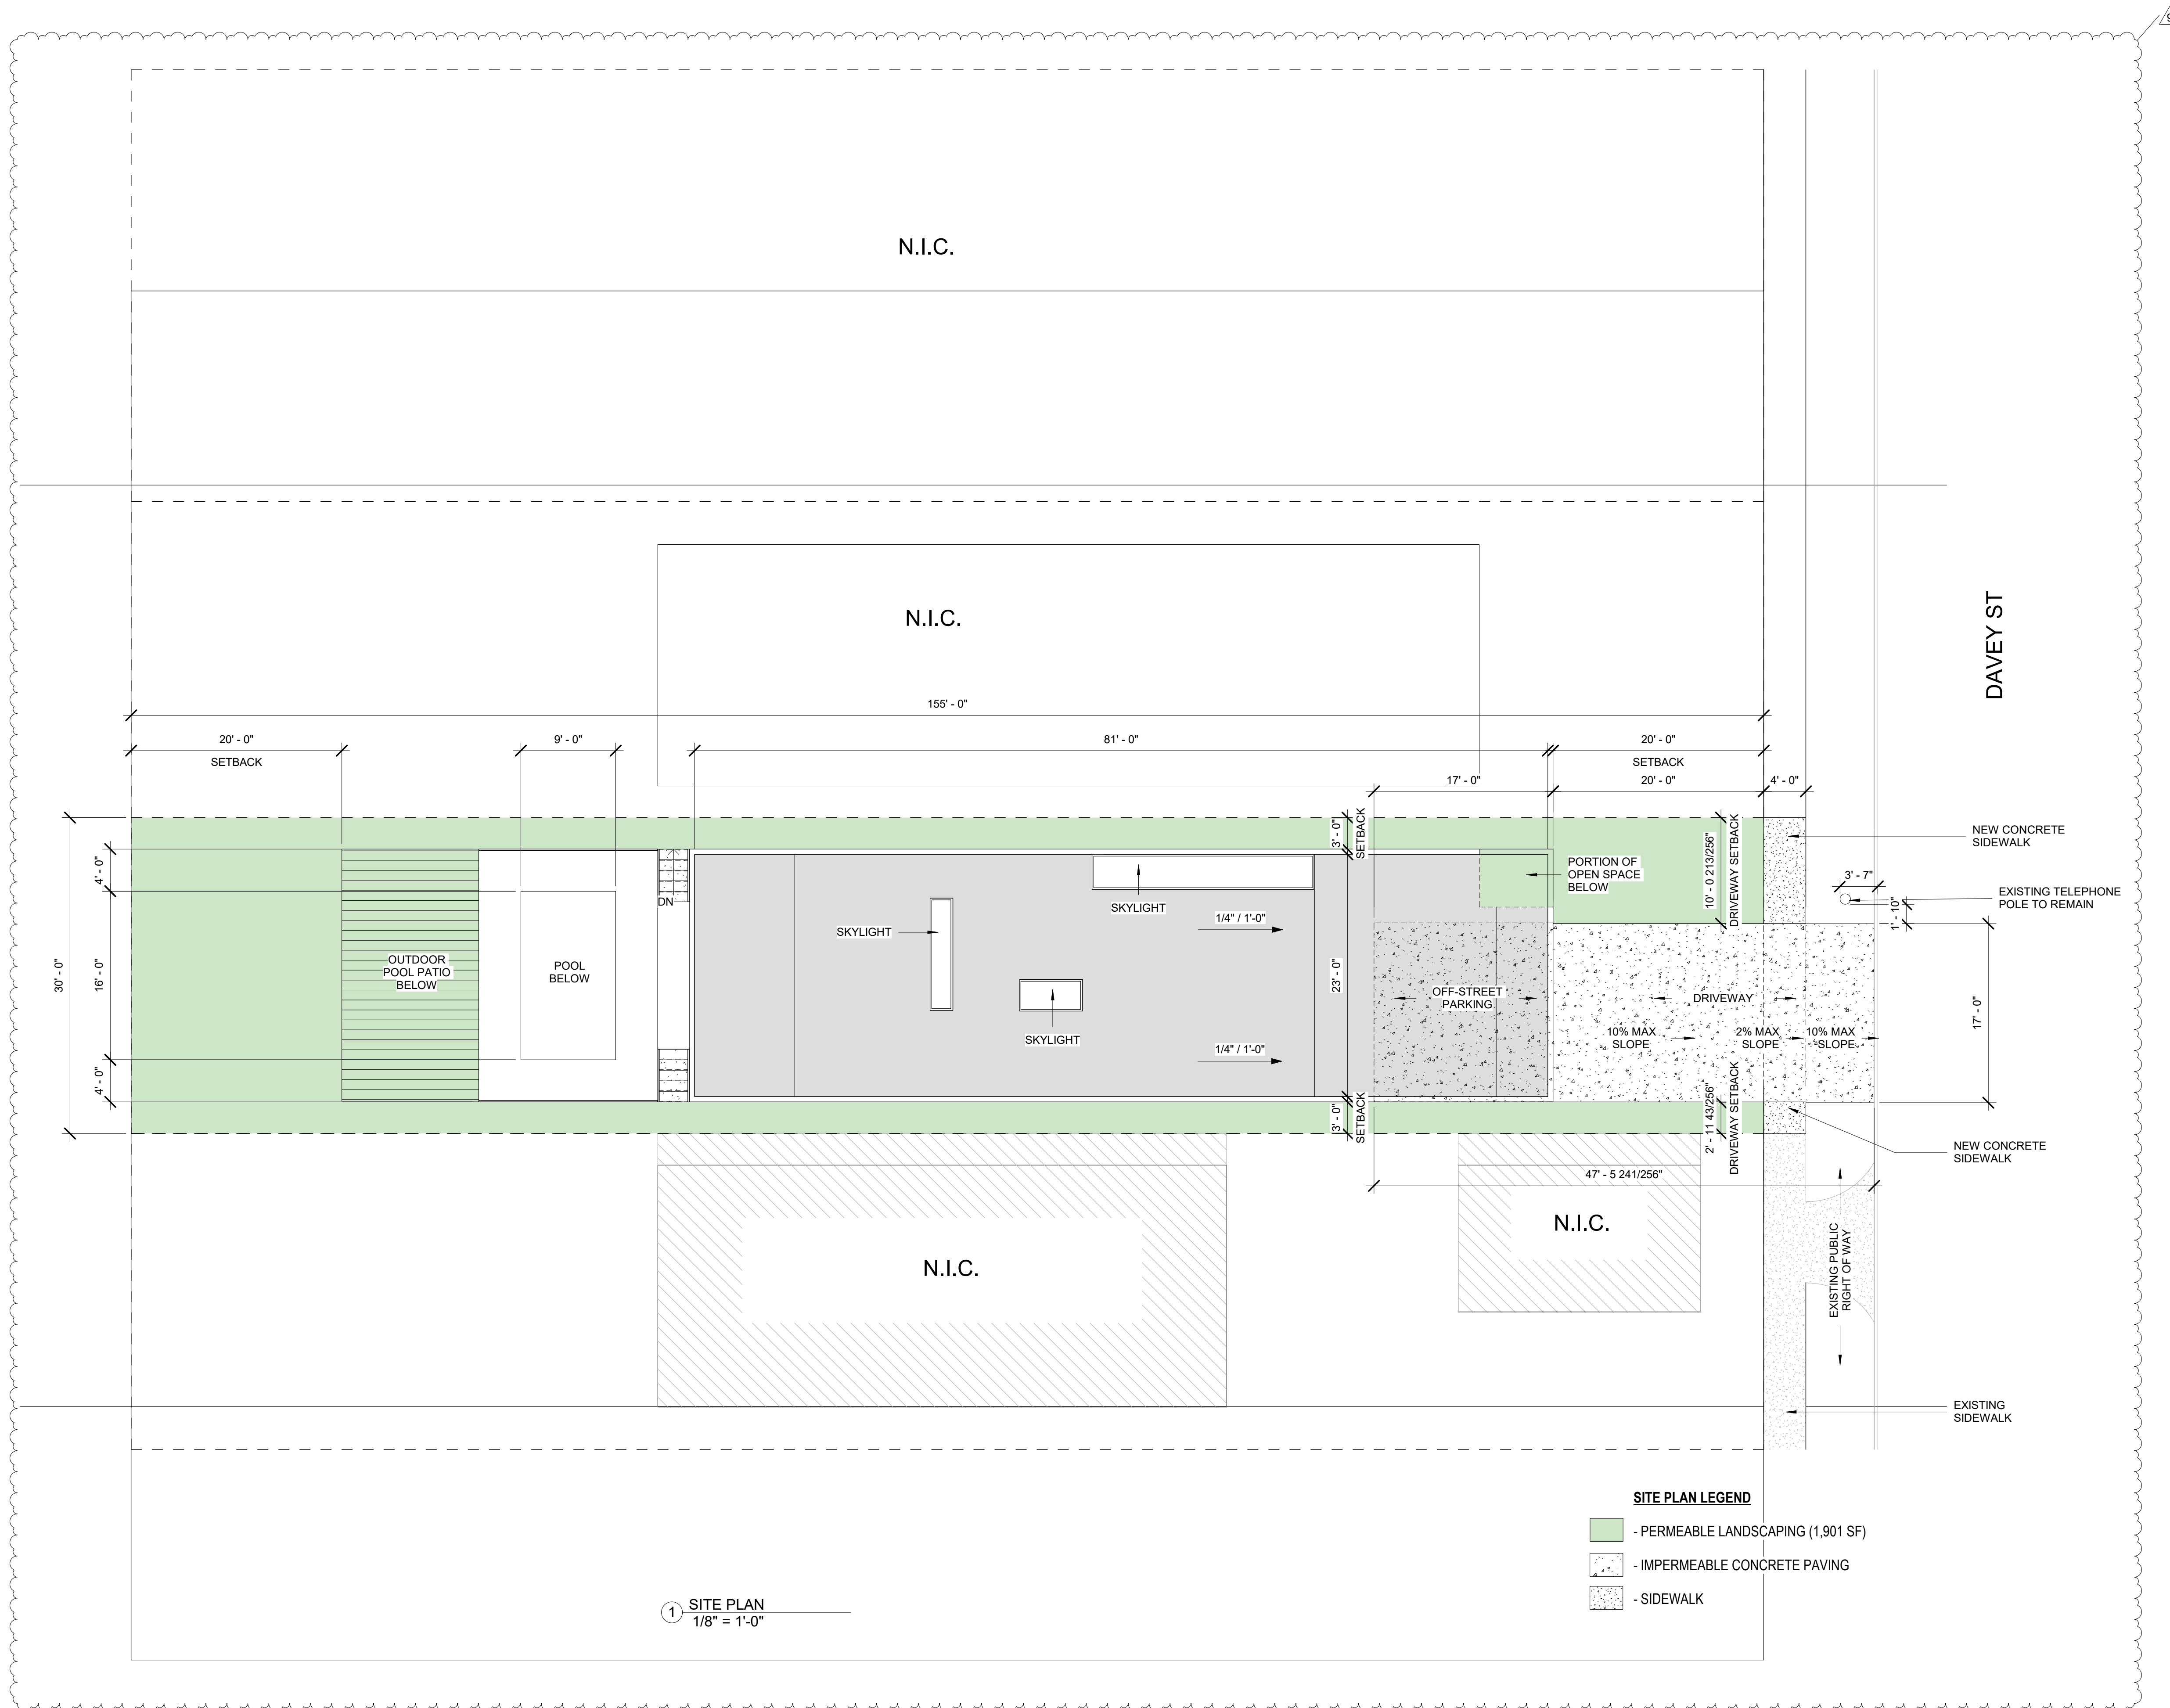

1 SITE PLAN
1/8" = 1'-0"

- SITE PLAN LEGEND**
- PERMEABLE LANDSCAPING (1,901 SF)
 - IMPERMEABLE CONCRETE PAVING
 - SIDEWALK