




2 REAR ELEVATION
A1 SCALE: 1/4" = 1'-0" 2022-3



3 FRONT ELEVATION
A1 SCALE: 1/4" = 1'-0" 2022-3

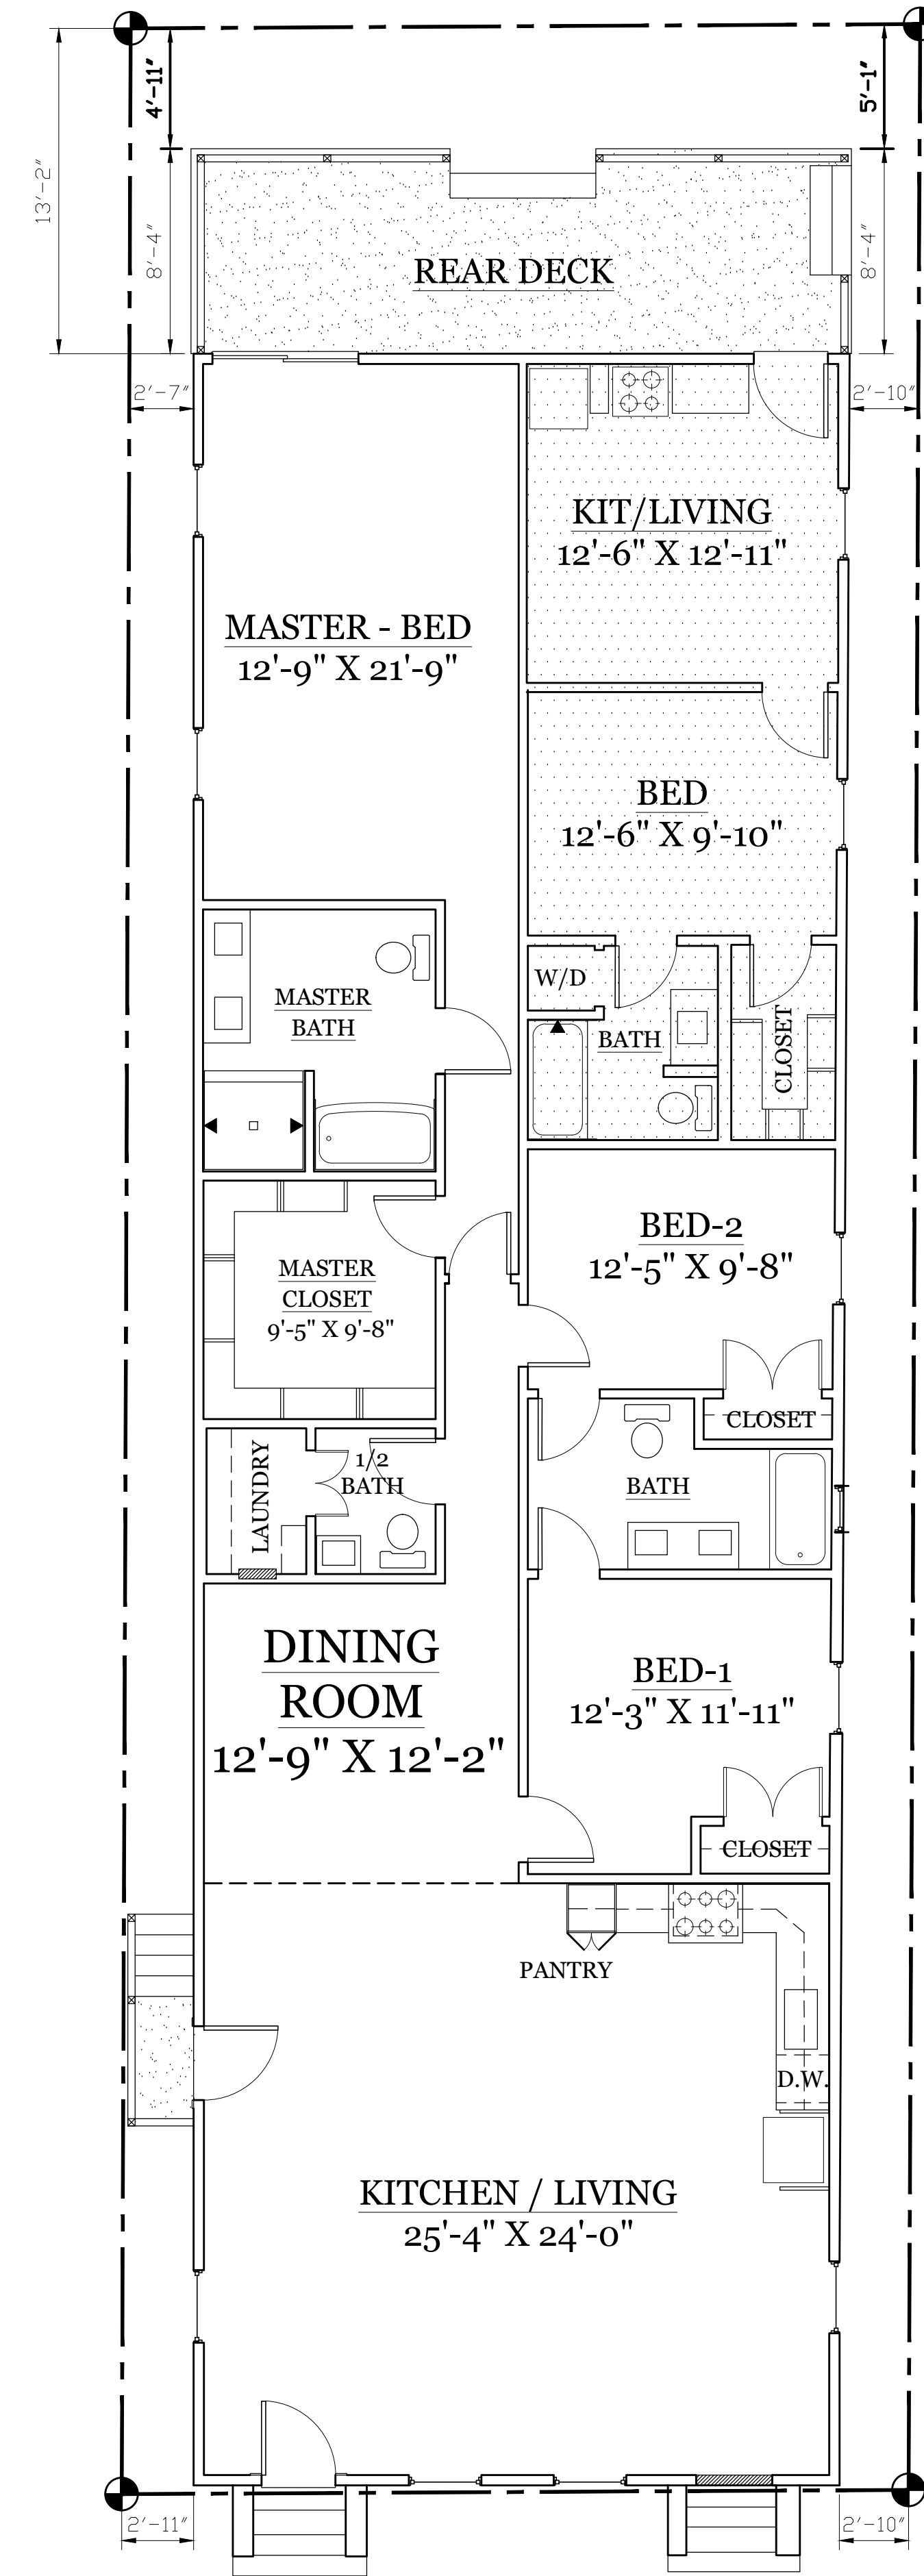

RENTAL UNIT

PROJECT NUMBER
2022-3

KJMA
KEITH J MARRERO
ARCHITECT
9540 Laa La Way
Diamondhead, MS 39525
(864) 982-7770



NEW RESIDENCE FOR:
MS. CAITLYN M. BELTRANI
2225 ST PHILIP STREET
NEW ORLEANS, LOUISIANA 70115

DATE : 02/18/22
ISSUED / REVISIONS:

FLOOR PLAN

2223 - 2225 ST. PHILIP STREET

1 FLOOR PLAN
A1 SCALE: 1/4" = 1'-0" 2022-3


A1
1 OF 3
© COPYRIGHT KEITH MARRERO 2022




NEW RESIDENCE FOR:
MS. CAITLYN M. BELTRANI
2225 ST. PHILIP STREET
NEW ORLEANS, LOUISIANA 70115

DATE : 02/18/22
ISSUED / REVISIONS:

ELEVATIONS

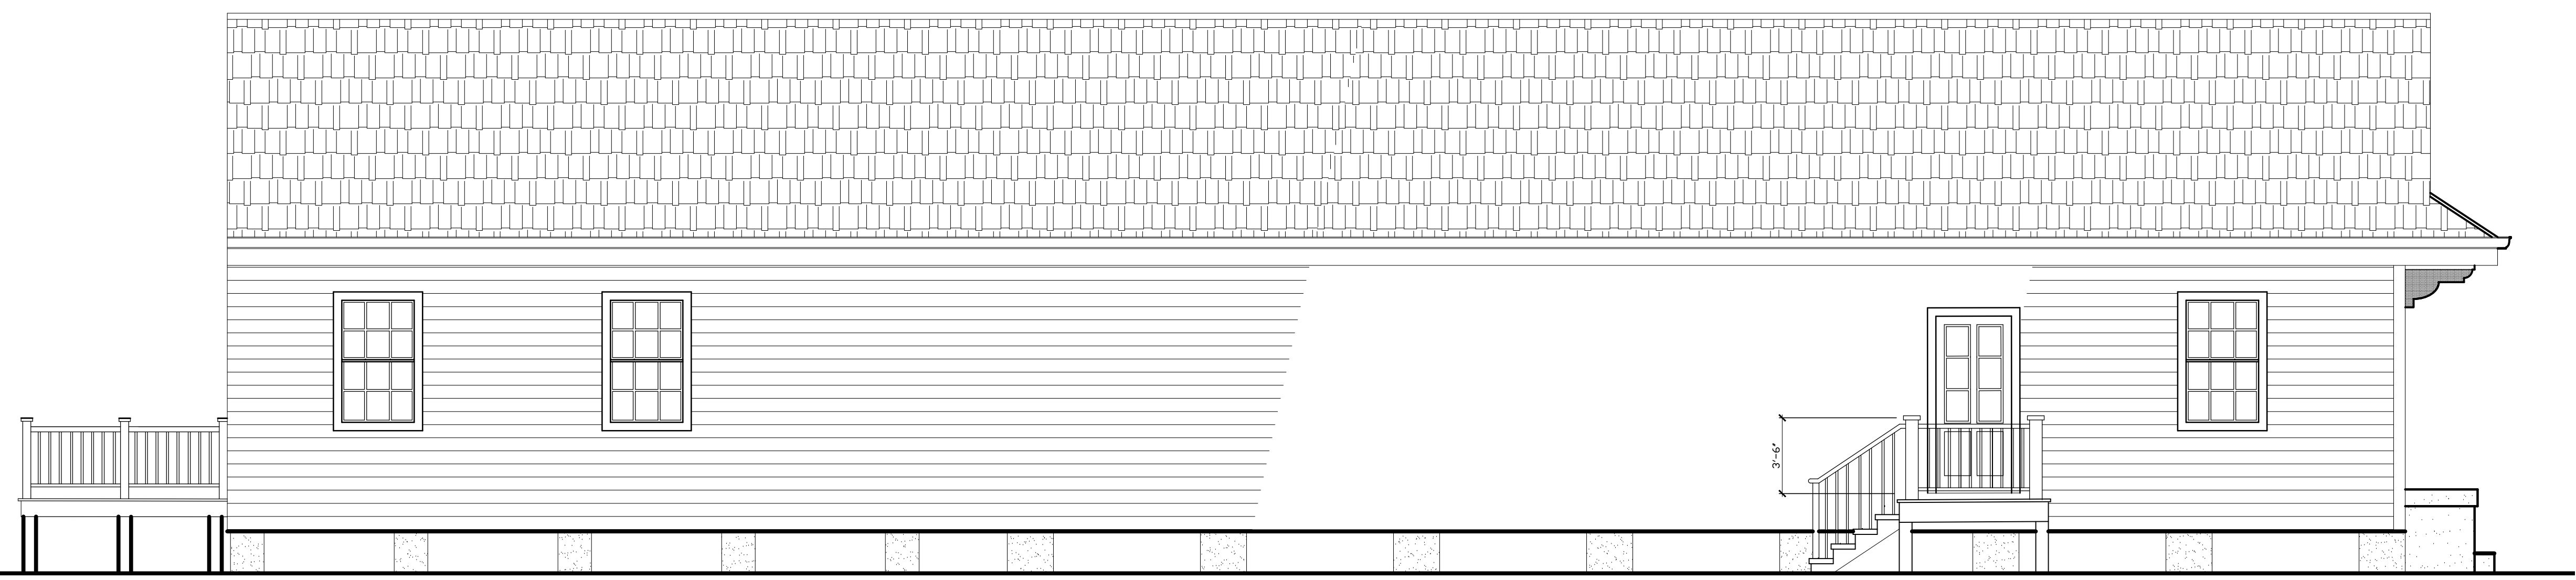

1 LEFT (NORTH) SIDE ELEVATION
A2 SCALE: 1/4" = 1'-0" 2022-3

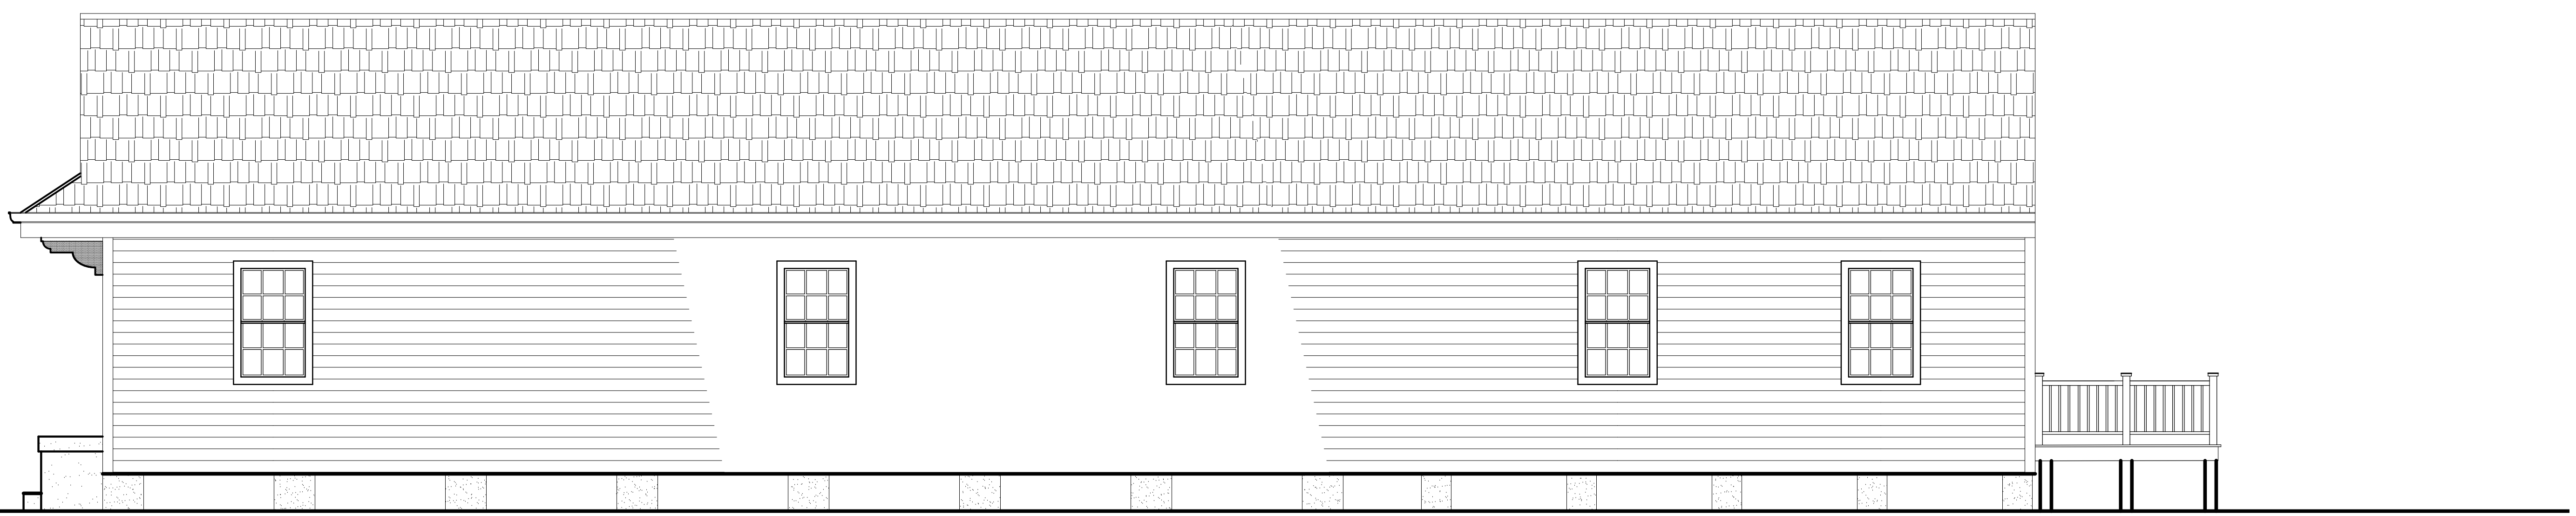

2 RIGHT (SOUTH) SIDE ELEVATION
A2 SCALE: 1/4" = 1'-0" 2022-3



NEW RESIDENCE FOR:
MS. CAITLYN M. BELTRANI
2225 ST PHILIP STREET
NEW ORLEANS, LOUISIANA 70115

DATE : 02/18/22

ISSUED / REVISIONS:

SITE PLAN

