


C. SPENCER SMITH, AIA
 ARCHITECTS, A LIMITED LIABILITY COMPANY
 1018 BIENVILLE STREET NEW ORLEANS, LA 70112
 PHONE 504.566.0585 FAX 504.566.0587

FOR BID: 00.00.00
 FOR CONTRACT: _____
 FOR PERMIT: _____ DATE: _____
 FOR CONSTRUCTION: _____
 REVISIONS: _____
 CAD FILE: PROJ0402.DWG

REPAIRS TO 522 BOURBON
 522 BOURBON
 NEW ORLEANS, LA 70130
 XXXX


A.2

522 BOURBON ST.

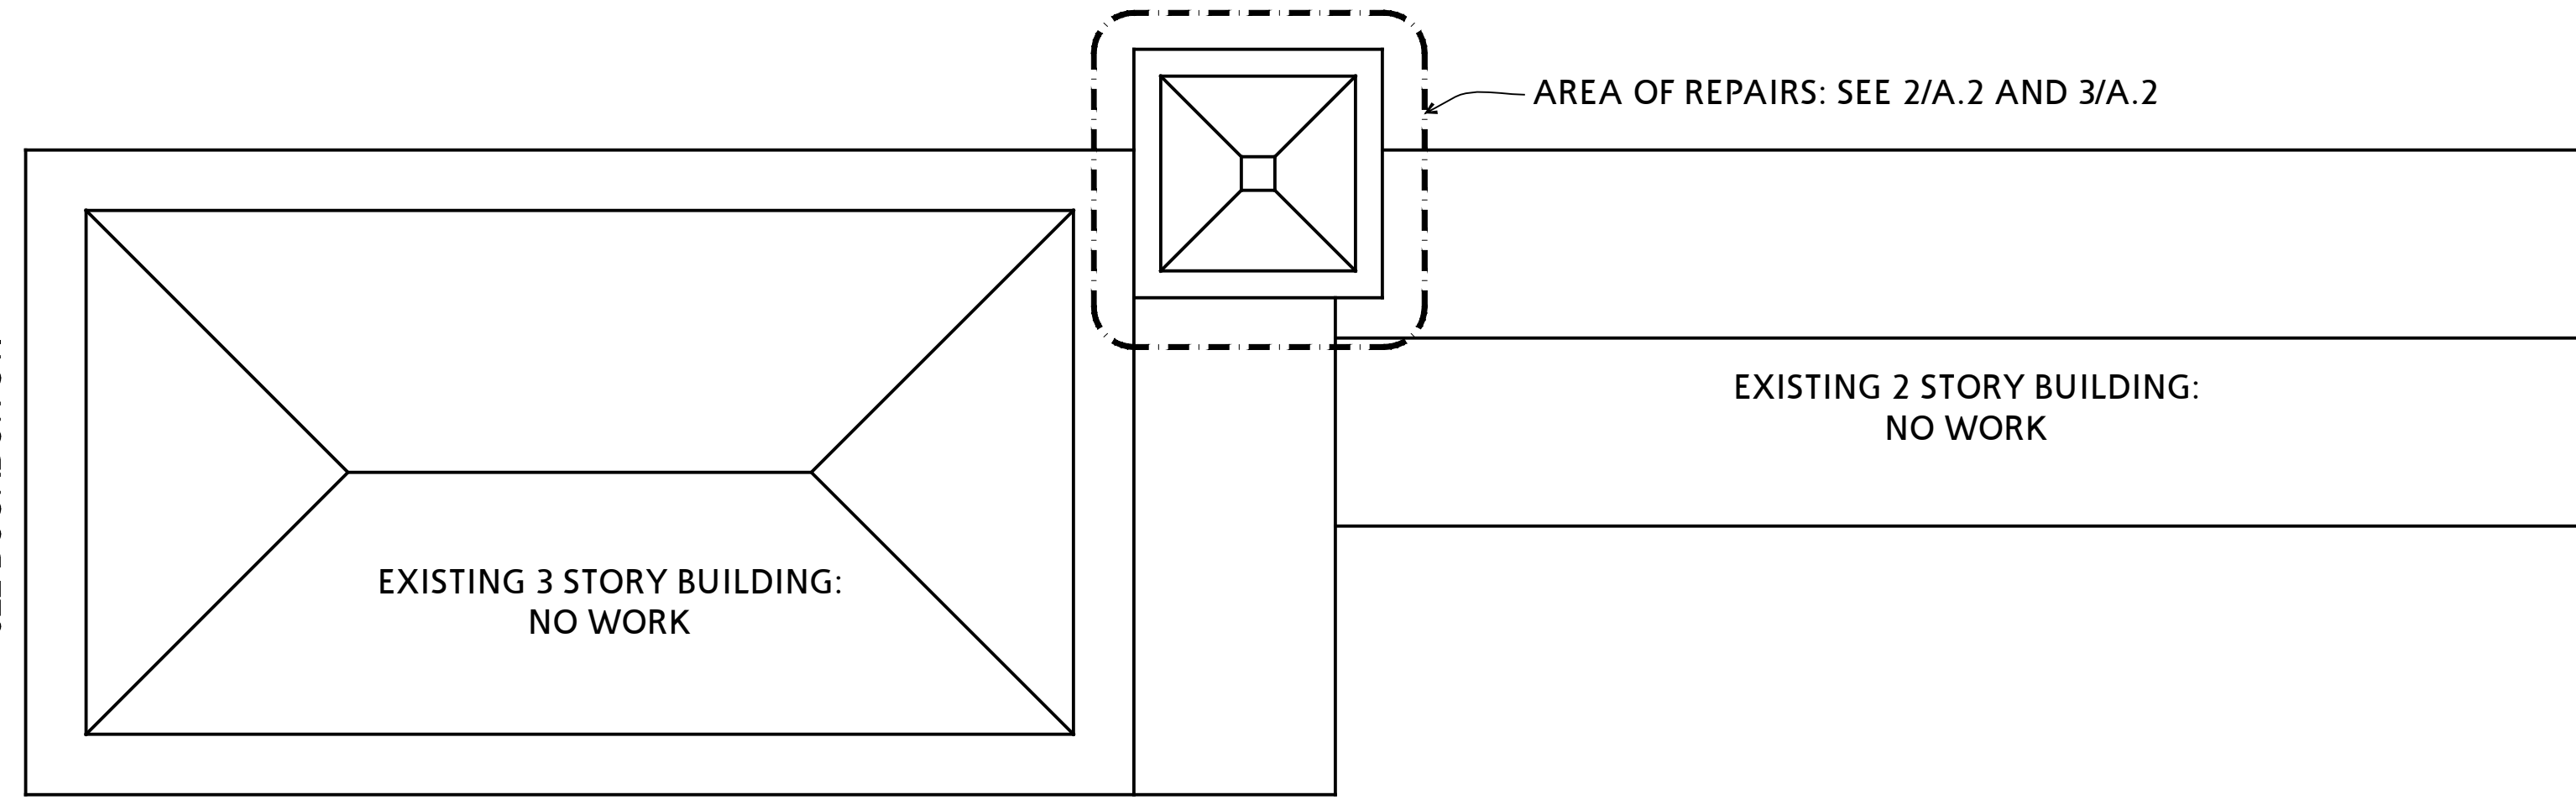


1 SITE PLAN

SCALE: 1/8" = 1'-0"

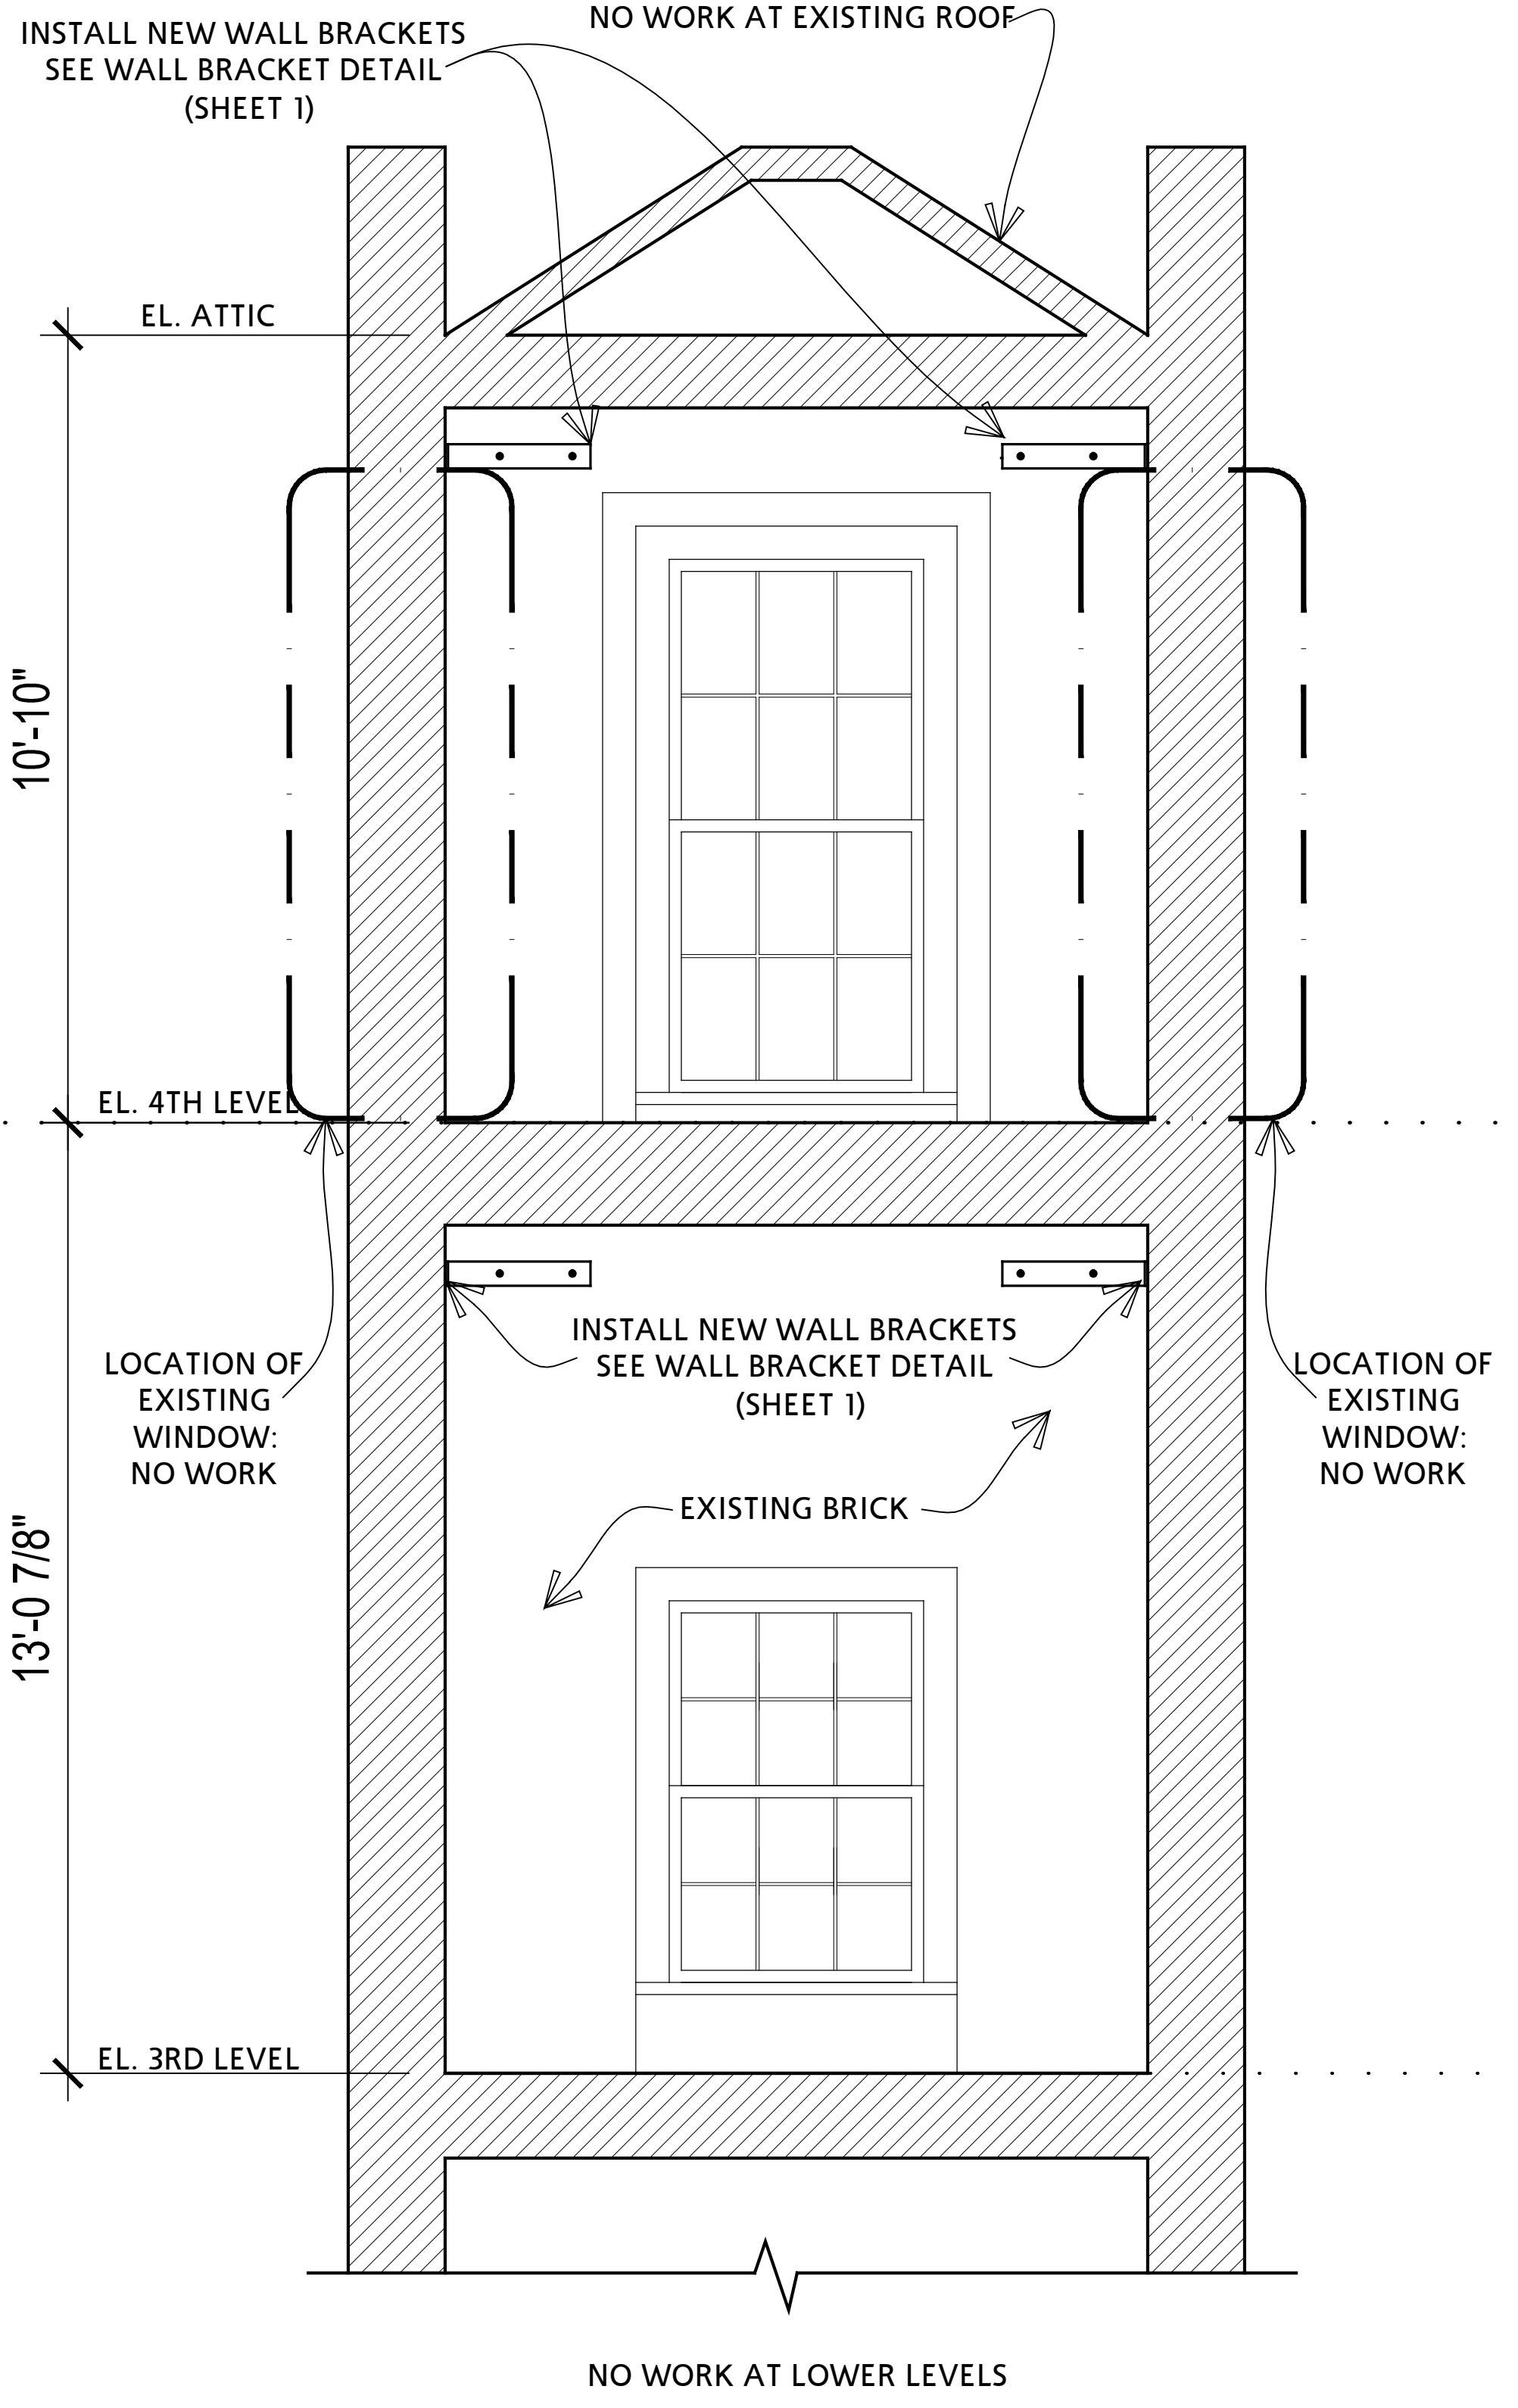


4 EXISTING BUILDING SECTION - TYPICAL EACH SIDE

SCALE: 1/2" = 1'-0"

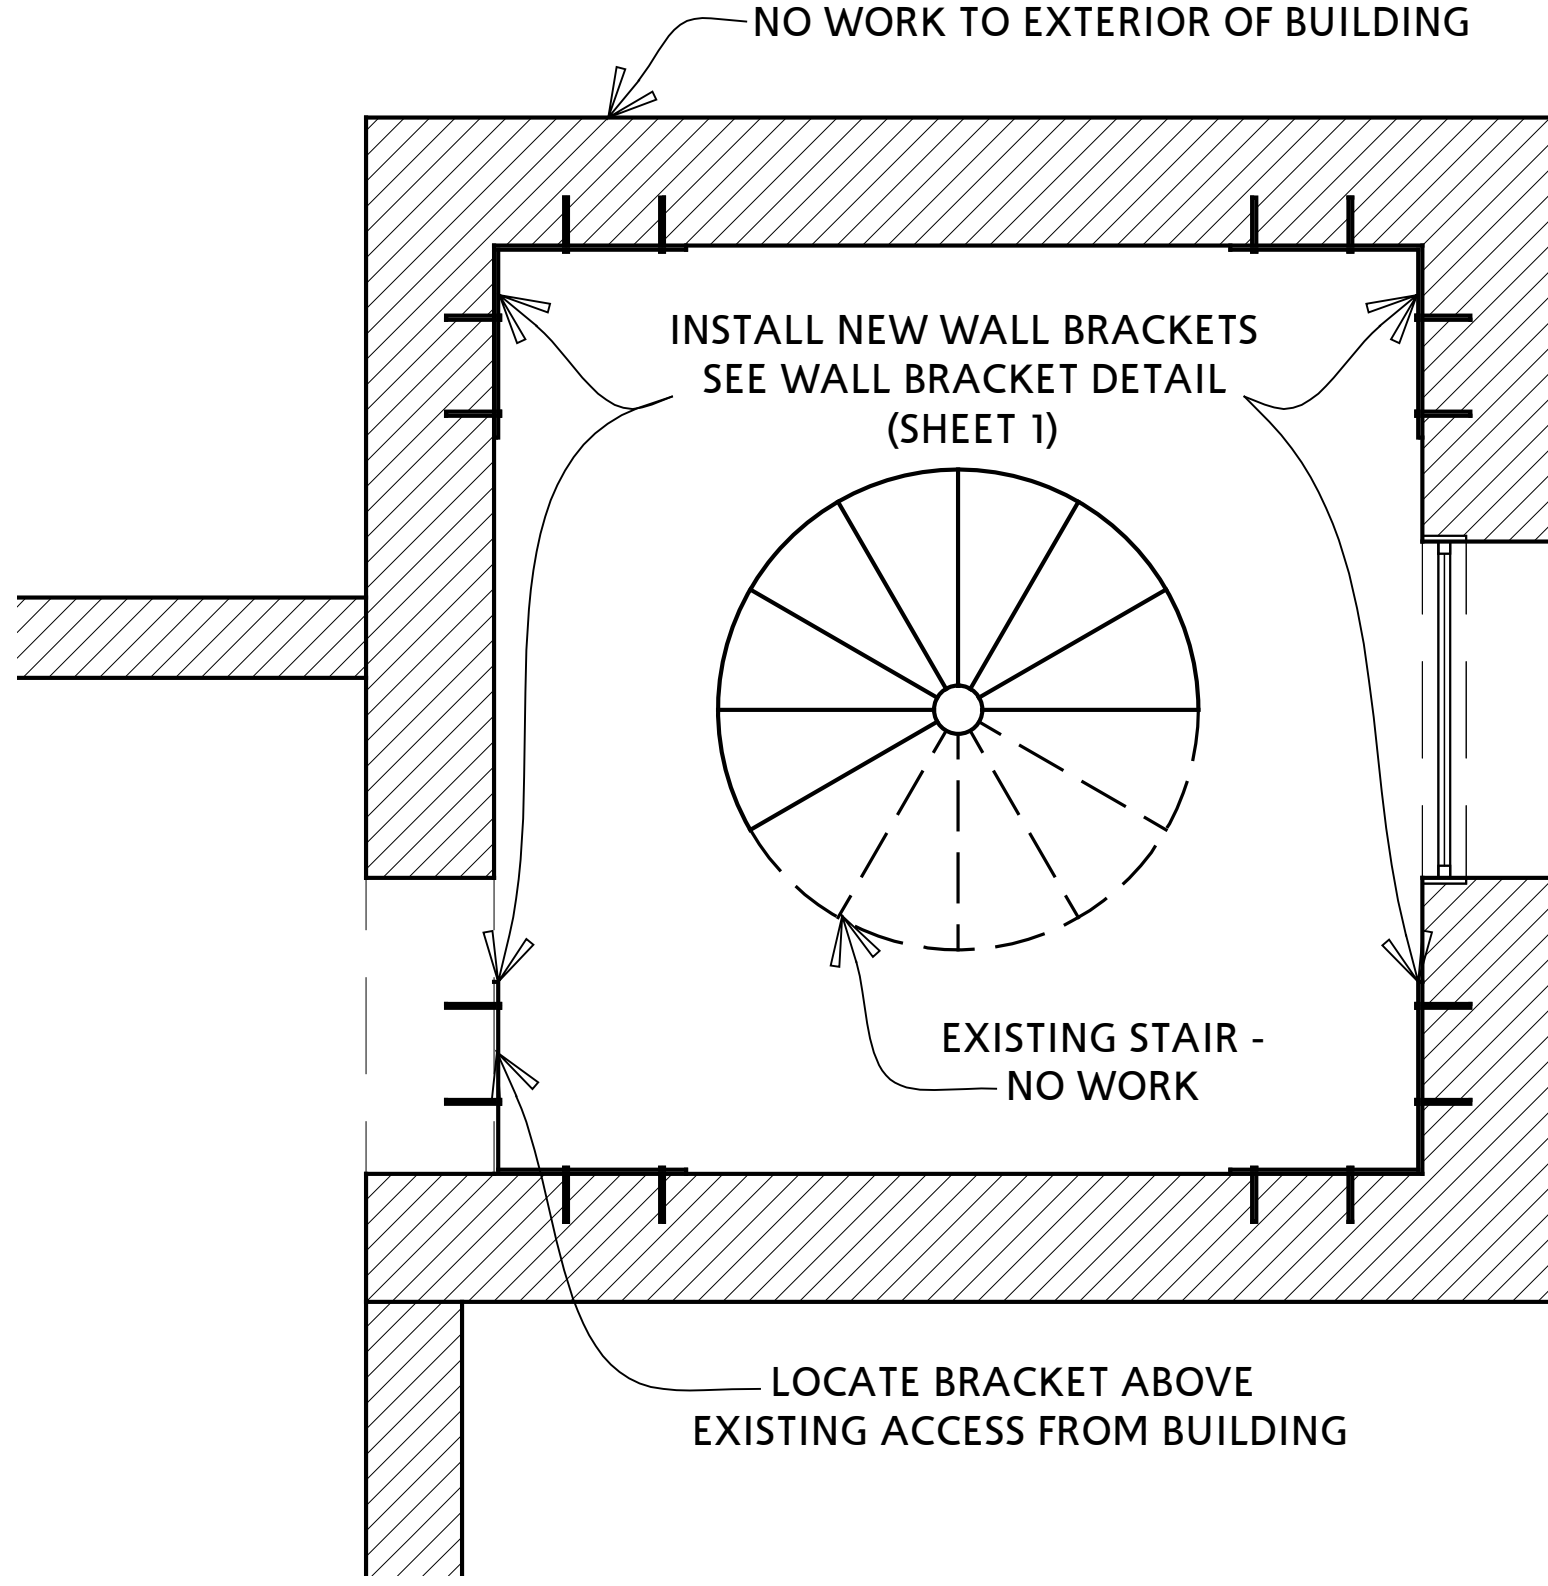

2 THIRD LEVEL PLAN

SCALE: 1/2" = 1'-0"

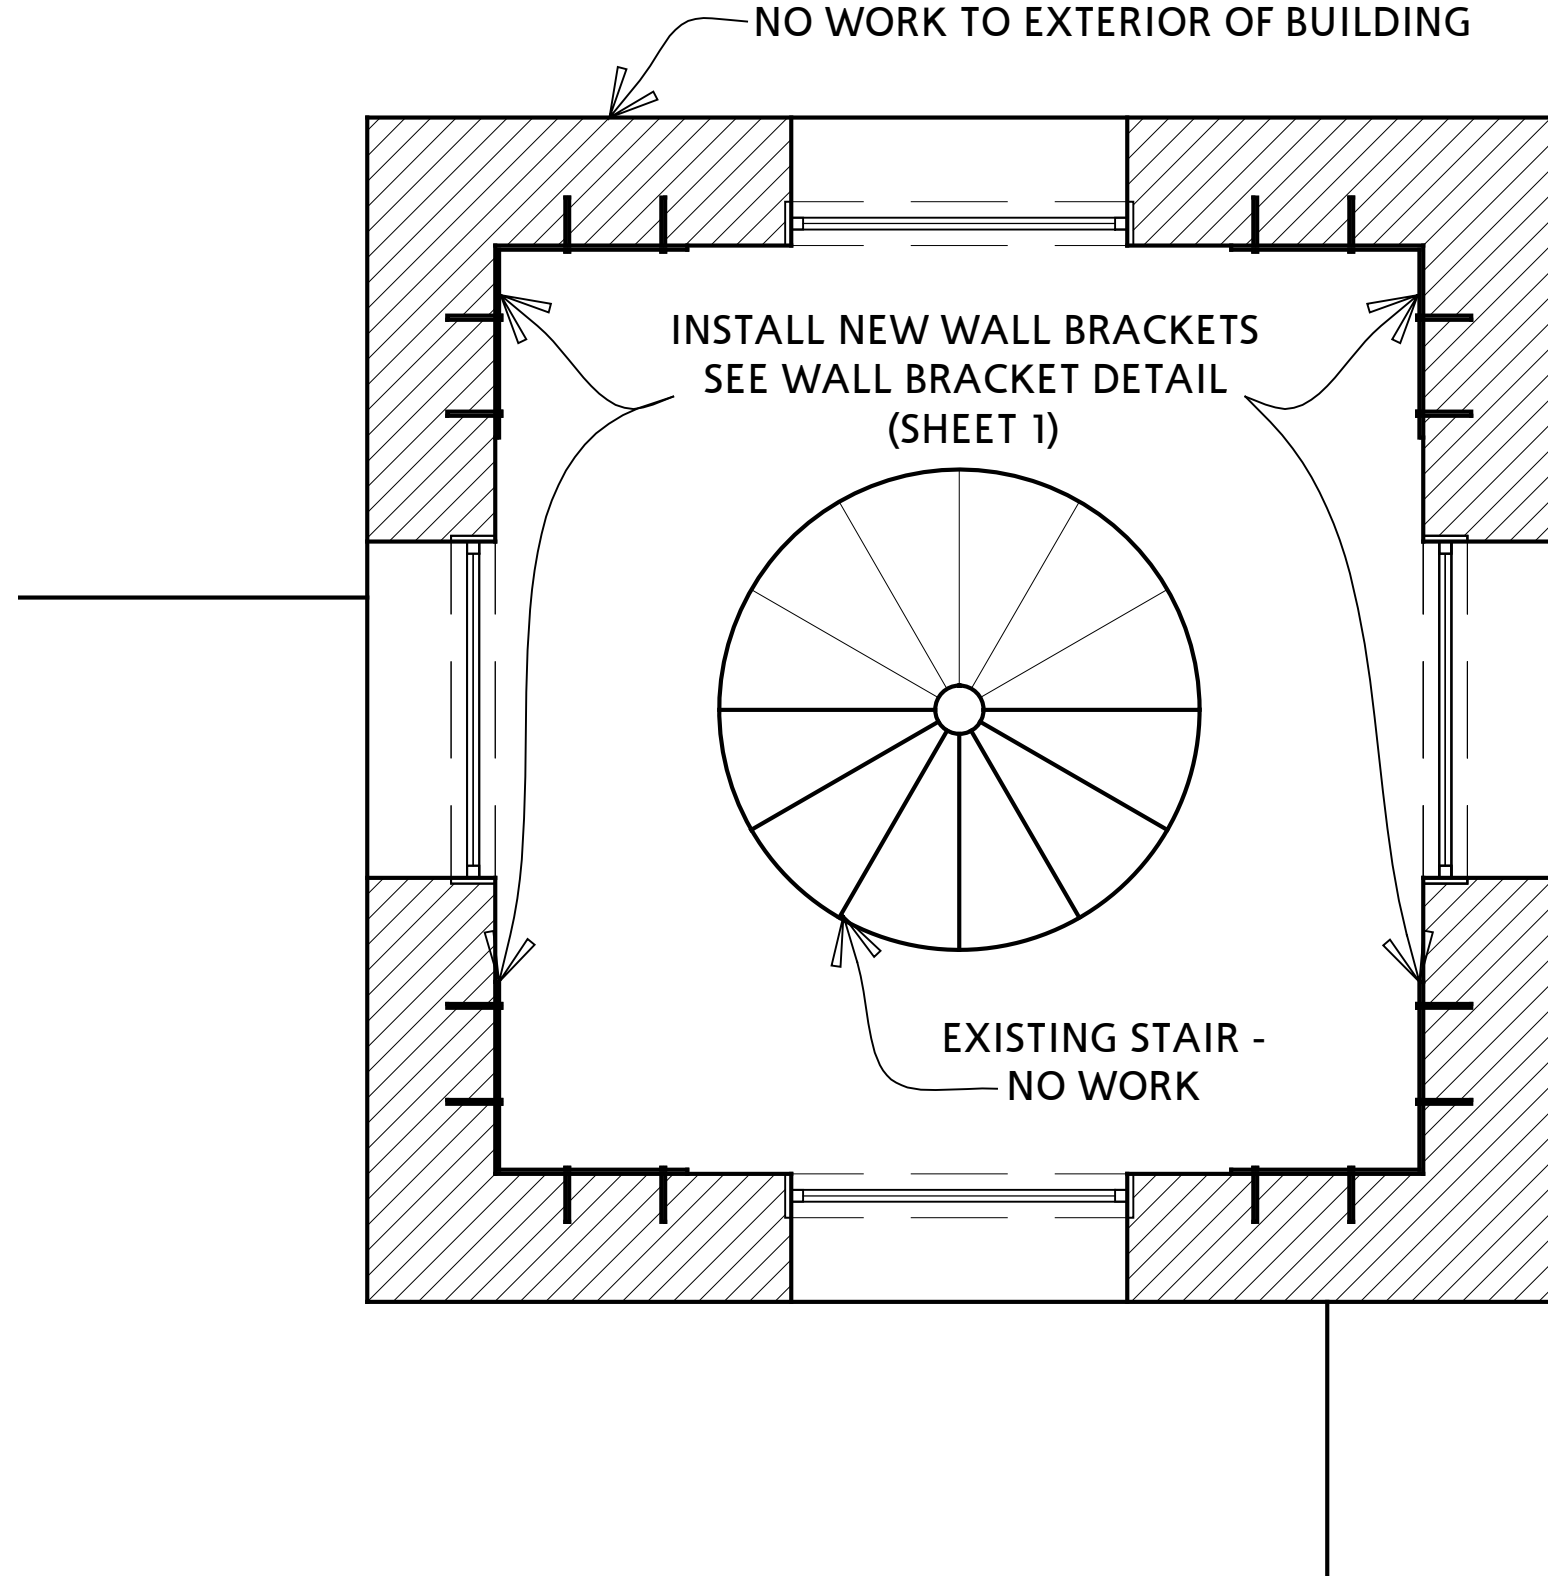

3 FOURTH LEVEL PLAN

SCALE: 1/2" = 1'-0"

* NO WORK ON FIRST OR SECOND LEVELS

522BOURBON1402.dwg, 7/12/2022, 12:27:59 PM, DWG To PDF.pc3, ARCH, full, sheet D (5/10), 24(0) inches

