
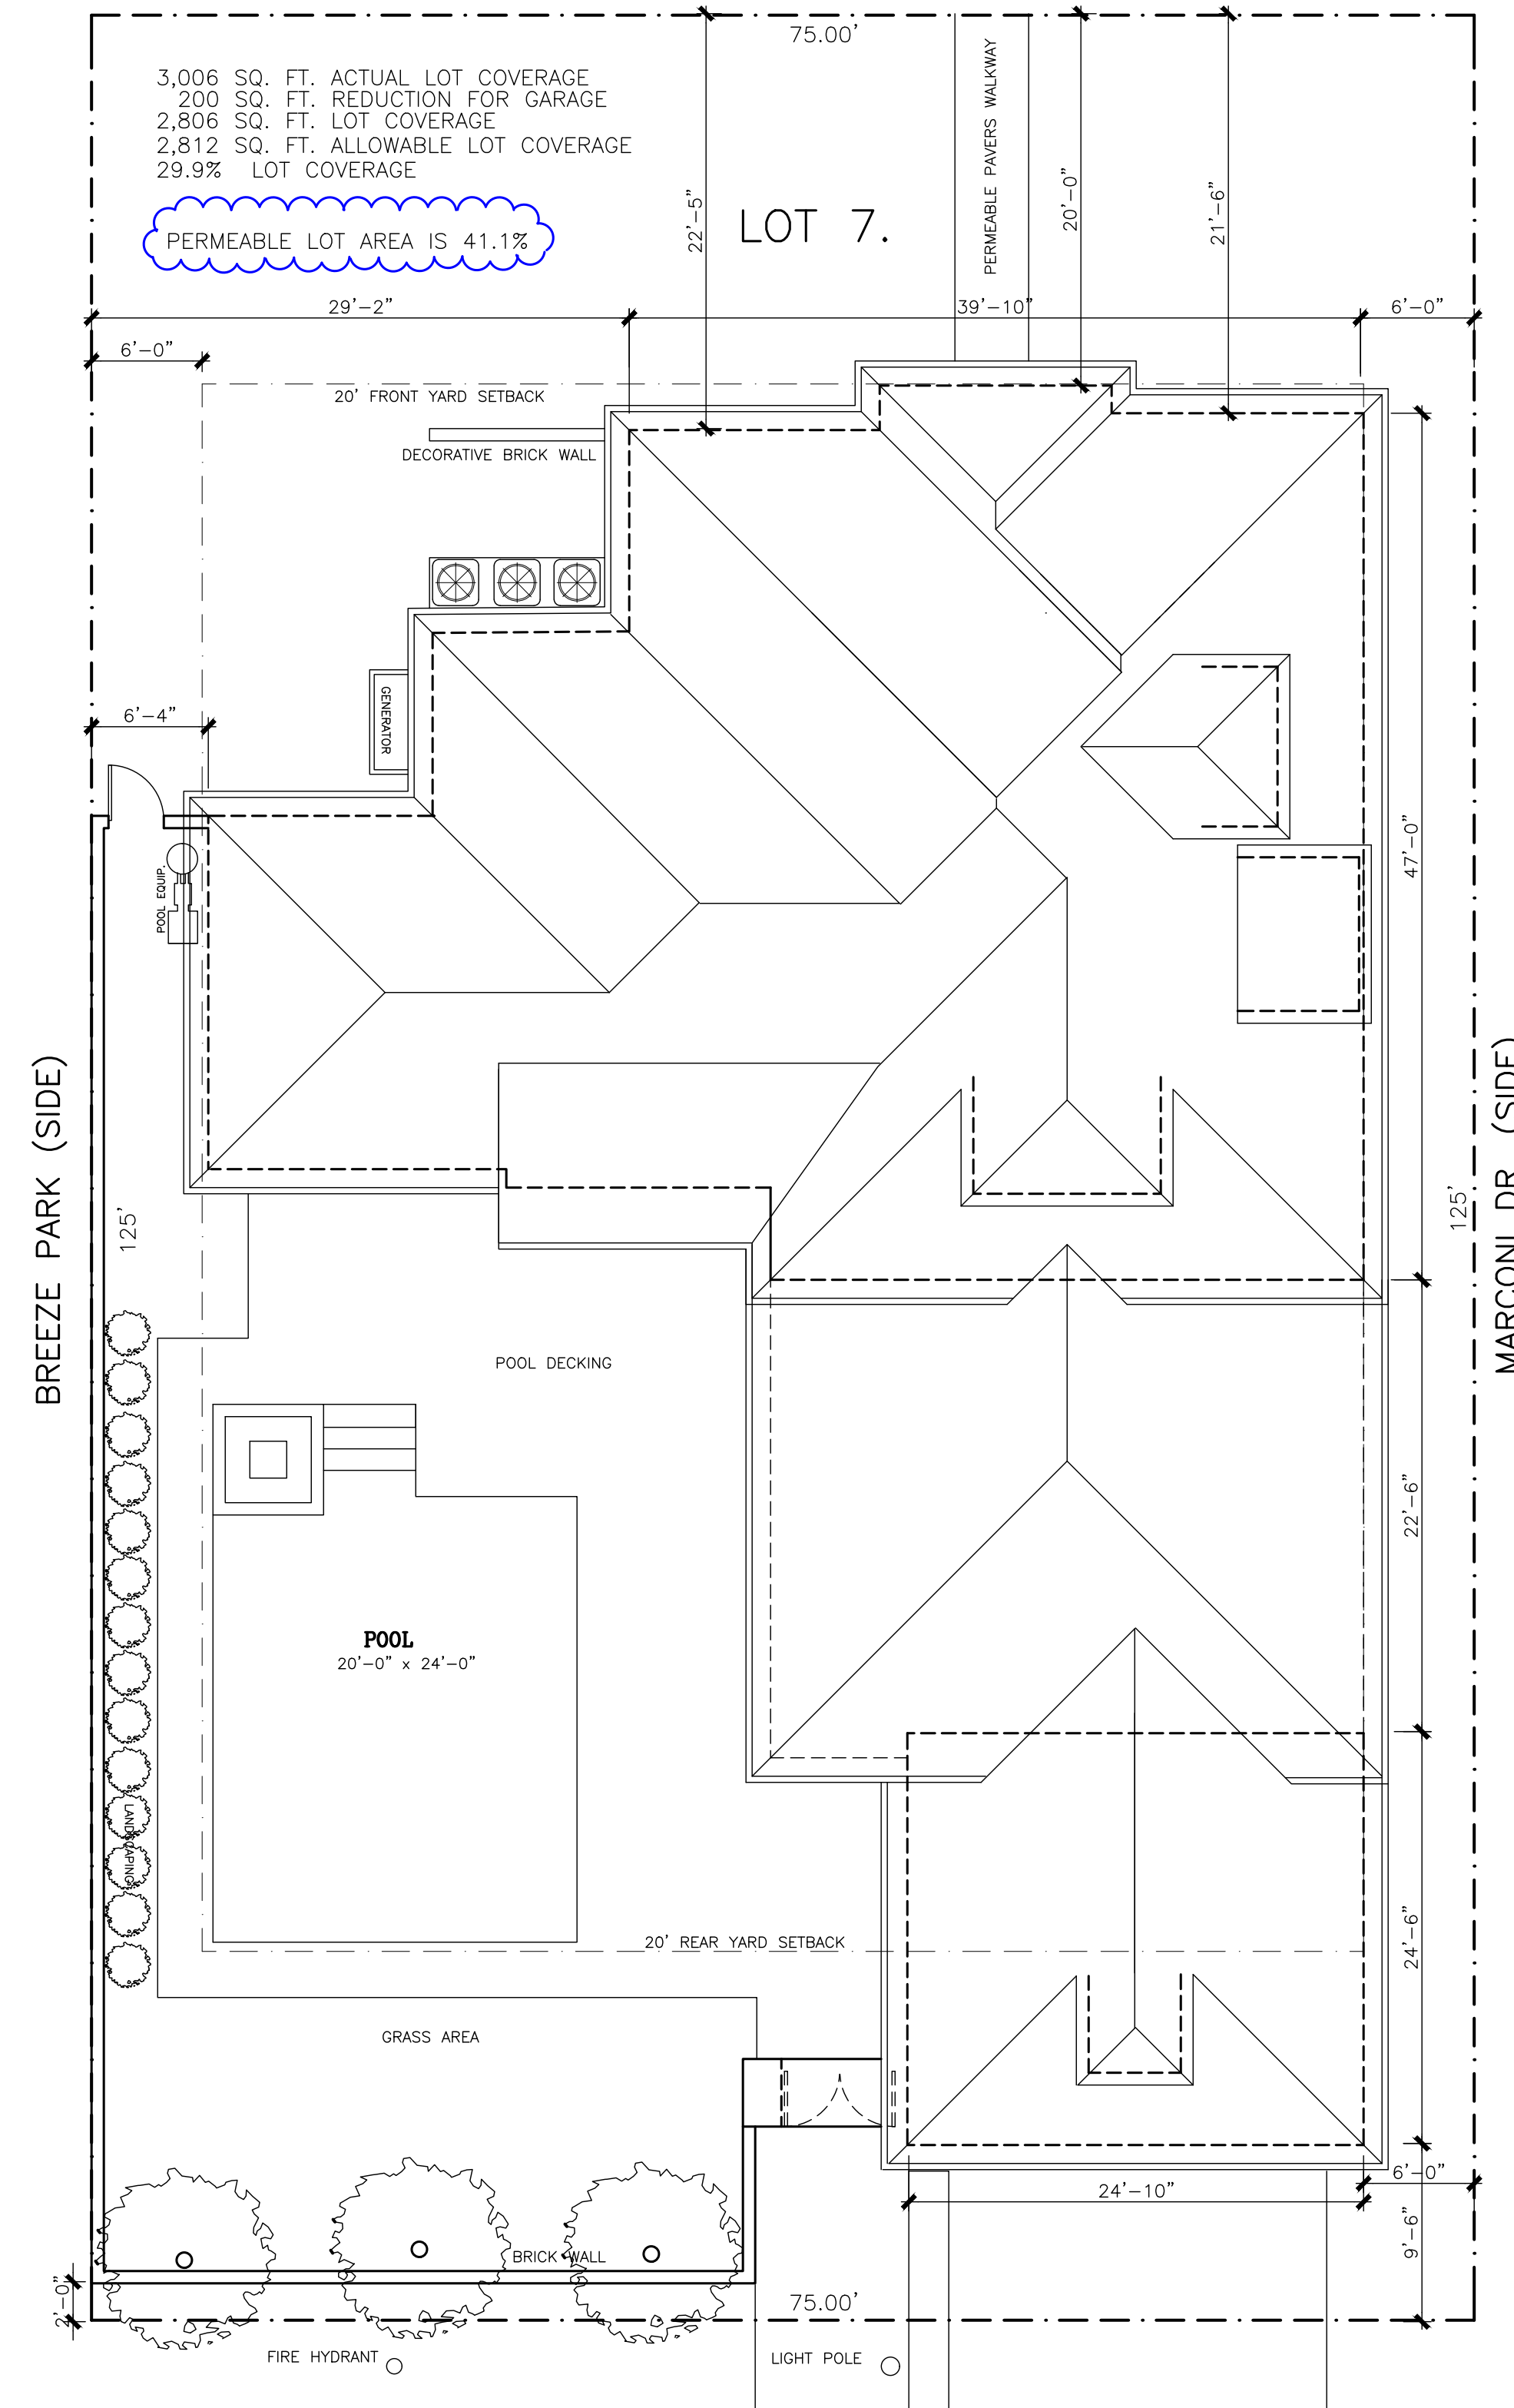


FRONT

LOT No. 7., SQ. No. 11, SECOND DISTRICT
LAKE VISTA
ORLEANS PARISH, NEW ORLEANS, LA.
ALTHEA LANE

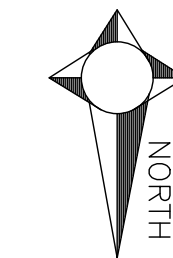

BREEZE PARK (SIDE)

MARCONI DR. (SIDE)

25 THRASHER ST.

PLOT & ROOF PLAN
1/8"=1'-0"



THESE PLANS HAVE BEEN PREPARED UNDER MY PERSONAL SUPERVISION & TO THE BEST OF MY KNOWLEDGE COMPLY WITH THE IBC 2015 ed & THE IRC 2015 ed BUILDING CODES. I AM NOT SUPERVISING CONSTRUCTION.

MARK SCHROEDER, ARCHITECT, AIA
400 HARRISON AVE. NO. LA. 70124
504/581-1100

SONARAM RESIDENCE

25 THRASHER

Drawing Title	
SITE / ROOF PLAN	
Scale	1/8"=1'-0"
Drawing Files	FORSTALL 5.DWG
Date	8/3/2022
Drawn by	M SCHROEDER
SHT. #	1
OF 11	