


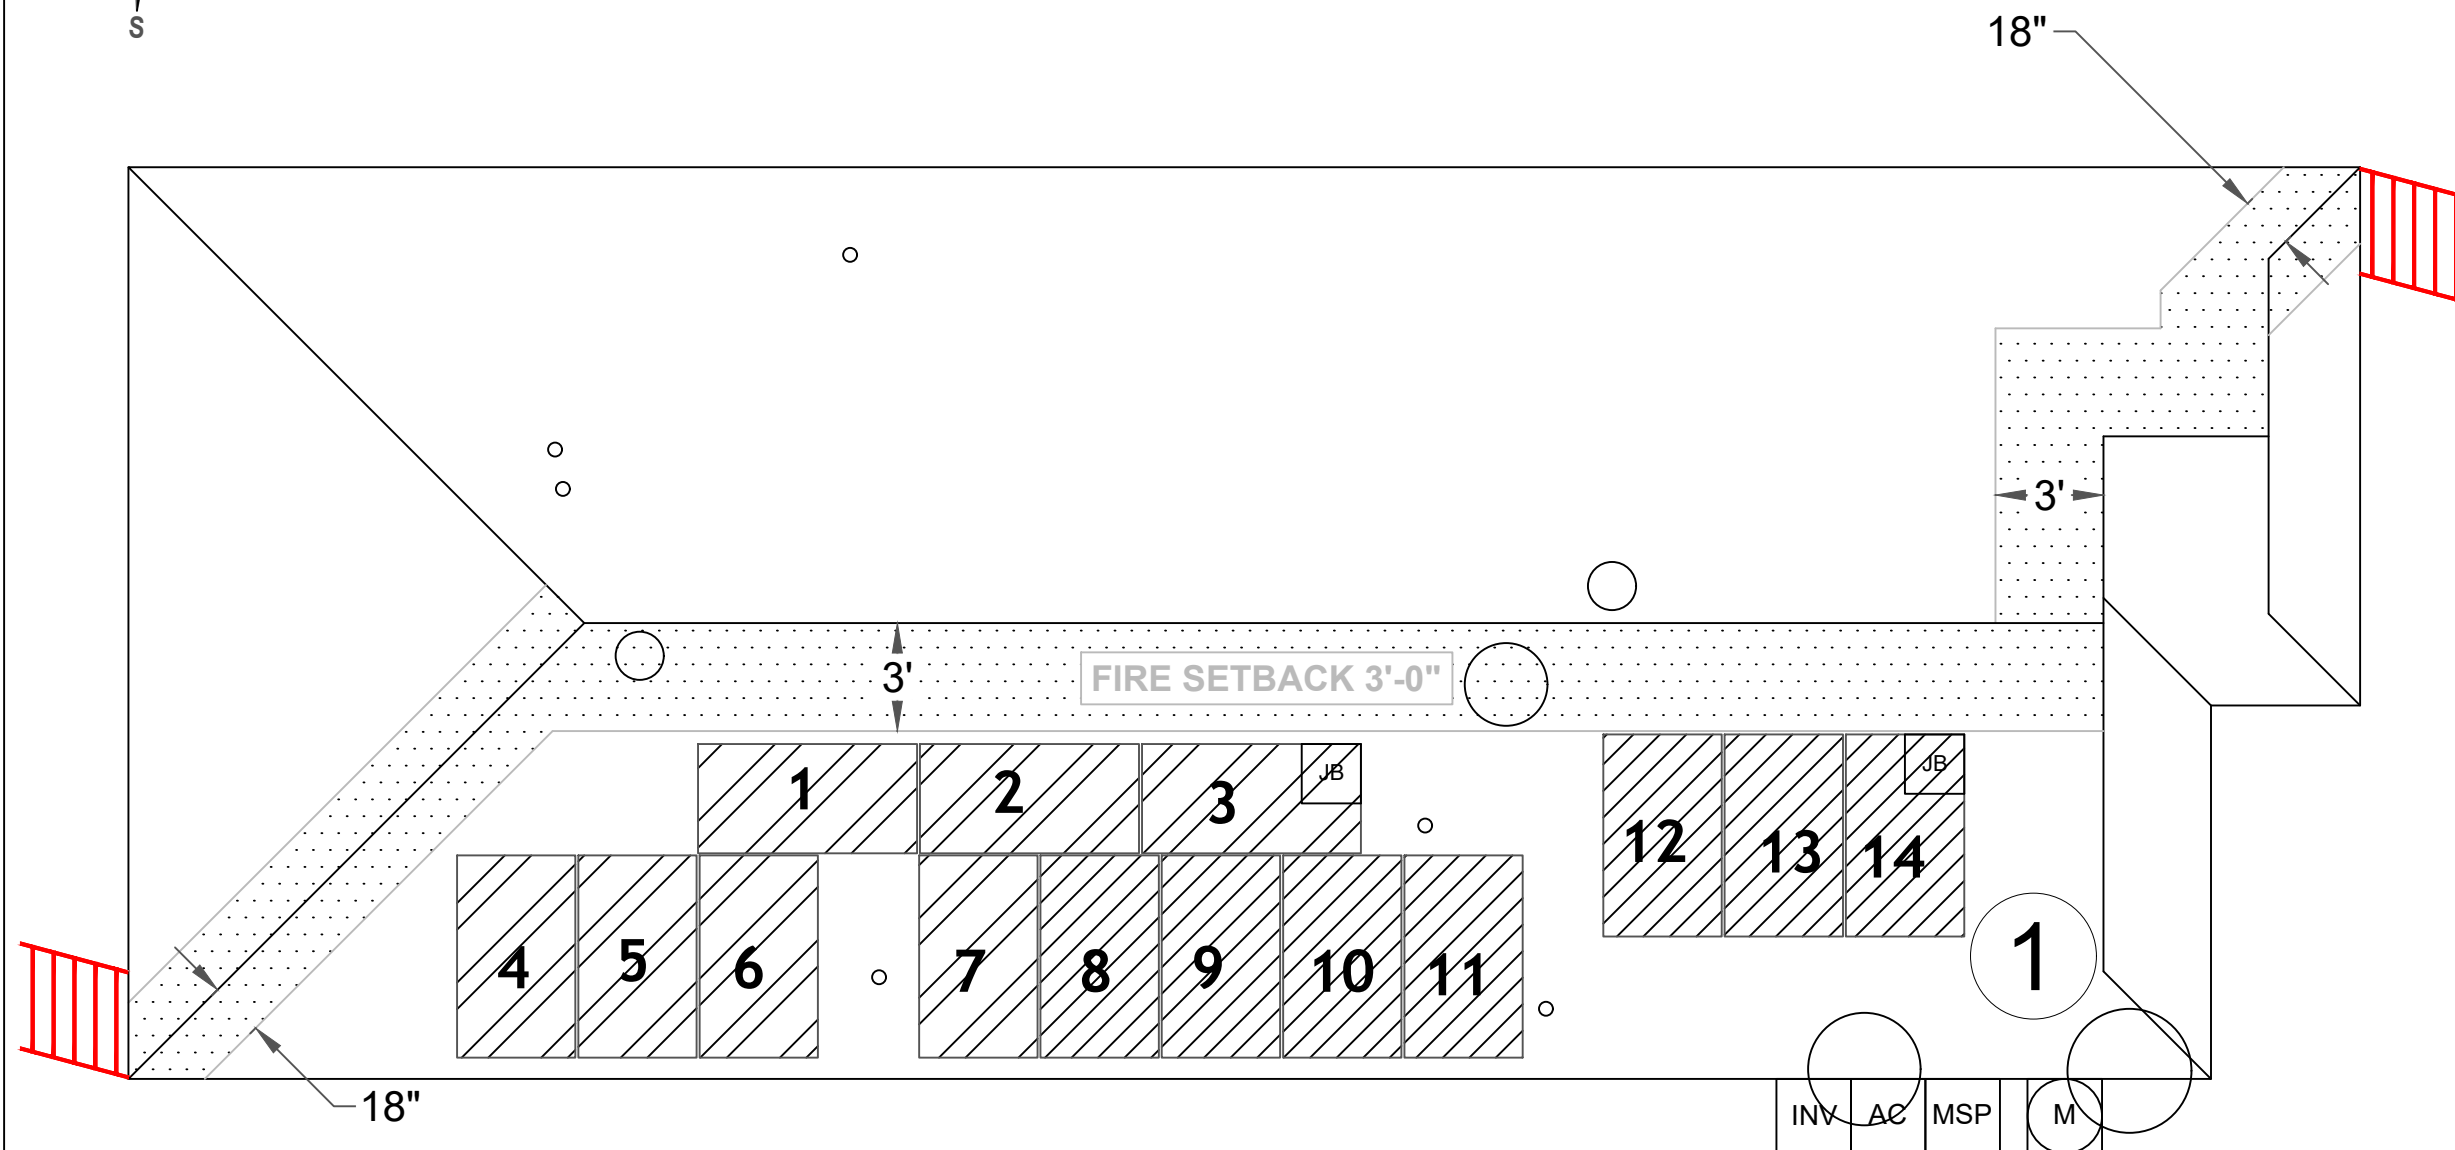

LAYOUT IS APPROVED
BY THE CUSTOMER



DUPLESSIS ST

P-000540
GG17984
4452 DUPLESSIS ST
NEW ORLEANS, LA
70122
FIRE CODE OFFSET
GROUND ACCESS POINT

CNO
OPP # 183686

STRING'S

STRING #1 - 7 MODULES
STRING #2 - 7 MODULES

ROOF SECTION(S):

① SLOPE: 23
MODULE: 14
AZIMUTH: 176

SYSTEM UPGRADE

5.74 SE CANADIAN
SOLAR 410

PosiGen
Solar • Energy Efficiency • Roofing
POSIGEN DEVELOPER, LLC
819 Central Ave, Suite 210
Jefferson, LA 70121

JOB NUMBER: 183686
UTILITY: ENTERGY NEW ORLEANS
RACKING: K2 CROSS RAIL SYSTEM
MODULES: (14) CANADIAN SOLAR CS3N-410MS
OPTIMIZER: (14) SOLAREEDGE OPTIMIZER S440/P505
INVERTER: (1) SOLAREEDGE SE6000H-US

DESIGNED BY:

REV:
PRODUCTION: 7,053 KWH

STAMP:
PV-2.0
PAGE NAME:
PLOT/SITE PLAN
SCALE:
3/16" = 1'-0"
DATE:
7/11/2022