


LOT AREA:	14,207 SF
TRAILER 1:	1,347 SF
TRAILER 2:	1,308 SF
SITE PAVING:	485 SF
PERMEABLE OPEN SPACE: 11,067 SF	

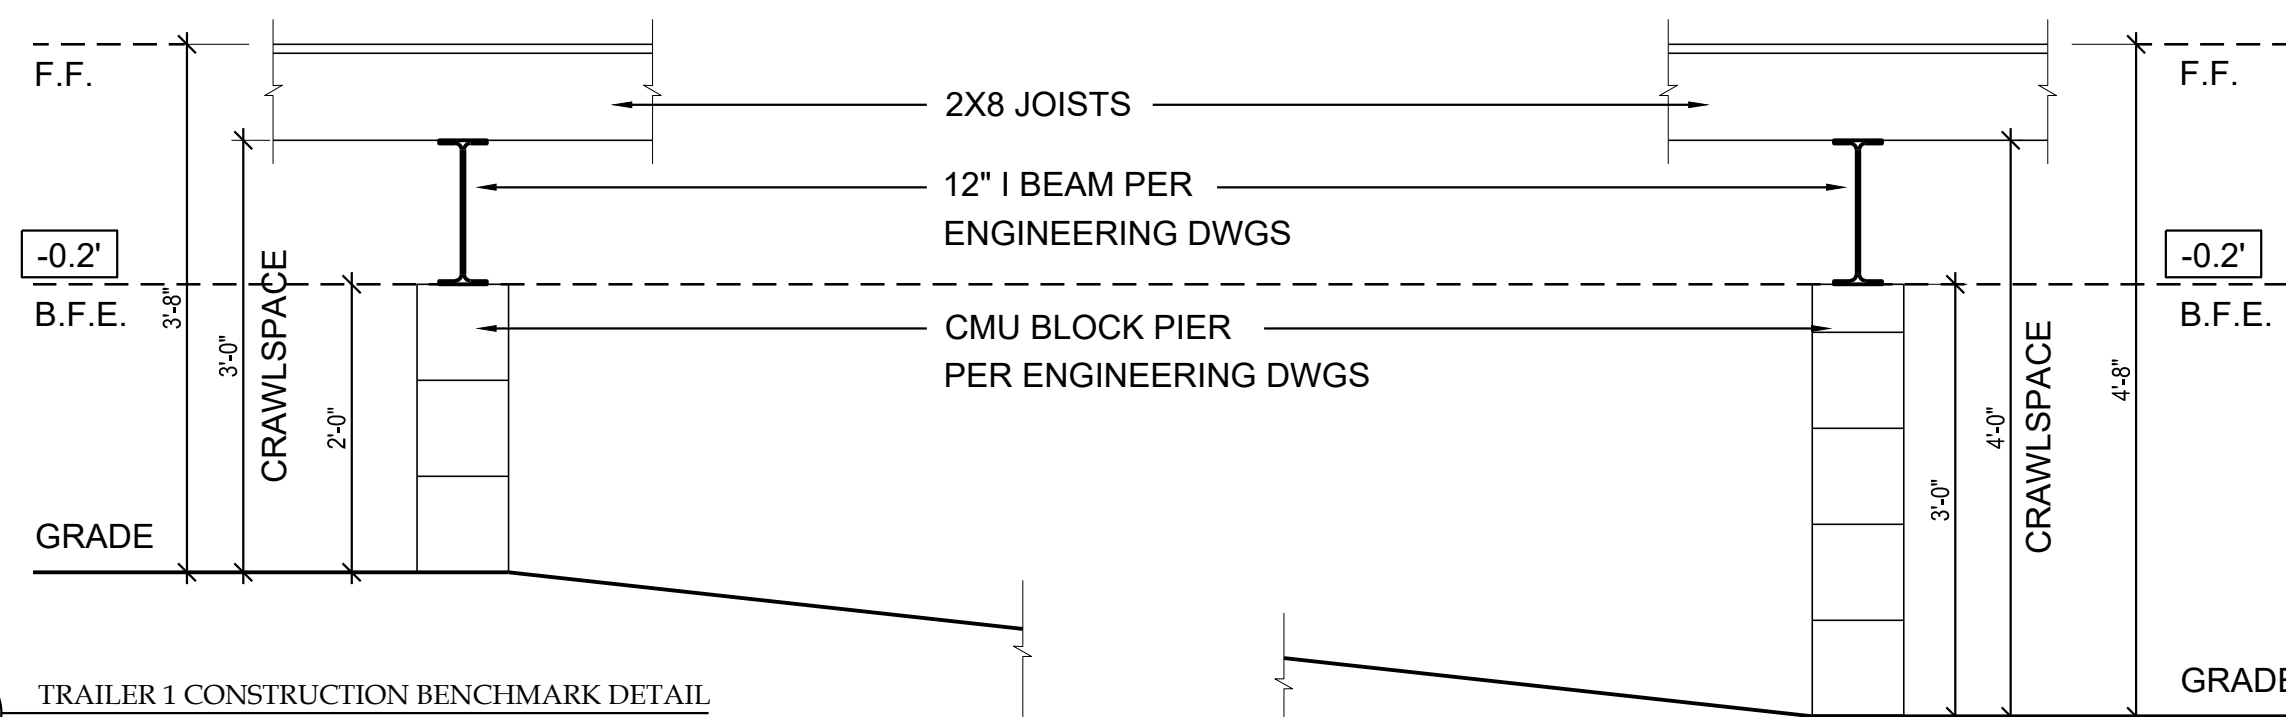

3 TRAILER 1 CONSTRUCTION BENCHMARK DETAIL
SCALE: 3/4" = 1'-0"

2 TRAILER 2 CONSTRUCTION BENCHMARK DETAIL
SCALE: 3/4" = 1'-0"

1 SITE PLAN
SCALE: 3/32" = 1'-0"



XAVIER TEMPORARY TRAILERS
4930 DREXEL DRIVE
70125 NEW ORLEANS, LOUISIANA

PREMIT SET

JOB NUMBER:	M22-007
DATE:	6/10/2022
DRAWN BY:	RD
CHECKED BY:	BS

REVISIONS		
NO.	DATE	REVISION
1	7/6/22	PERMITTING

SHEET TITLE:

SITE PLAN

SHEET: