


First Floor Plan
 Scale: 1/4" = 1'-0"

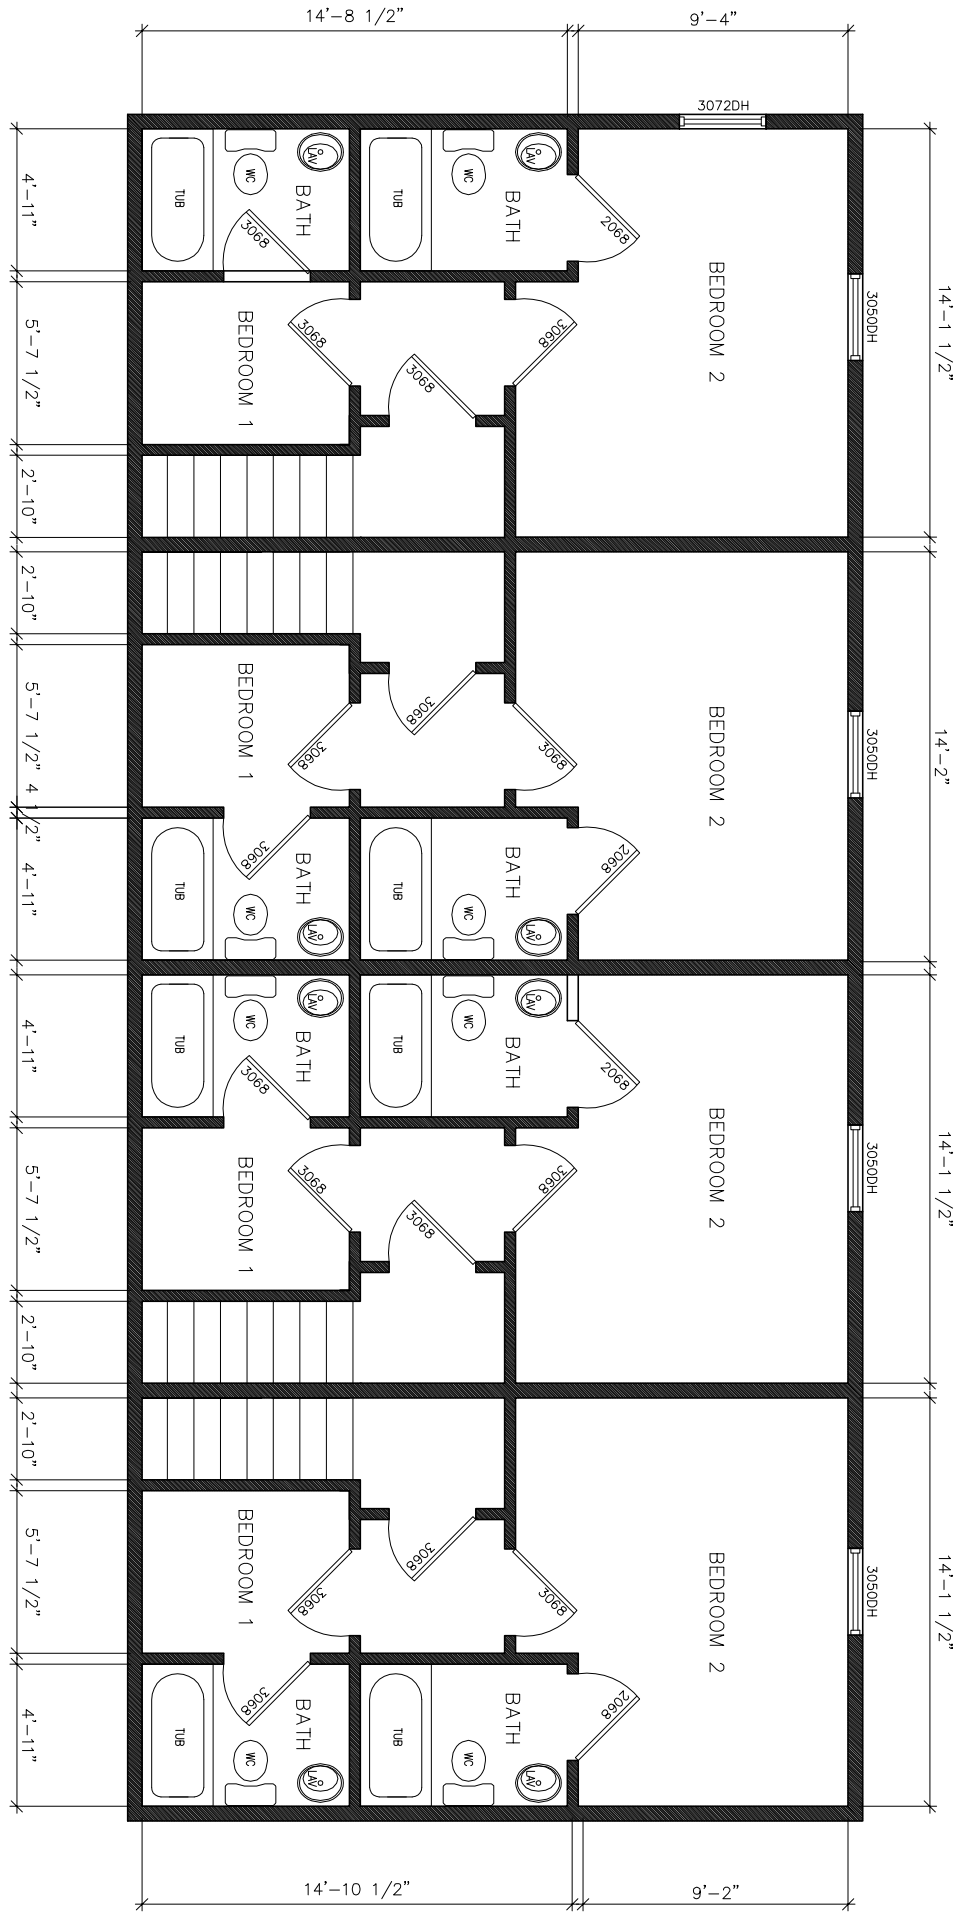

Second Floor Plan
 Scale: 1/4" = 1'-0"