


NEW ORLEANS,

LOUISIANA

ST. PETER STREET

RAMPART STREET

SITE PLAN
SCALE: 1/16" = 1'-0"

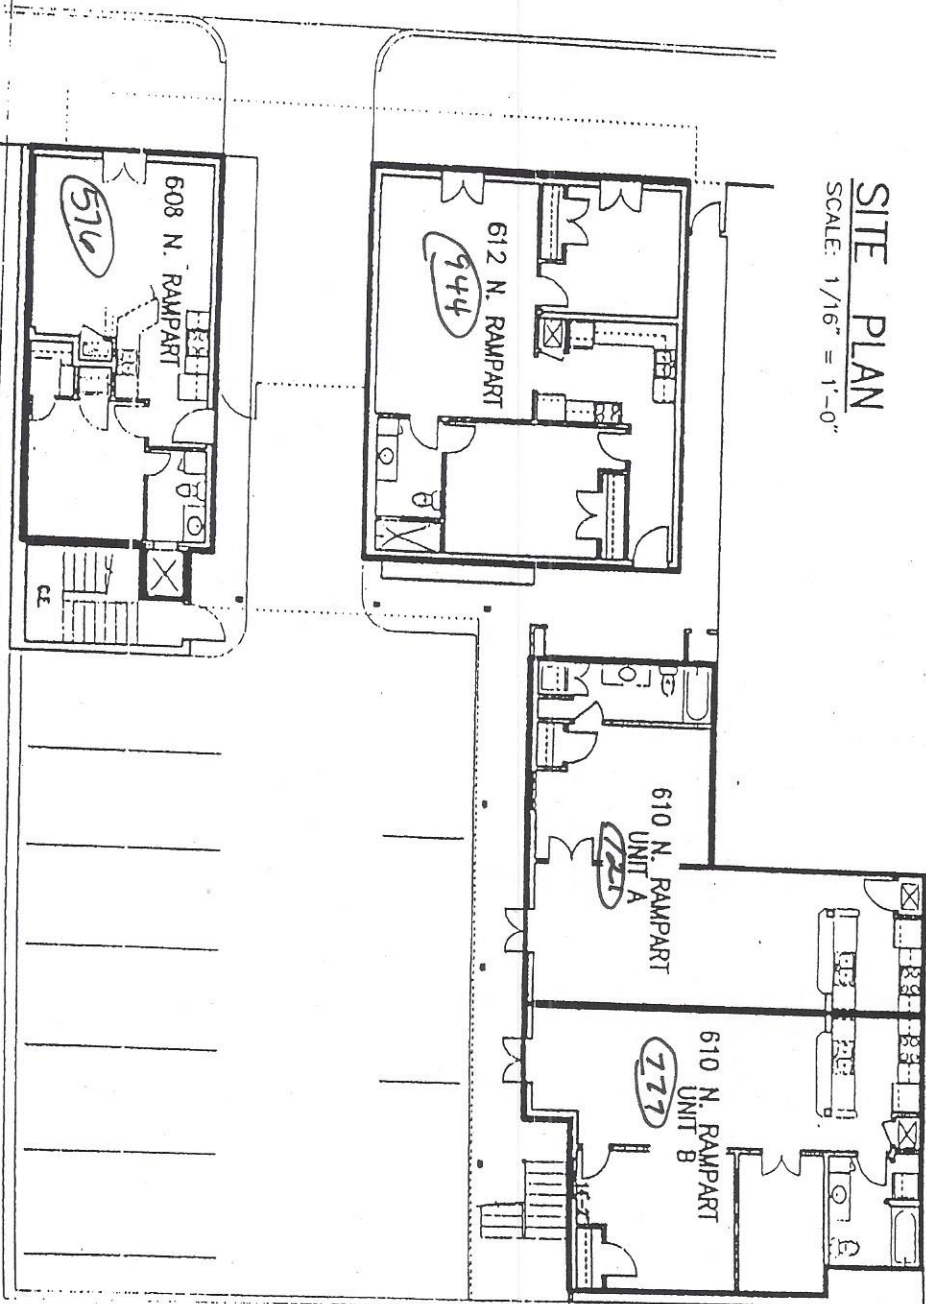

TOULOUSE STREET


BURGUNDY STREET

NEW ORLEANS,

LOUISIANA

SECOND FLOOR PLAN

SCALE: 3/32" = 1'-0"

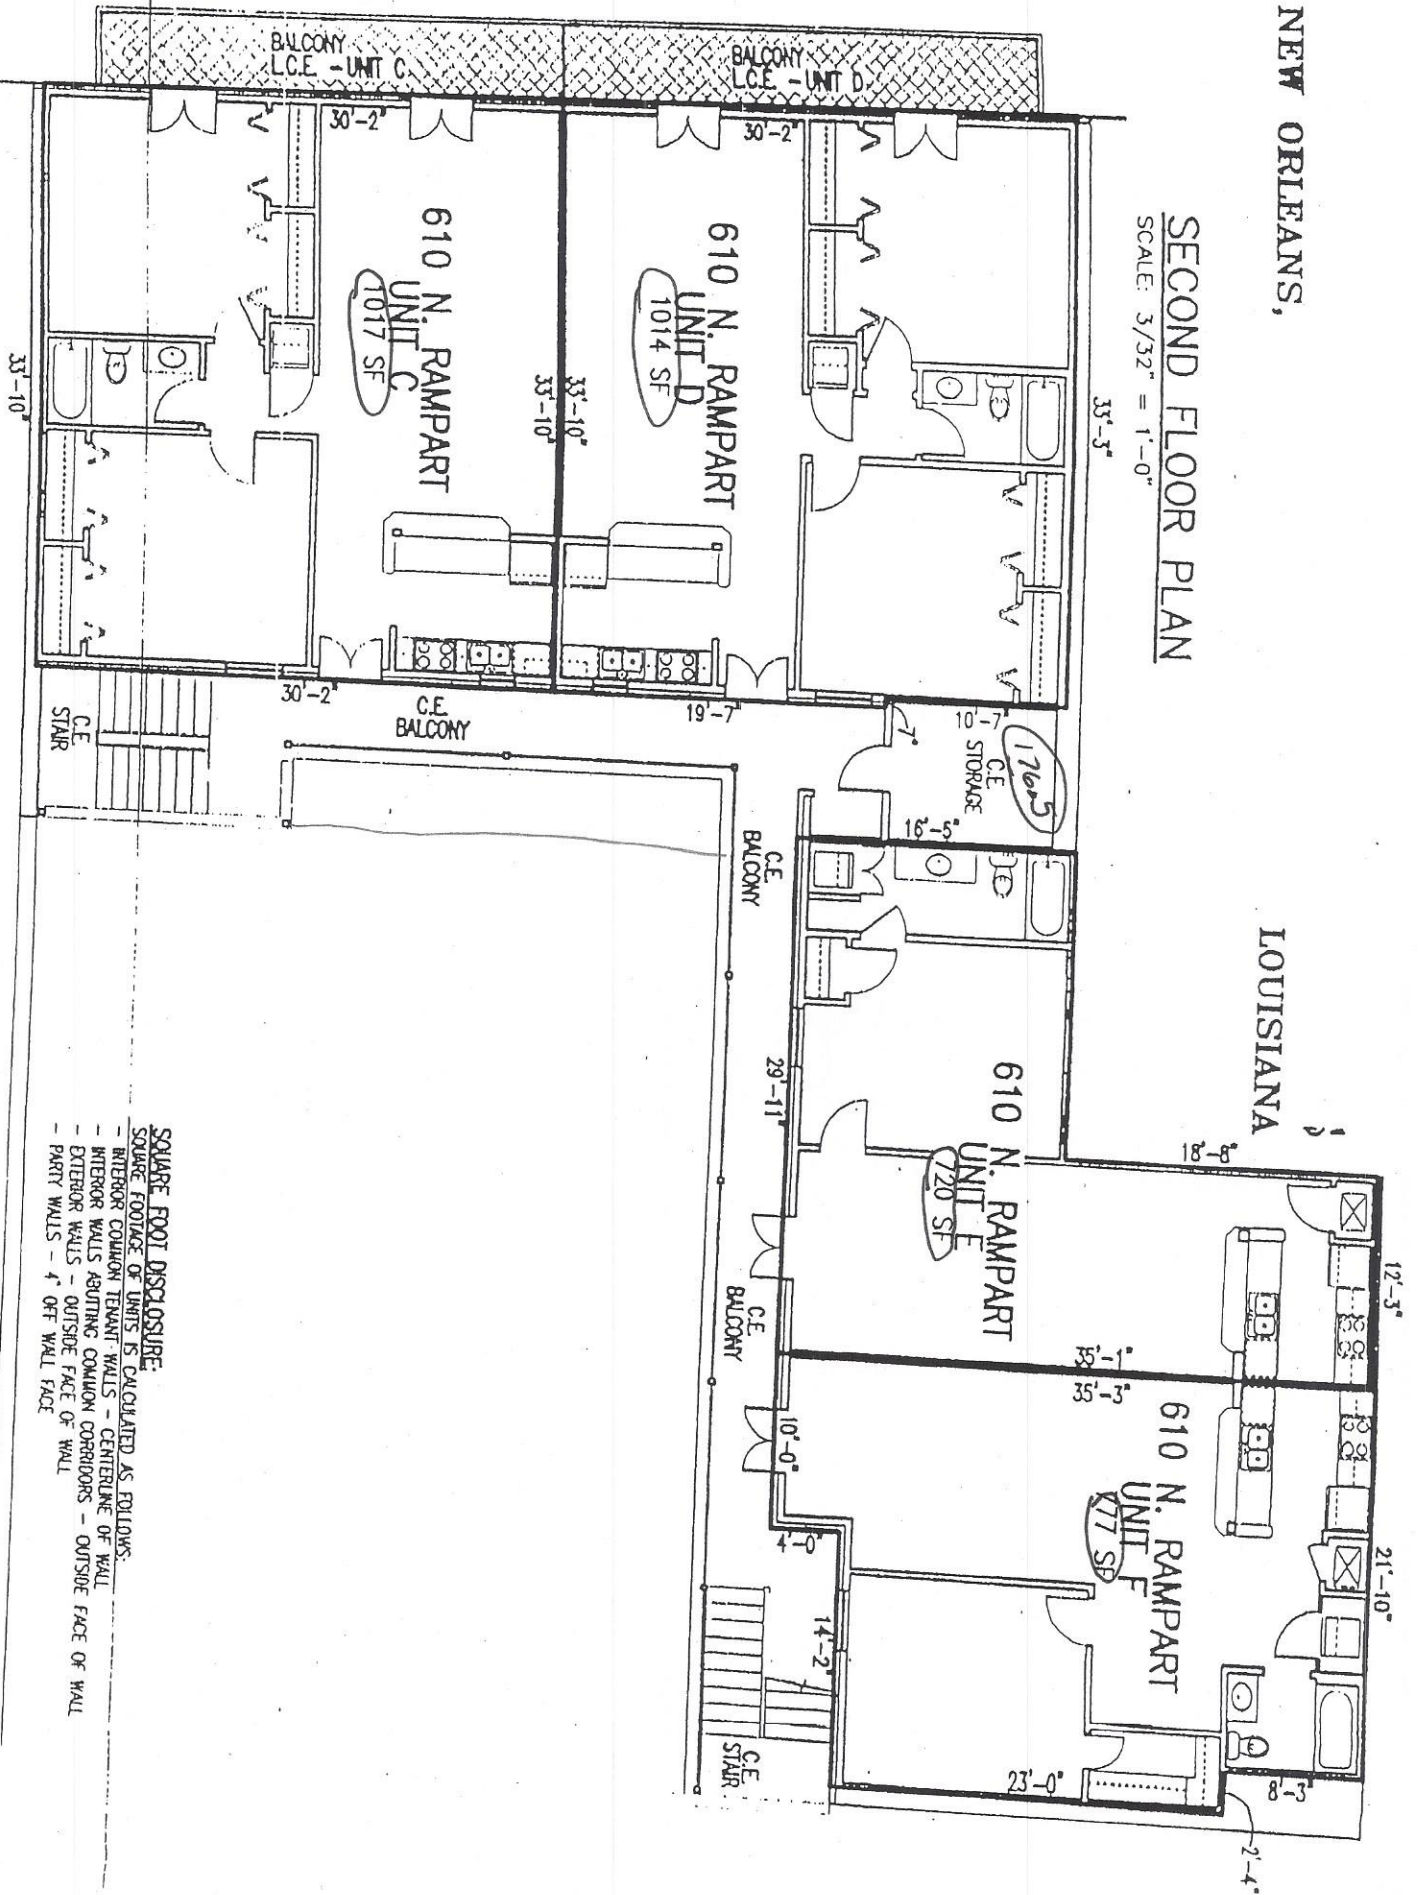


SQUARE FOOT DISCLOSURE:

- SQUARE FOOTAGE OF UNITS IS CALCULATED AS FOLLOWS:
- INTERIOR COMMON TENANT WALLS - CENTERLINE OF WALL
- INTERIOR WALLS ABUTTING COMMON CORRIDORS - OUTSIDE FACE OF WALL
- EXTERIOR WALLS - OUTSIDE FACE OF WALL
- PARTY WALLS - 1/2 OFF WALL FACE


NEW ORLEANS,

LOUISIANA

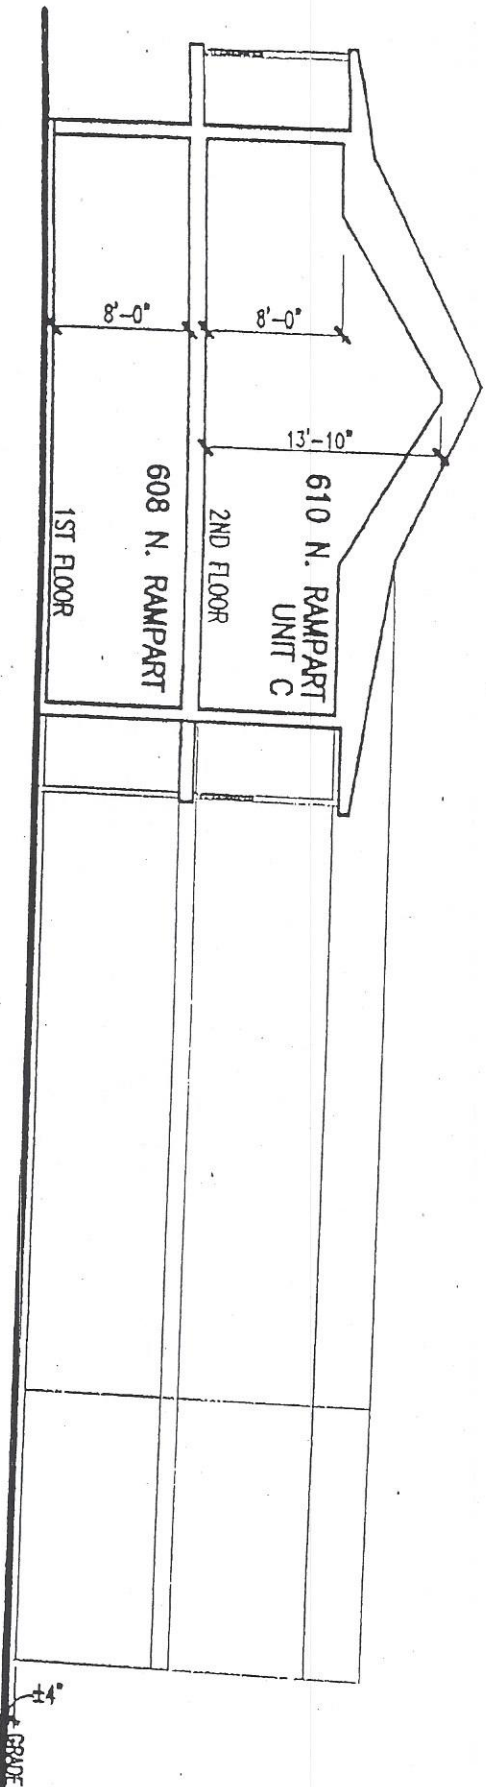

HORIZONTAL SECTION

SCALE: 3/32" = 1'-0"

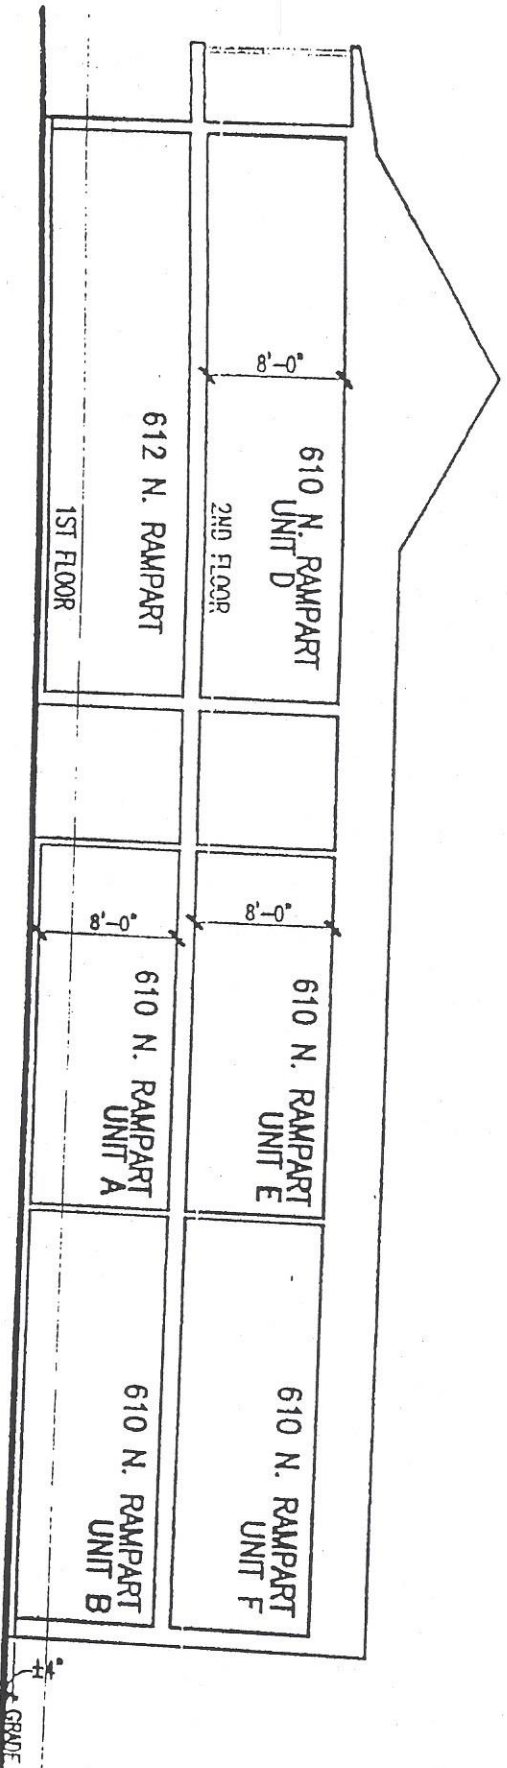

HORIZONTAL SECTION

SCALE: 3/32" = 1'-0"