




TAMARON BLVD

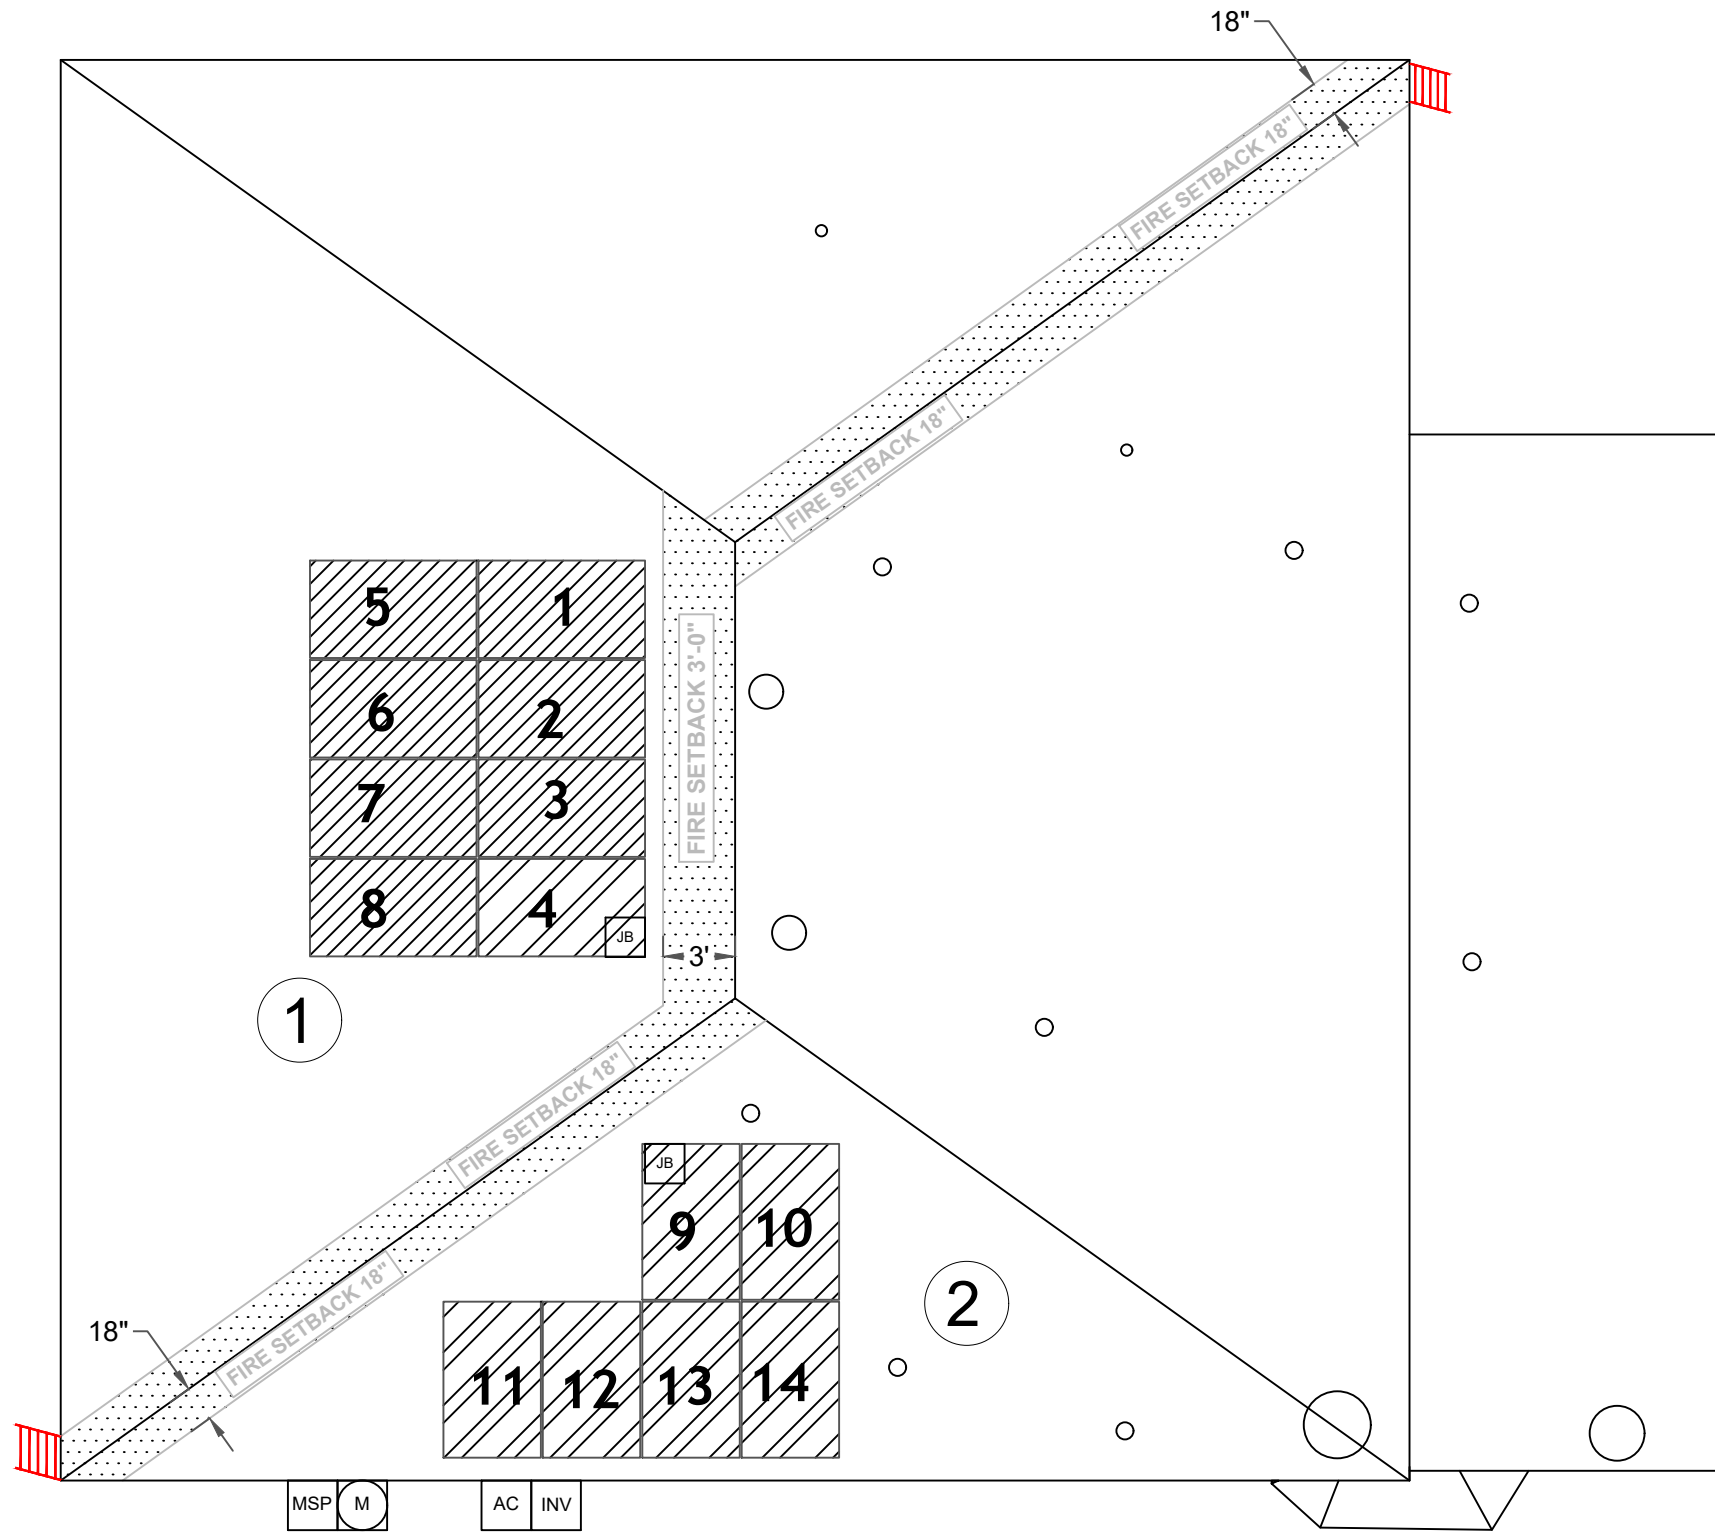

P-003513

GG18028

**7073 E TAMARON
BLVD
NEW ORLEANS, LA
70128**

○ FIRE CODE OFFSET
▨ GROUND ACCESS POINT

**CNO
OPP # 80415**

STRING'S

▨ STRING #1 - 7 MODULES
▨ STRING #2 - 7 MODULES

ROOF SECTION(S):

- ① SLOPE: 23
MODULE: 8
AZIMUTH: 234
- ② SLOPE: 30
MODULE: 6
AZIMUTH: 144

**5.81 SE CANADIAN
SOLAR 415**

PosiGen
Solar • Energy Efficiency • Roofing

POSIGEN DEVELOPER, LLC
819 Central Ave, Suite 210
Jefferson, LA 70121

JOB NUMBER: 80415
UTILITY: ENTERGY NEW ORLEANS
RACKING: K2 CROSS RAIL SYSTEM
MODULES: (14) CANADIAN SOLAR CS3N-415MS
OPTIMIZER: (14) SOLAREEDGE OPTIMIZER S440/P505
INVERTER: (1) SOLAREEDGE SE6000H-US

PRODUCTION: 7,039 KWH
REV:
DESIGNED BY: KARAN RANA

PV-2.0
PAGE NAME: PLOT/SITE PLAN
SCALE: 1/8" = 1'-0"
DATE: 8/5/2022