

XAVIER TEMPORARY TRAILERS
4930 DREXEL DRIVE
70125 NEW ORLEANS, LOUISIANA

PREMIT SET


JOB NUMBER: M22-007
DATE: 6/10/2022
DRAWN BY: RD
CHECKED BY: BS

REVISIONS		
NO.	DATE	REVISION
1	7/6/22	PERMITTING


SHEET TITLE:
SITE PLAN

SHEET:

A-1

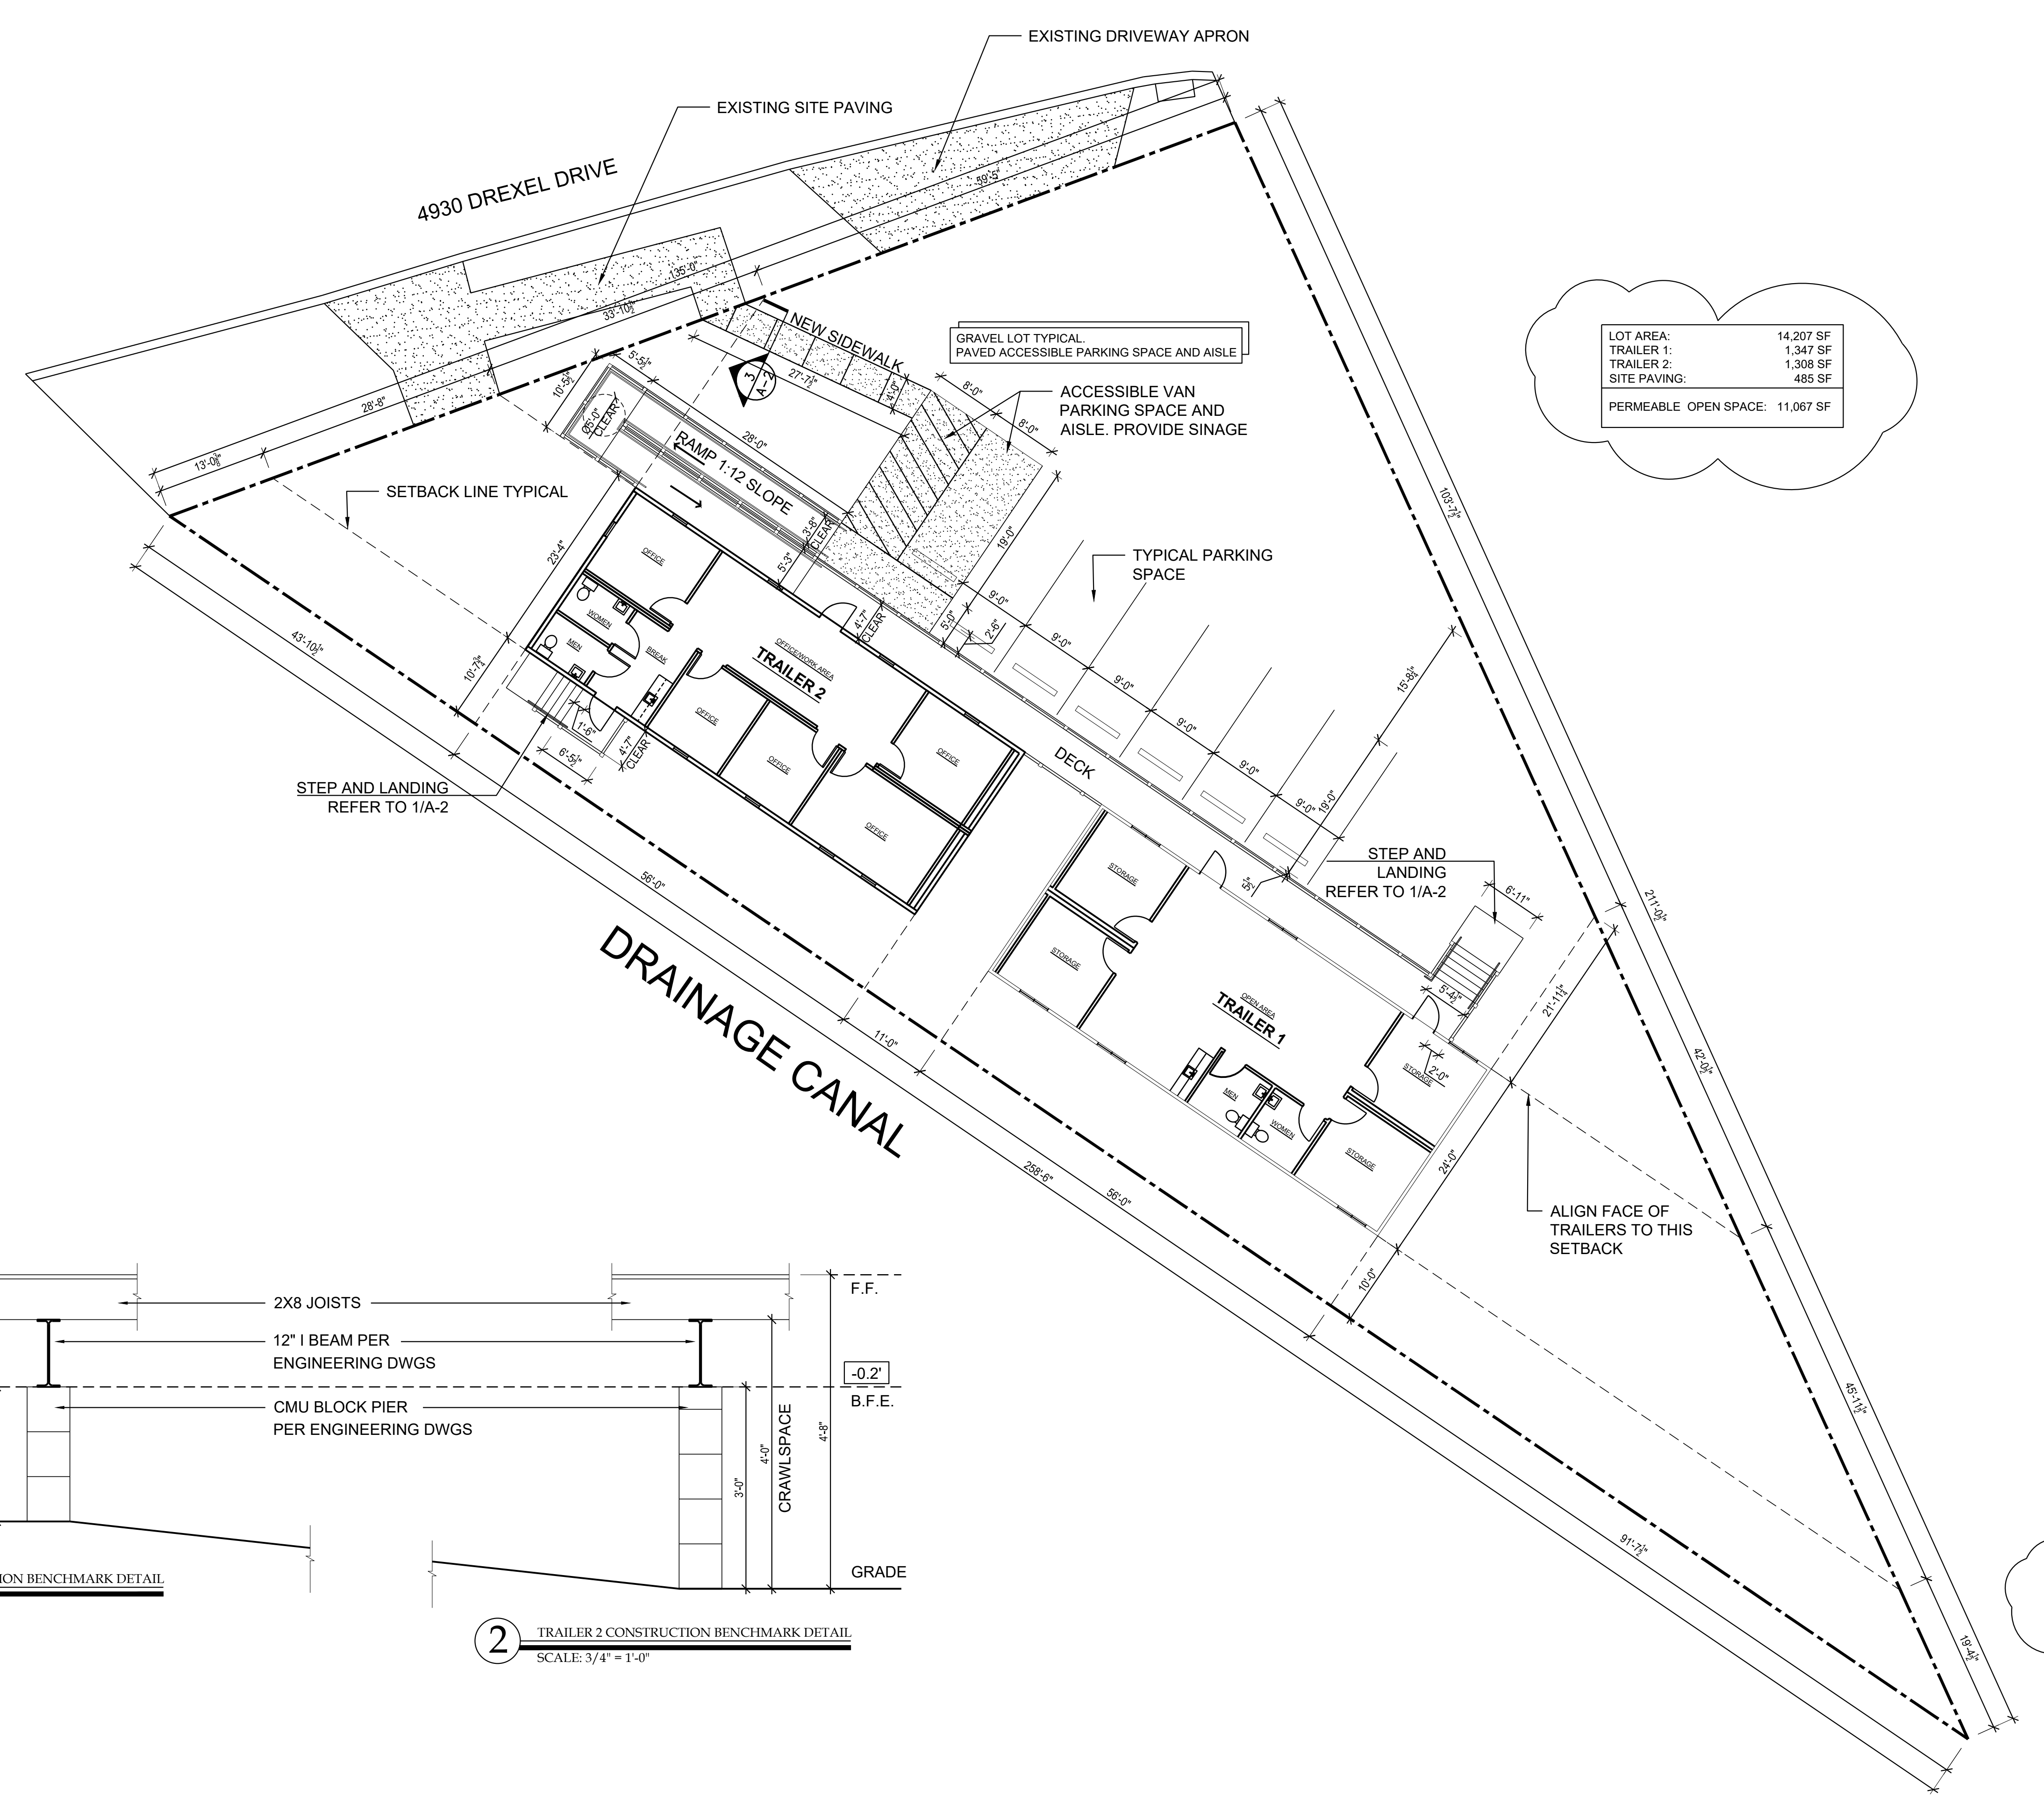

LOT AREA:	14,207 SF
TRAILER 1:	1,347 SF
TRAILER 2:	1,308 SF
SITE PAVING:	485 SF
PERMEABLE OPEN SPACE:	11,067 SF

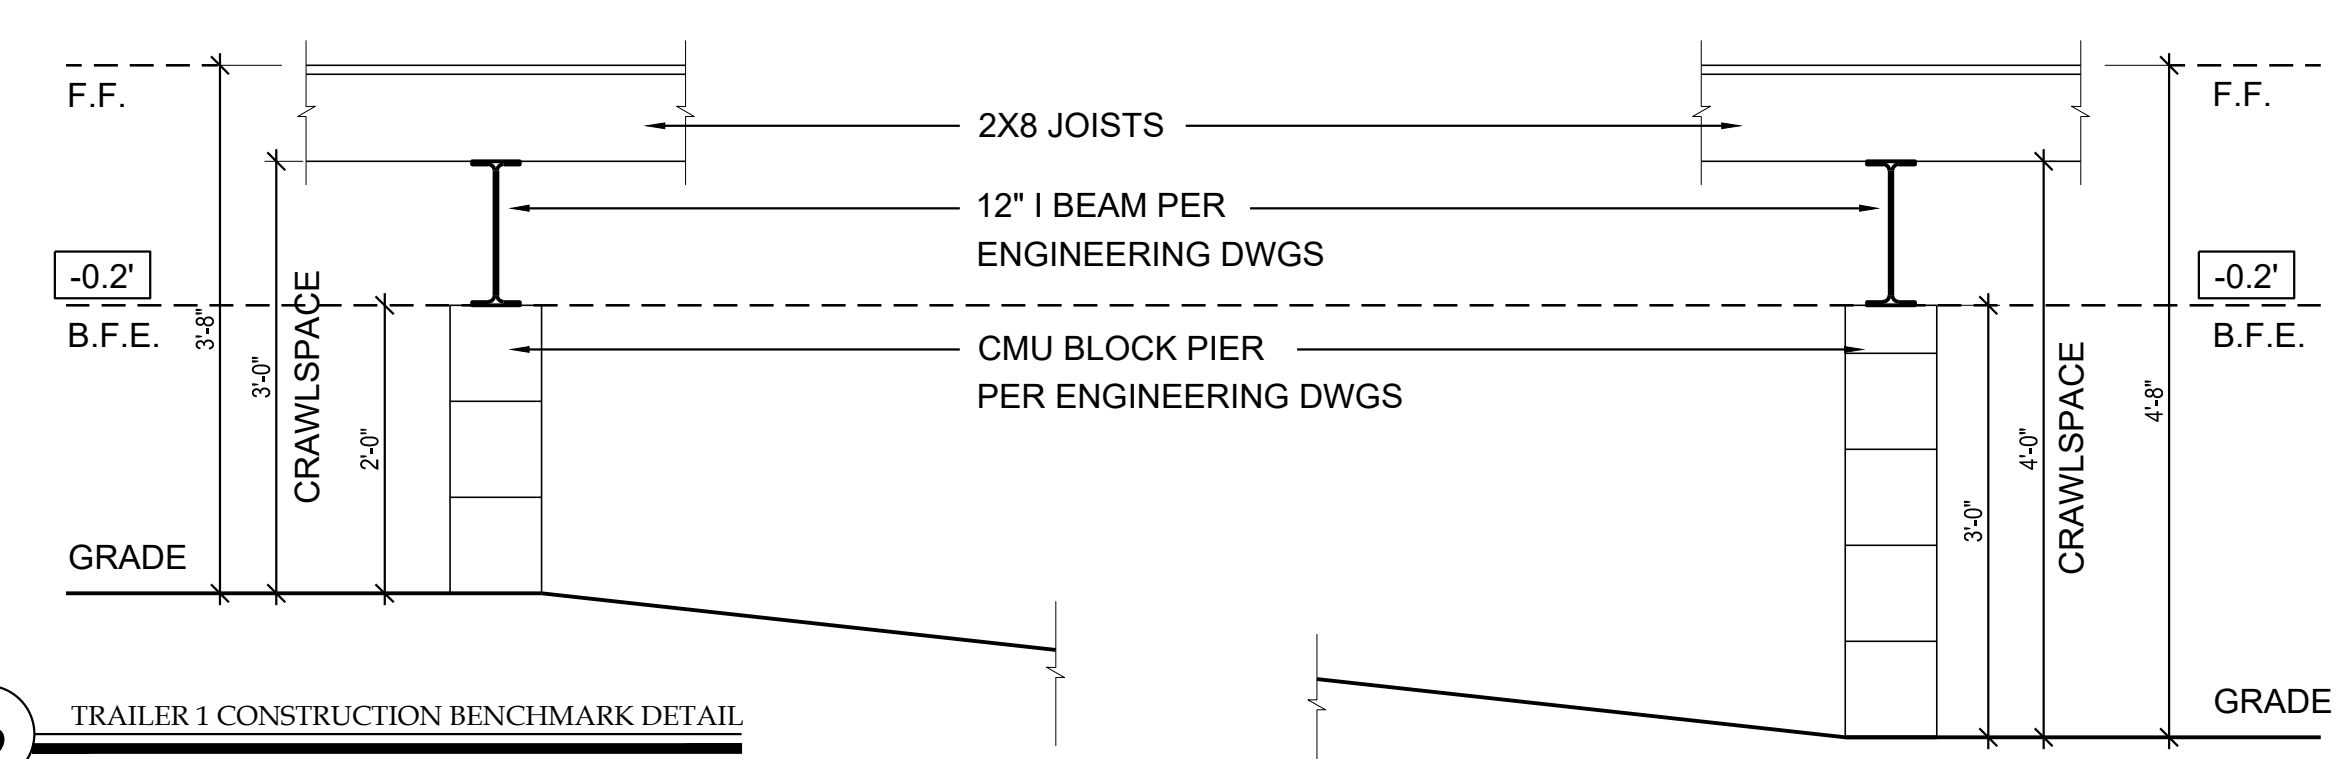

3 TRAILER 1 CONSTRUCTION BENCHMARK DETAIL
SCALE: 3/4" = 1'-0"



2 TRAILER 2 CONSTRUCTION BENCHMARK DETAIL
SCALE: 3/4" = 1'-0"

1 SITE PLAN
SCALE: 3/32" = 1'-0"