


NOTE: For detailed SOW, see cost proposal

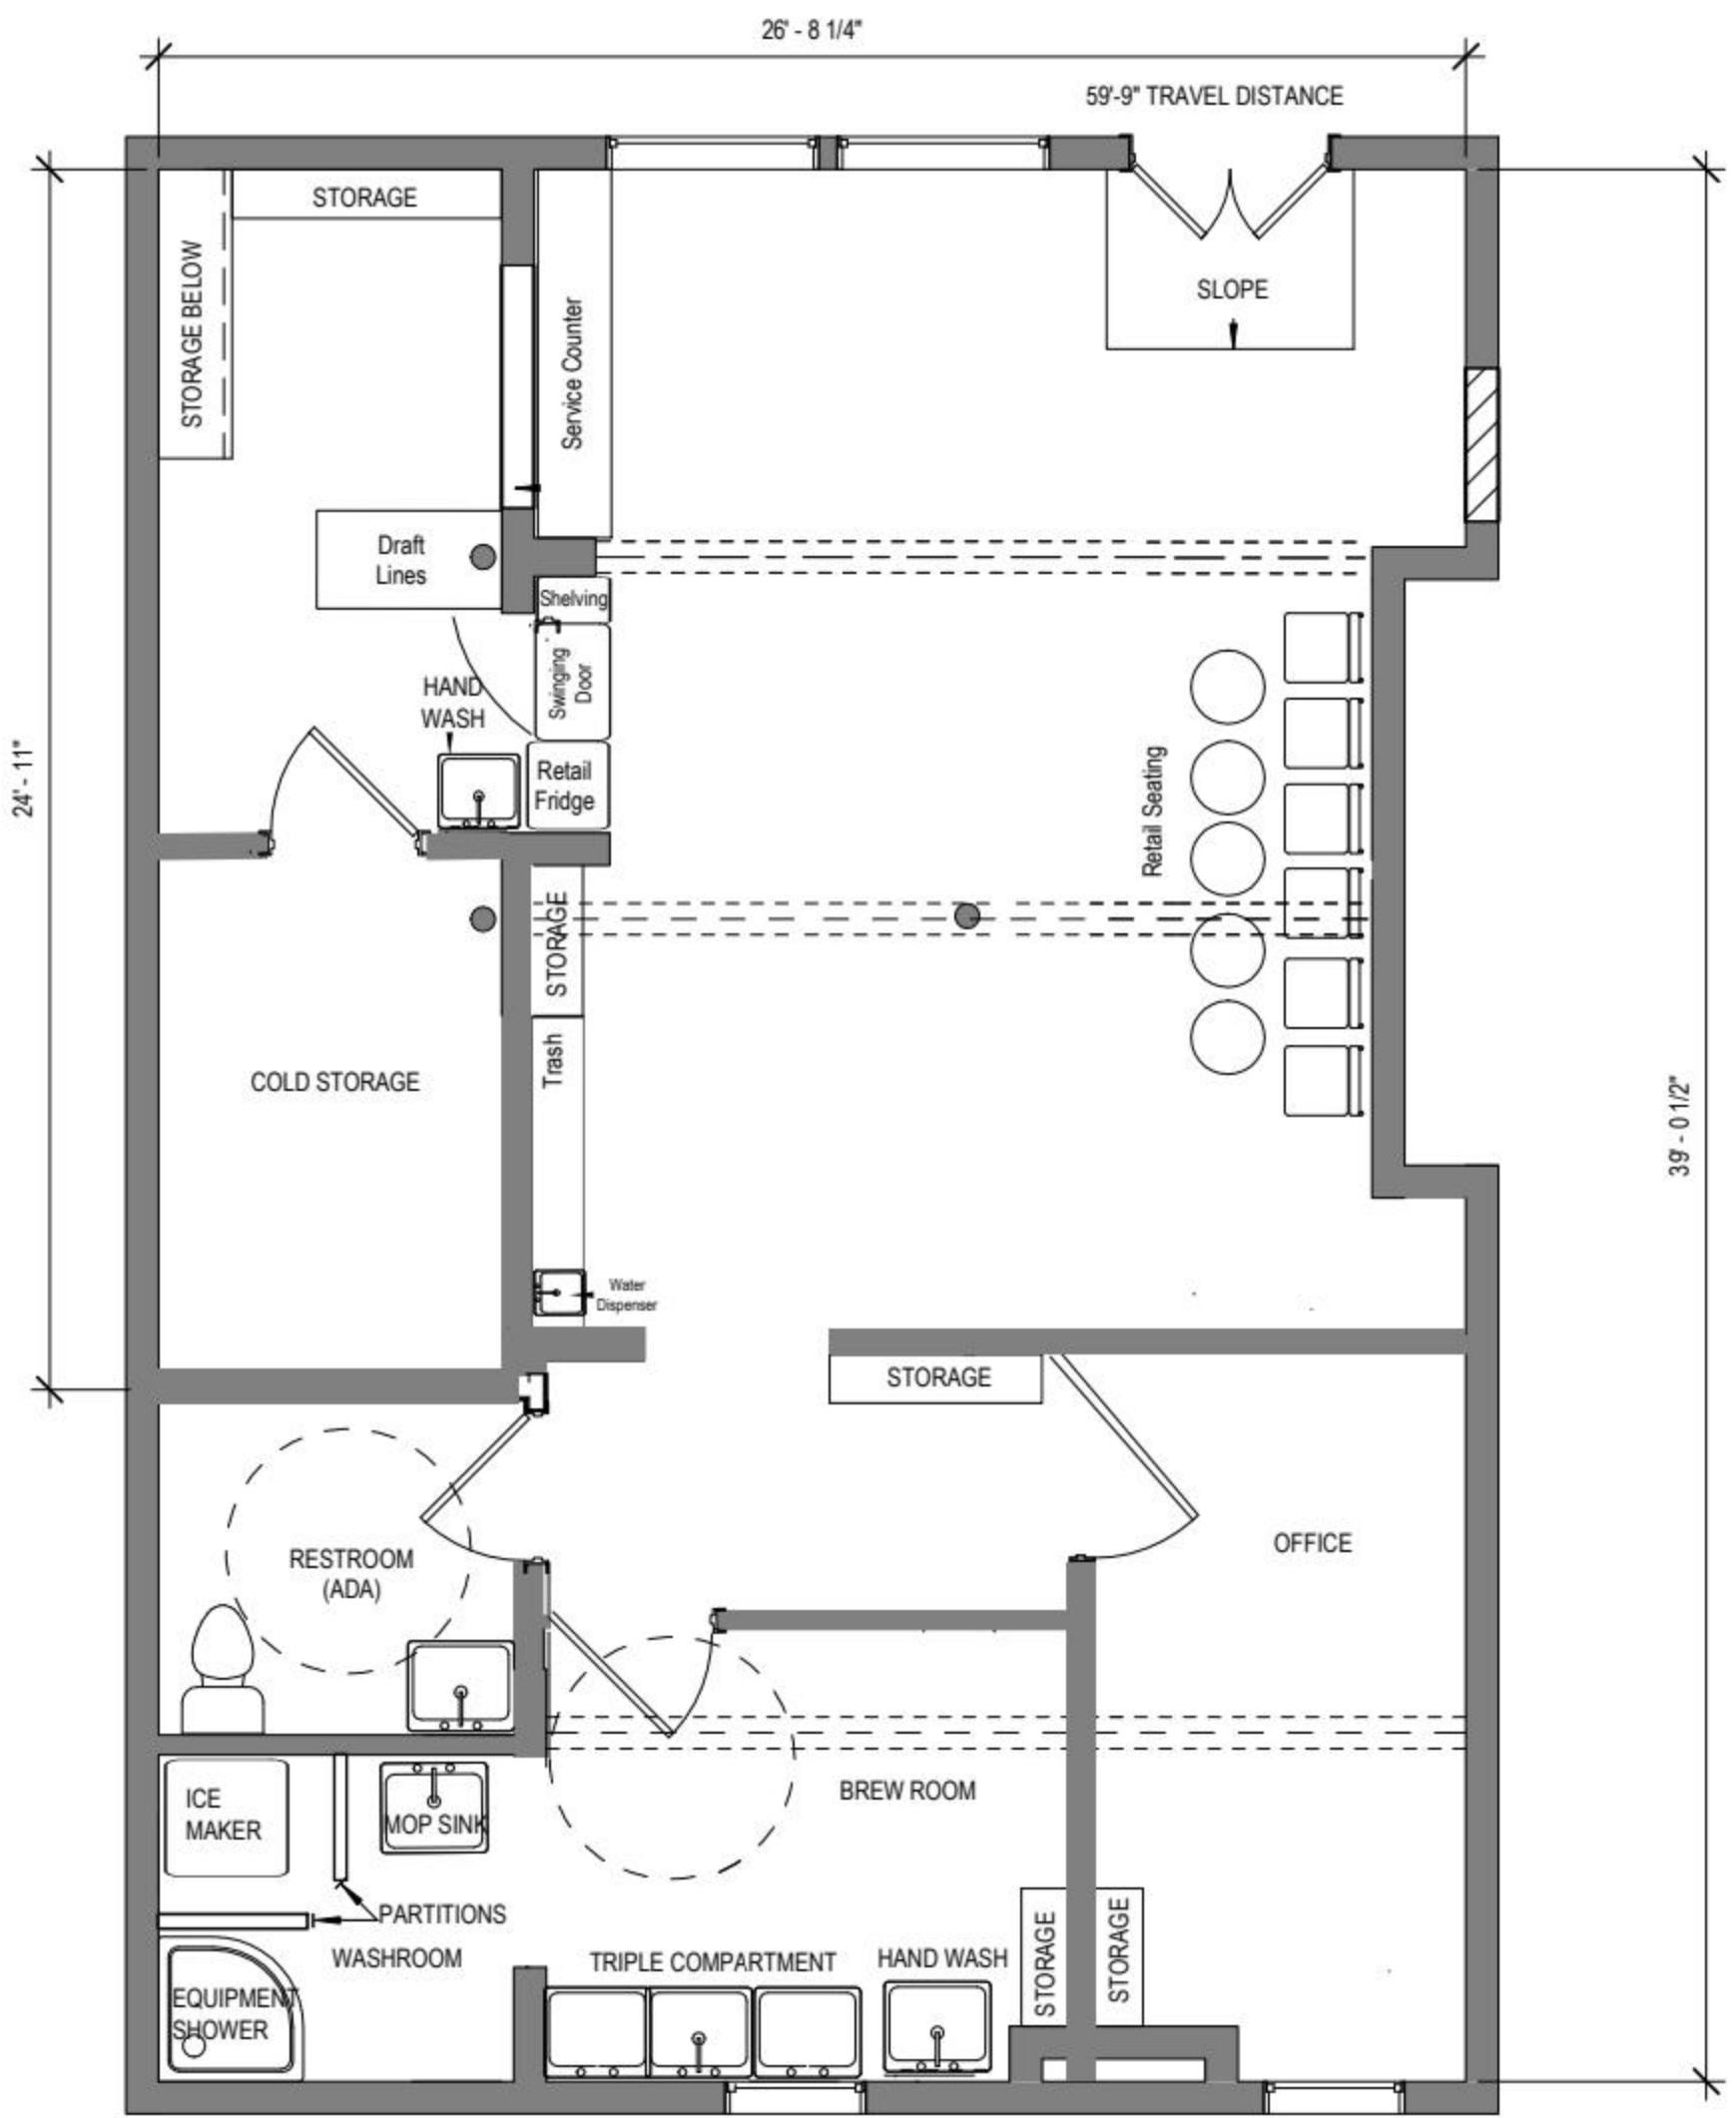

WALL LEGEND

- EXISTING WALLS
- INFILL OF EXISTING WALL
- NEW WALLS
- BEAM ABOVE

1 FLOOR PLAN

SCALE: 1/4" = 1'-0"

DATE: 08/20/2022

COFFEE IMPROVEMENT - 4409 MAGAZINE ST.

DRAWN BY: K.J.L.

FLOOR PLAN

CK'D BY: AOB

PROJECT NO.: 01-19-1001

A002

Perez.