
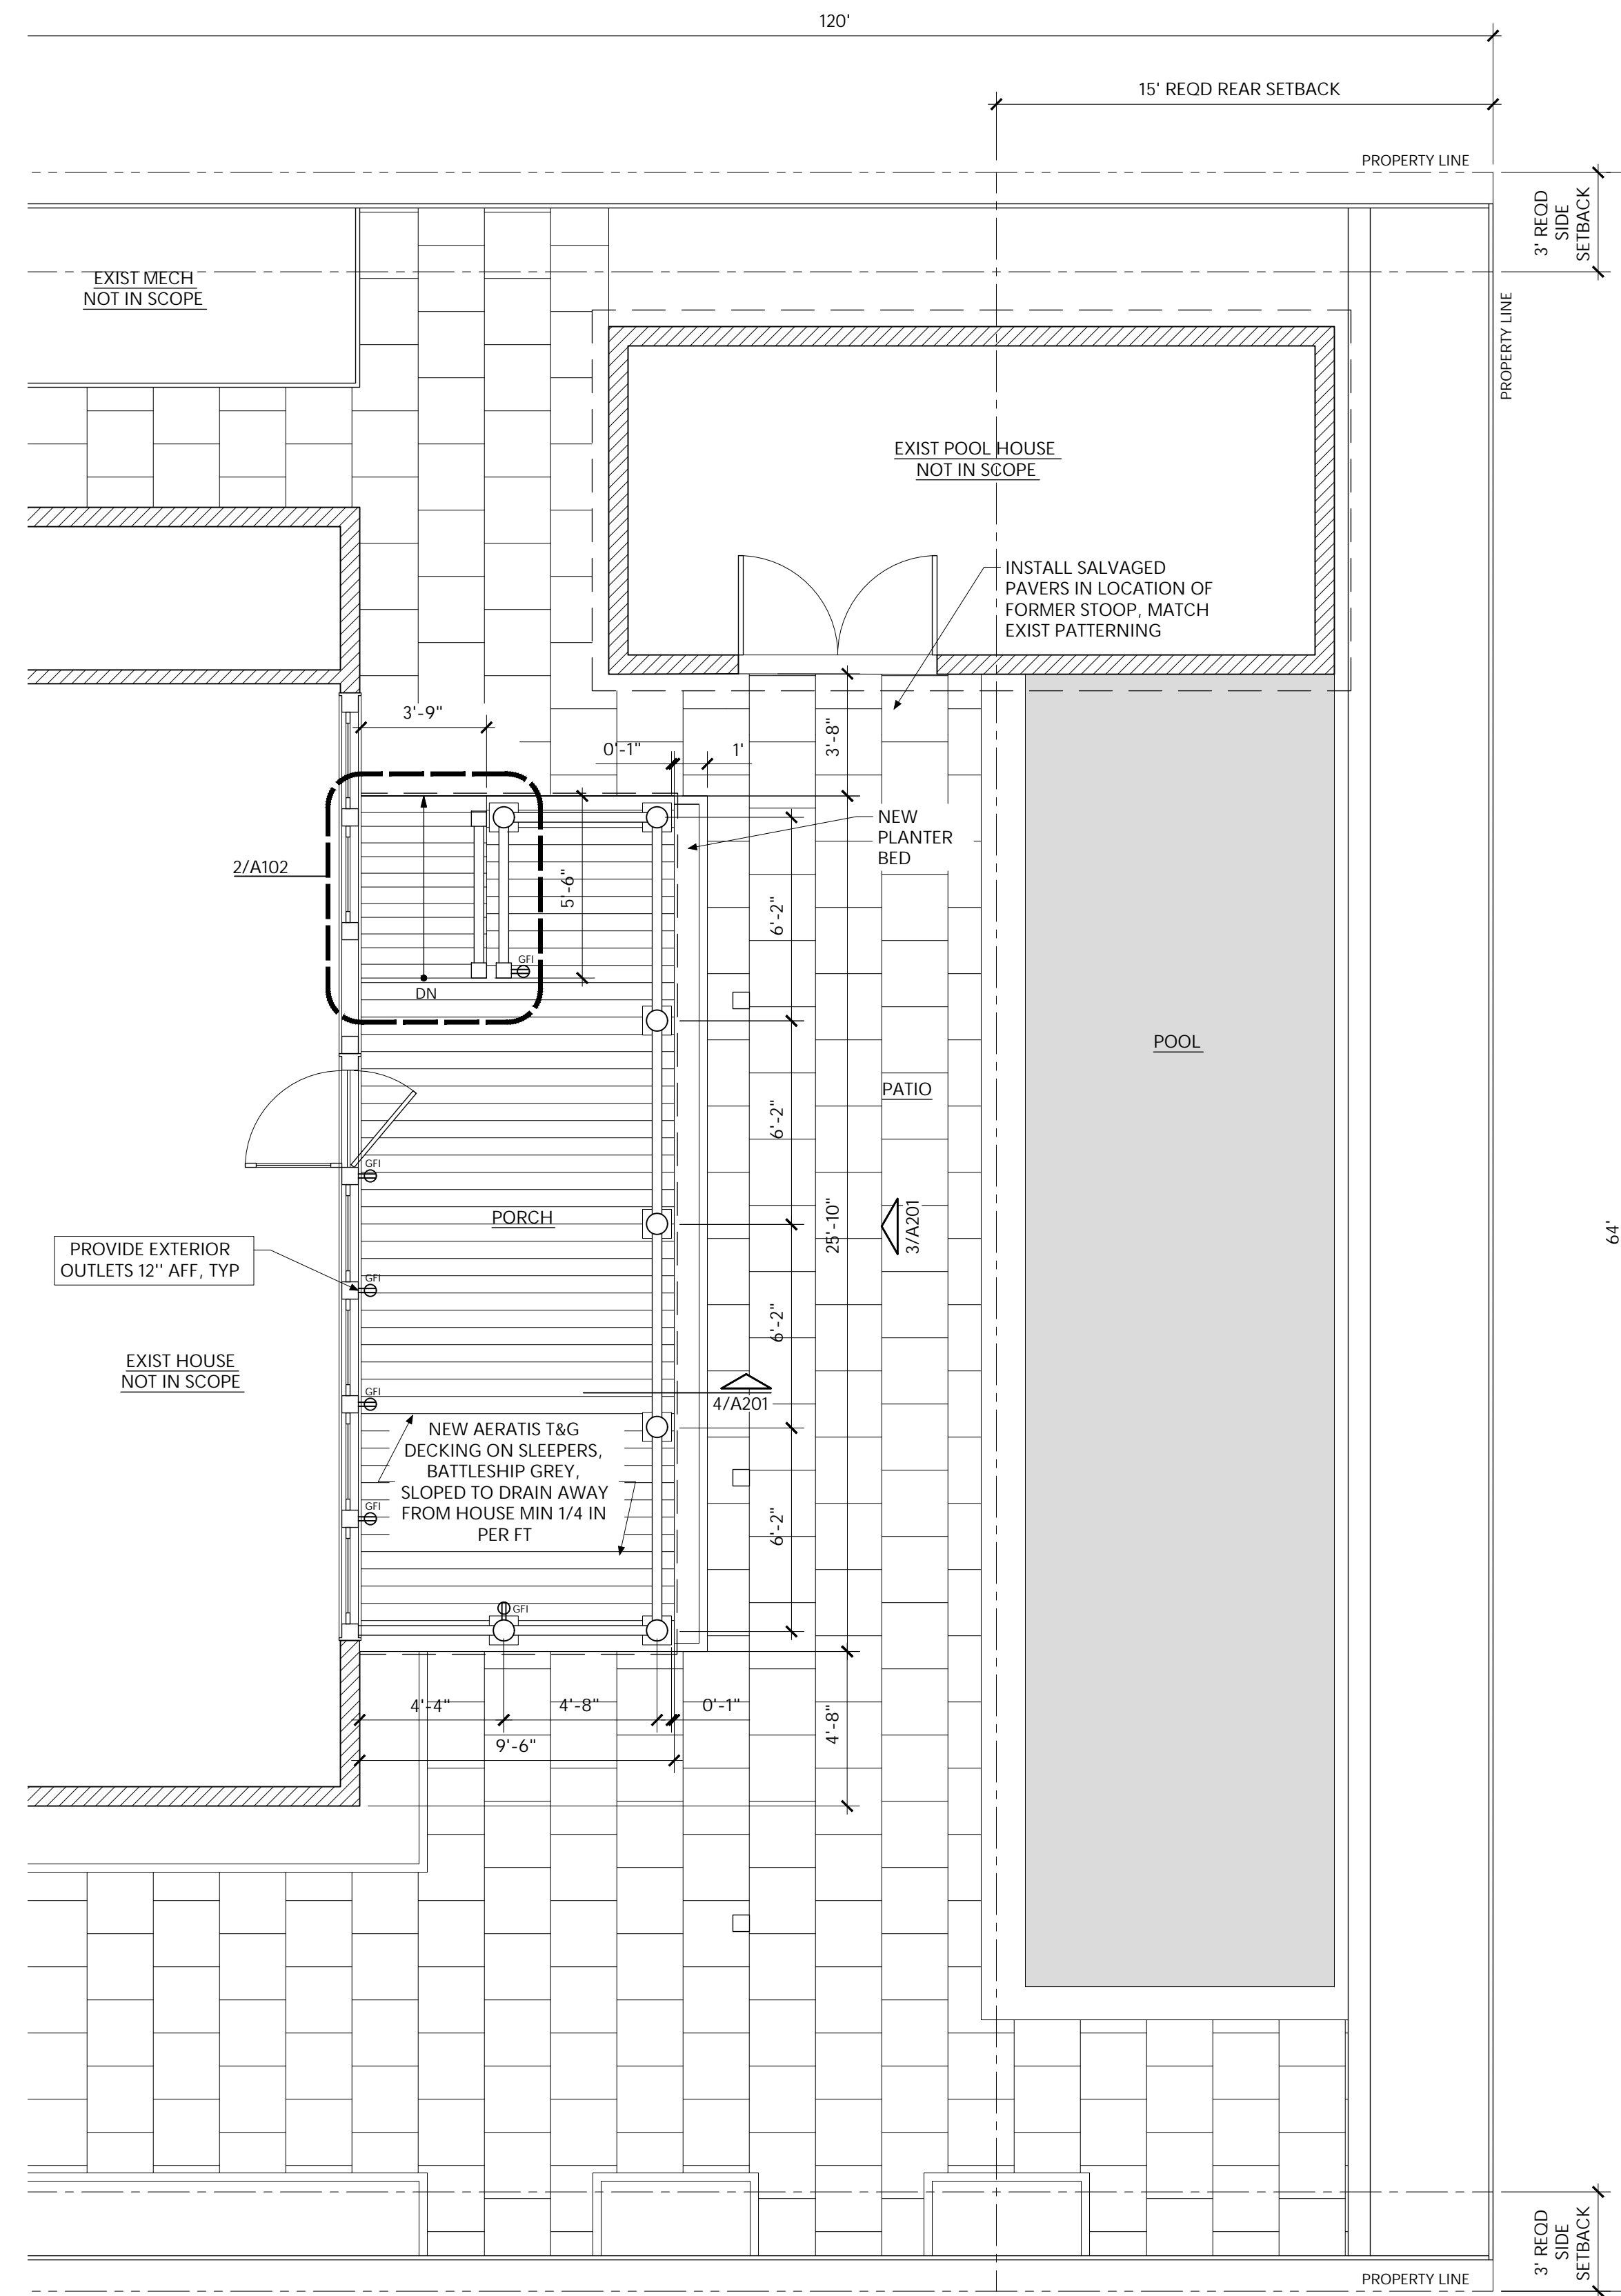


GENERAL NOTES

A. DIMENSIONS ARE FROM FINISHED FACE, UON.

SHEET NOTES

1. NOT USED.

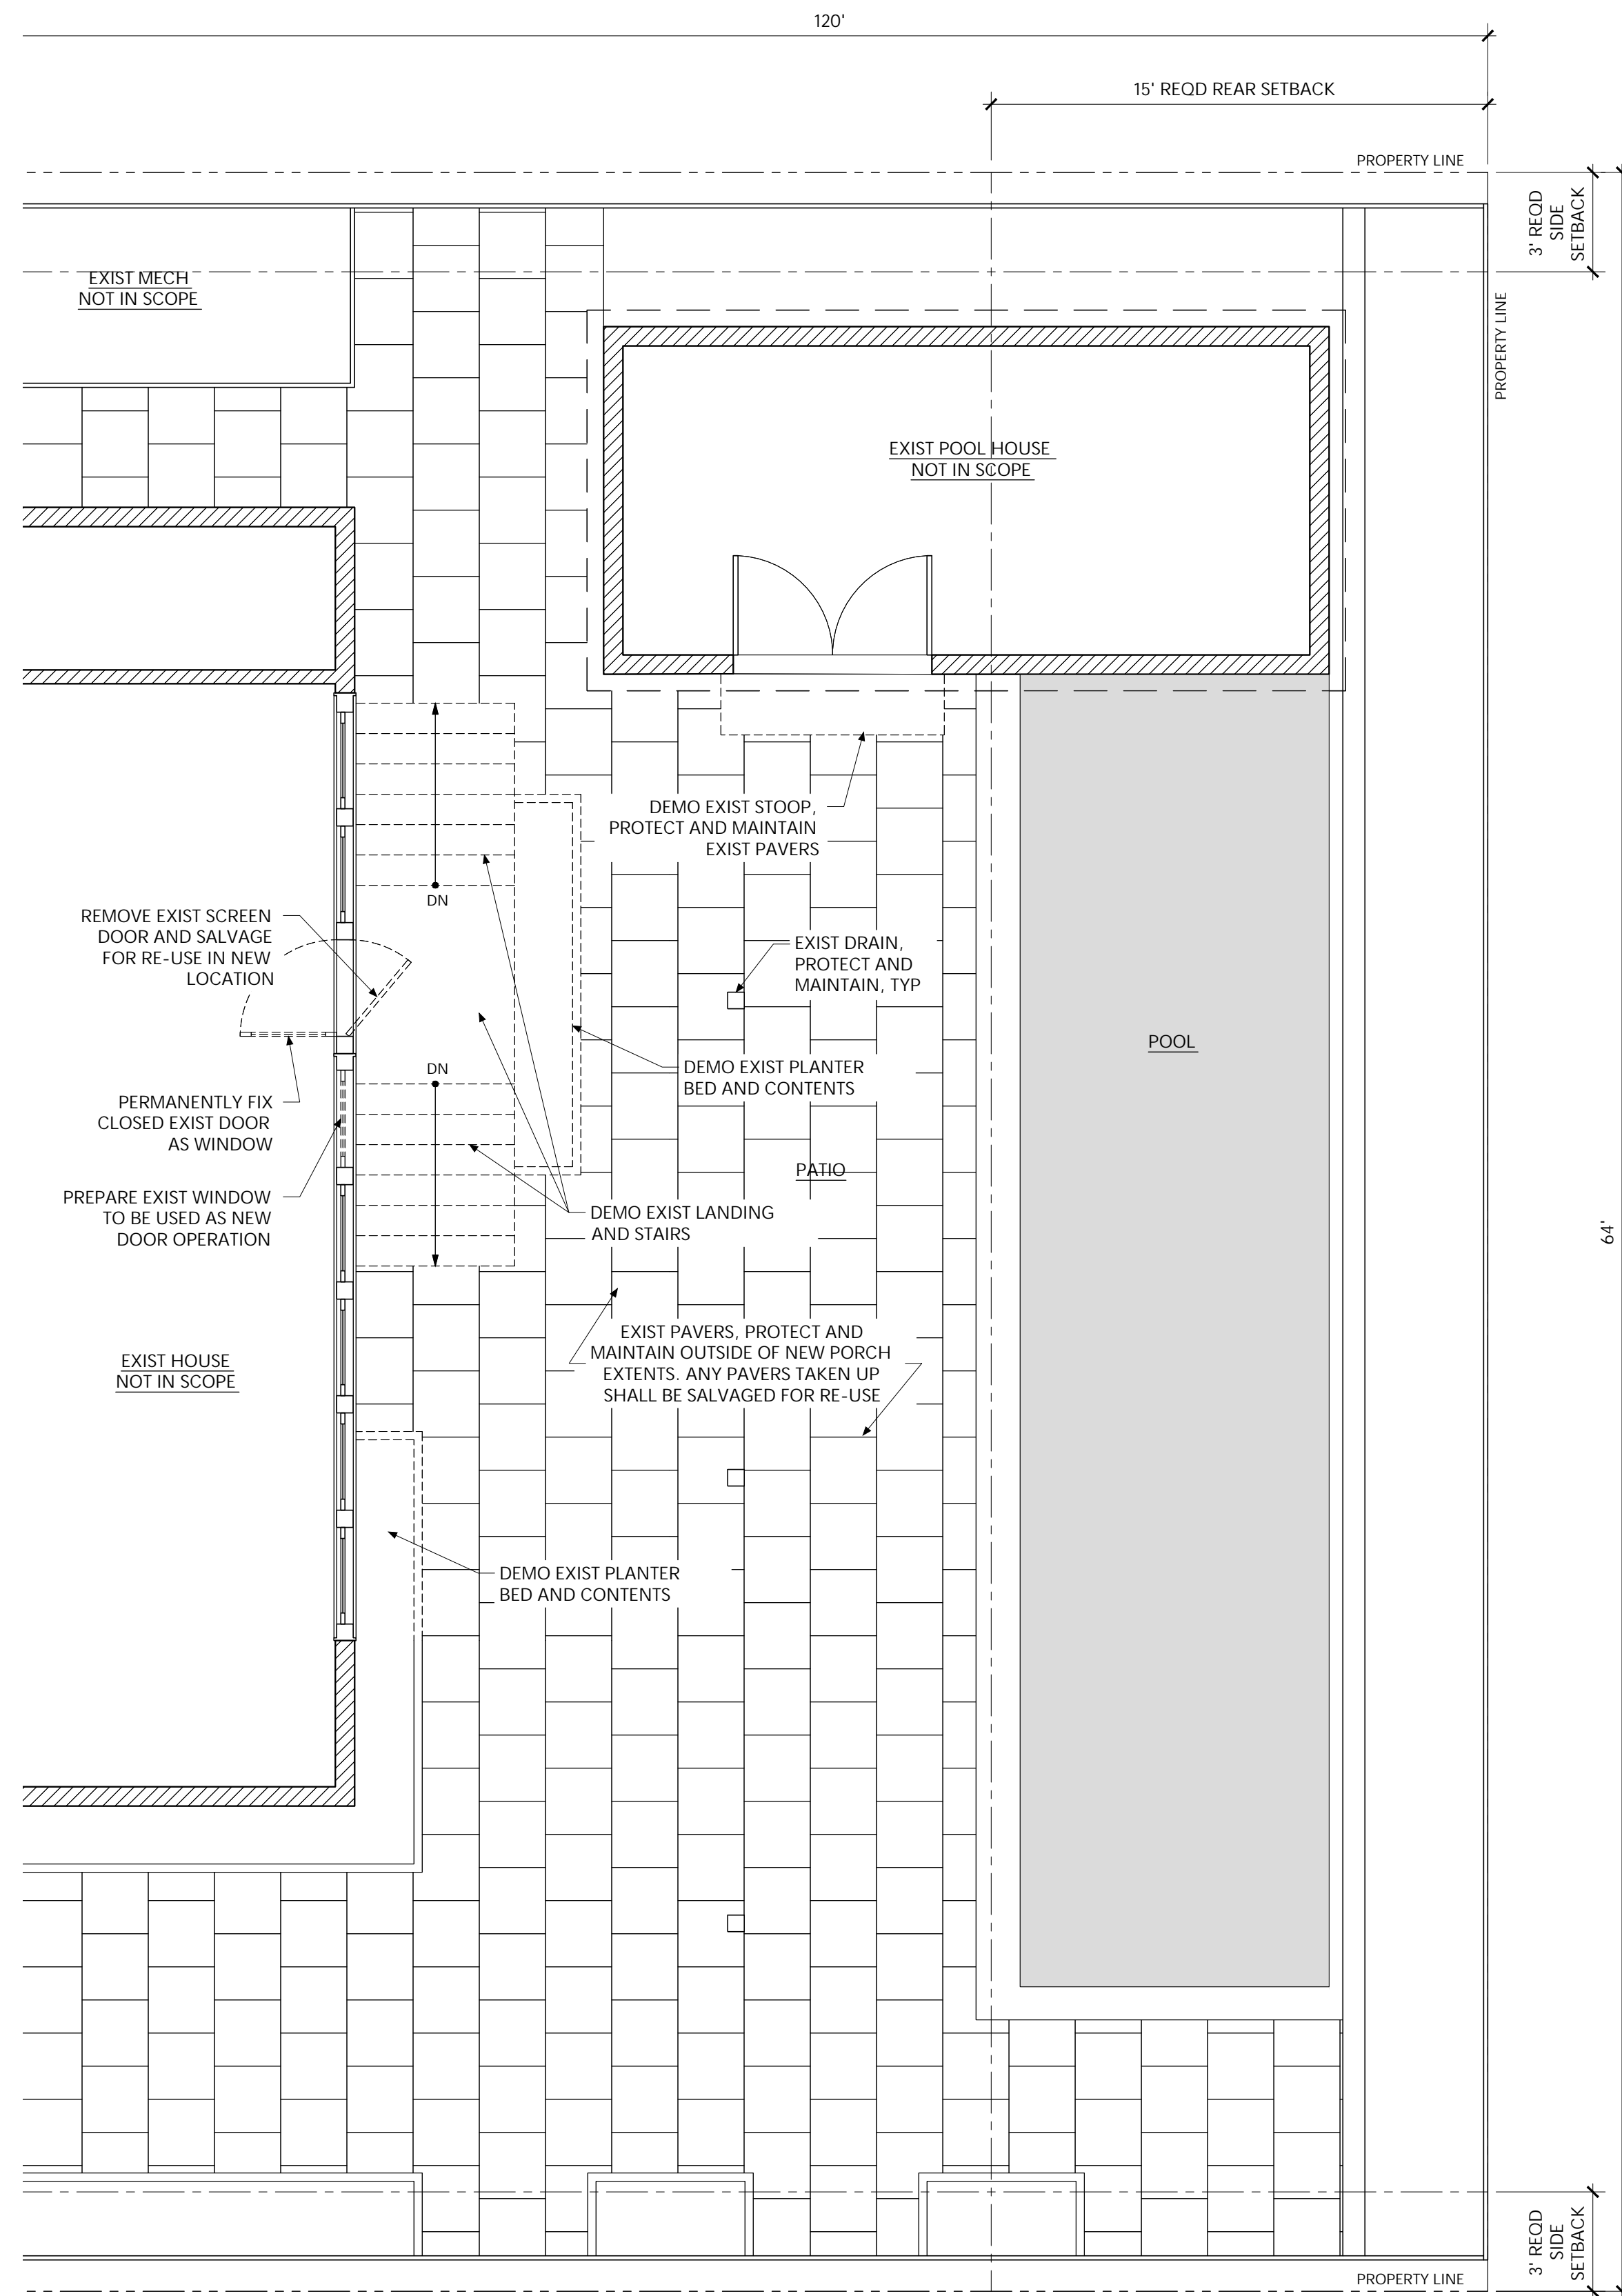

LEGEND

- EXISTING WALL
- NEW WALL

1 DEMO PLAN  
SCALE: 1/4" = 1'-0"




2 FLOOR PLAN  
SCALE: 1/4" = 1'-0"



OFFICE L3  
1430 6TH STREET  
NEW ORLEANS 70115  
504 722 0566  
office@l3.com

1715  
VALENCE

1715 VALENCE ST  
NEW ORLEANS, LA 70115

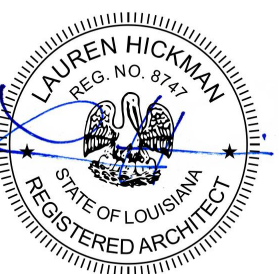

02 SEPT 2022

PERMIT RELEASE 27 JULY 22

02 SEPT 2022  
PERMIT RELEASE REV 01