


Site Plan
Scale: 1/4"=1'-0"







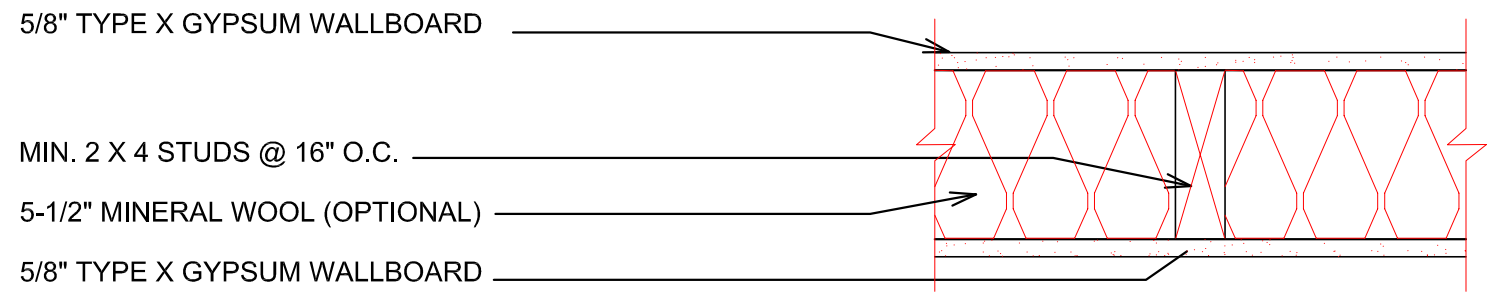

NOTE: TYPE X GYP. BD. IS TO BE TAPED, FLOATED AND CONTINUOUS FROM CONCRETE FOUNDATION TO BOTTOM OF ROOF DECKING. PENETRATIONS AND TERMINATION AT ROOF DECK SHALL RECEIVE HILTI-TYPE FIRE CAULKING.


1 Hour Fire Rated Party Wall
See Details on for assembly info.

One-Hour Load Bearing Wall
Combustible Assembly 2x4" Studs @ 16" o.c.

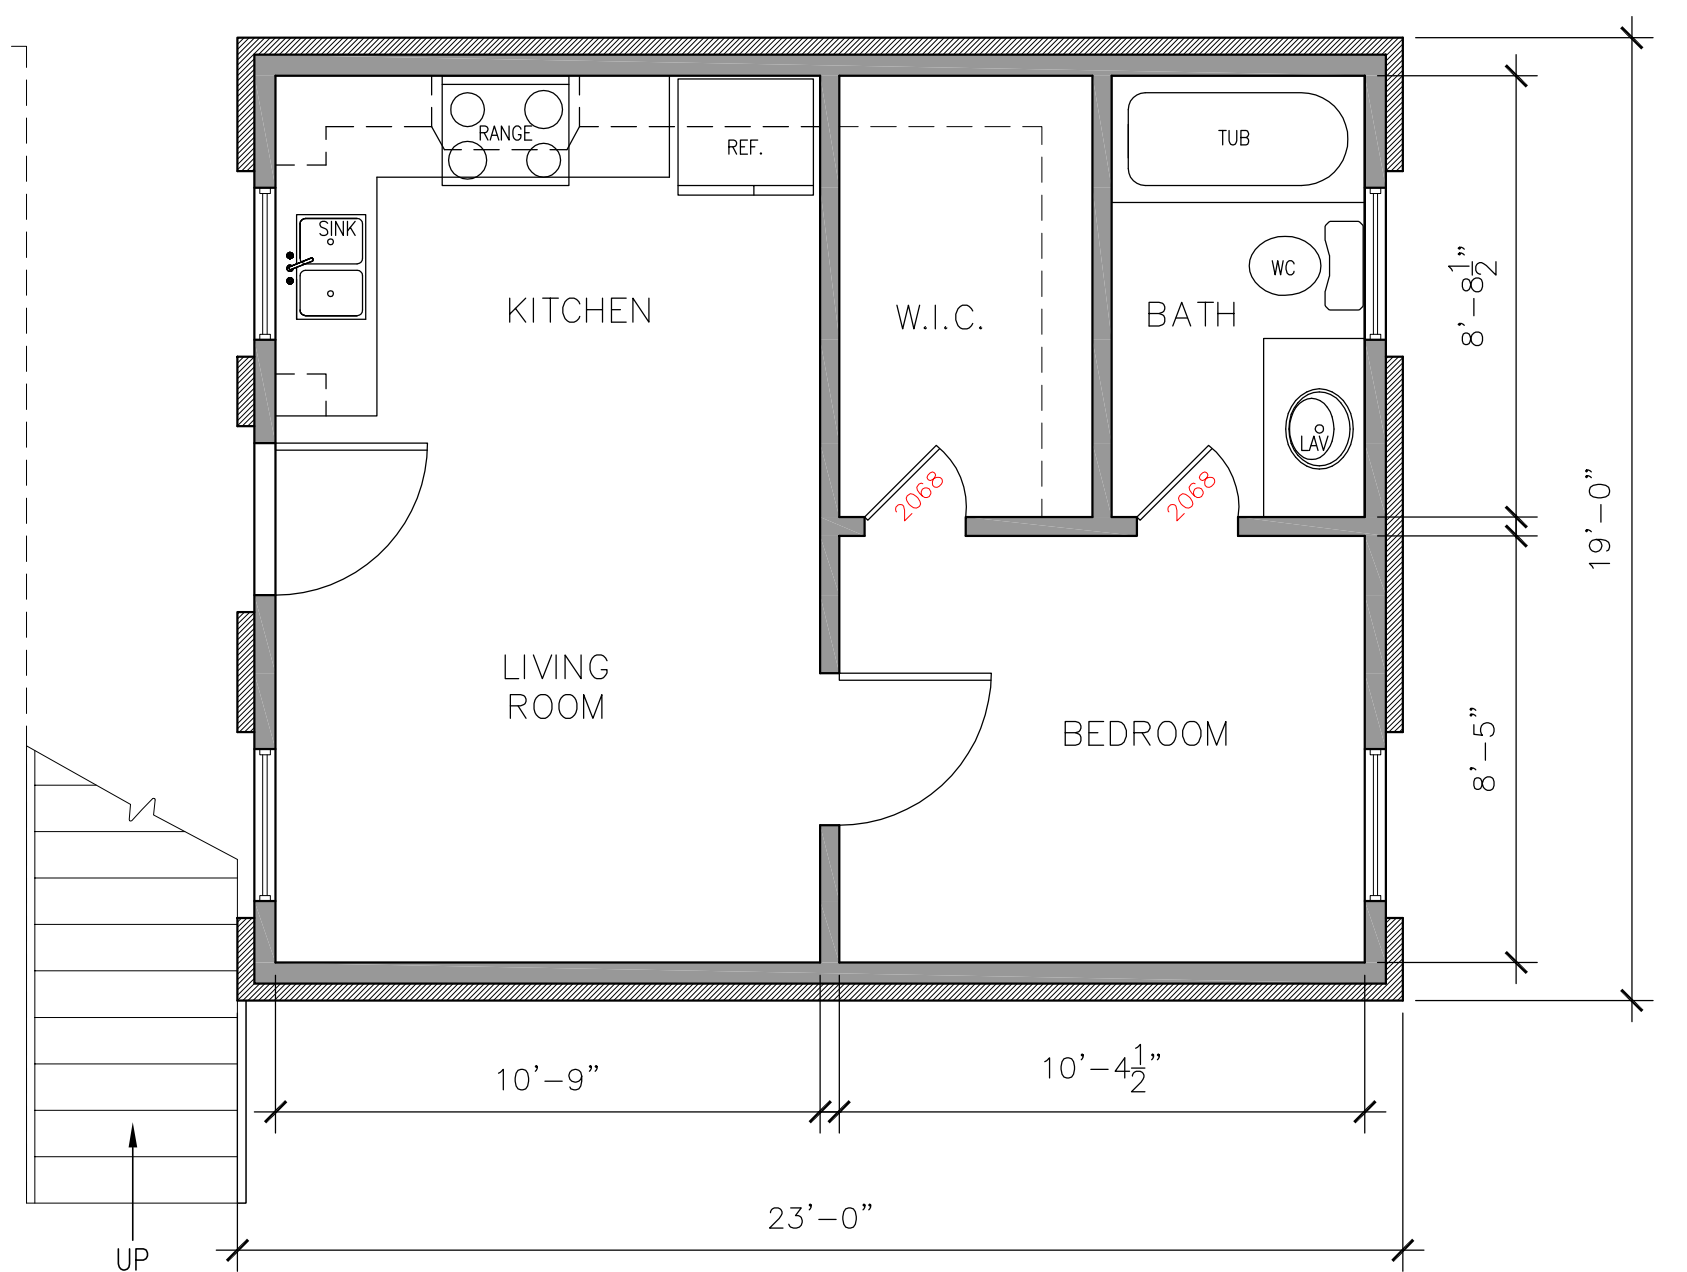 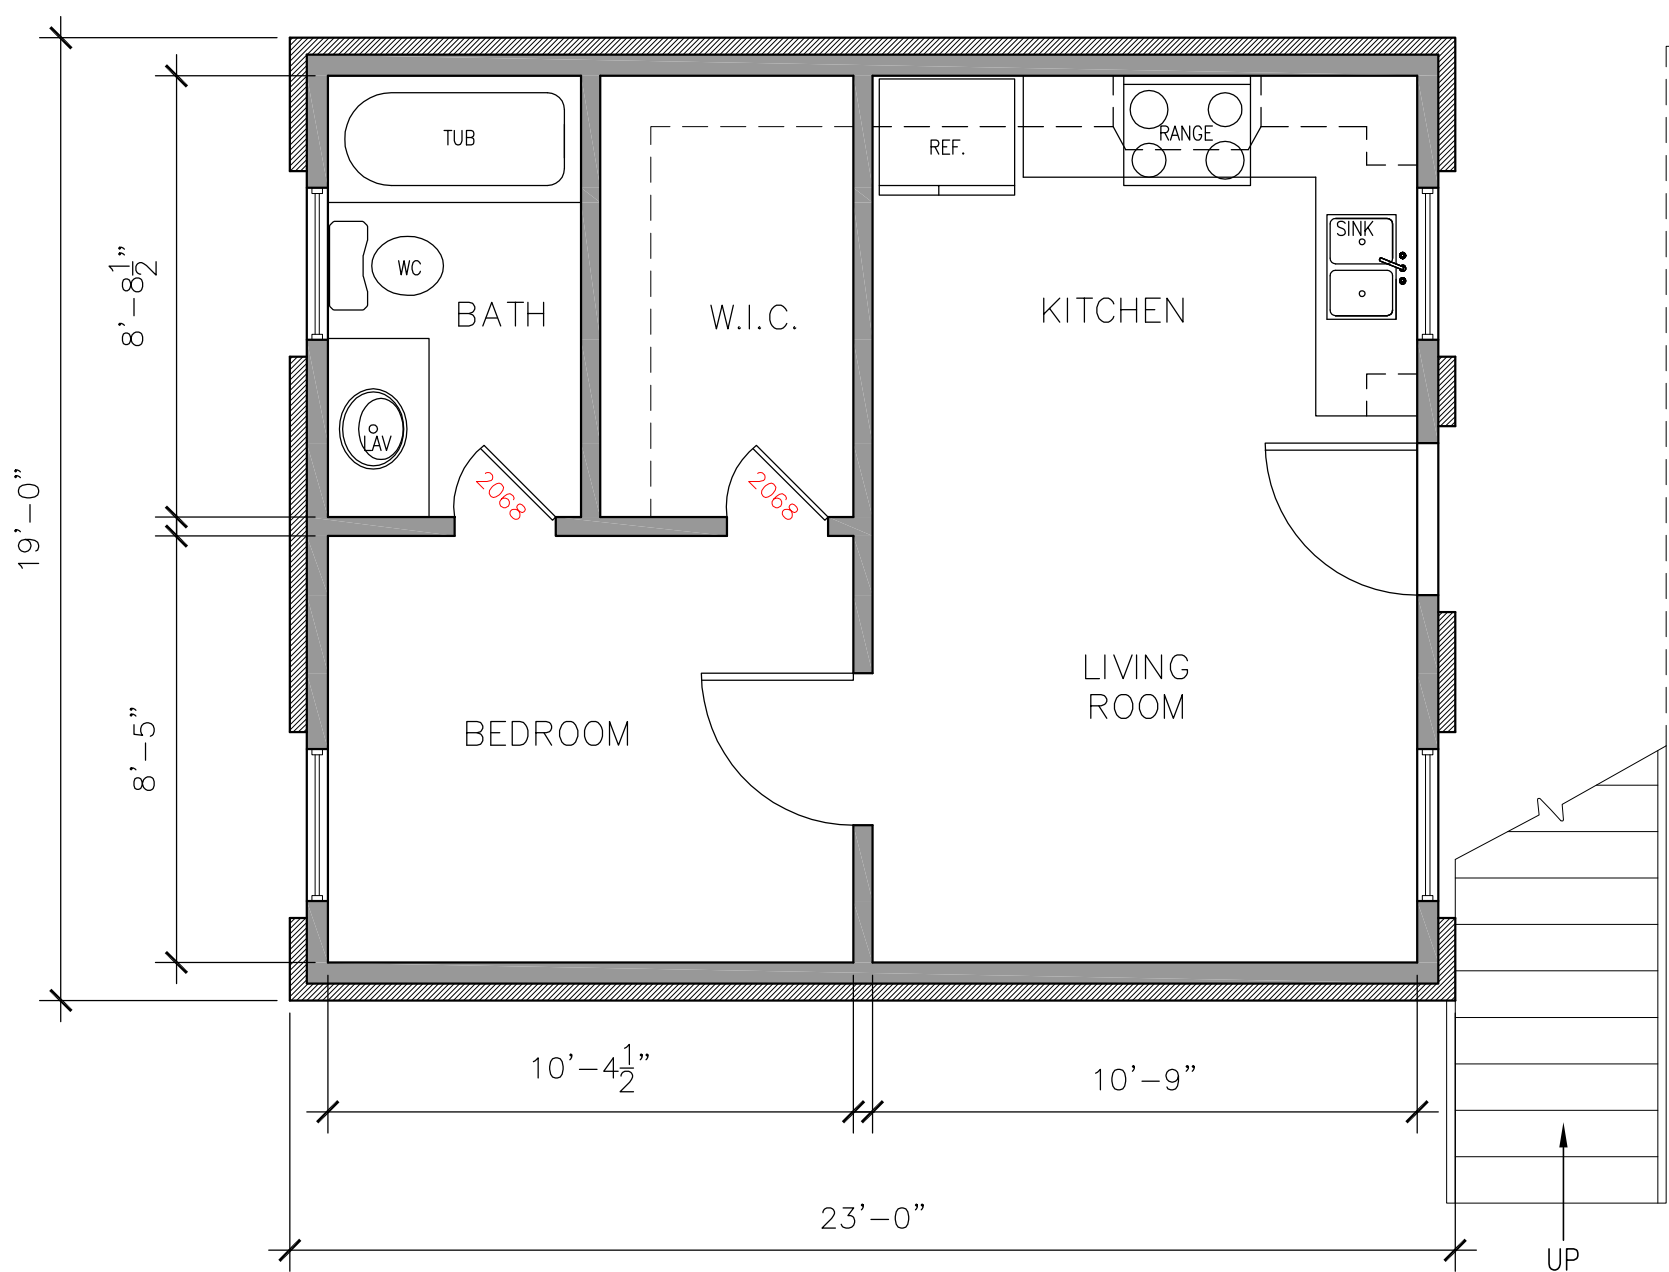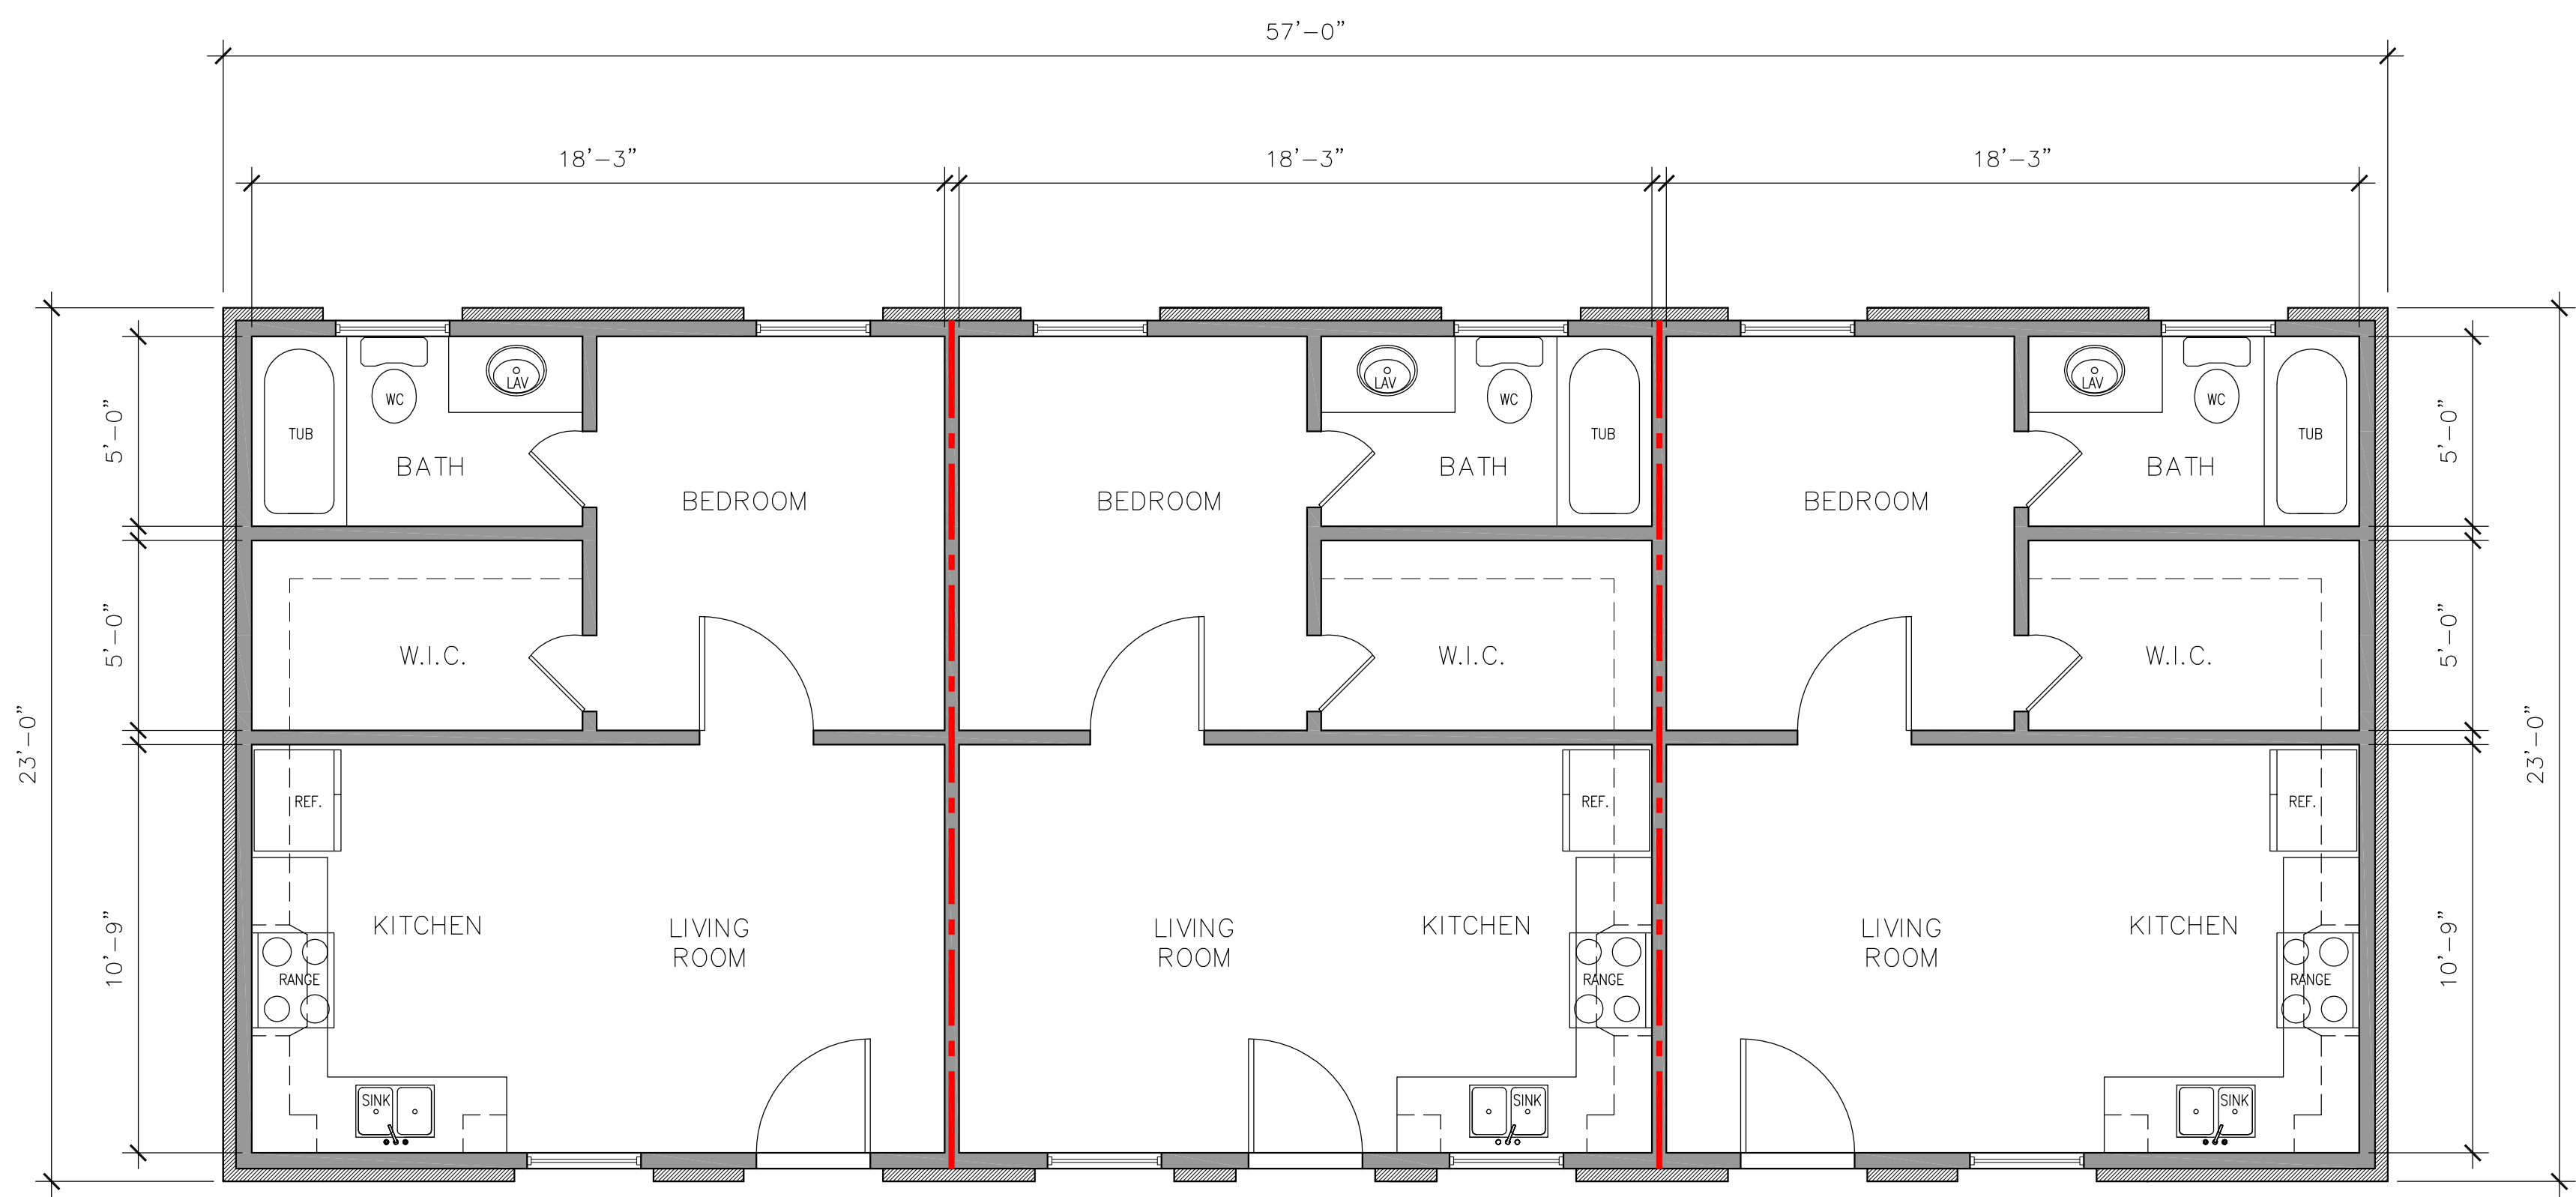


First Floor Plan
Scale: 1/4"=1'-0"





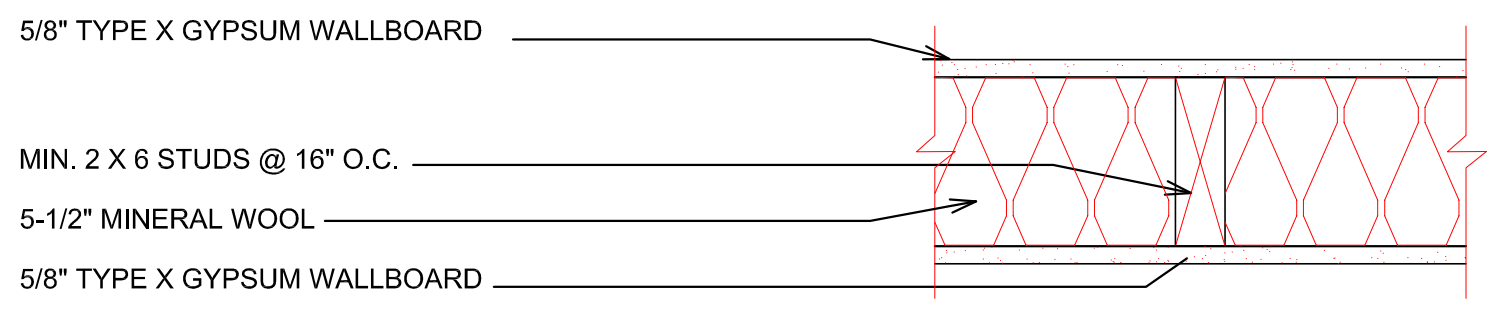

NOTE: TYPE X GYP. BD. IS TO BE TAPED, FLOATED AND CONTINUOUS FROM CONCRETE FOUNDATION TO BOTTOM OF ROOF DECKING. PENETRATIONS AND TERMINATION AT ROOF DECK SHALL RECEIVE HILTI-TYPE FIRE CAULKING.

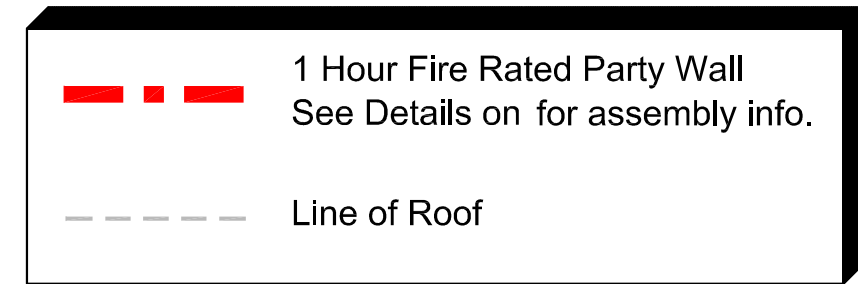

One-Hour Load Bearing Wall
Combustible Assembly 2x4" Studs @ 16" o.c.

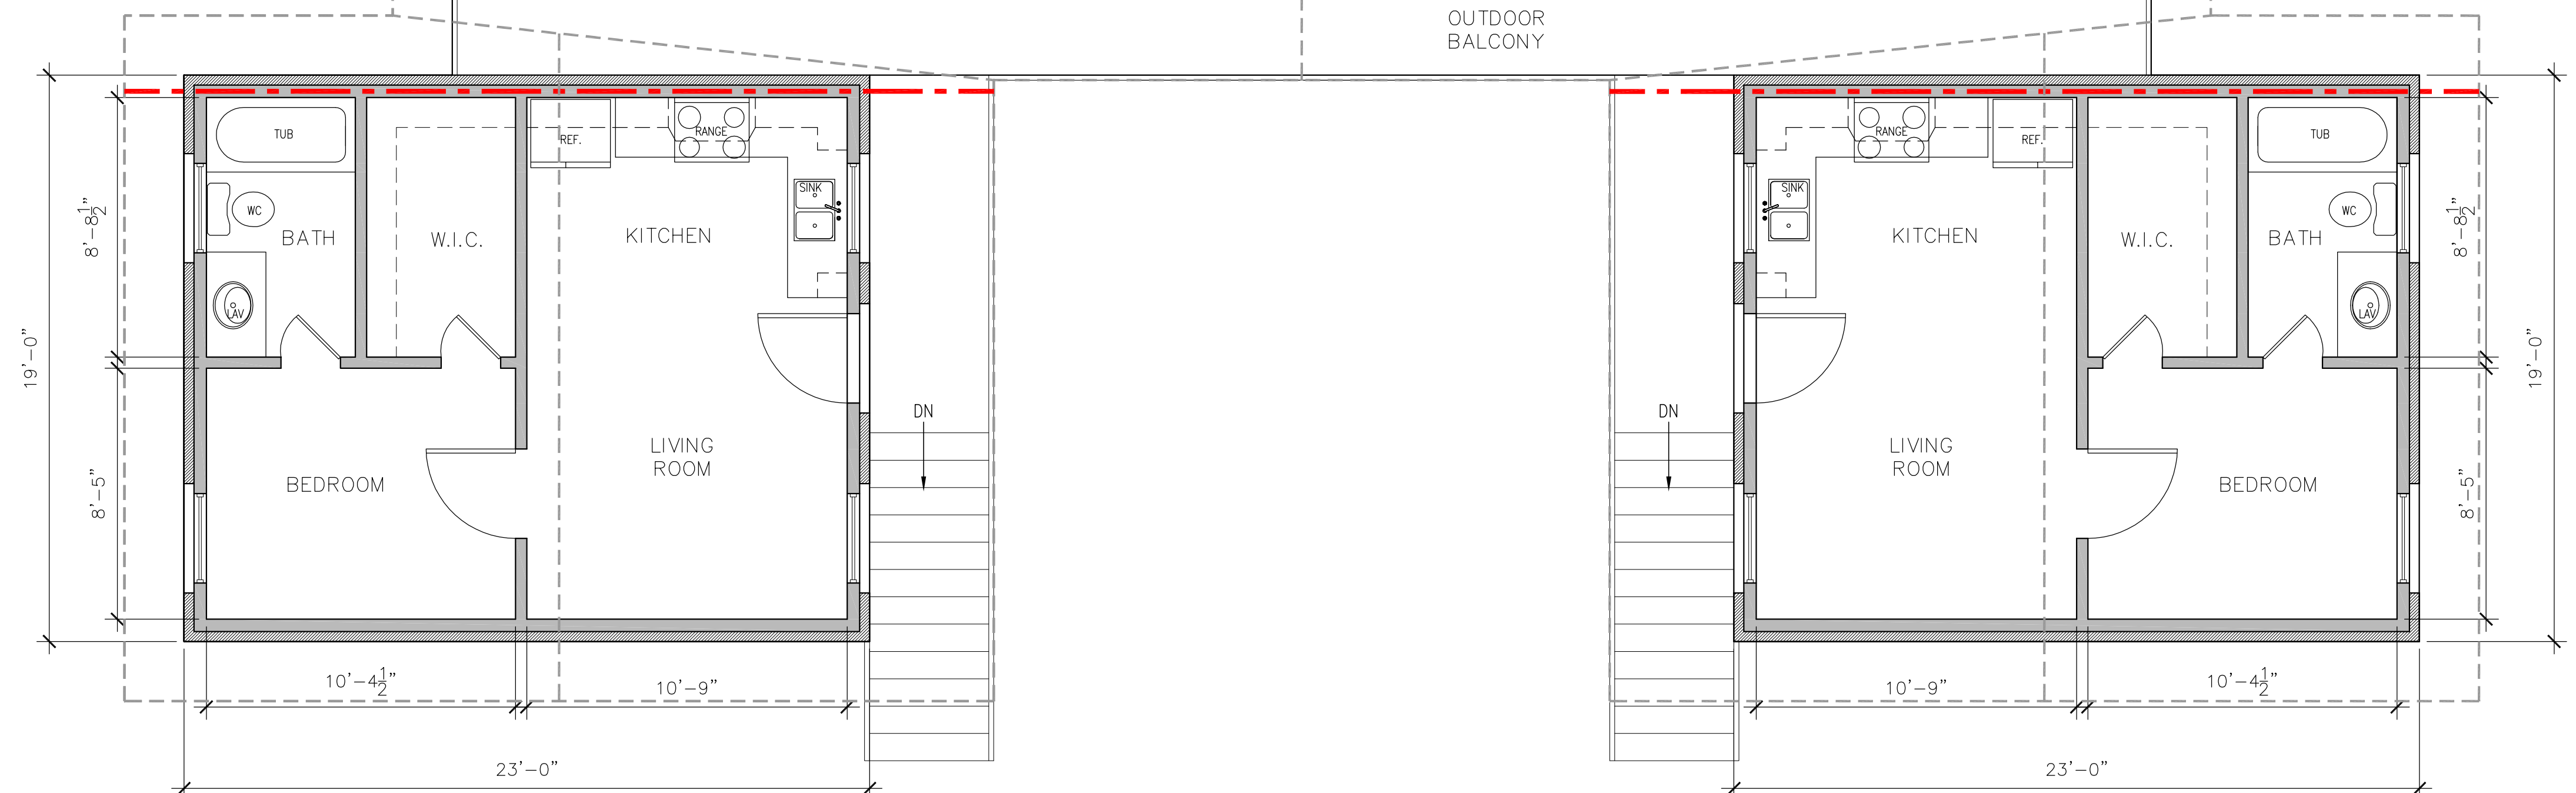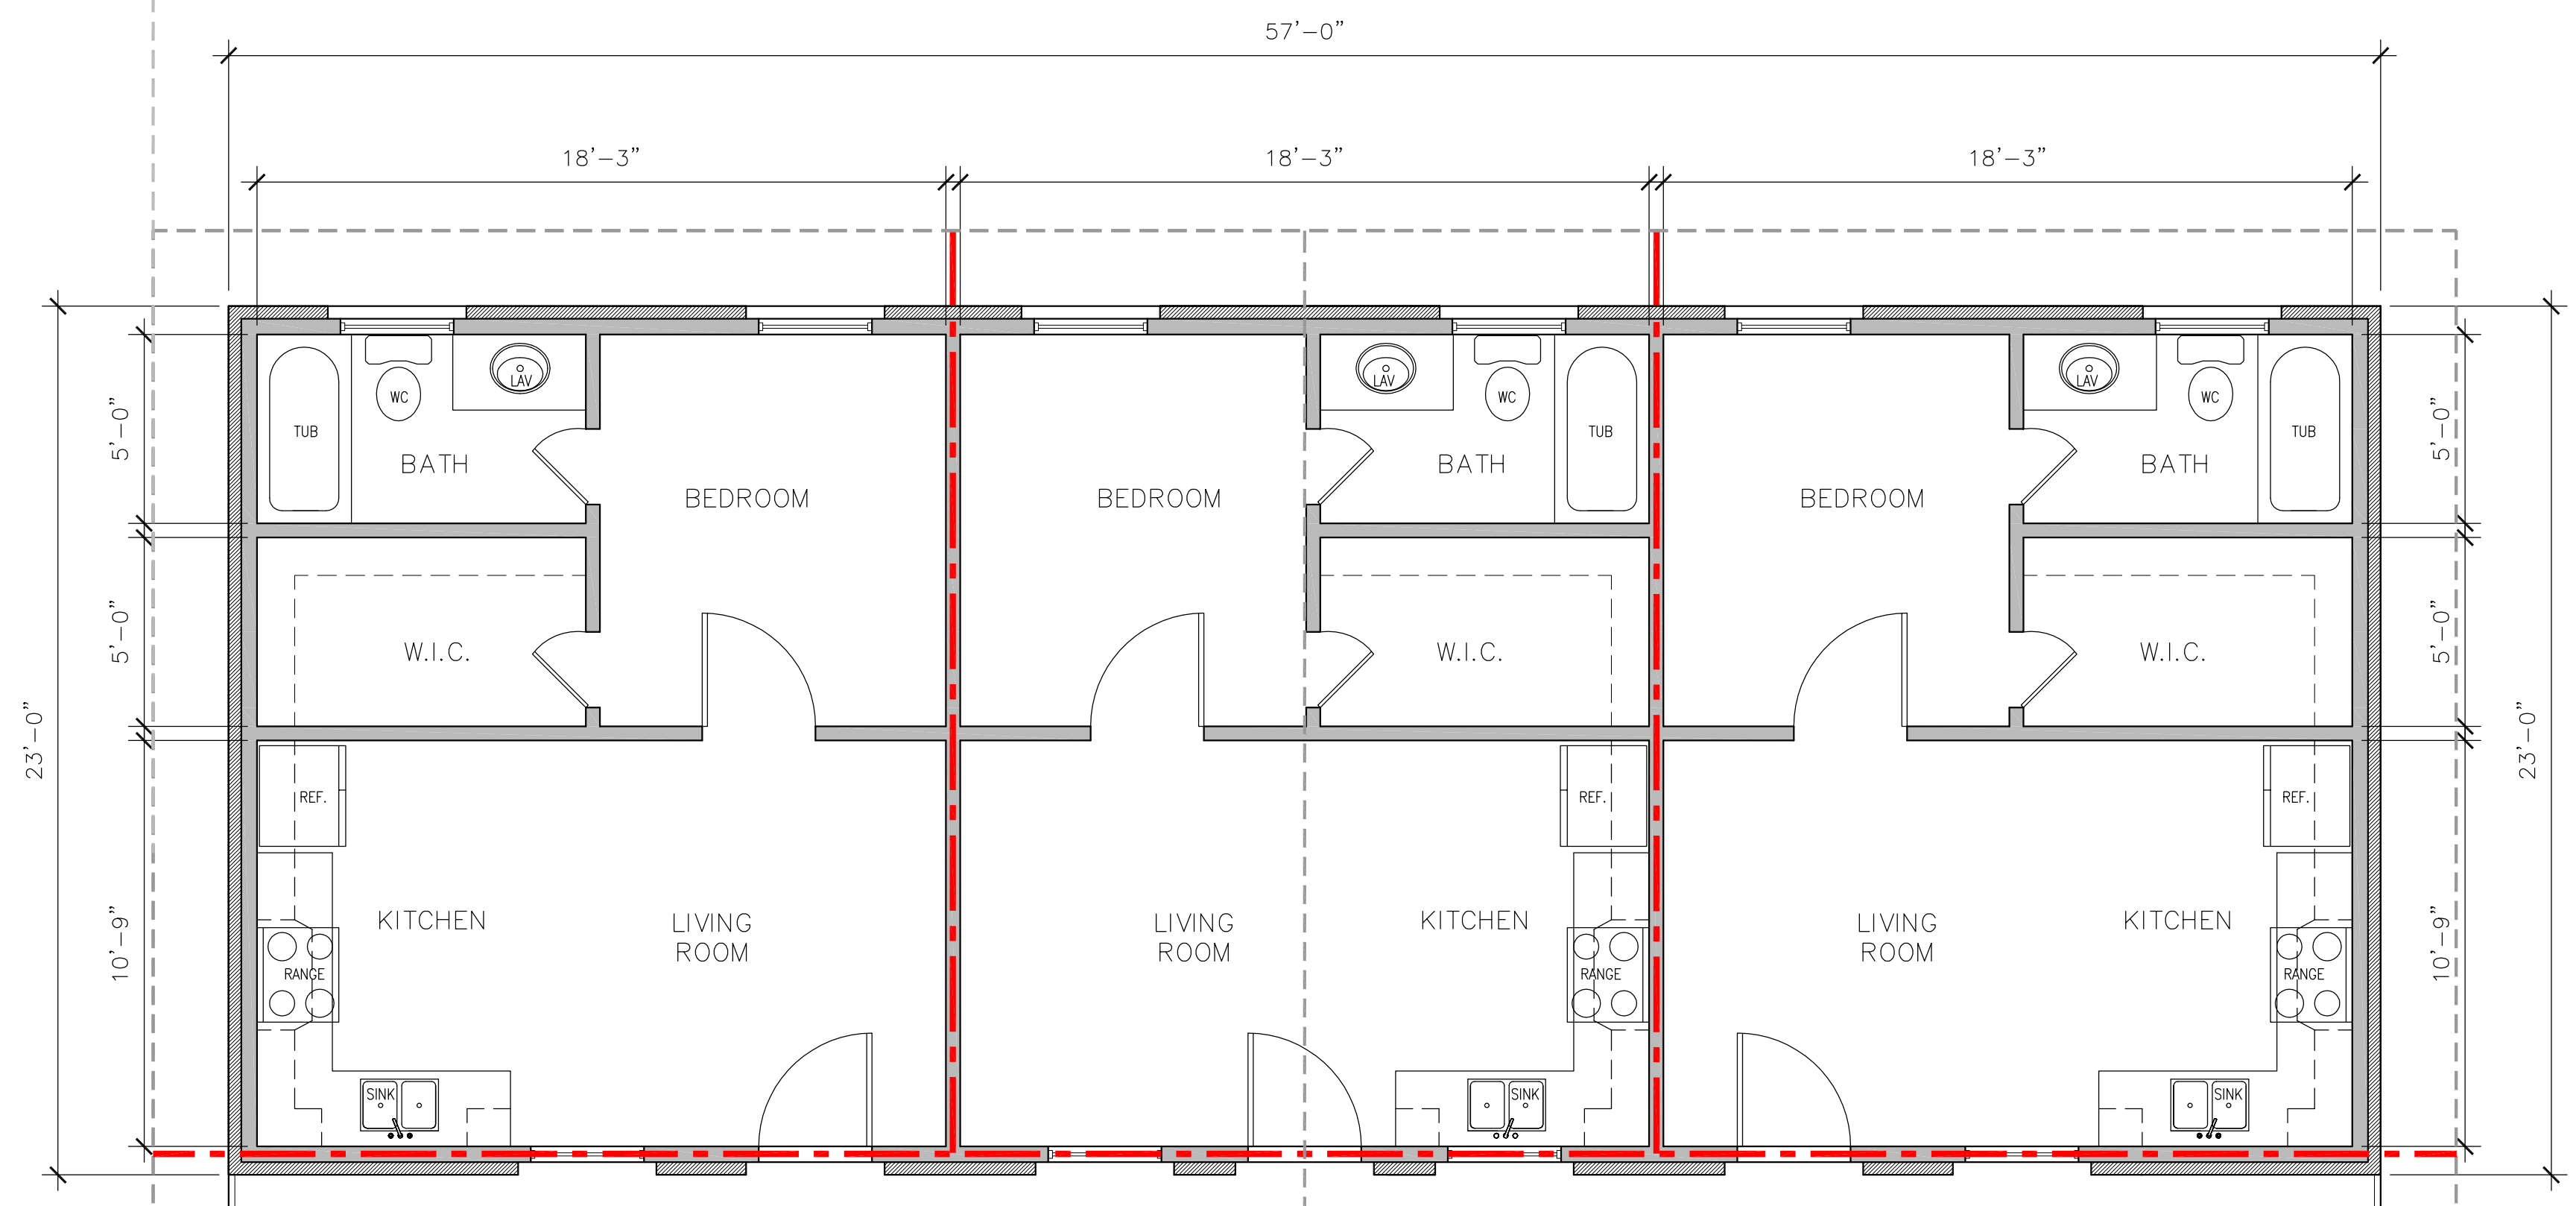

Second Floor Plan
Scale: 1/4" = 1'-0"

