
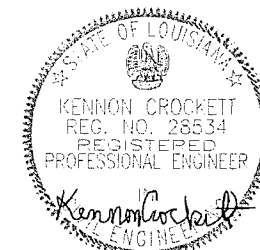


K CROCKETT DESIGNS, LLC

http://www.kcrockettdesigns.com
 3100 BEHRMAN HWY.
 NEW ORLEANS, LA 70114

THESE PLANS ARE THE SOLE PROPERTY OF K CROCKETT DESIGNS, LLC. ALL RIGHTS ARE RESERVED BY THE ENGINEER AND USE OF THESE PLANS FOR CONSTRUCTION PURPOSES, OR FOR REPRODUCTION THEREOF, IN WHOLE OR IN PART, IS FORBIDDEN WITHOUT COMPENSATION TO AND WRITTEN PERMISSION FROM THE ENGINEER

EVERY EFFORT HAS BEEN MADE TO INSURE THE ACCURACY AND CORRECTNESS OF THESE DRAWINGS. IT IS THE RESPONSIBILITY OF THE CONTRACTOR TO RE-CHECK THESE PLANS FOR ACCURACY OR ERROR. ANY DISCREPANCY SHOULD BE REPORTED FOR CORRECTION PRIOR TO BEGINNING CONSTRUCTION.

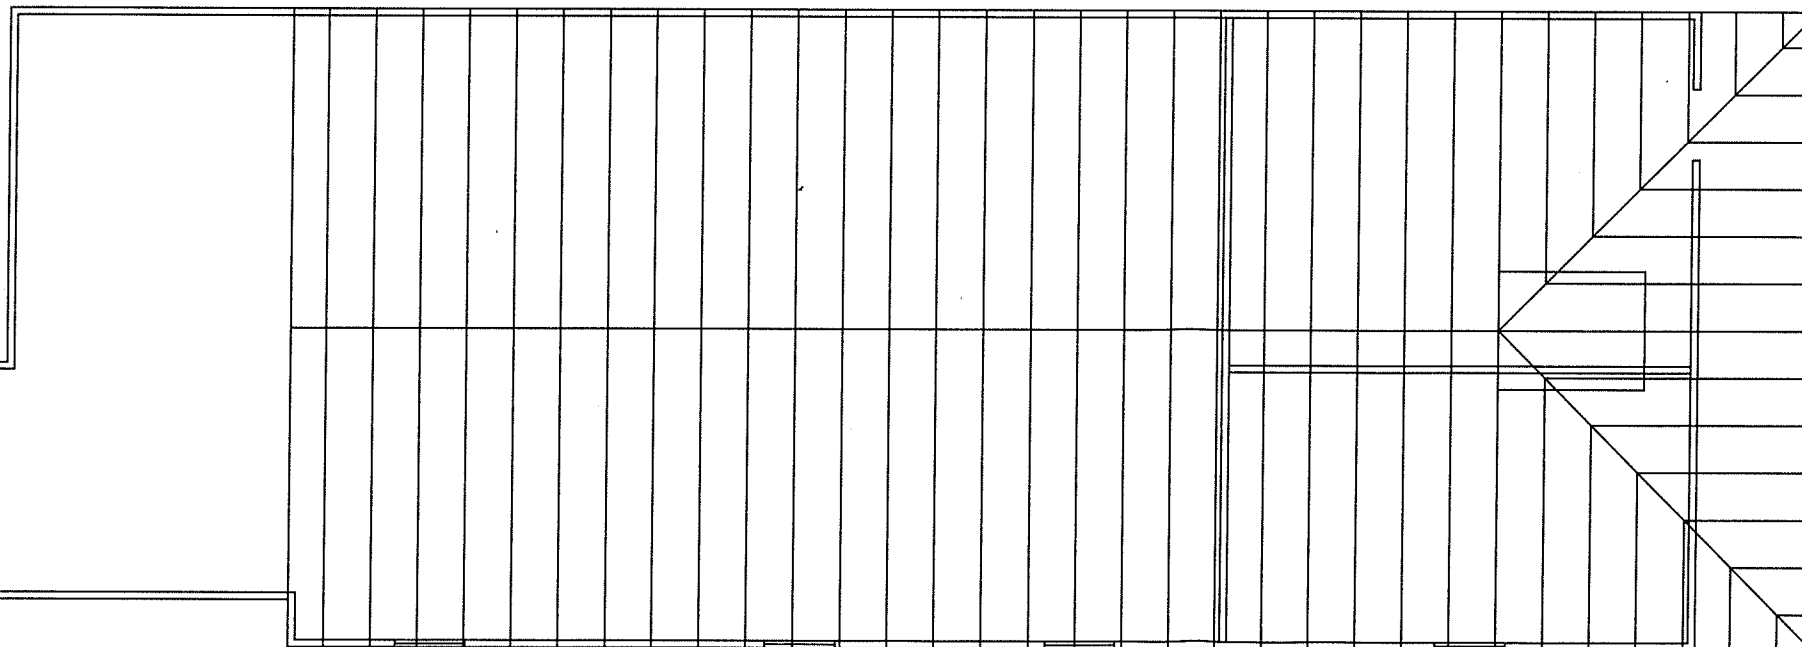

General Notes

ROOF AND FLOOR PLAN

No.	Revision/Issue	Date

Firm Name and Address

KENNON C. CROCKETT, P.E.
 P.O. BOX 6231
 NEW ORLEANS, LA 70174
 504-338-8571

Project Name and Address

ARTHUR LAUGAND
 2716 DNZAGA ST.
 NEW ORLEANS, LA 70119

Project

Date

Scale
 1/8" = 1'

Sheet

A1.1