


Partial Demolition
to
1230 Webster Street
New Orleans, LA 70118

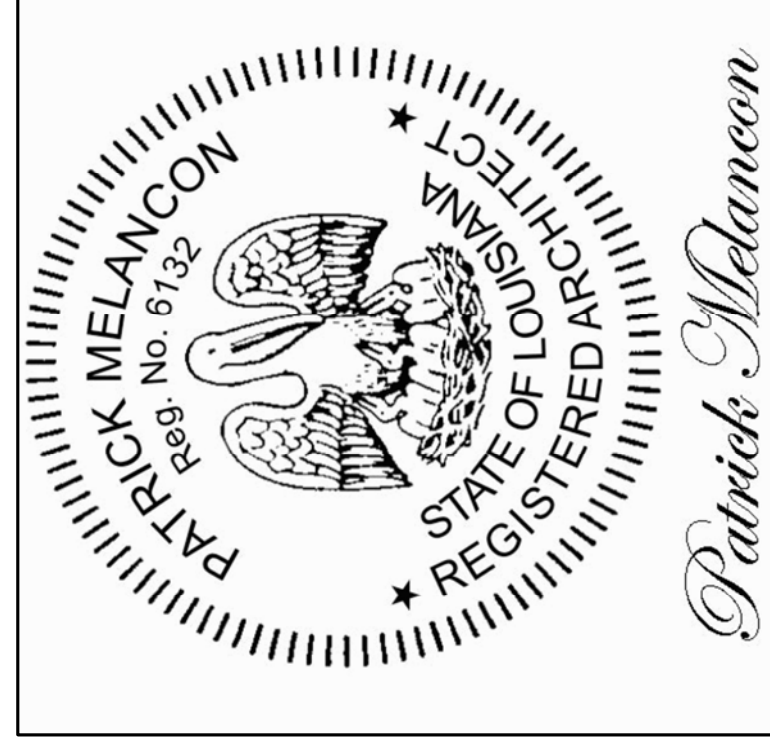


Site Plan

Sheet #: 2 of 2

Project #:	Revision:
Date: 09-17-2021	Revision:
Scale:	Revision:
Drawn By:	Revision:
Checked By:	Revision:
Revision:	Revision:
Revision:	Revision:


A-1.00.1

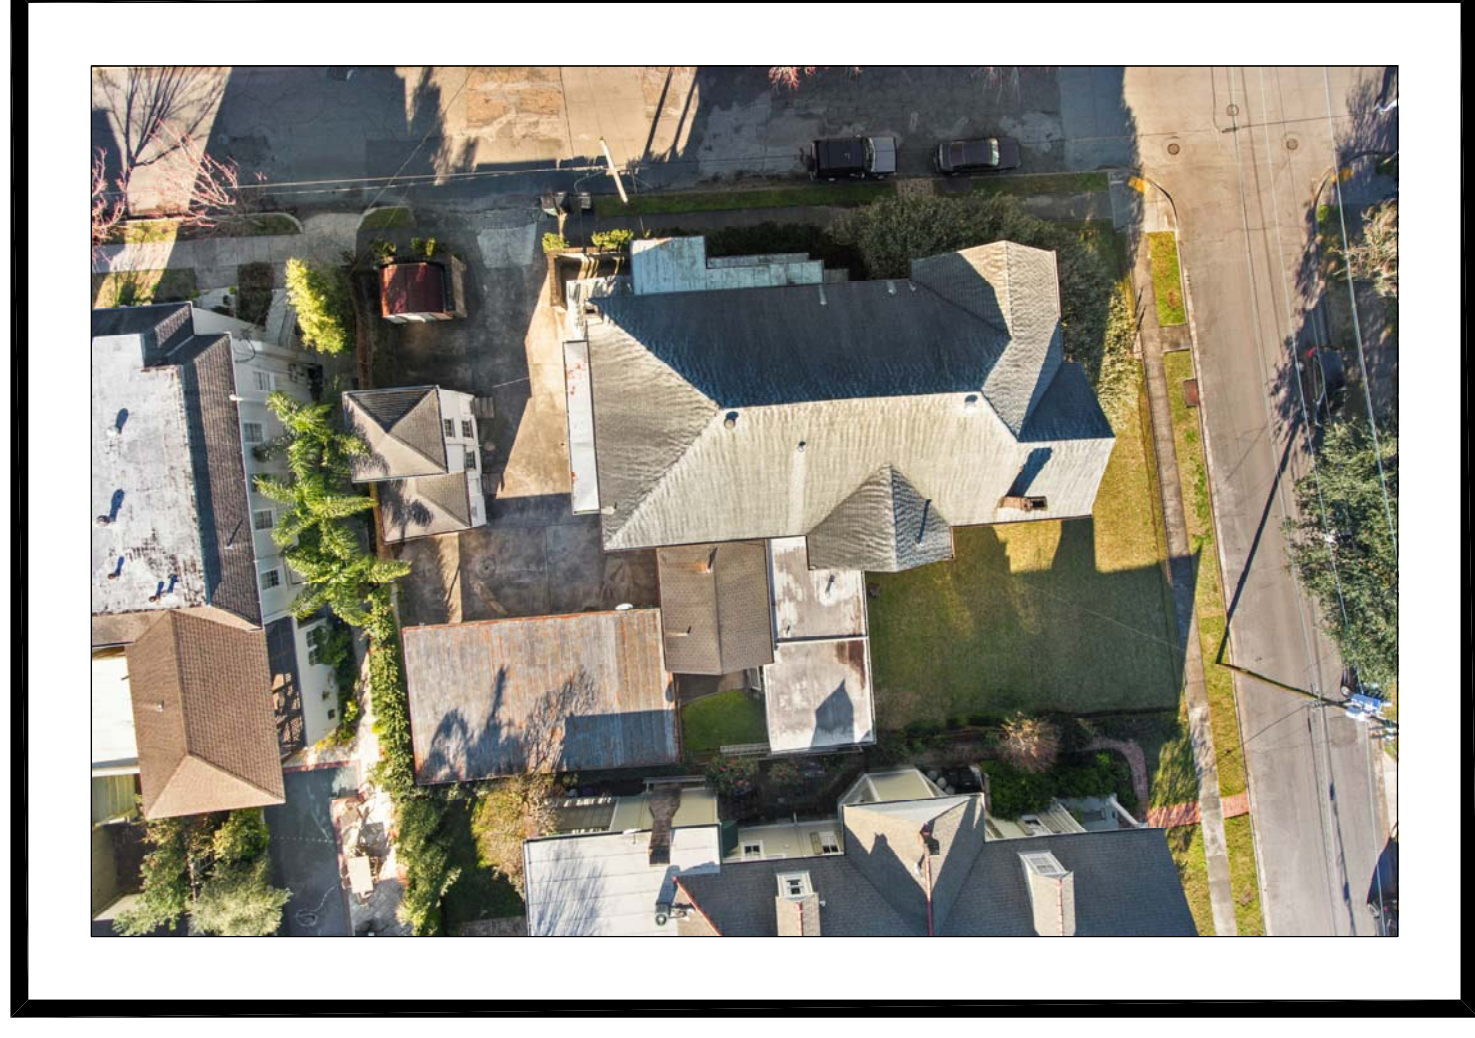

2 Aerial Photo

A-100 | A-100

SCALE: N.T.S.

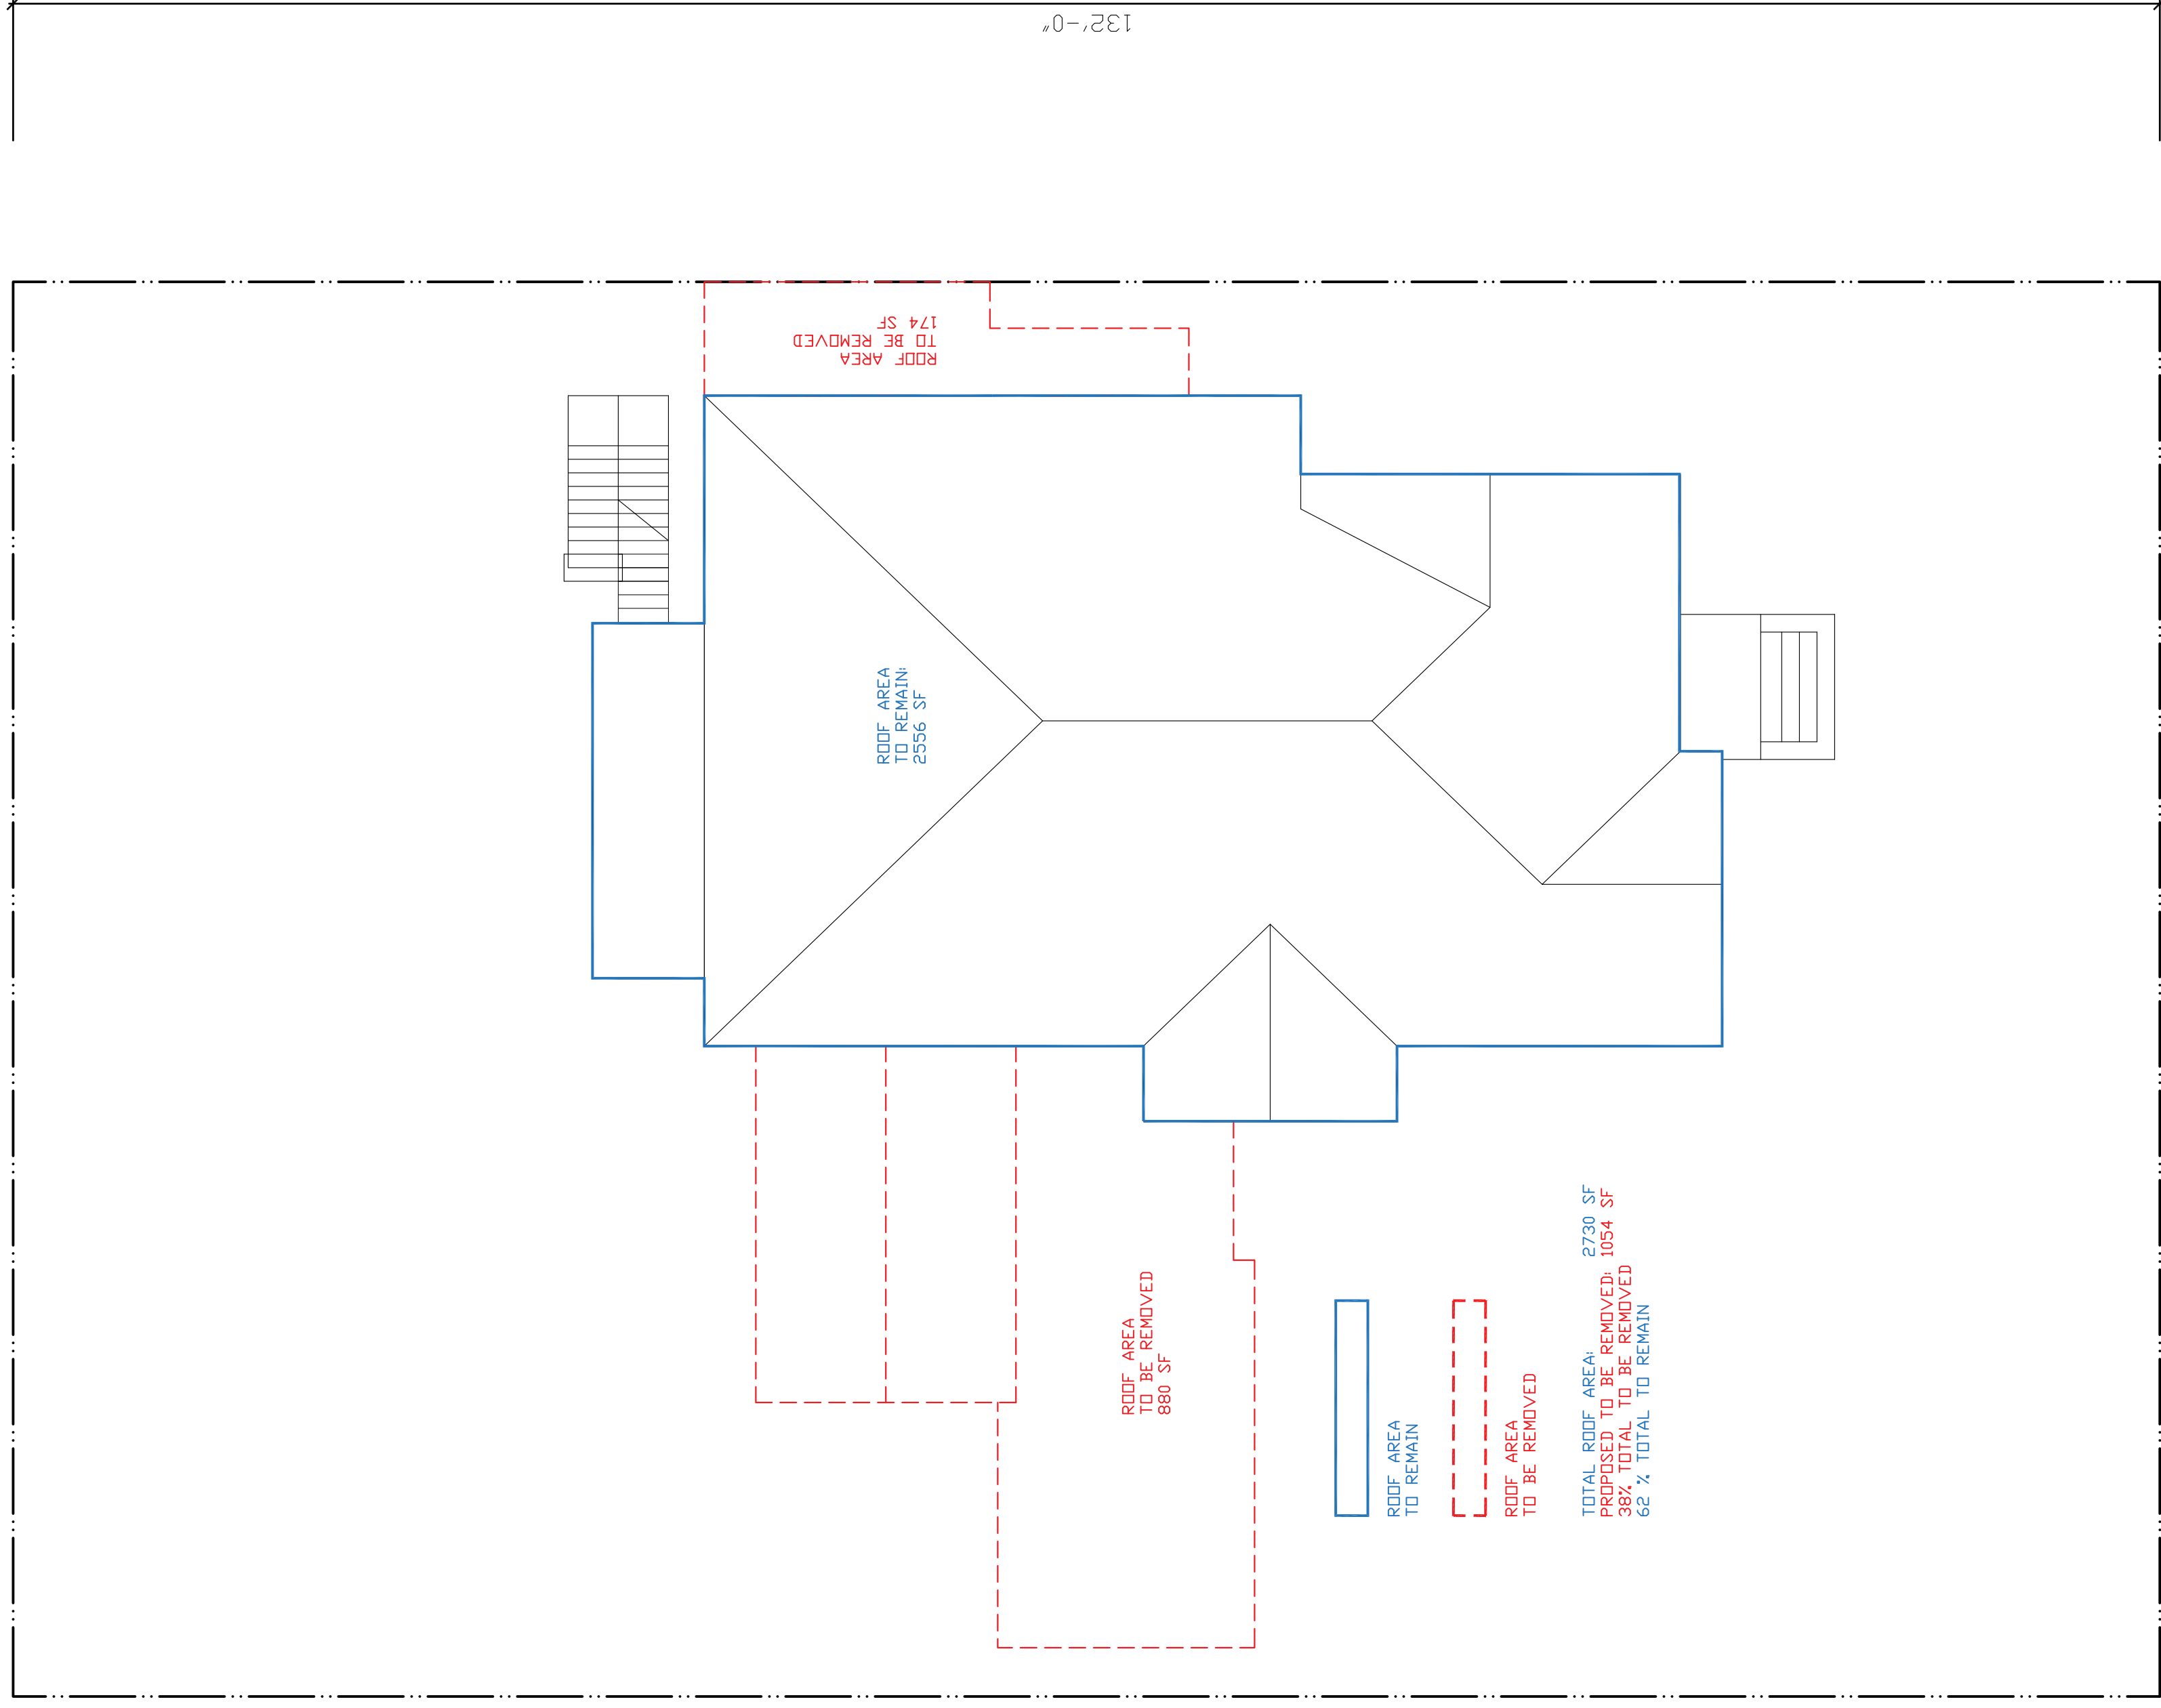

1 Site Plan - Proposed

A-100 | A-100

SCALE: 1/8" = 1'-0"

2 Survey

A-100 | A-100

SCALE: N.T.S.