


PERMIT/PRICING SET

NOT FOR CONSTRUCTION

Additions & Renovations  
at  
1230 Webster Street  
New Orleans, LA 70118

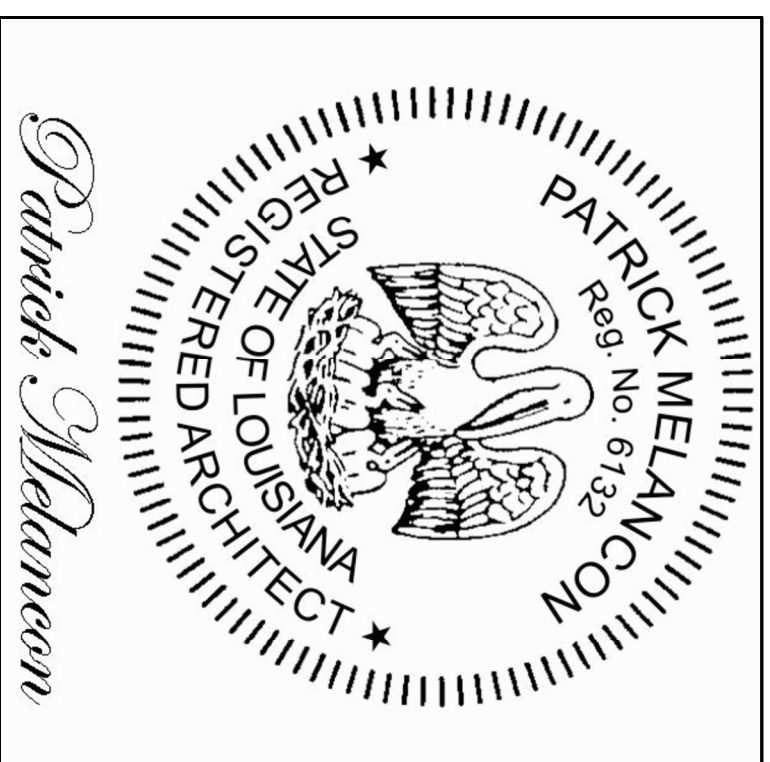


1st Floor Plan

Sheet #: X of 2

Project #:	Revision:
Date: 08-04-2022	Revision:
Scale:	
Drawn By:	
Checked By:	
Revision:	
Revision:	


**A-1.01.0**

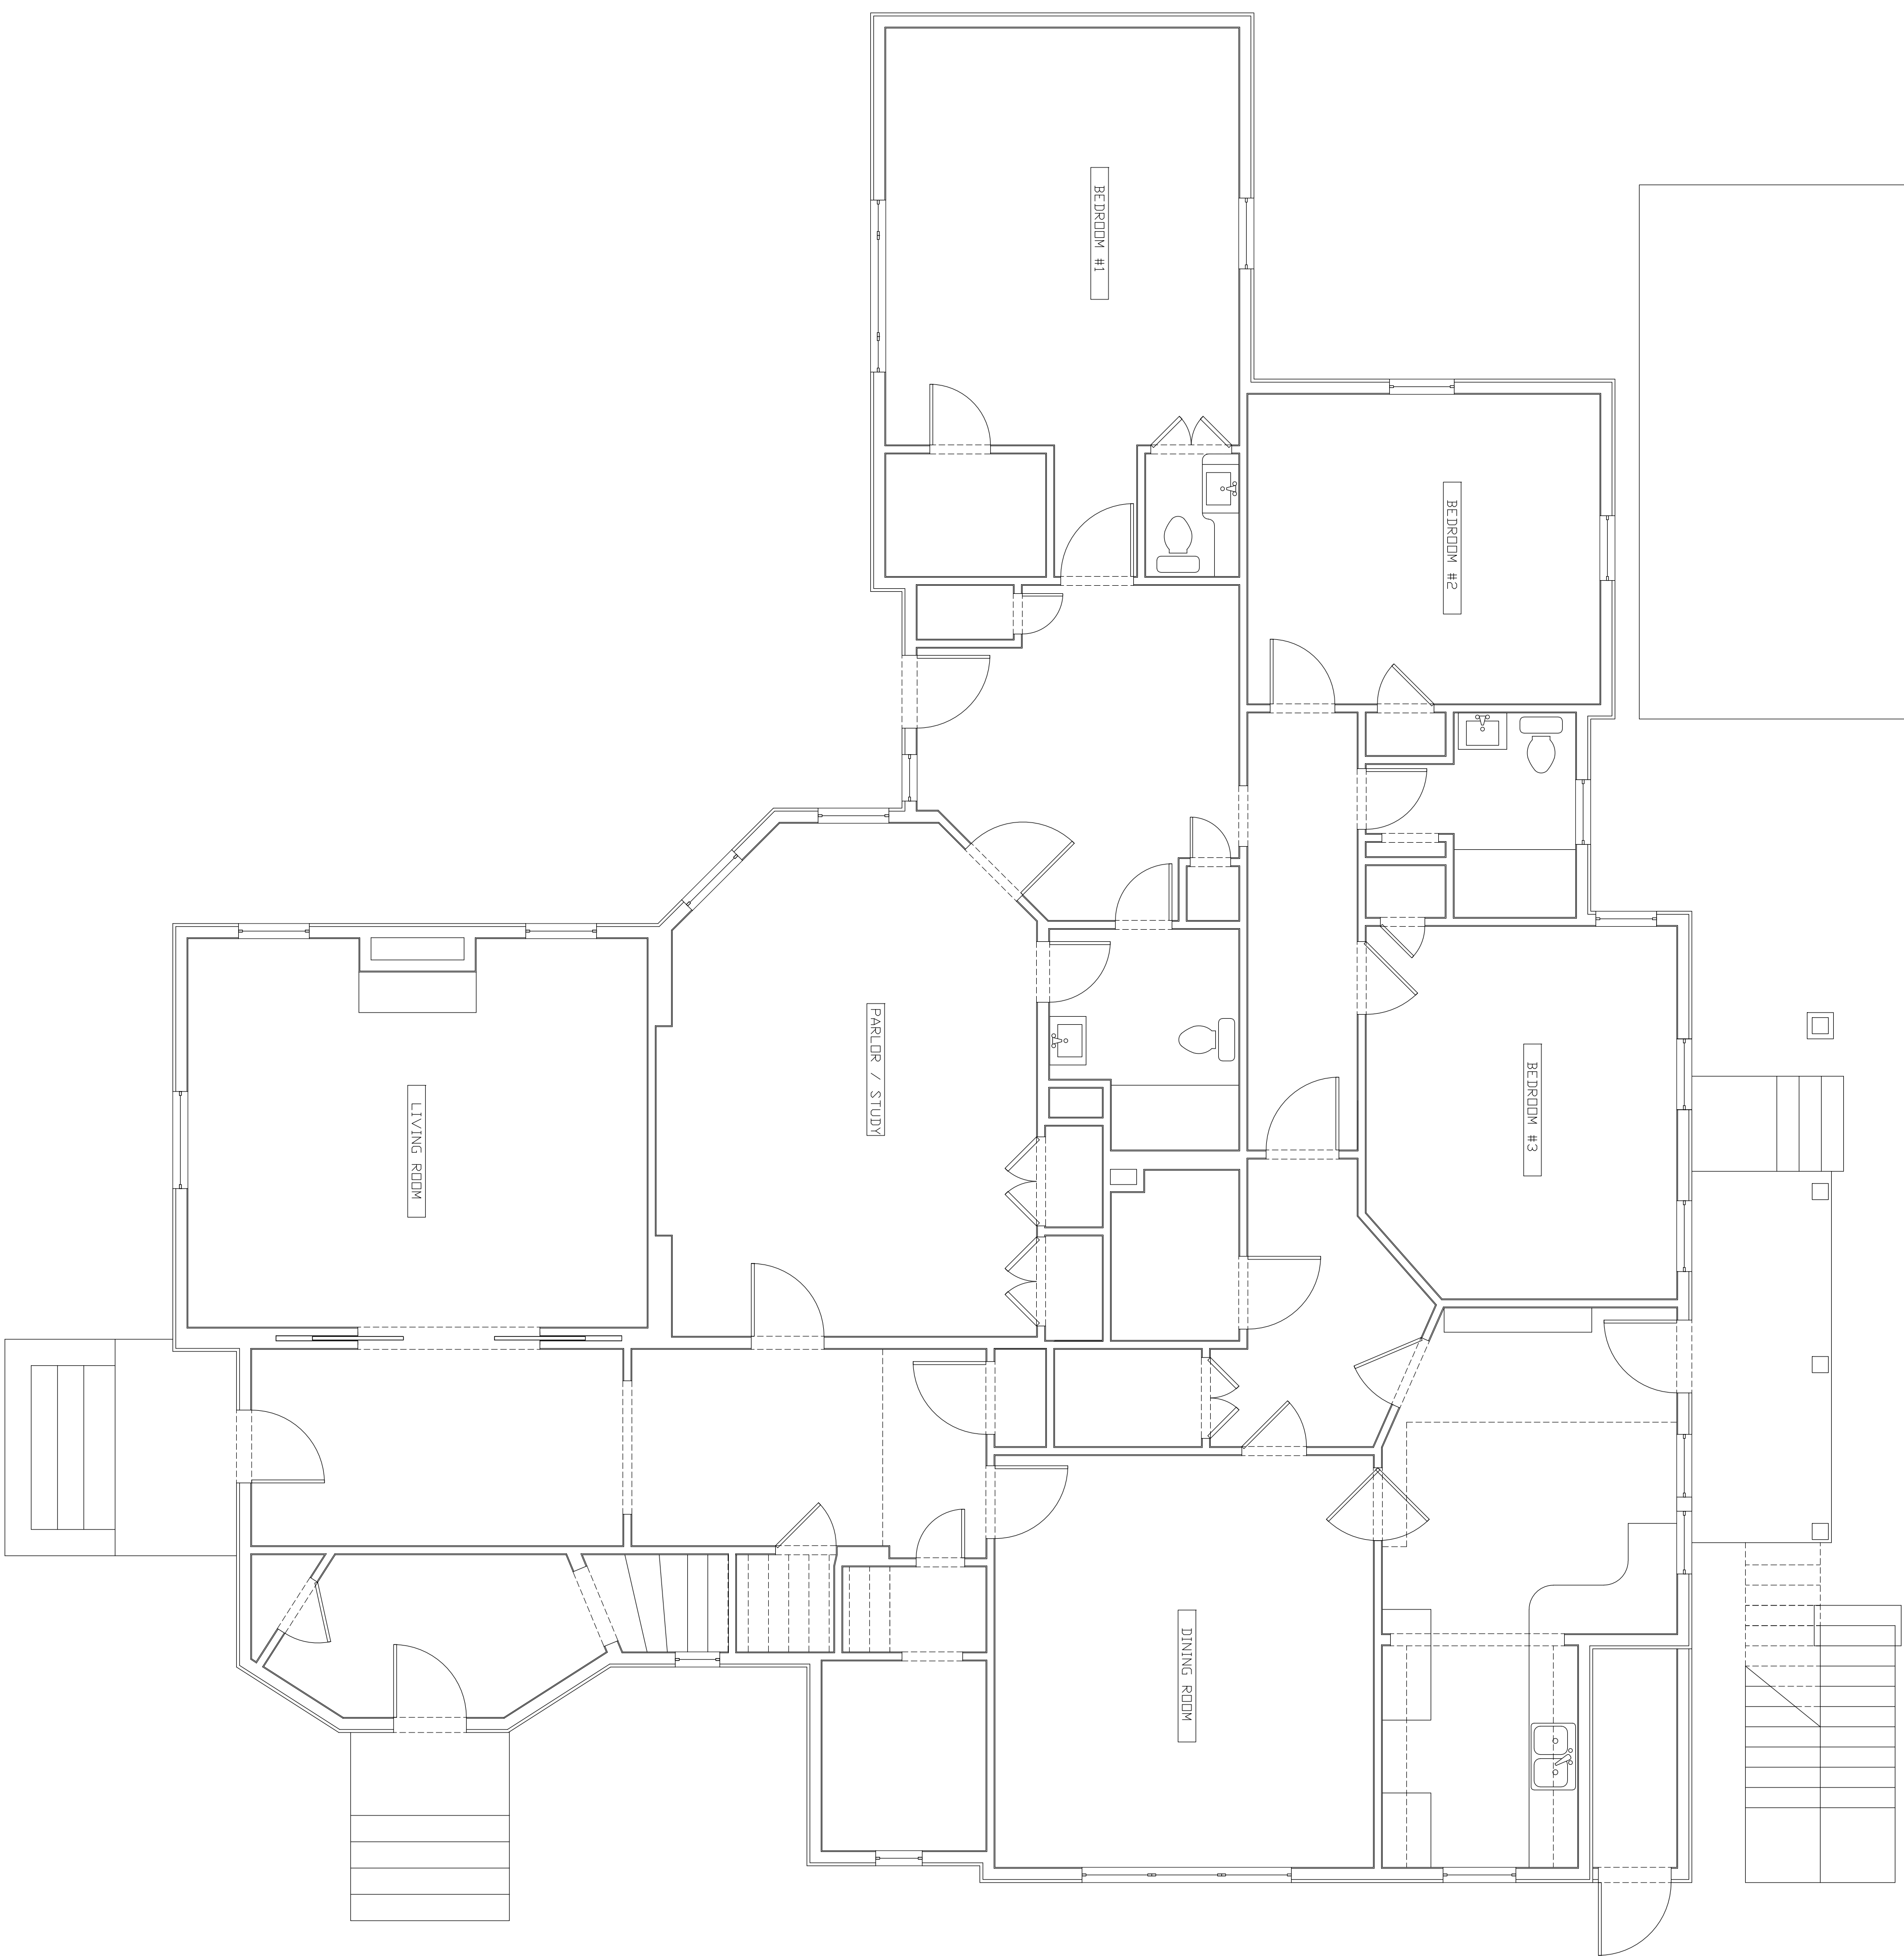

1 1st Floor Plan – Existing / Demolition

A-101 A-101

SCALE: 1/4" = 1'-0"

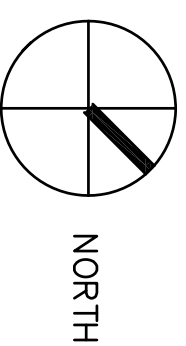

NORTH


MELANCON ORTEGA DESIGNS  
ARCHITECTURE + INTERIORS

NEW ORLEANS, LA  
504.483.7727 • 1 504.483.7728 • F

PERMIT/PRICING SET

NOT FOR CONSTRUCTION

Additions & Renovations  
at  
1230 Webster Street  
New Orleans, LA 70118

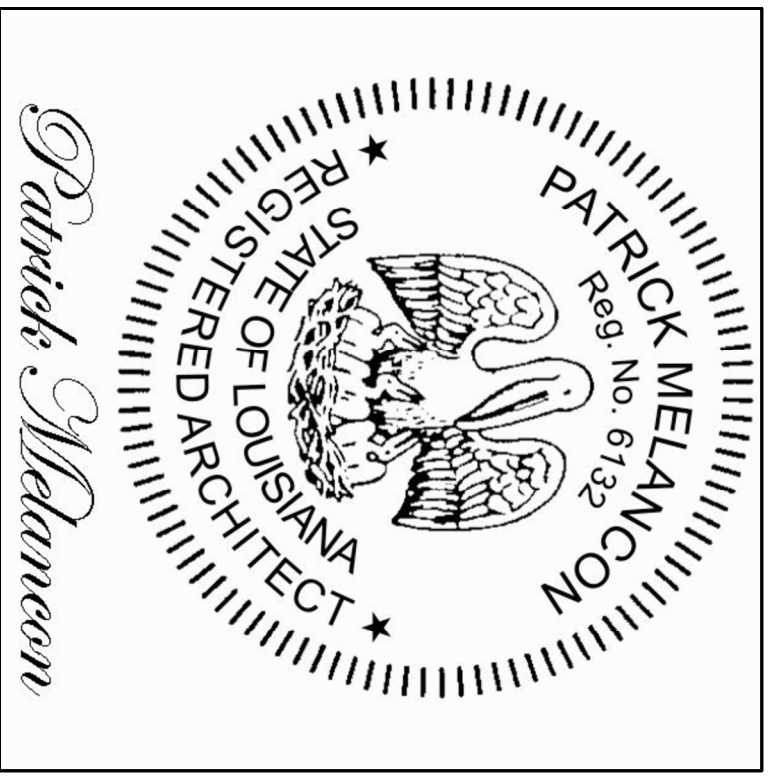


2nd Floor Plan


Sheet #: X of 2

Project #:	Revision:
Date: 08-04-2022	Revision:
Scale:	
Drawn By:	
Checked By:	
Revision:	
Revision:	

**A-1.02.0**

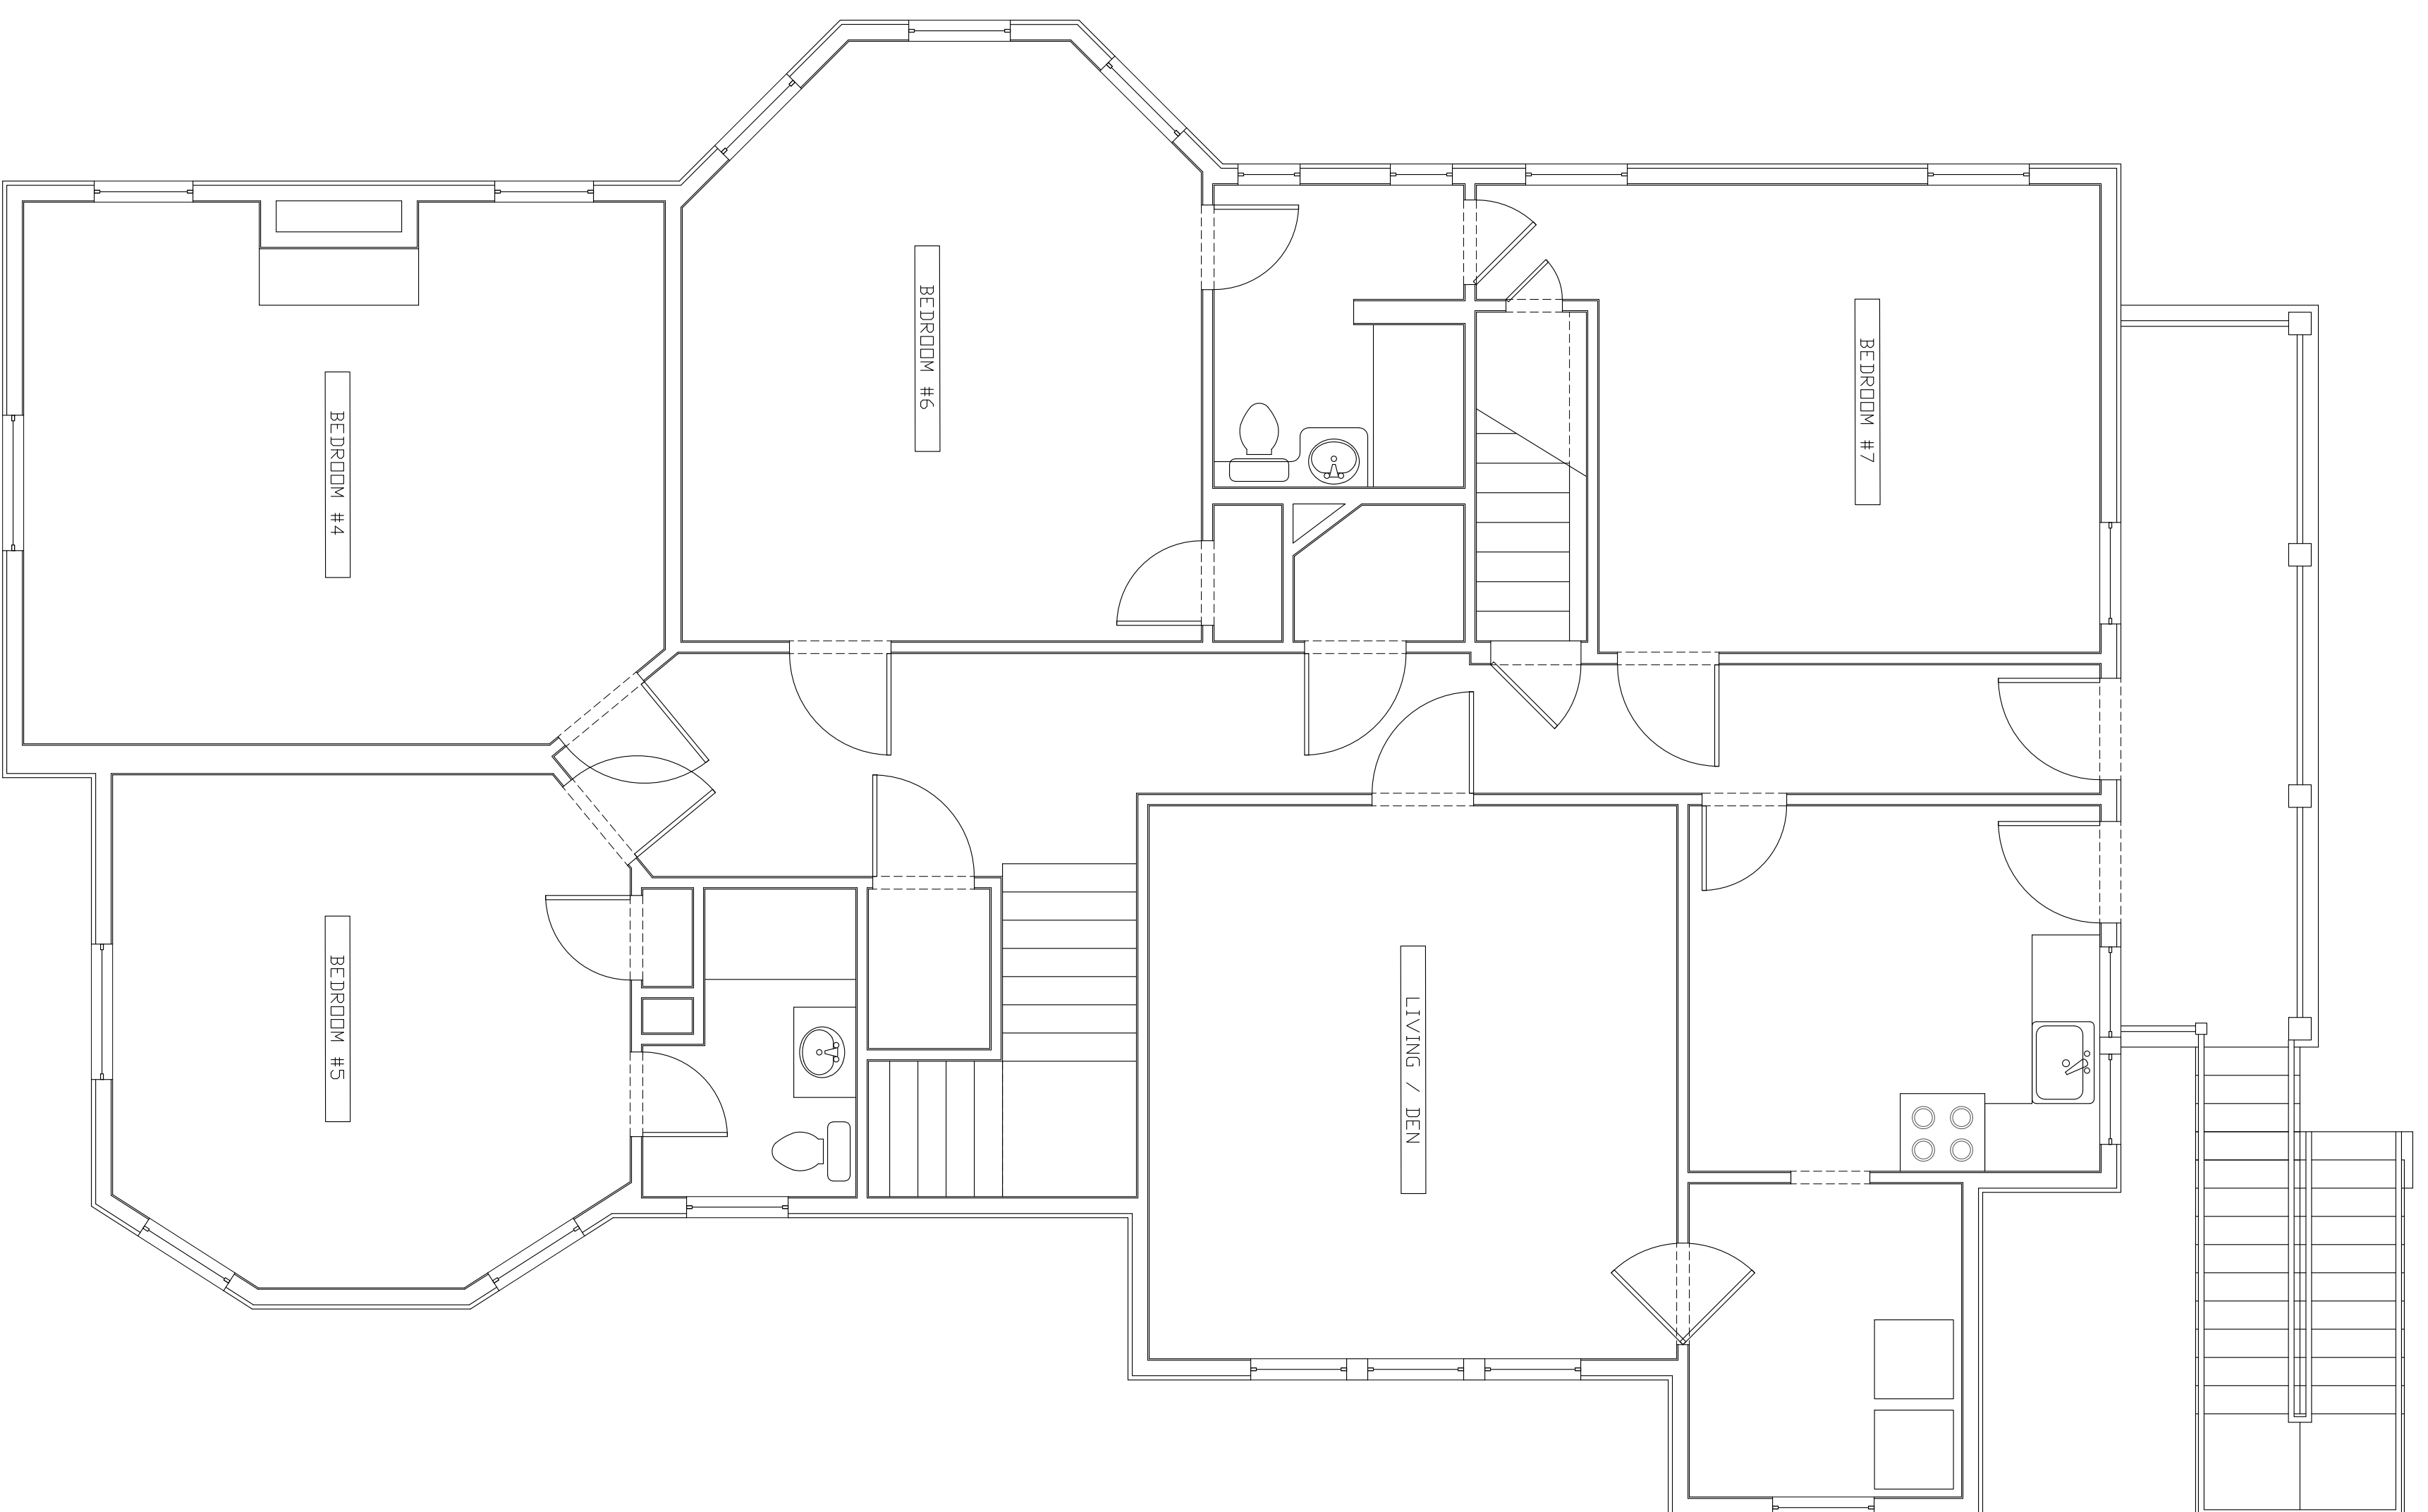

**1** 2nd Floor Plan - Existing  
SCALE: 1/4" = 1'-0"

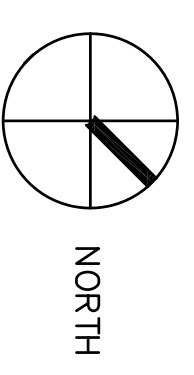

A-102.1 | A-102.1

SCALE: 1/4" = 1'-0"