


NOTE :- "ALL BOS COMPONENTS SHALL BE INSTALLED WITHIN 10 FT OF ADJACENT COMPONENTS

ROOF SECTION(S):

- ① SLOPE - 23
AZIMUTH - 175
MATERIAL - COMP. SHINGLE
- ② SLOPE - 23
AZIMUTH - 355
MATERIAL - COMP. SHINGLE

LEGEND


- M** METER
- LC** LOAD CENTER
- INV** INVERTER
- ACD** AC DISCONNECT
- MSP** MAIN SERVICE PANEL
- MCI** MCI
- OBSTRUCTION
- DRIVEWAY
- SOLAR MODULE
- STRING #1 27 MODULE
- STRING #2 27 MODULE
- STRING #3 26MODULE
- STRING #4 27 MODULE
- STRING #5 27 MODULE
- STRING #6 26 MODULE
- FIRE CODE OFFSET

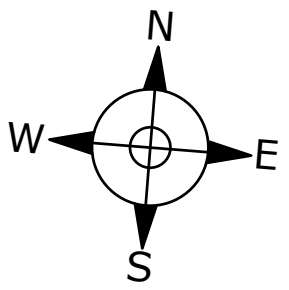

PAUGER ST

FRONT OF RESIDENCE

EXISTING DRIVEWAY

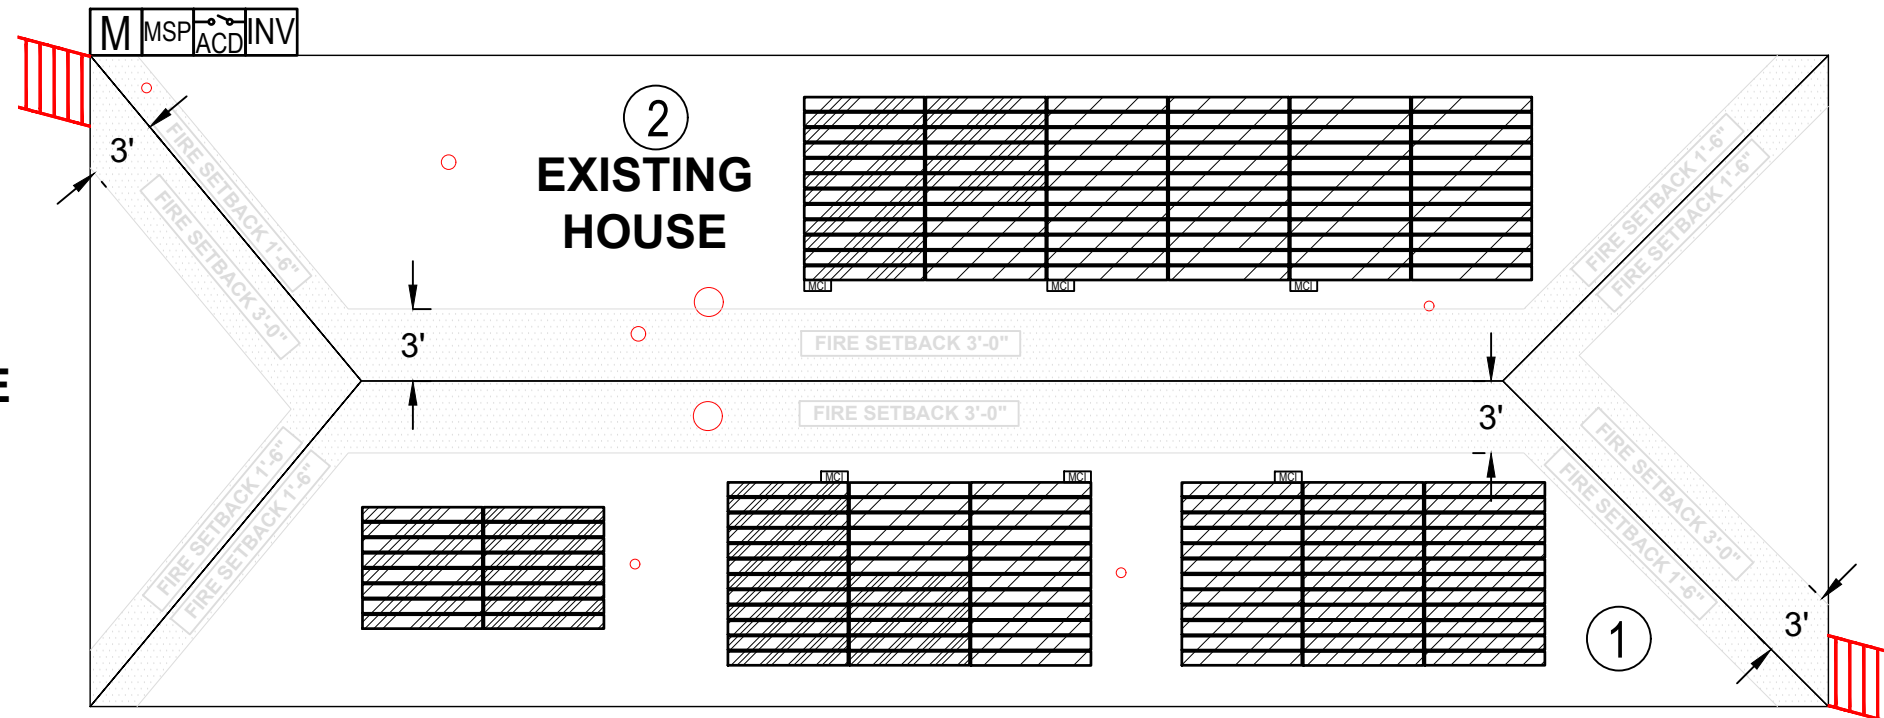

Solar Energy and Energy Efficiency

POSIGEN DEVELOPER, LLC

819 CENTRAL AVE STE 210
JEFFERSON, LA 70121

LA ELECTRICAL LICENSE :74446

JOB NUMBER: P-003338

UTILITY: ENTERGY

RACKING: NAIL FLASHING

MODULES: (160)SOLARSHINGLE TIMBERLINE SOLAR 45W

MCI: (6) MCI DELTA RAPID SHUTDOWN SYSTEM

INVERTER: (1)DELTA M6-TL-US

OWNER:

ROBERT RIVERS,
4711 PAUGER ST NEW
ORLEANS, LA 70122

ACCOUNT NUMBER : 175379114

DESCRIPTION:

ROBERT RIVERS,
RESIDENCE

7.20 kWDC ROOF SOLAR SYSTEM
PRODUCTION: 7,320kWH

STAMP:

PV-2

PAGE NAME:
SITE PLAN

SCALE:
1/8" = 1'

DATE:
9/20/2022

DESIGNED BY:

ENERQUAL

REV: