

NOTE :- "All BOS Components shall be installed within 10 ft of adjacent components"

ROOF SECTION(S):

- ① SLOPE - 27
AZIMUTH - 197
MATERIAL - COMP. SHINGLE
- ② SLOPE - 27
AZIMUTH - 17
MATERIAL - COMP. SHINGLE


LEGEND

- M** (E) METER
- INV** INVERTER
- AC** AC DISCONNECT
- DC** DC DISCONNECT
- MSP** MAIN SERVICE PANEL
- EXISTING TREES
- OBSTRUCTION
- DRIVEWAY
- MODULE
- #1) 28 MODULE
- #2) 28 MODULE
- #3) 28 MODULE
- #3) 28 MODULE
- FIRE CODE OFFSET
- GROUND ACCESS POINT

FOH

N DERBIGNY ST

DRIVEWAY

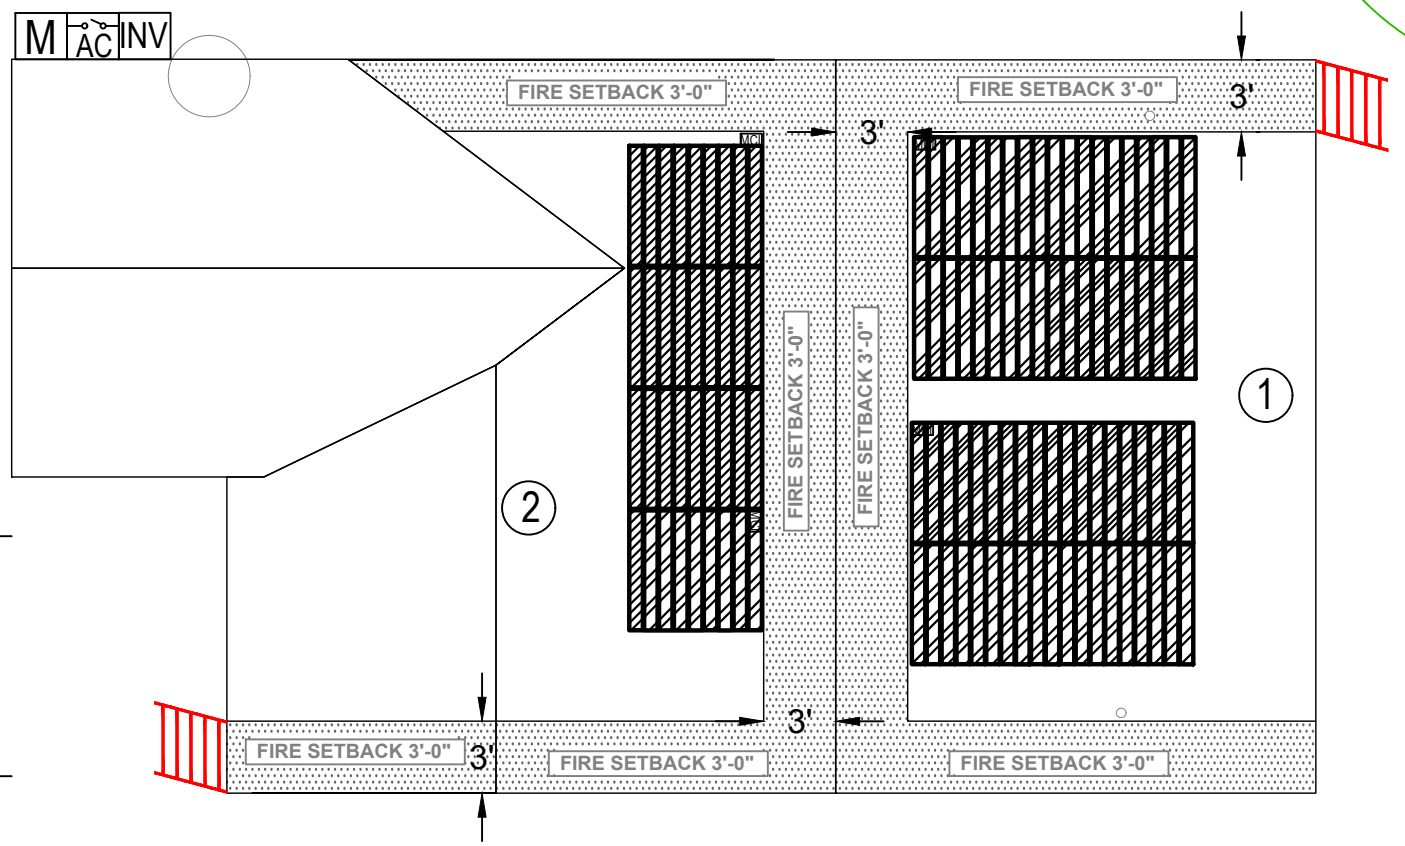

REYNES ST



JOB NUMBER: P-004656	OWNER: ELIZABETH BRYANT, 5006 N DERBIGNY ST NEW ORLEANS, LA 70117	DESCRIPTION: ELIZABETH BRYANT, RESIDENCE 5.04 kWDC ROOF SOLAR SYSTEM PRODUCTION: 5,445kWH
UTILITY: ENTERGY	ACCOUNT NUMBER : 131154130	DESIGNED BY: ENERQUAL
RACKING: NAIL FLASHING		REV:
MODULES: (112)SOLARSHINGLE TIMBERLINE SOLAR 45W		
MCI: (4) MCI DELTA RAPID SHUTDOWN SYSTEM		
INVERTER: (1) DELTA M4-TL-US		

STAMP:

PV-2

PAGE NAME:
SITE PLAN

SCALE:
1/8" = 1'

DATE:
9/10/2022