


K CROCKETT DESIGNS, LLC

<http://www.kcrockettdesigns.com>
 3100 BEHRMAN HWY.
 NEW ORLEANS, LA 70114


THESE PLANS ARE THE SOLE PROPERTY OF K CROCKETT DESIGNS, LLC. ALL RIGHTS ARE RESERVED BY THE ENGINEER AND USE OF THESE PLANS FOR CONSTRUCTION PURPOSES, OR FOR REPRODUCTION THEREOF, IN WHOLE OR IN PART, IS FORBIDDEN WITHOUT COMPENSATION TO AND WRITTEN PERMISSION FROM THE ENGINEER

EVERY EFFORT HAS BEEN MADE TO INSURE THE ACCURACY AND CORRECTNESS OF THESE DRAWINGS. IT IS THE RESPONSIBILITY OF THE CONTRACTOR TO RE-CHECK THESE PLANS FOR ACCURACY OR ERROR. ANY DISCREPANCY SHOULD BE REPORTED FOR CORRECTION PRIOR TO BEGINNING CONSTRUCTION.

NO CHANGES TO THE PRIMARY (FRONT FACING) FACADE IS ALLOWED UNDER THIS CERTIFICATE.

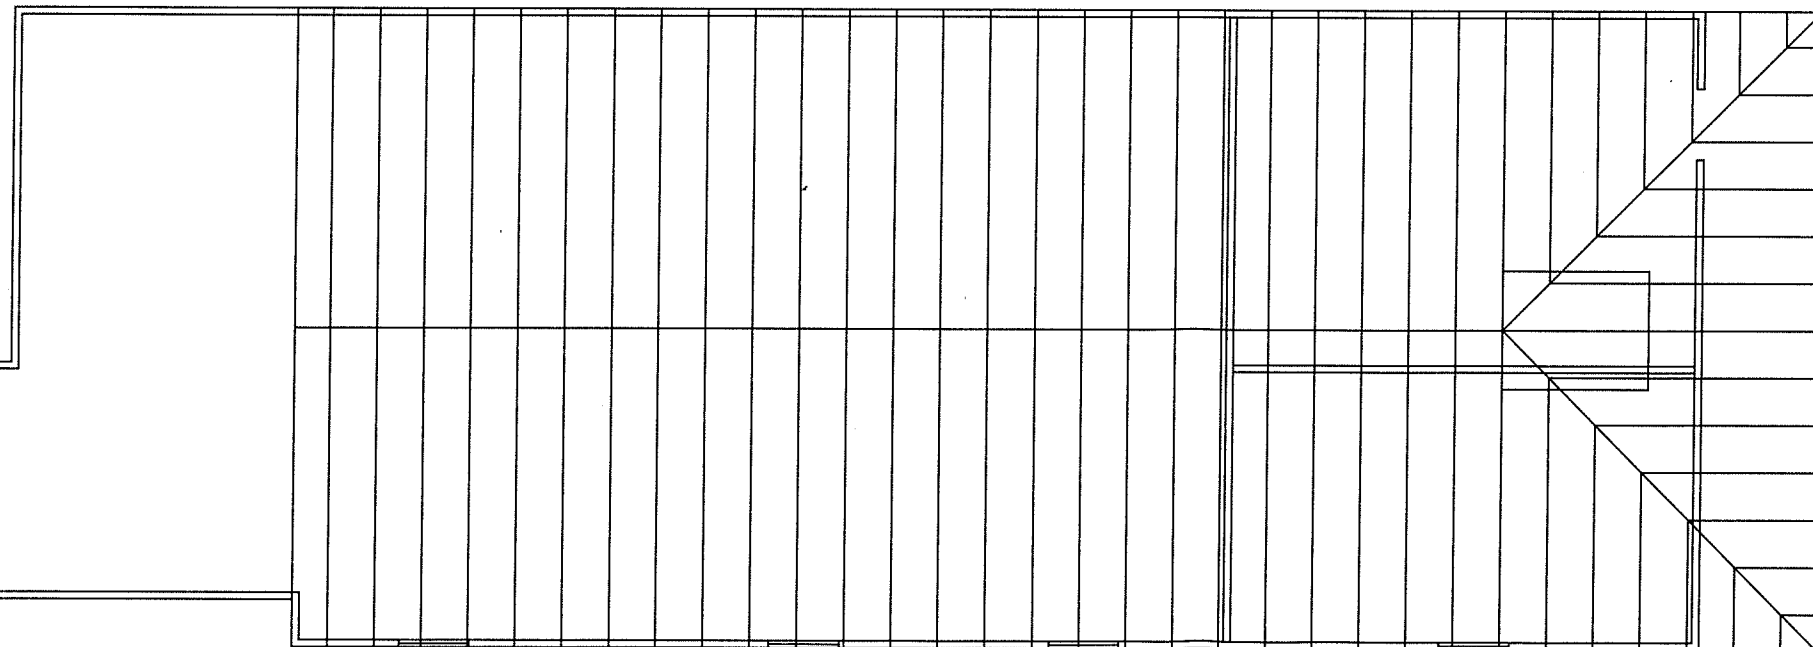

OVERALL HEIGHT AND PITCH OF ROOF TO MATCH EXISTING.

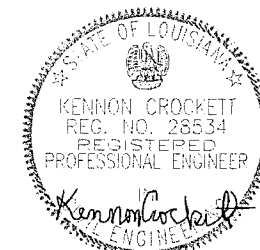

General Notes

ROOF AND FLOOR PLAN

No.	Revision/Issue	Date

Firm Name and Address

KENNON C. CROCKETT, P.E.
 P.O. BOX 6231
 NEW ORLEANS, LA 70174
 504-338-8571

Project Name and Address


ARTHUR LAUGAND
 2716 DNZAGA ST.
 NEW ORLEANS, LA 70119



Project

Date

Scale
 1/8" = 1'

Sheet
 A1.1

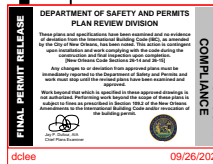

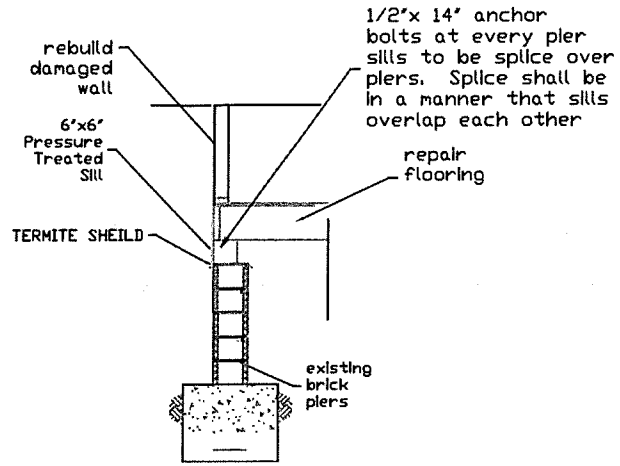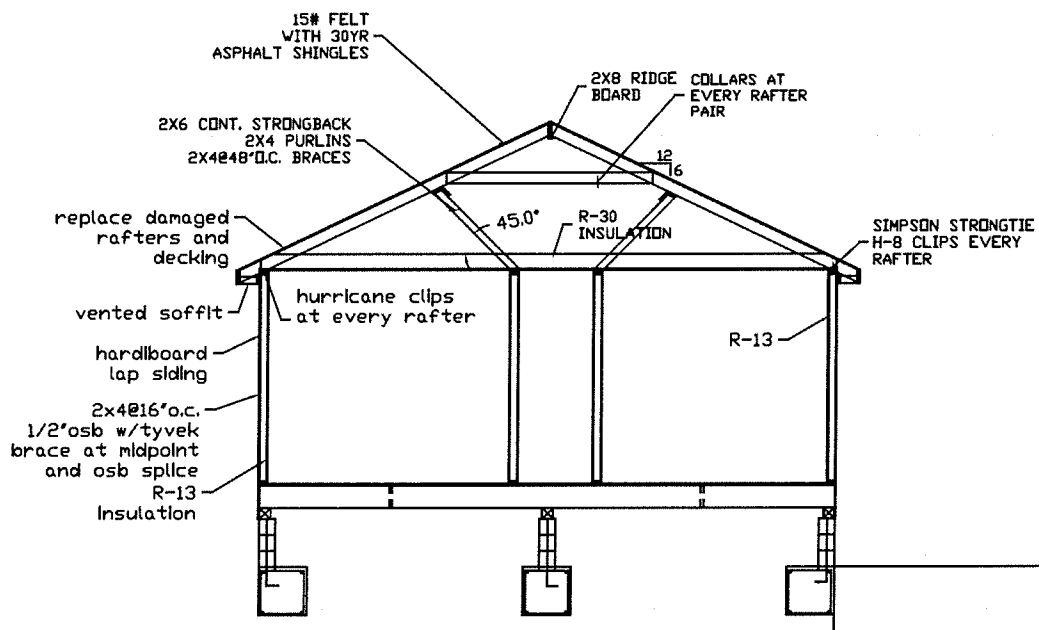

THESE PLANS ARE THE SOLE PROPERTY OF K CROCKETT DESIGNS, LLC. ALL RIGHTS ARE RESERVED BY THE ENGINEER AND USE OF THESE PLANS FOR CONSTRUCTION PURPOSES, OR FOR REPRODUCTION THEREOF, IN WHOLE OR IN PART, IS FORBIDDEN WITHOUT COMPENSATION TO AND WRITTEN PERMISSION FROM THE ENGINEER

EVERY EFFORT HAS BEEN MADE TO INSURE THE ACCURACY AND CORRECTNESS OF THESE DRAWINGS. IT IS THE RESPONSIBILITY OF THE CONTRACTOR TO RE-CHECK THESE PLANS FOR ACCURACY OR ERROR. ANY DISCREPANCY SHOULD BE REPORTED FOR CORRECTION PRIOR TO BEGINNING CONSTRUCTION.

K CROCKETT DESIGNS, LLC
<http://www.kcrockettdesigns.com>
 NEW ORLEANS, LA 70114



General Notes

WALL SECTION
 RESIDENCE

No.	Revision/Issue	Date

Firm Name and Address
 KENNON C. CROCKETT, P.E.
 2924 SABINE ST.
 NEW ORLEANS, LA 70114
 504-338-8571

Project Name and Address
 2716 Onzaga St.
 New Orleans, LA 70119

Project	Sheet
Date 03/28/22	A1.1
Scale 1/8" = 1'	

