



NO.	DATE	SCOPE
1	9-29-22	SAFETY & PERMITS REVISIONS

1803 GROUP, LLC
 7531 PLUM STREET
 NEW ORLEANS, LOUISIANA 70118

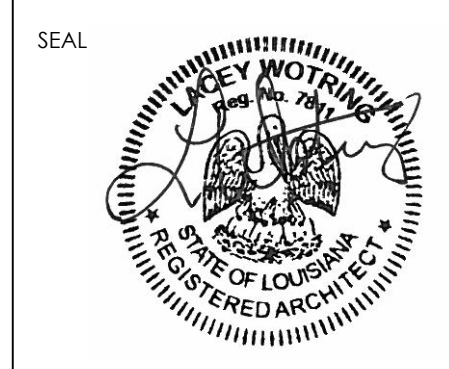


ISSUE DATE:
 AUGUST 22, 2022
 DRAWING TITLE:
 EXTERIOR ELEVATIONS
 DRAWING NUMBER:


A3.0

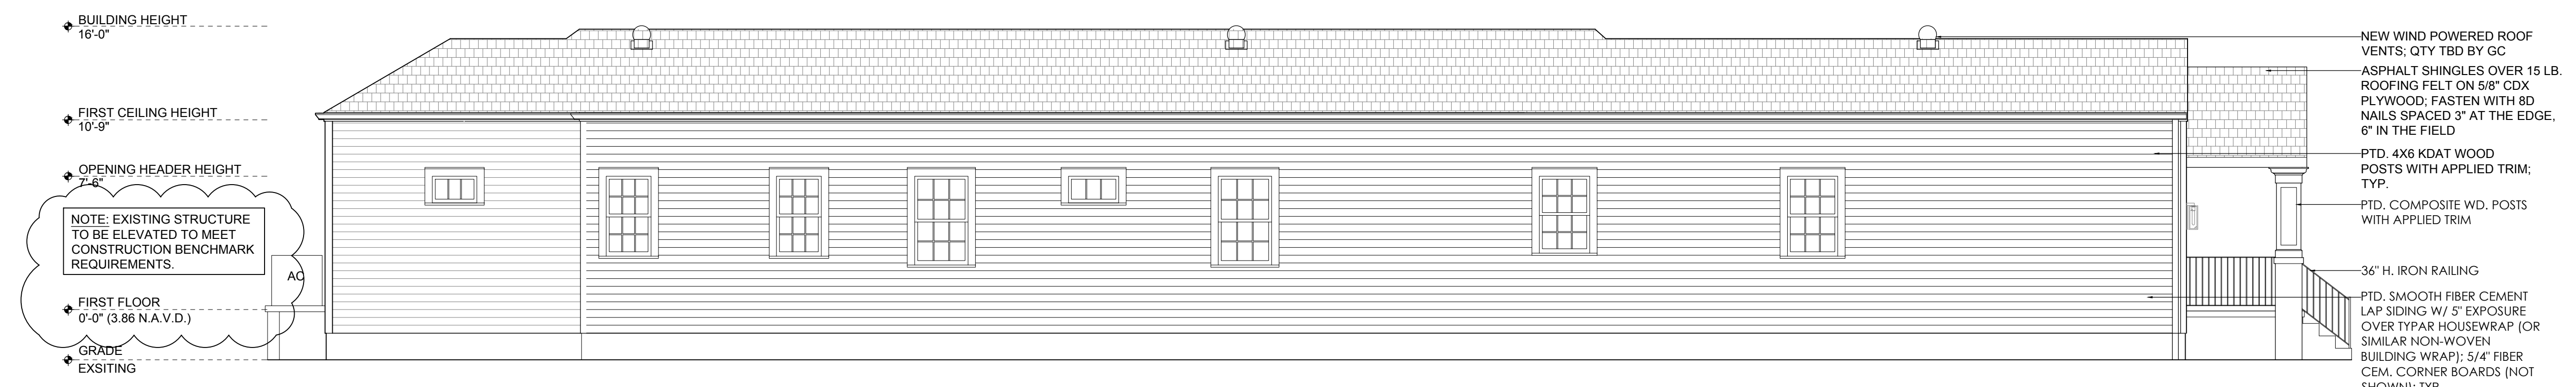


04 HILLAR STREET (SIDE) ELEVATION
SCALE: 3/16" = 1'-0"

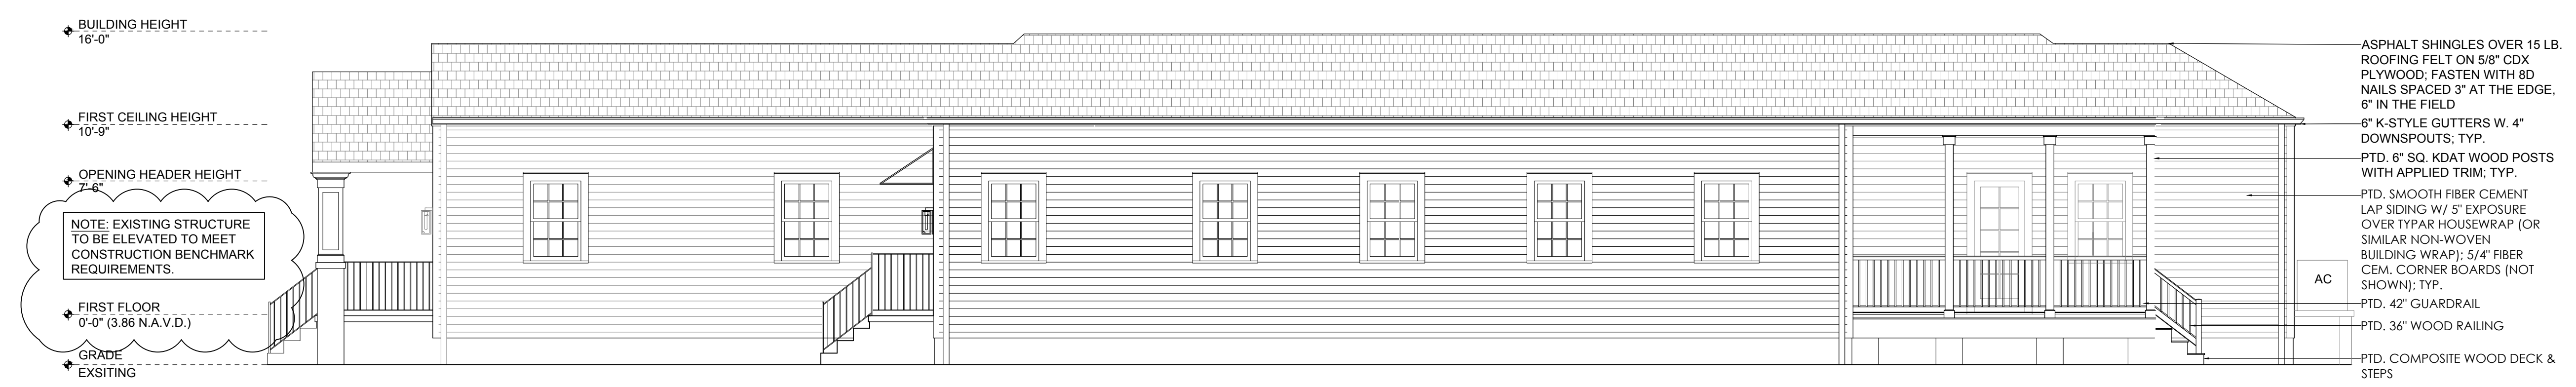

03 LOWERLINE STREET (SIDE) ELEVATION
SCALE: 3/16" = 1'-0"

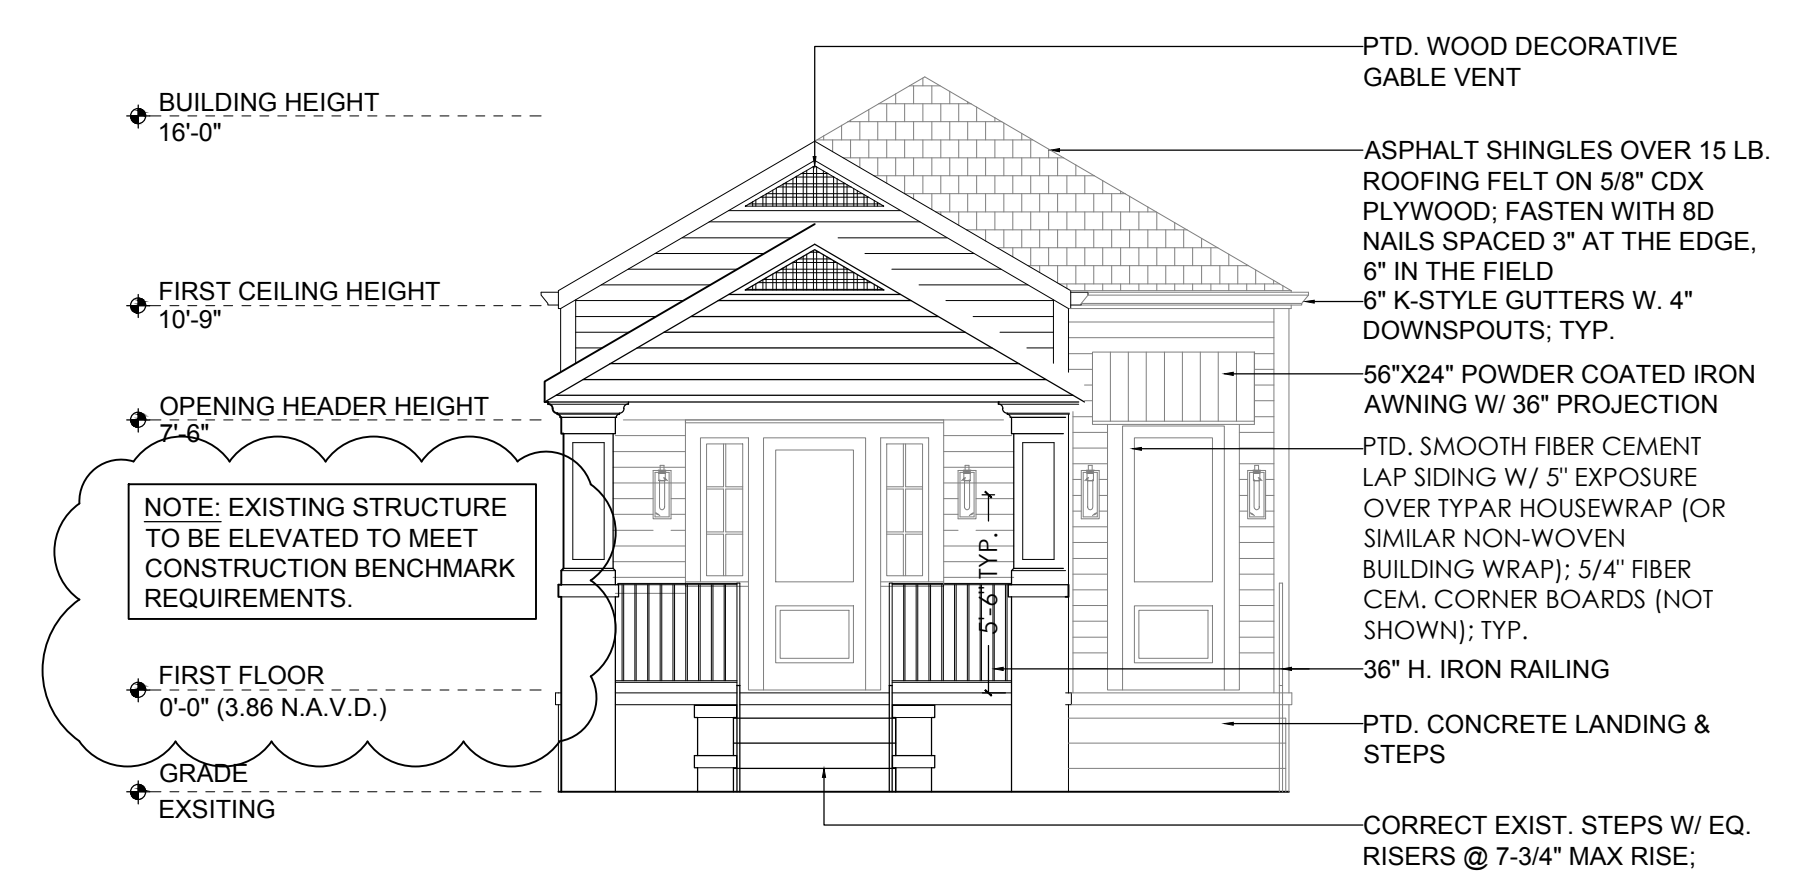

01 PLUM STREET ELEVATION
SCALE: 3/16" = 1'-0"

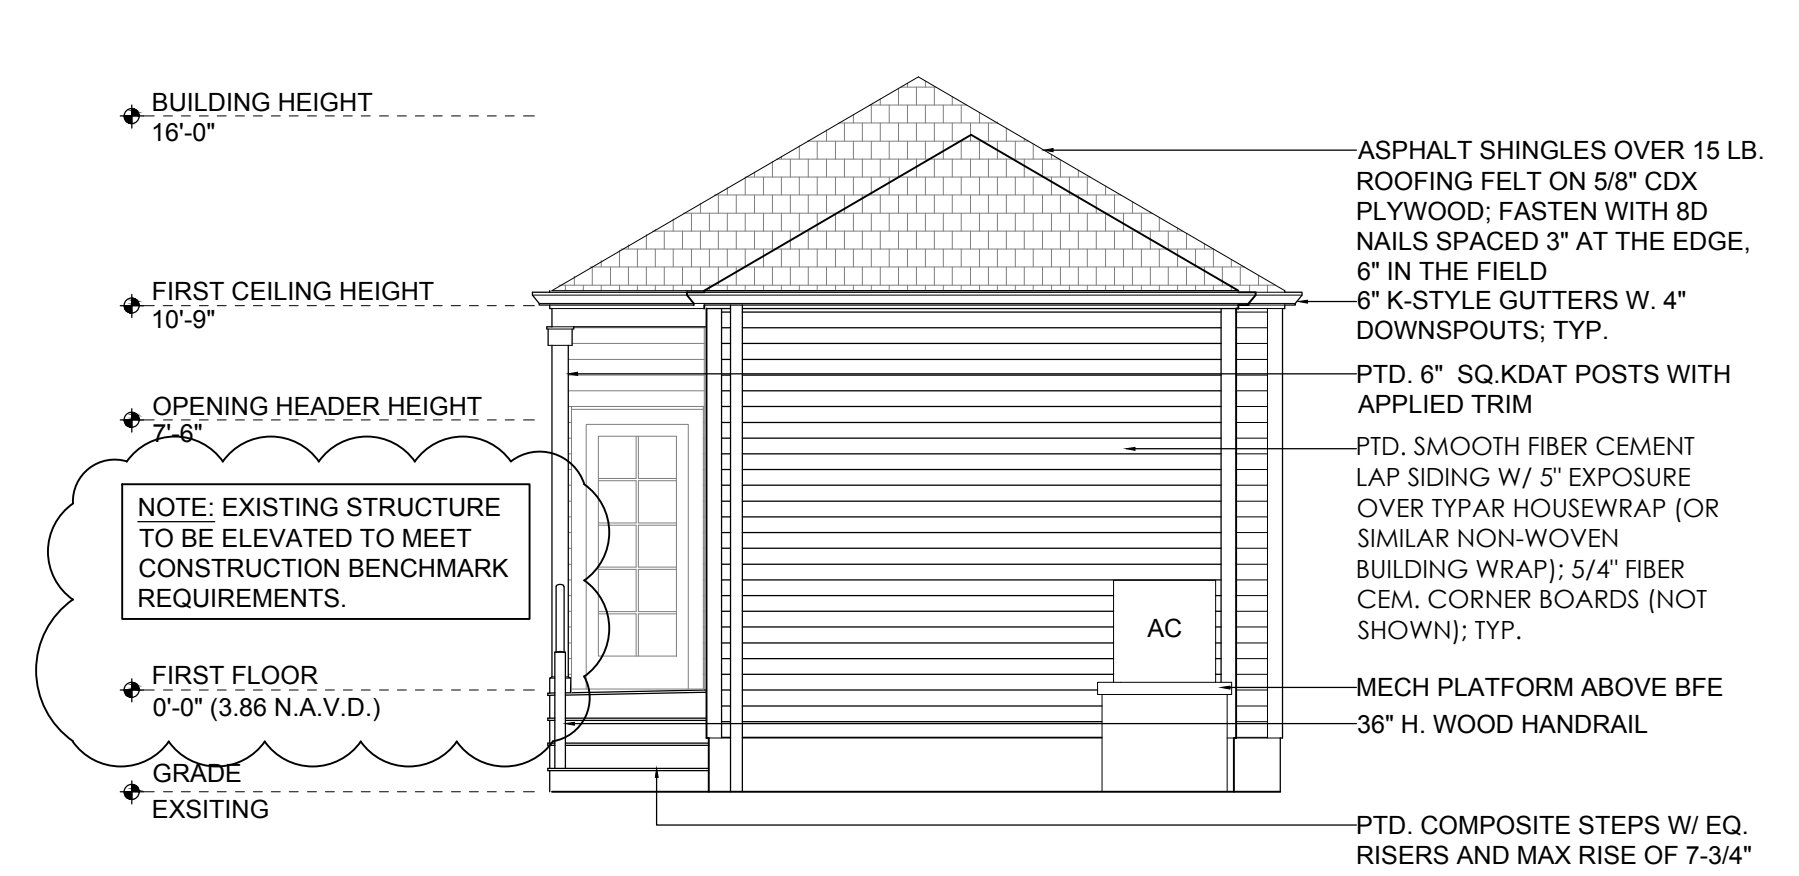

02 WILLOW STREET (SIDE) ELEVATION
SCALE: 1/4" = 1'-0"