


NOTE :- "ALL BOS COMPONENTS SHALL BE INSTALLED WITHIN 10 FT OF ADJACENT COMPONENTS"

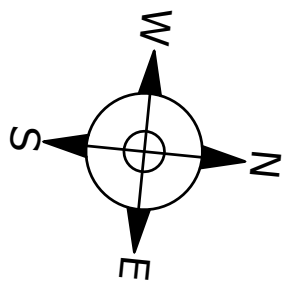


**RETURNED FOR REVISION**

depmurphy 10/06/2022

- General HDLC Requirements:**
- Install on non-street facing roof slopes
  - Minimum 1'-0" setback from all eaves and ridges
  - Minimum 10'-0" setback from front building wall and located to minimize visibility
  - Rectangular and contiguous arrangement
  - Low-profile racking (less than 8" from roof surface)
  - Rails do not extend more than 3" past panel frames
    - Minimally visible conduit
  - Black racking and frame to match adjacent roof
    - Low contrast panels
  - No exposed junction boxes, etc.

Roof-mounted solar panels are not permitted on the front, street-facing roof slopes. Remove or relocate these panels to the rear area of roof.

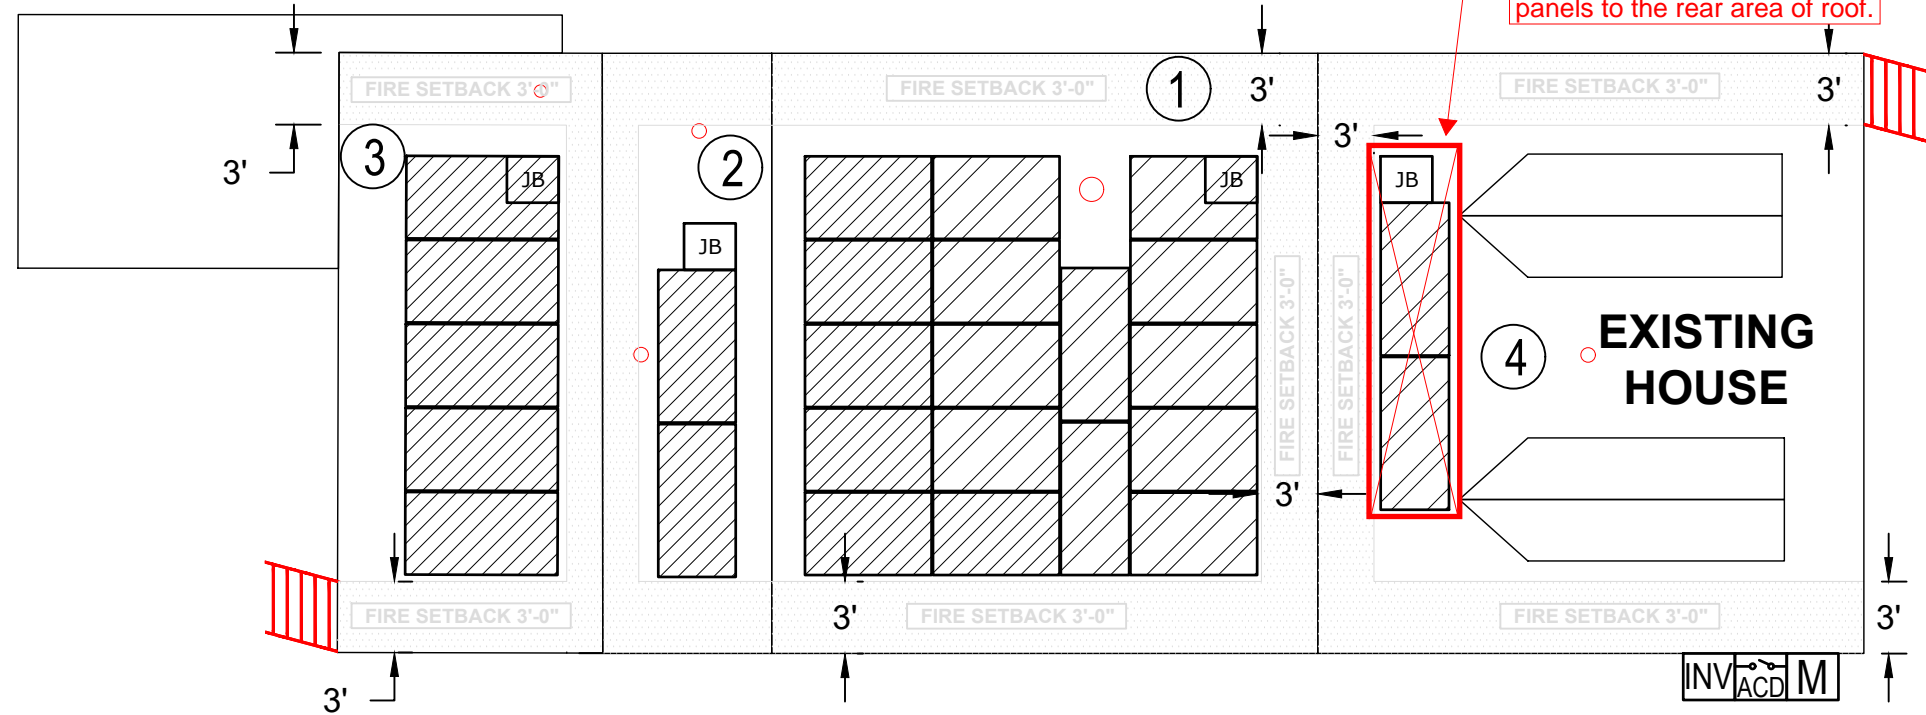

**ROOF SECTION(S):**

- ① SLOPE - 34  
AZIMUTH - 174  
MATERIAL - COMP. SHINGLE
- ② SLOPE - 20  
AZIMUTH - 174  
MATERIAL - COMP. SHINGLE
- ③ SLOPE - 4  
AZIMUTH - 174  
MATERIAL - COMP. SHINGLE
- ④ SLOPE - 34  
AZIMUTH - 354  
MATERIAL - COMP. SHINGLE

**LEGEND**

- M** METER
- PVM** PRODUCTION METER
- INV** INVERTER
- ACD** AC DISCONNECT
- MSP** MAIN SERVICE PANEL
- JB** JUNCTION BOX
- OBSTRUCTION
- - -** DRIVEWAY
- SOLAR MODULE
- ▨** STRING #1  
13 MODULE
- ▩** STRING #2  
13 MODULE
- ▨** FIRE CODE OFFSET

**DRIVEWAY**  
**N RAMPART ST**

**EXISTING HOUSE**



Solar Energy and Energy Efficiency

**POSIGEN DEVELOPER, LLC**

819 CENTRAL AVE STE 210  
JEFFERSON, LA 70121

LA ELECTRICAL LICENSE :74446

JOB NUMBER: P-004906

UTILITY: ENTERGY

RACKING: K2 CROSSRAIL SYSTEM

MODULES: (26)CANADIAN SOLAR CS3N-415MS

OPTIMIZER: (26) SOLAREEDGE S440 OPTIMIZER

INVERTER: (1)SOLAREEDGE SE10000H-US

OWNER:

MARGO MOSS,  
1916 N RAMPART ST NEW ORLEANS,  
LA 70116

ACCOUNT NUMBER : 171058514

DESCRIPTION:

MARGO MOSS,  
RESIDENCE  
10.79 kWDC ROOF SOLAR SYSTEM  
PRODUCTION: 12,225kWH

STAMP:

**PV-2**

PAGE NAME:  
**SITE PLAN**

SCALE:  
1/8" = 1'

DATE:  
9/22/2022

DESIGNED BY:  
**ENERQUAL**

REV: