




NOTES:

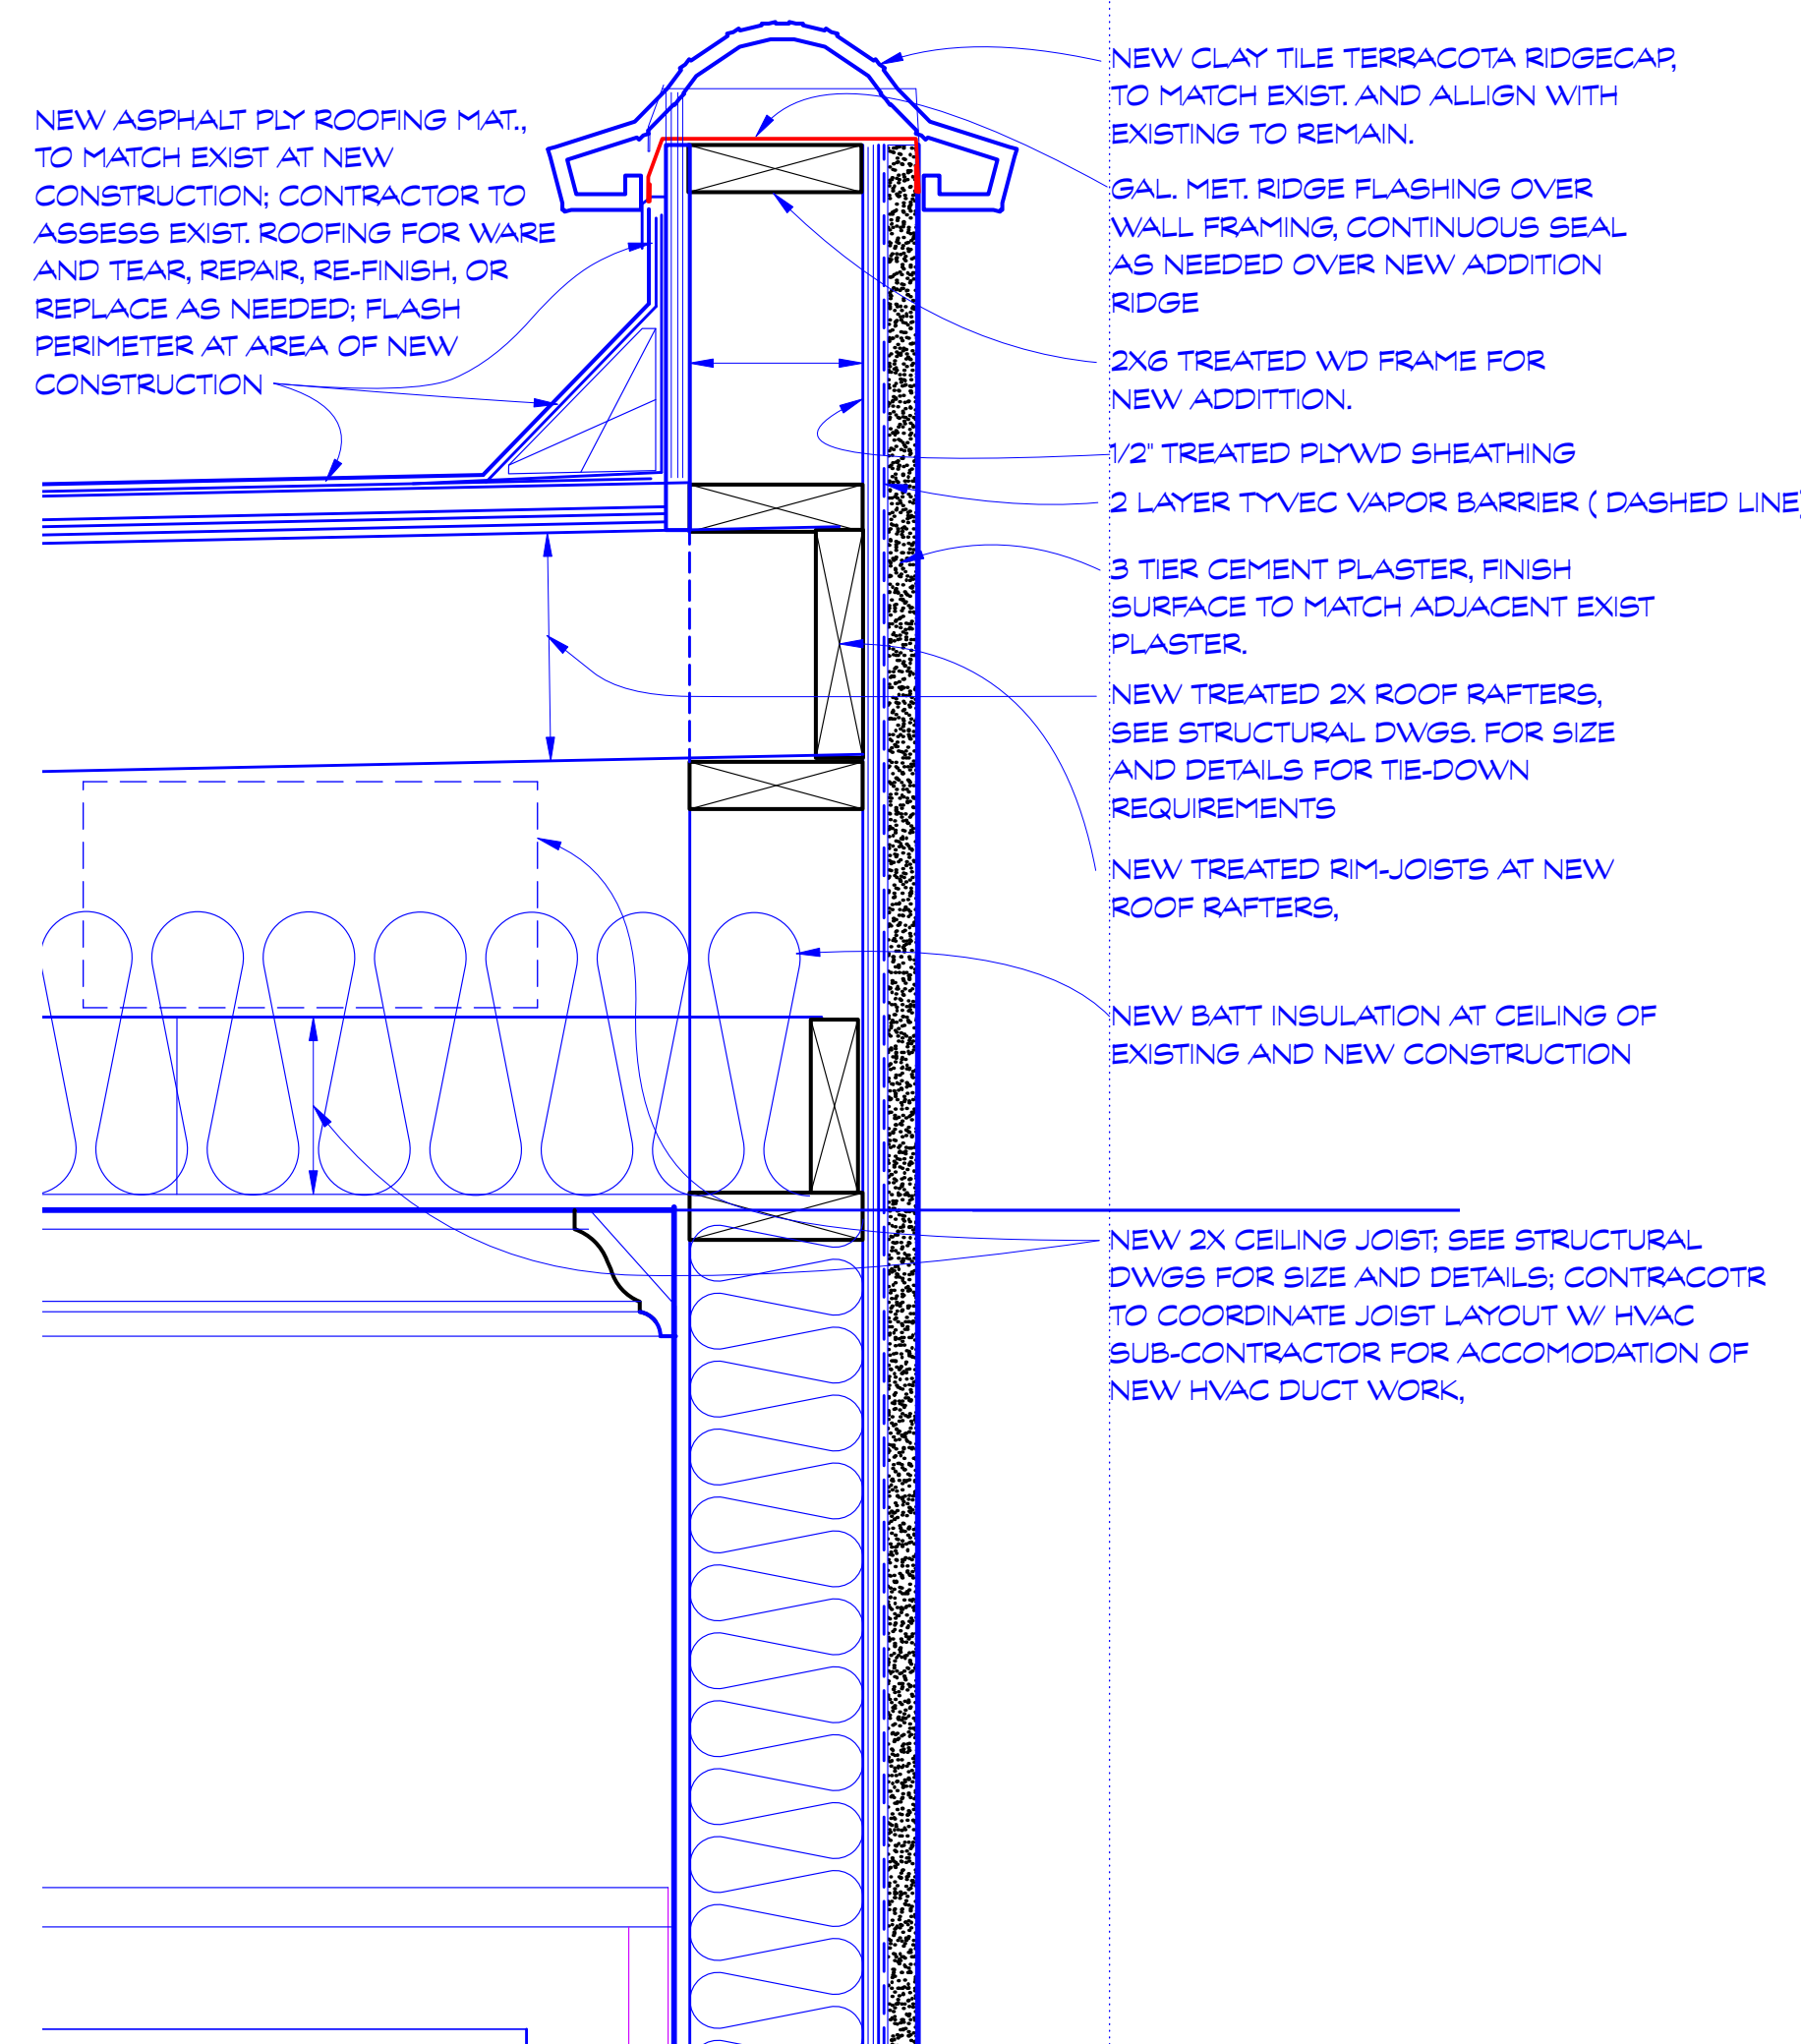

1-A [Drawing Title]  
A-1.6 Scale: 2" = 1'-0"

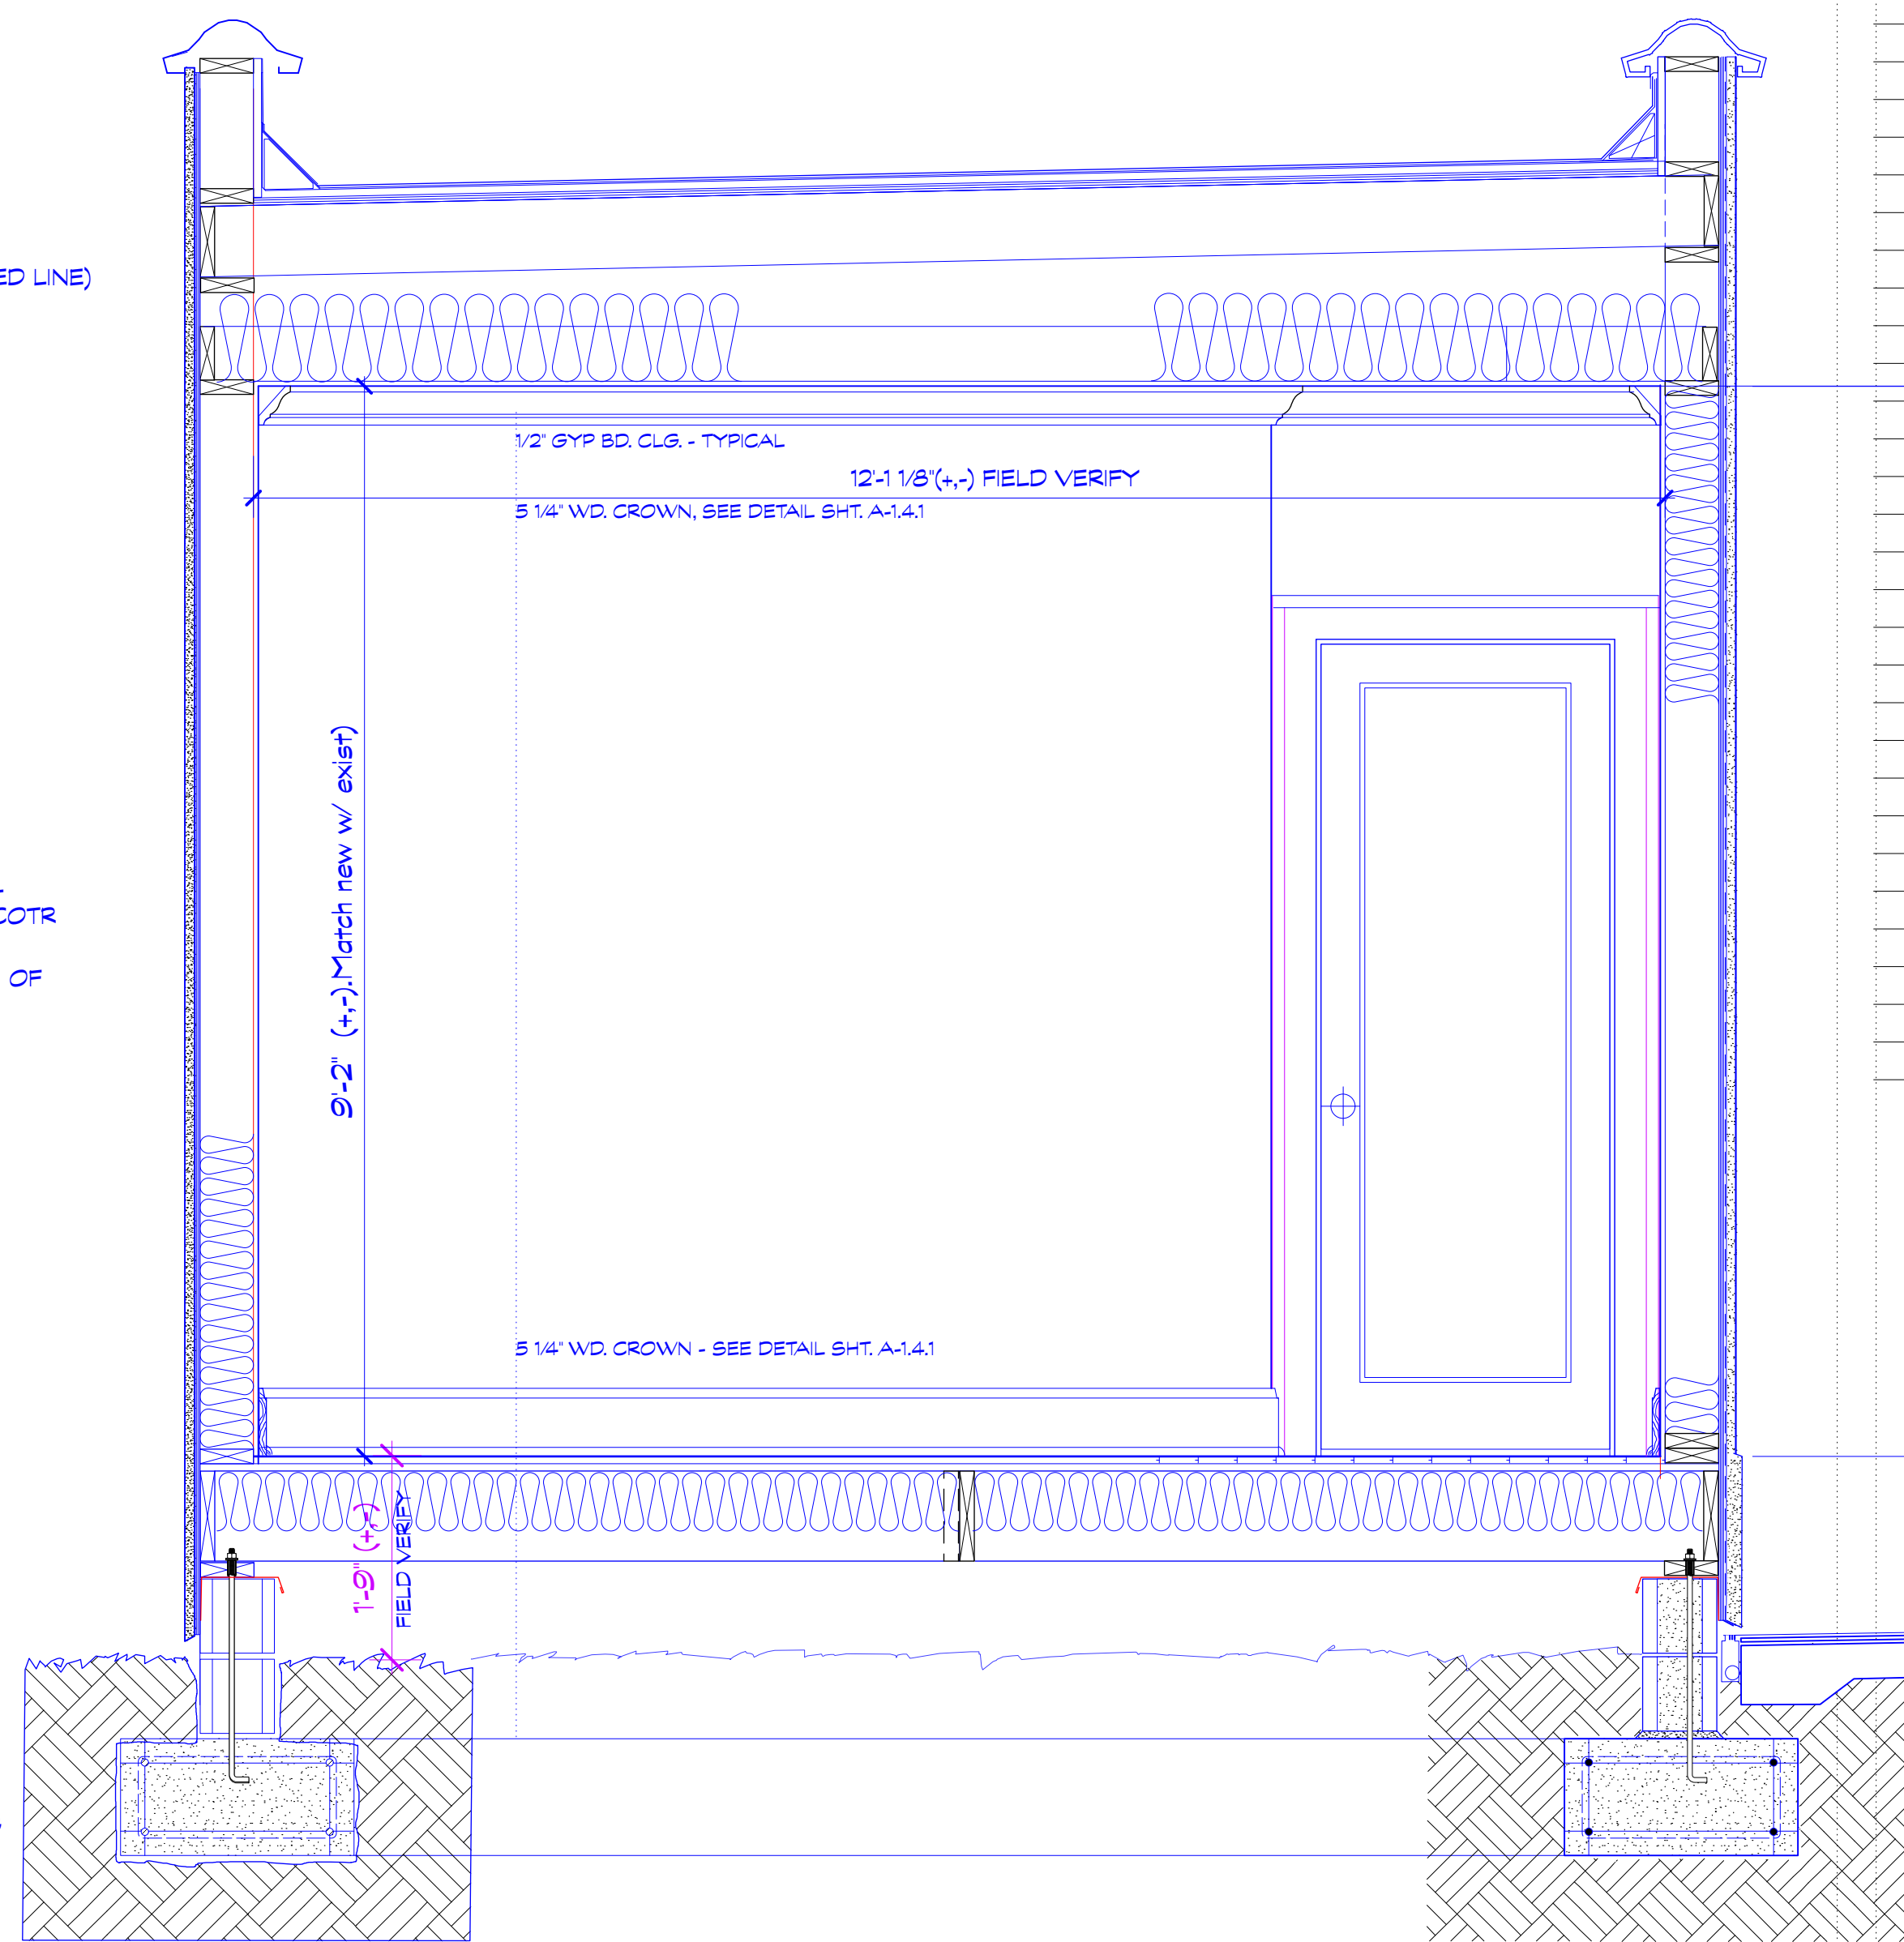

2 SECTION at New Bedroom  
A-1.6 Scale: 3/4" = 1'-0"

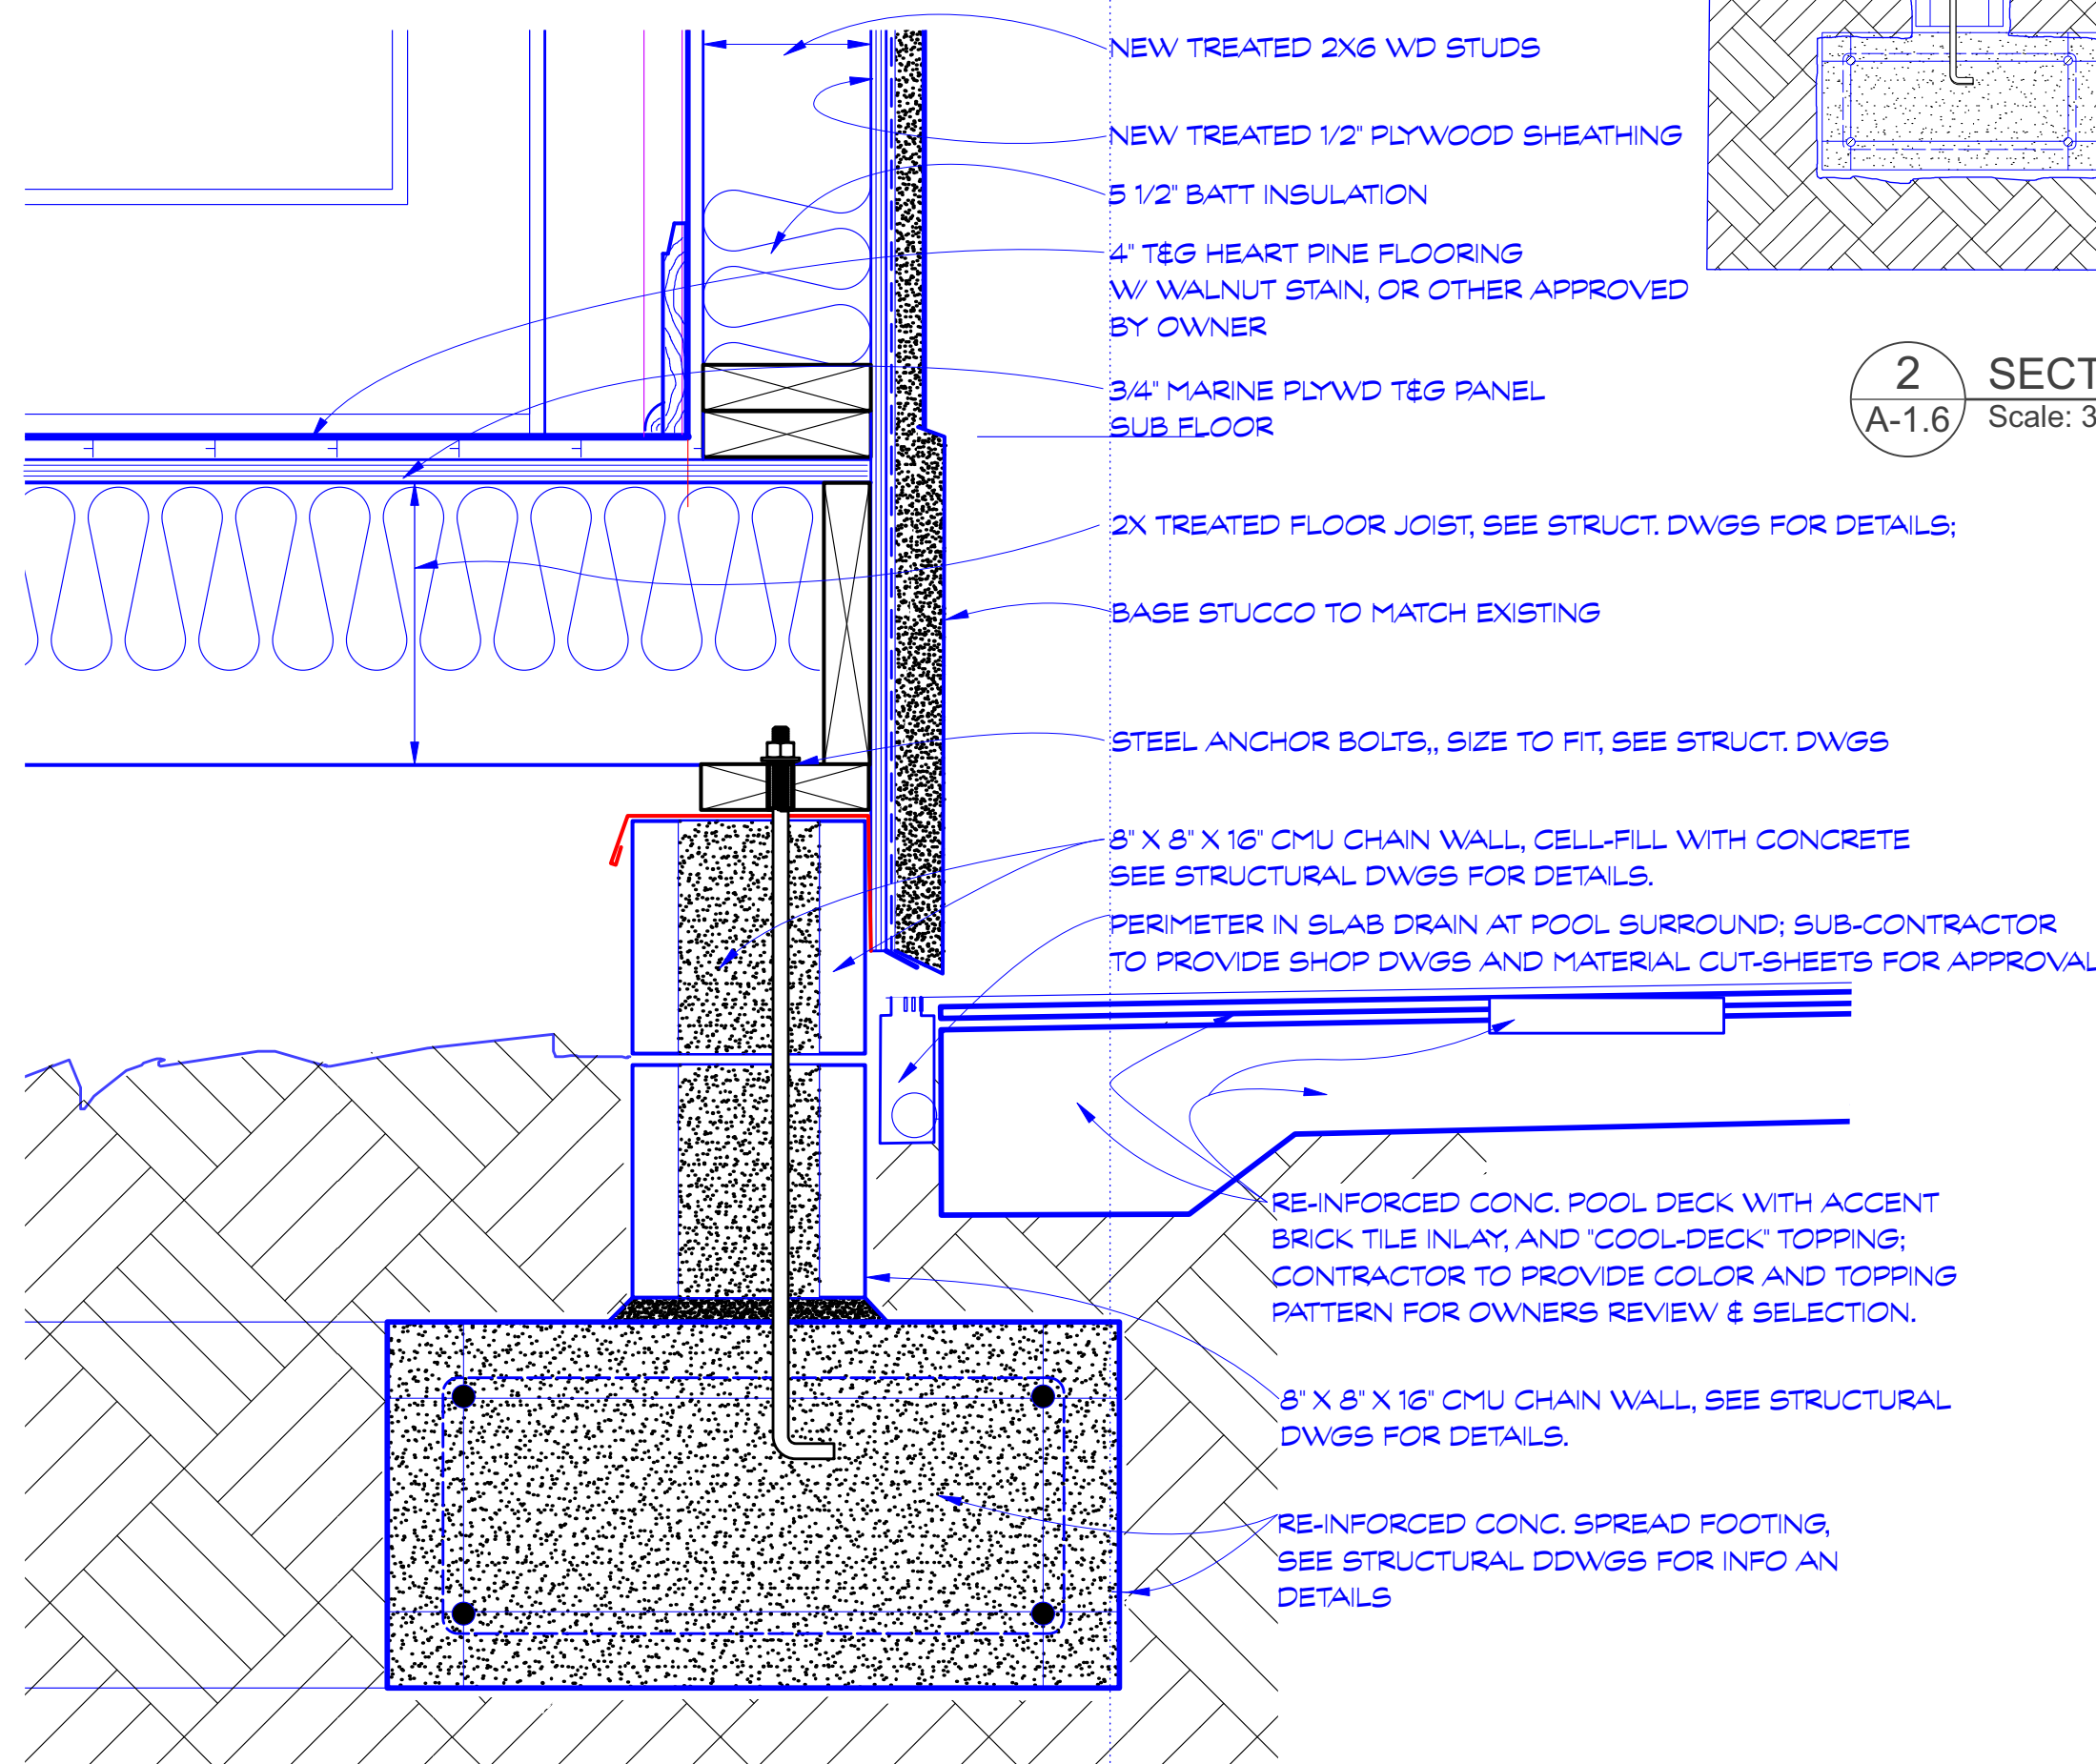


1-B WALL SECTION  
A-1.6 Scale: 2" = 1'-0"

Project Title:

RENOVATIONS  
&  
ADDITIONS TO  
22 VERSAILLES  
BLVD

New Orleans  
Louisiana

FOR  
MR. & MRS.  
PAIGE SENSENBRENNER

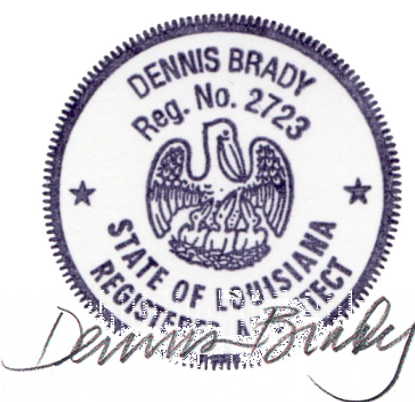

Drawing Title:

GUEST RM - SECTION  
/ DETAILS

Date 10 / 10 / 22

Drawn D.B.

Revised

Drawing No.

A-1.6