

1130 Octavia Street
New Orleans
Louisiana
70115

This Document is the property of the Architect and shall not be reproduced without the written permission of the Architect.


This document has been prepared by me and /or under my supervision and it complies, to the best of my knowledge and belief, with local and state code requirements. I will (not) make periodic visits to the site to observe the work.

Project Title:

**RENOVATIONS
&
ADDITIONS TO
22 VERSAILLES
BLVD**

New Orleans
Louisiana

FOR
MR. & MRS.
PAIGE SENSENBRENNER

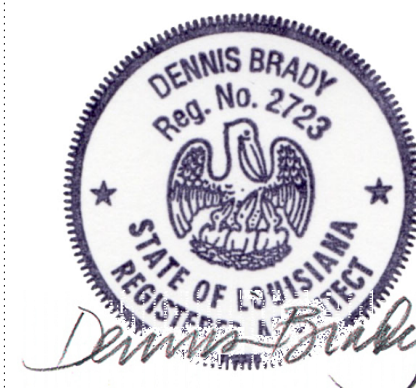

Drawing Title:

**FLOOR PL / SITE
PLAN**

Date 10 / 10 / 22


Drawn D.B.

Revised

Drawing No.

A-1.3

NOTES

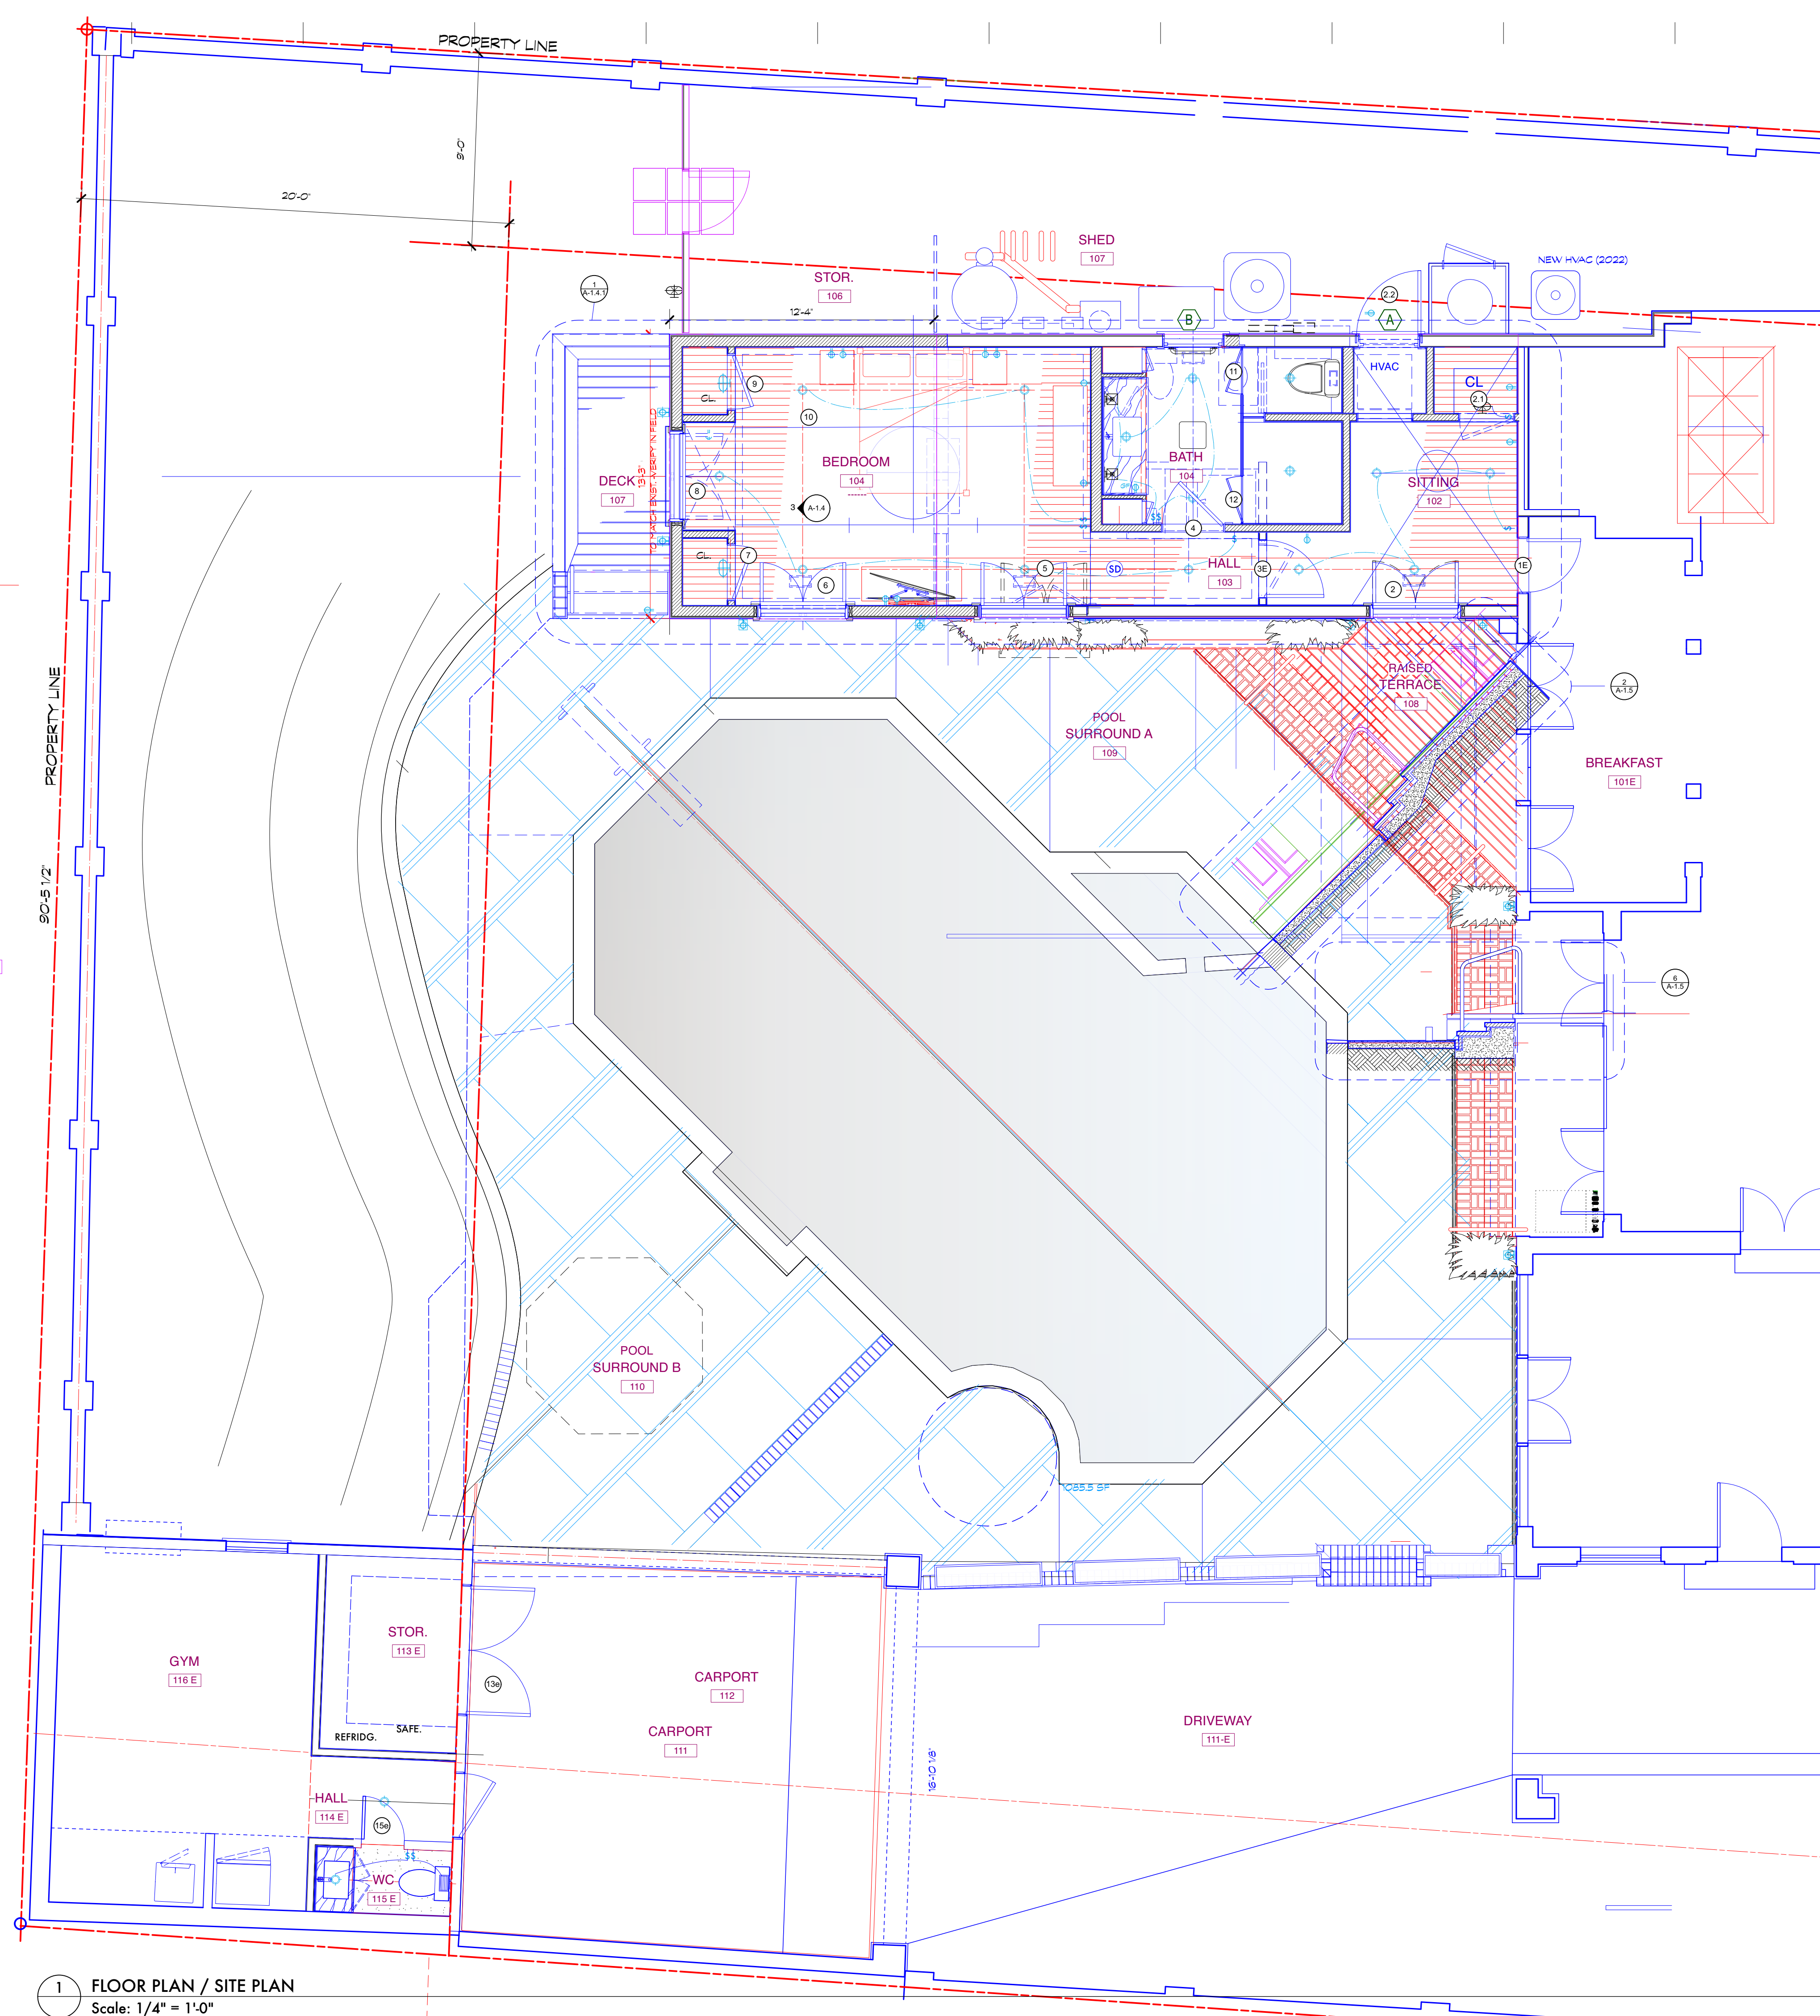

1 FLOOR PLAN / SITE PLAN
Scale: 1/4" = 1'-0"

Date: 10/10/22
Time: 7:28:49 AM
File name: SENSENBRENNER-10/10/22-2021.vwx