


NOTES

Project Title:

RENOVATIONS & ADDITIONS TO 22 VERSAILLES BLVD

New Orleans
Louisiana

FOR
MR. & MRS.
PAIGE SENSENBRENNER

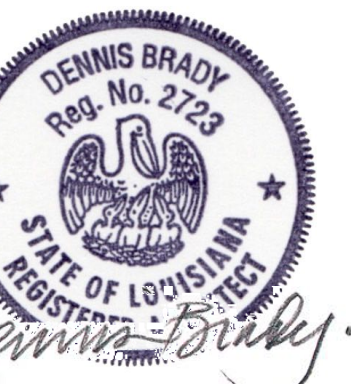

Drawing Title:

GUEST RM - ENLARGED PLANS

Date: 10 / 10 / 22


Drawn: DB

Revised:


Drawing No.

A-1.4.1


of

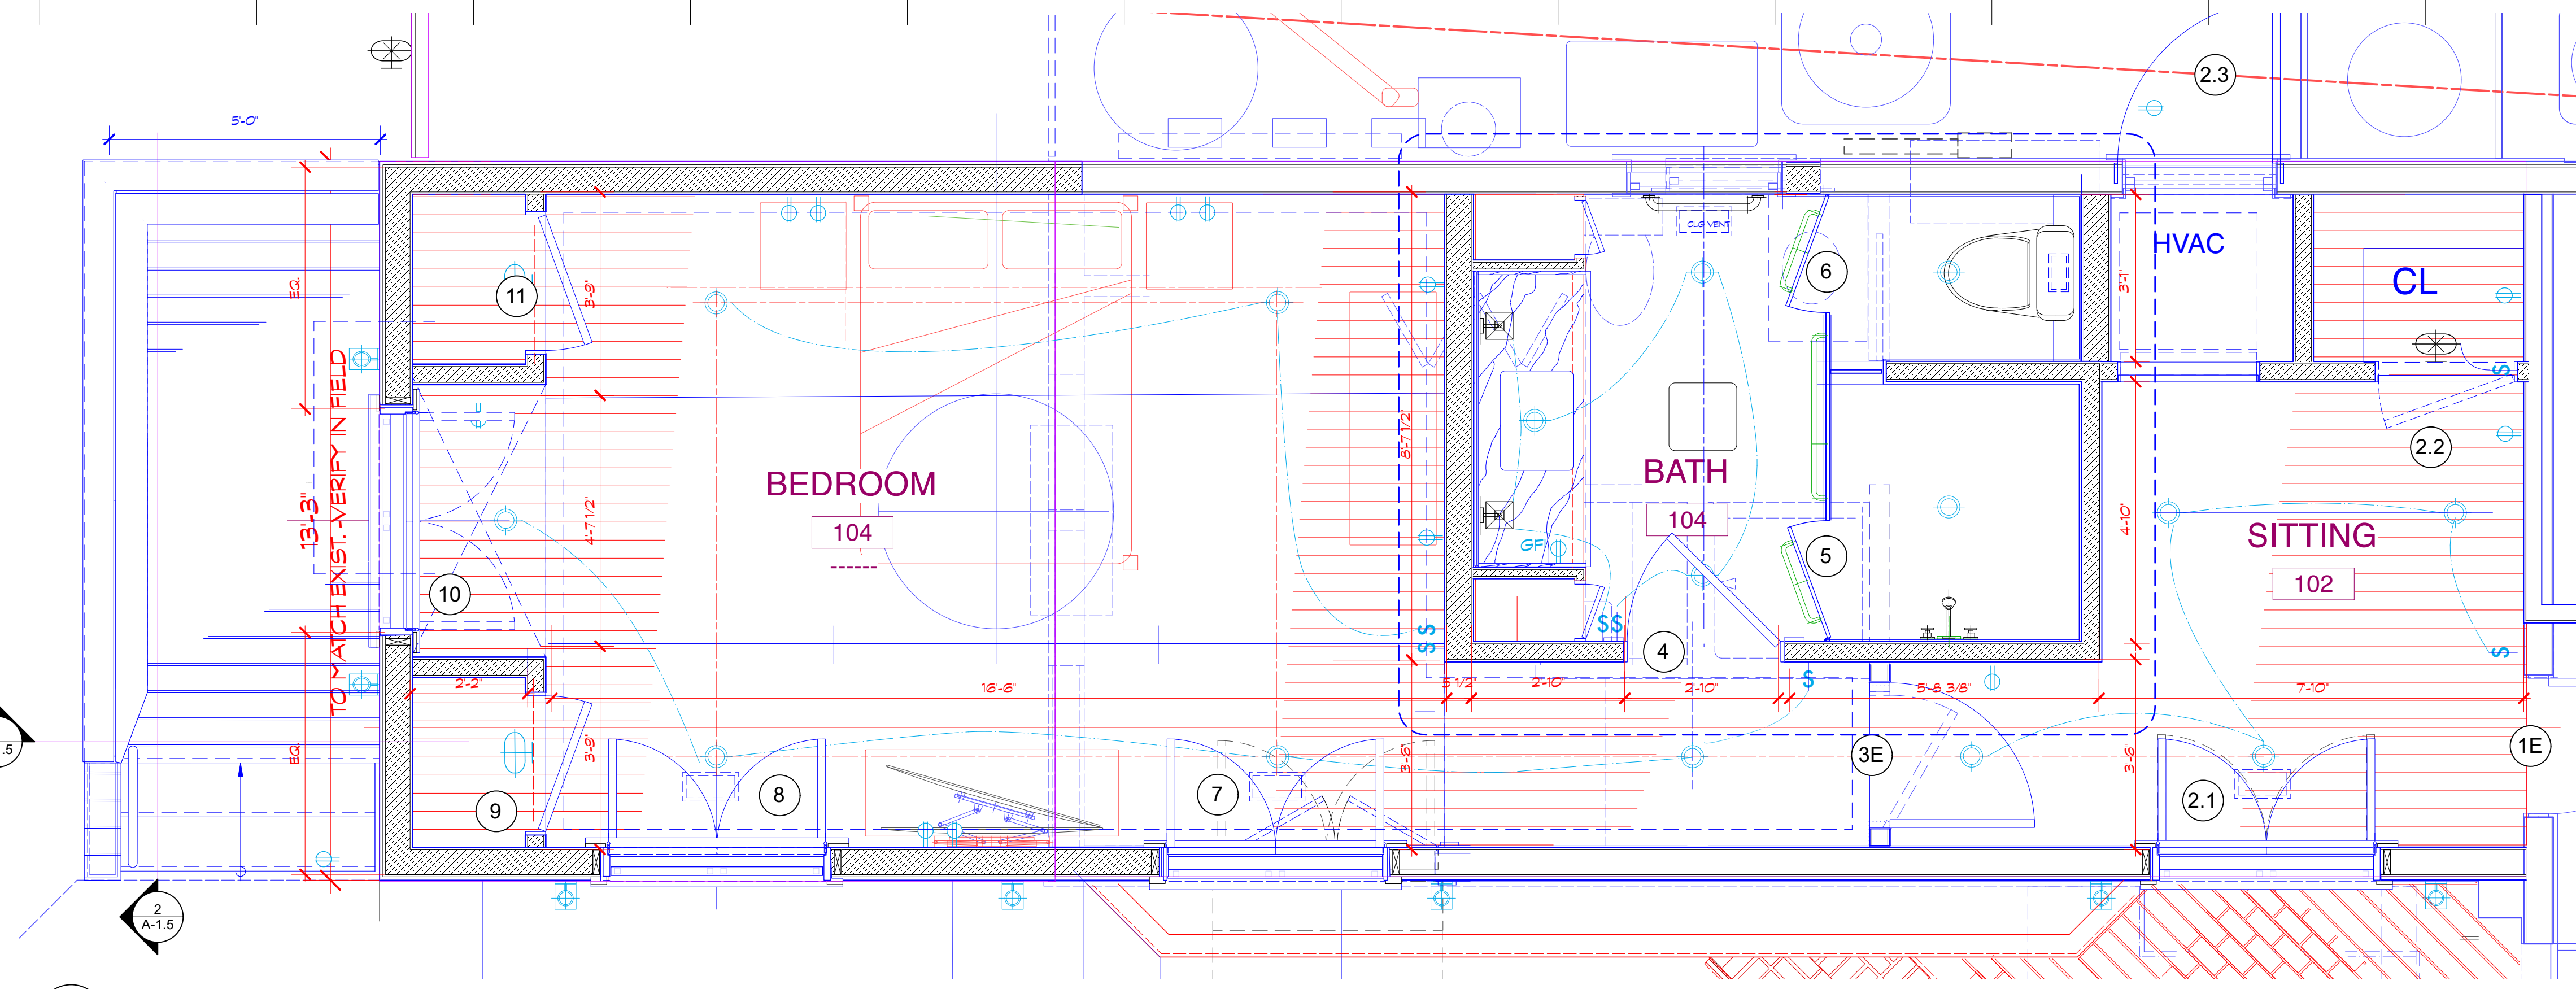


1 GUEST RM ADDITION FL. PLAN
Scale: 1/2" = 1'-0"

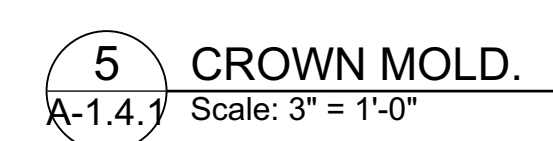


5 CROWN MOLD.
Scale: 3" = 1'-0"

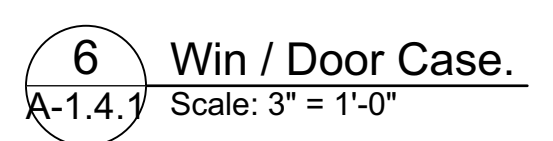


6 Win / Door Case.
Scale: 3" = 1'-0"

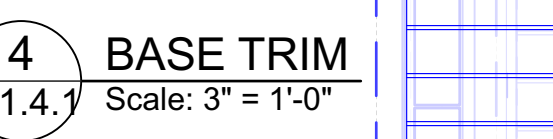


4 BASE TRIM
Scale: 3" = 1'-0"

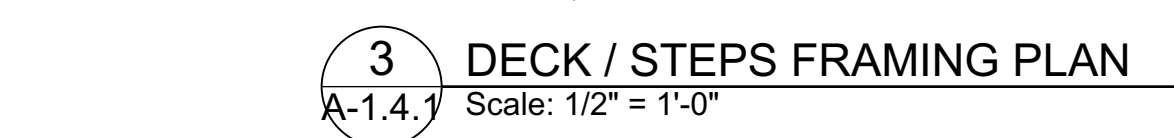

3 DECK / STEPS FRAMING PLAN
Scale: 1/2" = 1'-0"

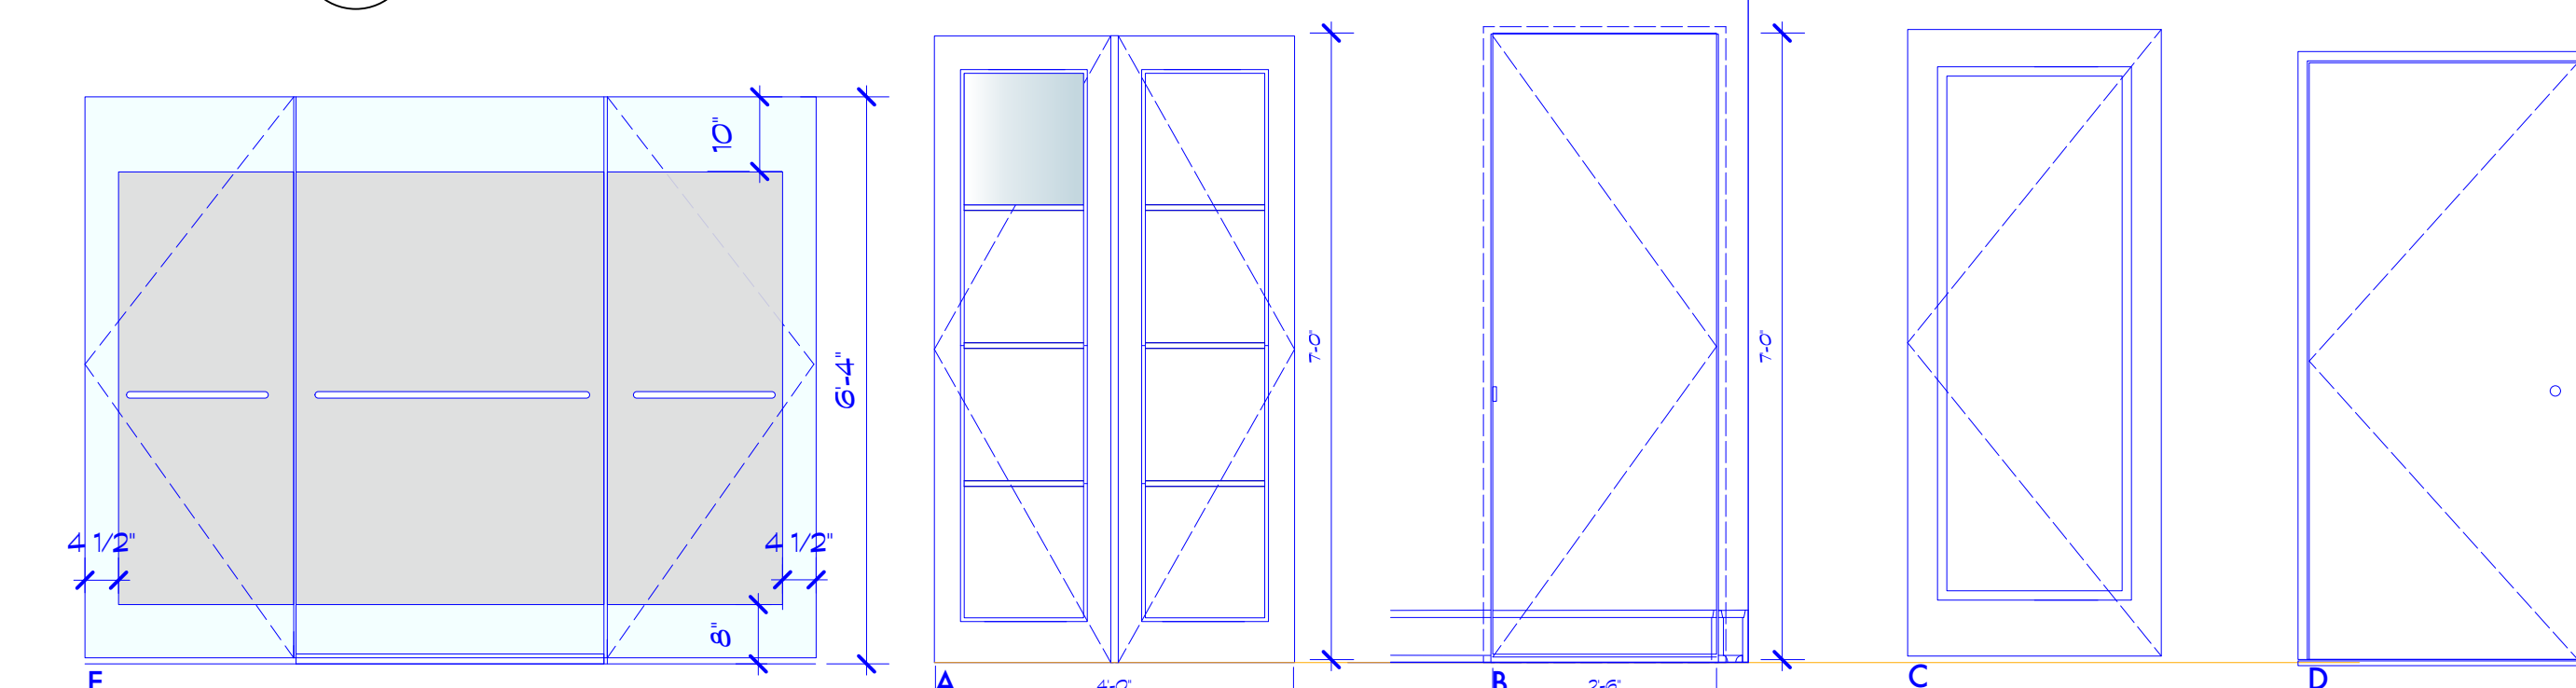

7 DOOR ELEVATIONS
Scale: 1/2" = 1'-0"

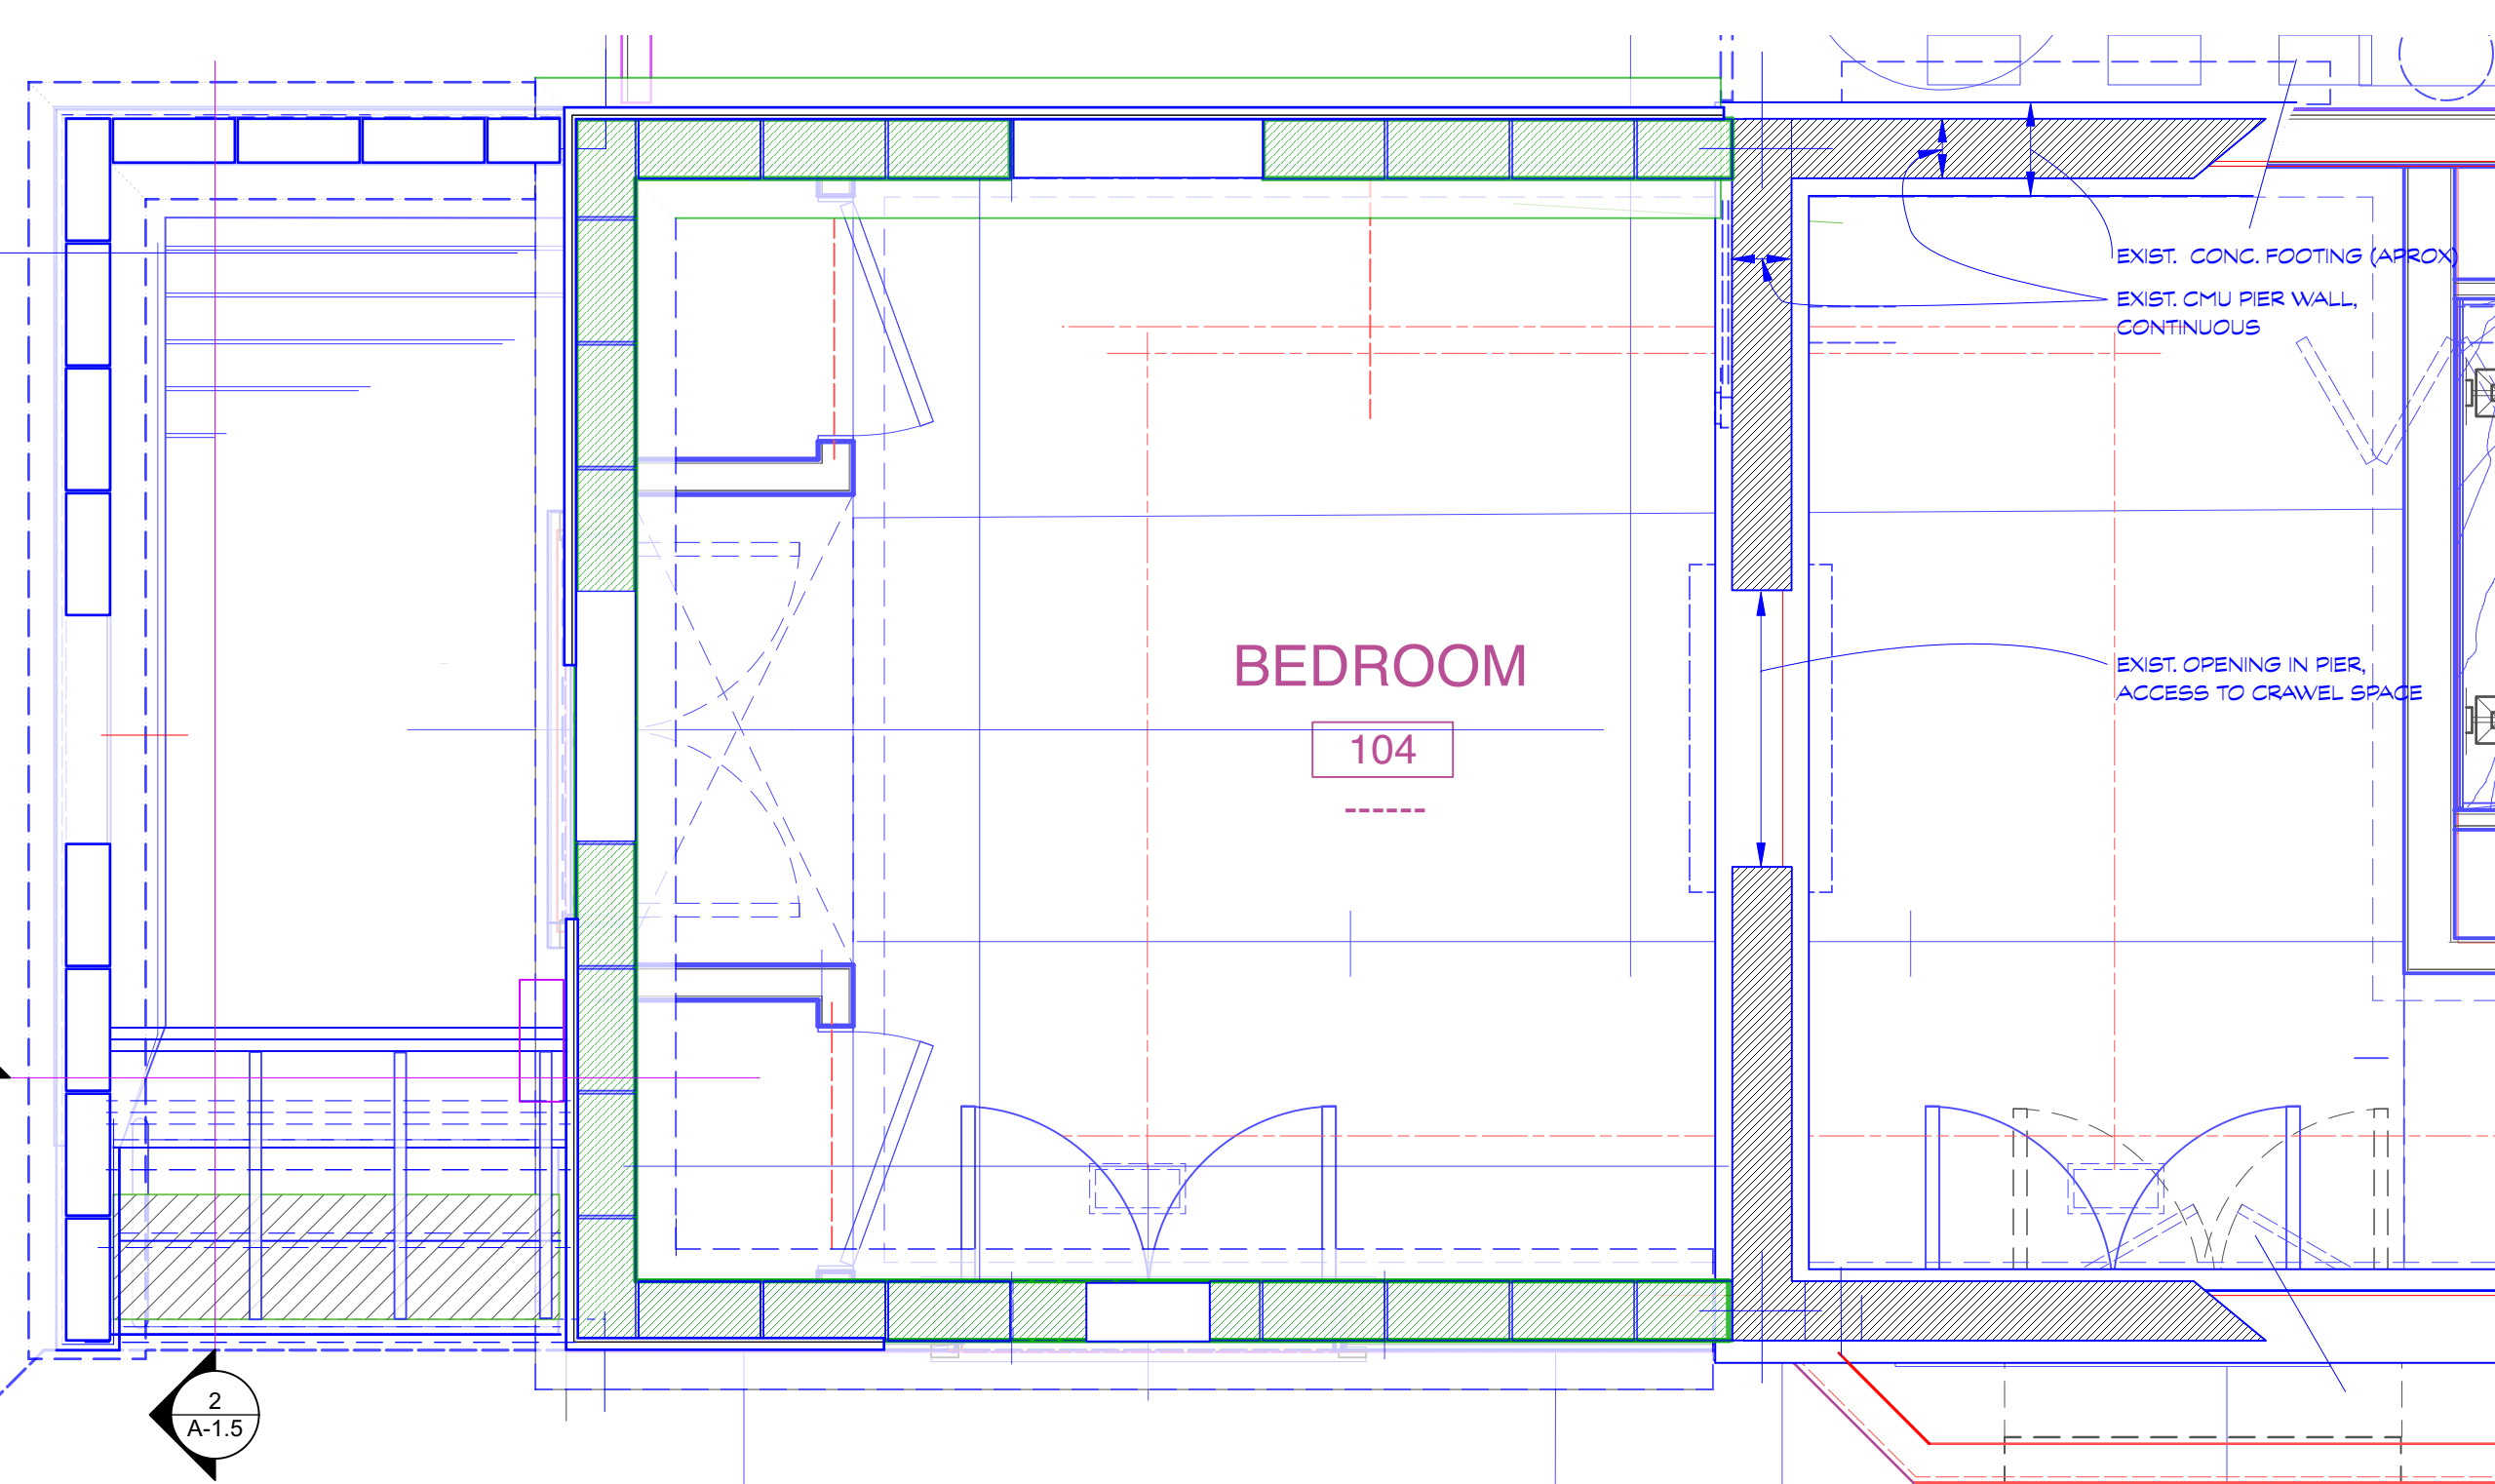

2 GUEST RM-FOUNDATION PLAN
Scale: 1/2" = 1'-0"

DOOR SCHEDULE

Mark	Width	Height	Thickness	Operation	Description	Frame	Elevation	Hardw. Set	Remarks
0	0	0	0	0			0	0	
1E	-	-	-	-	Exist. to remain	-	-	-	
2.1	4'-0"	7'-0"	1 3/4"	Pair bi-part	New Dubl. Dr w/ glass lites	WD	A		See elev. #4, St. A-1.7
2.2	2'-6"	7'-0"	1 3/4"	Swing Simp.	Hidden Dr., no case		B		Apply base bd across dr bottom
2.3	3	7'-0"		Swing simp	Metal dr. Frm.	Metal	D		Exterior trim to match adjacent
3E							C		
4							C		
5	2'-6"	6'-4"	1/2"	Doubl. Swing	Glass Shower dr.	None	-		See int. elev Sht A-1.4.2
6	2'-6"	6'-4"	1/2"	Doubl. Swing	Glass Water Clos.	None	-		See int. elev Sht A-1.4.2
7	4'-0"	7'-0"	1 3/4"	Pair bi-part	New Dubl. Dr w/ glass lites	WD.	A		
8	4'-0"	7'-0"	1 3/4"						
9									
10	4'-0"	7'-0"	1 3/4"						

Remarks:
1.