

SONIAT HOUSE

1130, 1133 CHARTRES STREET
NEW ORLEANS, LA 70116

Project No. AA2109

09.30.22

Drawn by: AP
Checked by: JM

Permit Set 09.23.21

Revised Permit Set 11.05.21

Revised Demolition Set 12.16.21

Permit Revisions 01.27.22

Permit Revisions 02.07.22

80% CD 03.02.22

VCC Revisions 03.14.22

VCC/Framing Revisions 04.05.22


Permit Revisions 04.21.22

PROGRESS SET 04.28.22


100% IFC SET 07.18.22

VCC-8


FRONT BALCONY
REPAIR - 1130

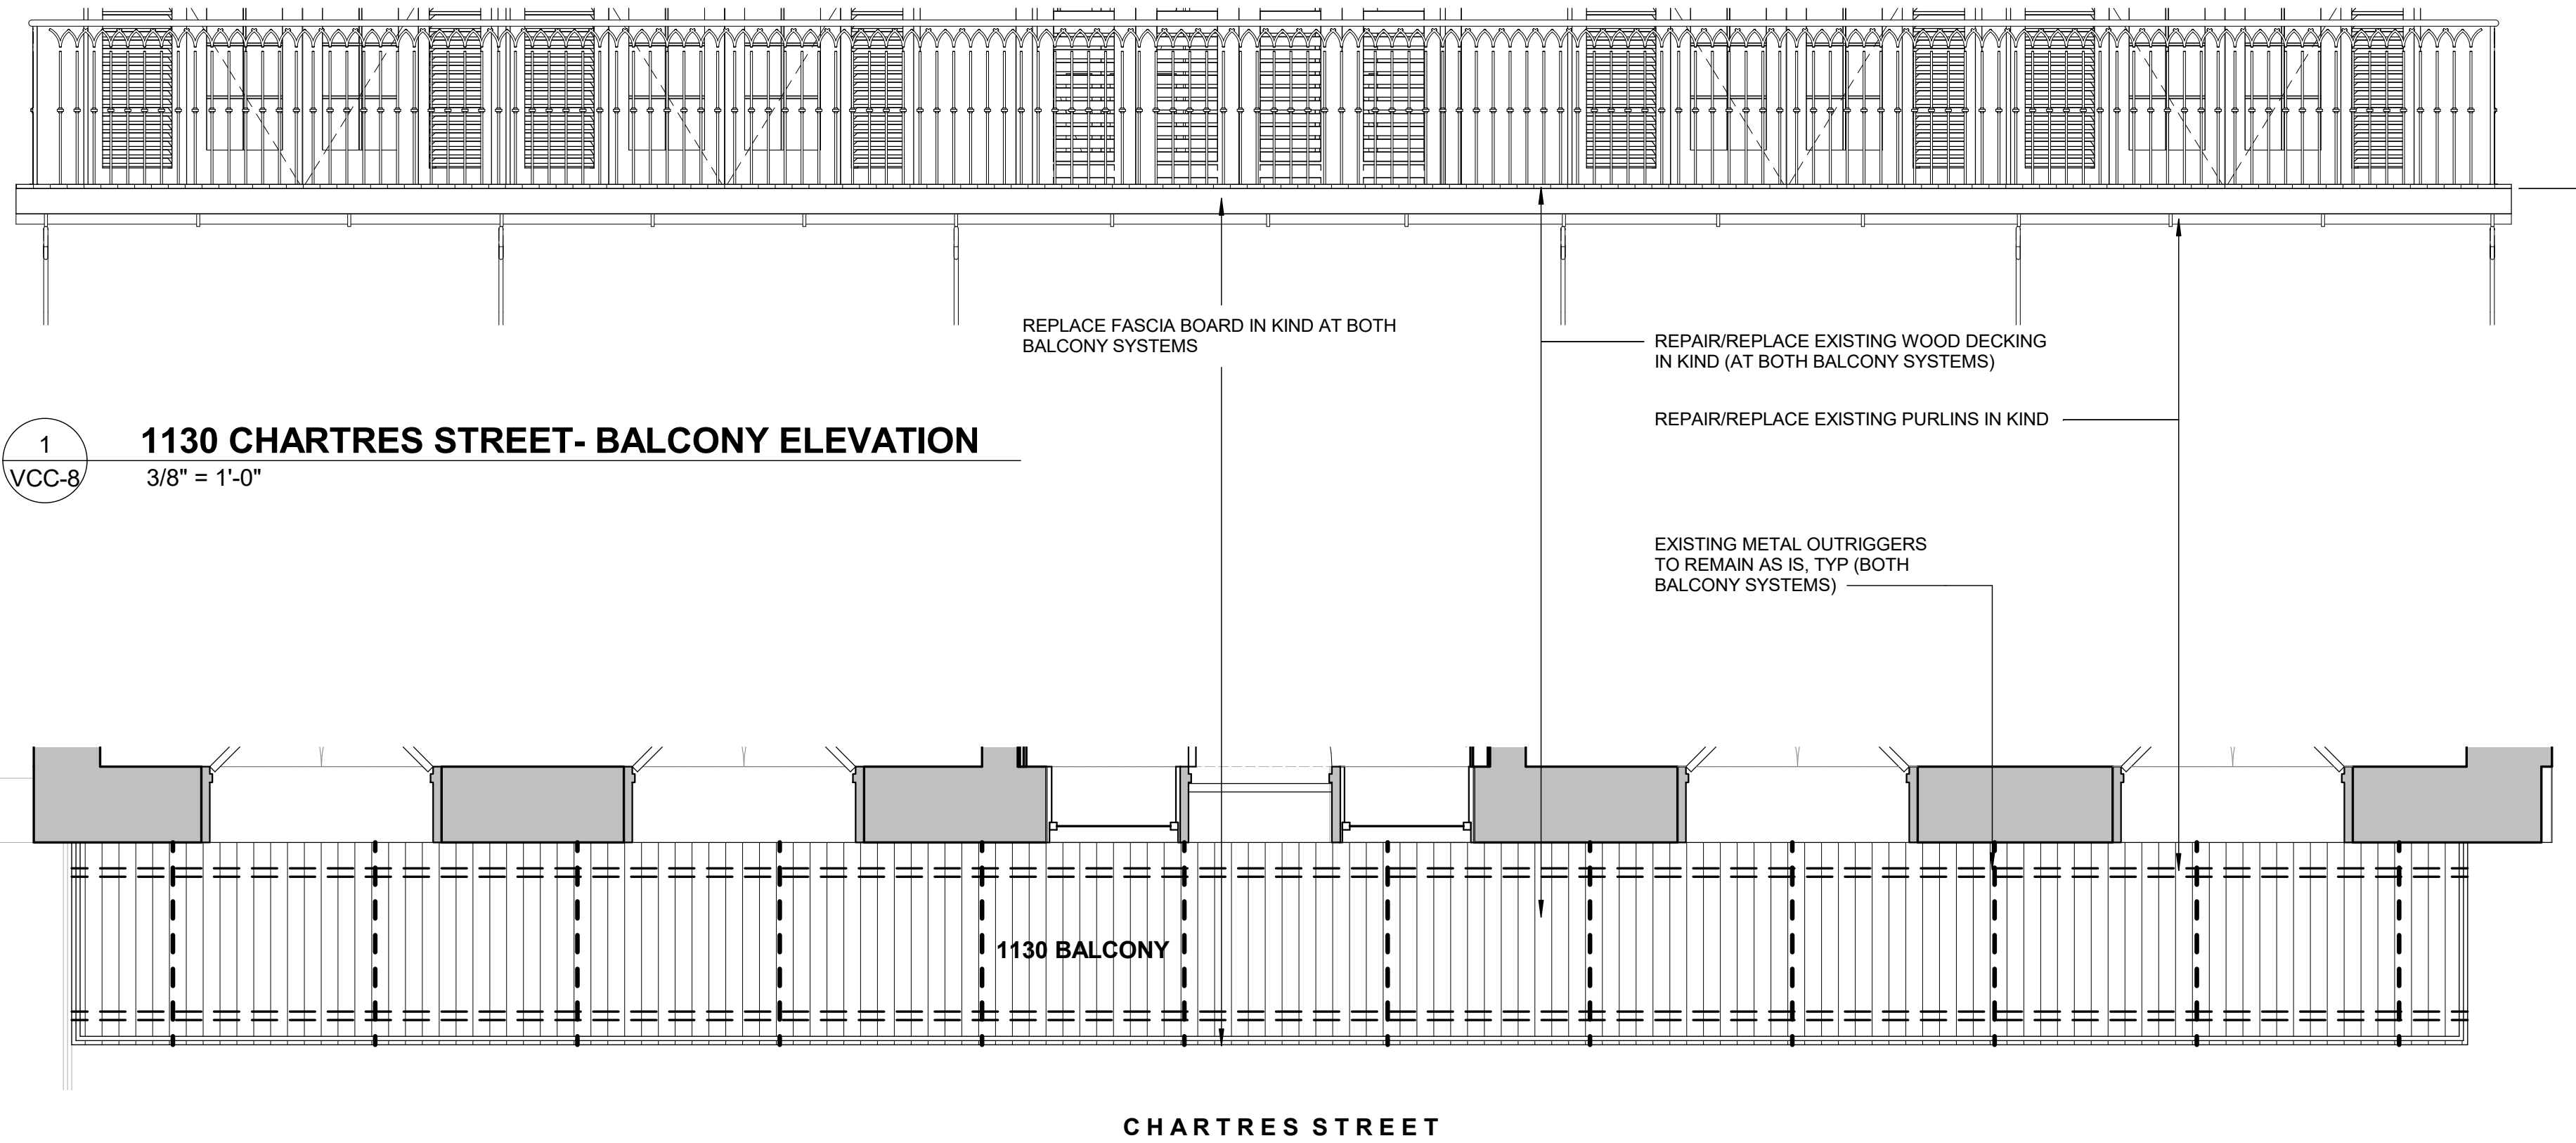


2 1130 CHARTRES - ENLARGED BALCONY PLAN
3/8" = 1'-0"

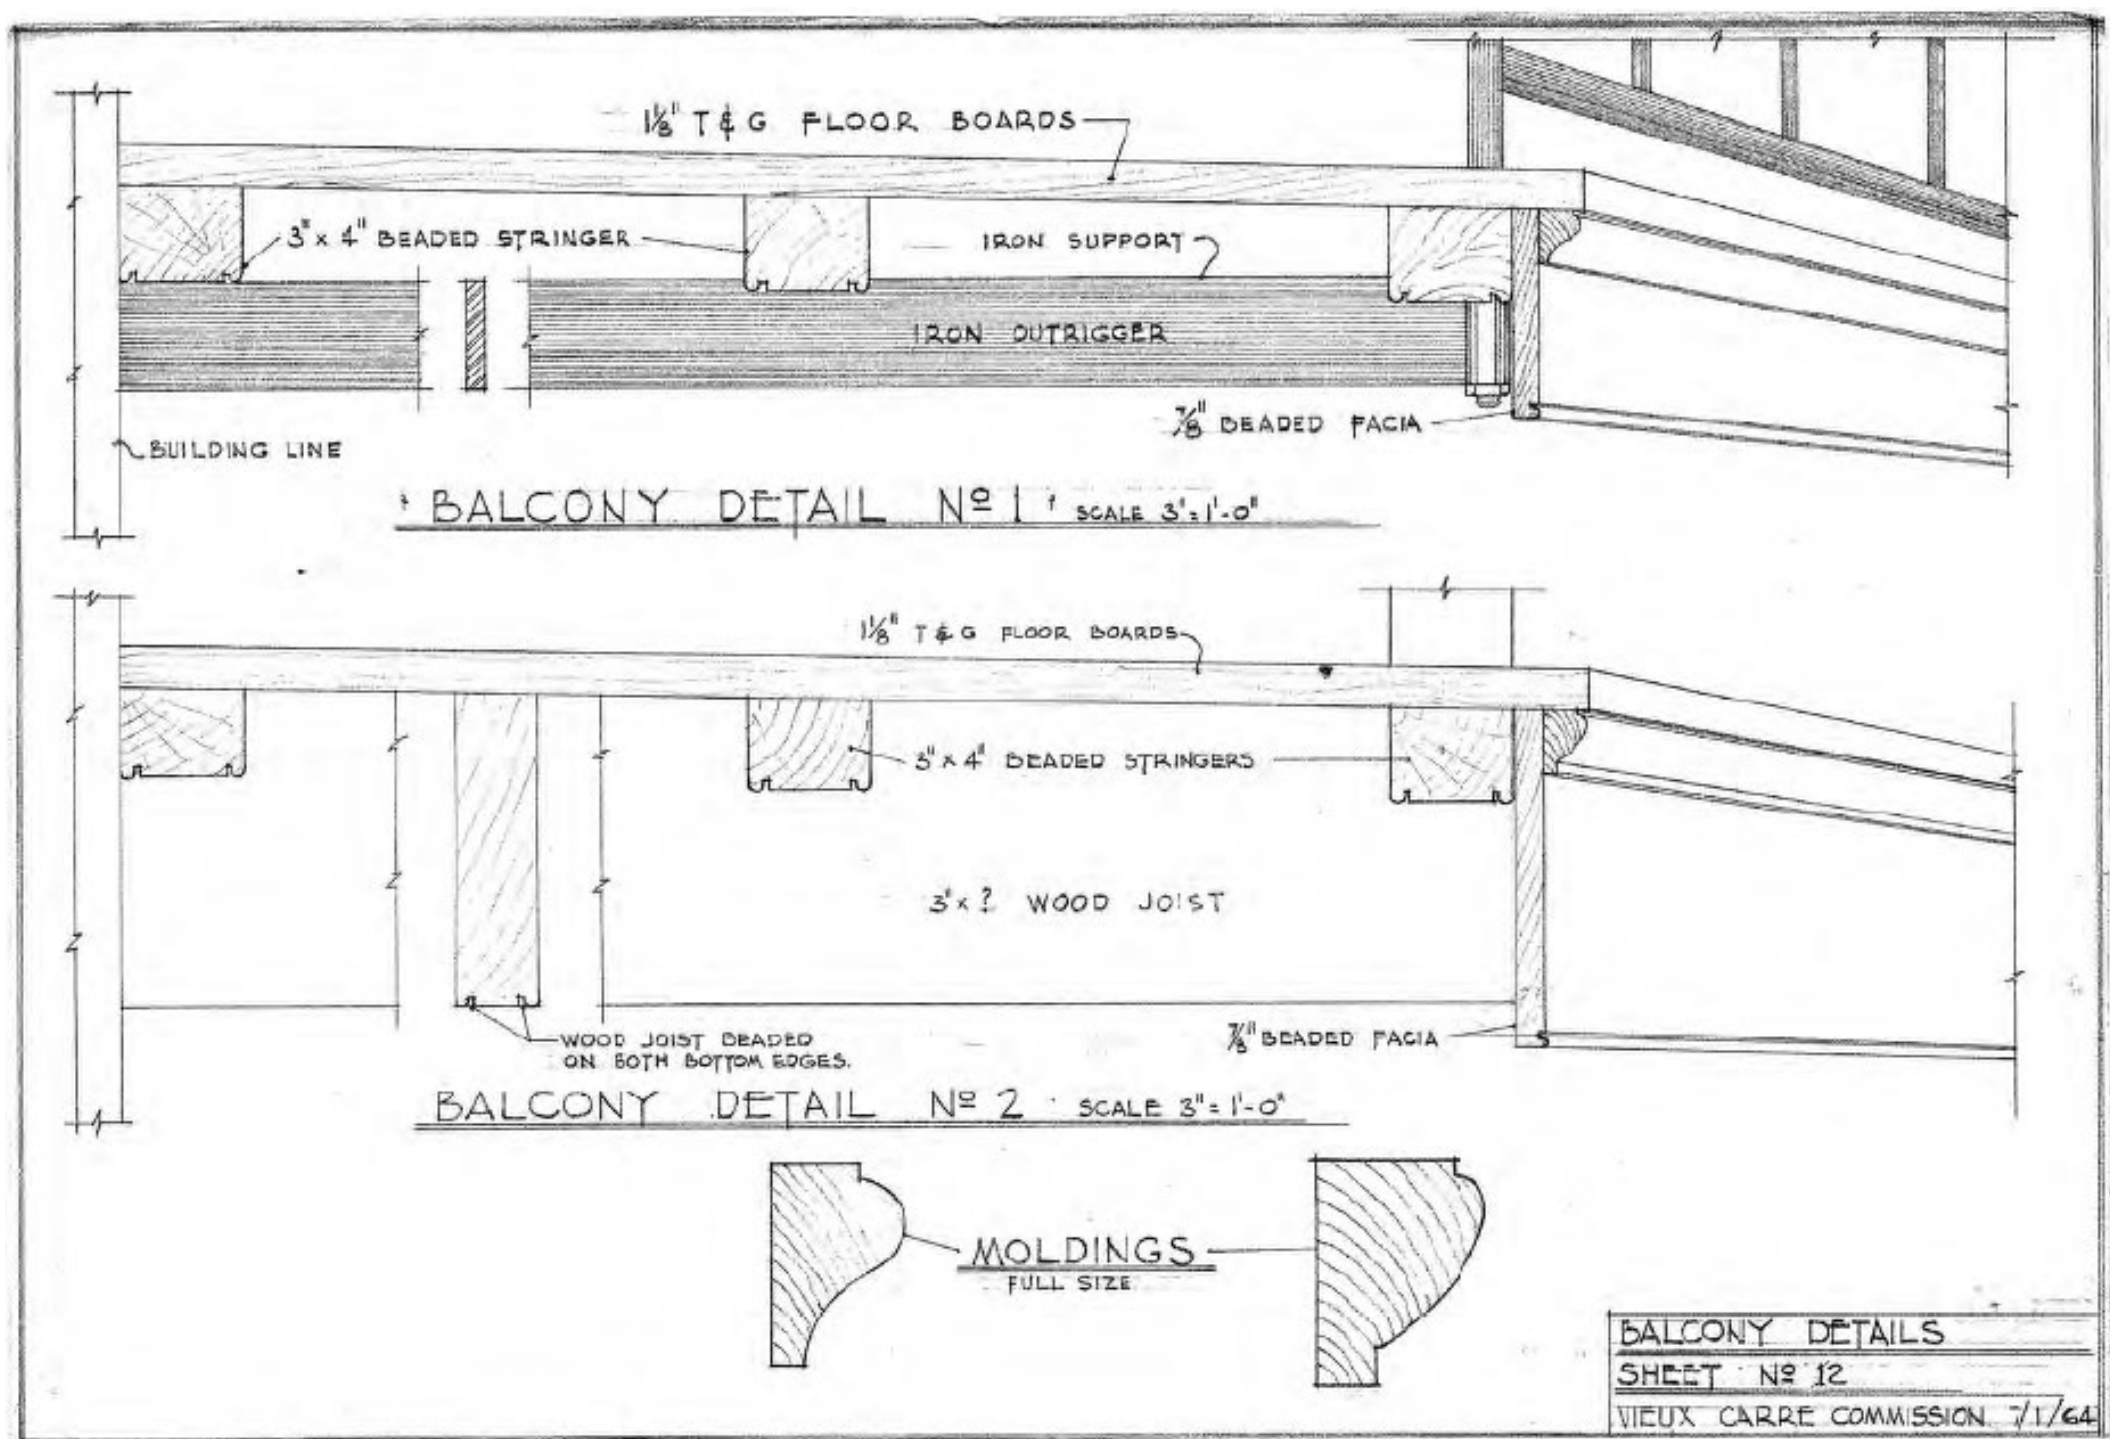

3 VCC- BALCONY DETAILS
NTS

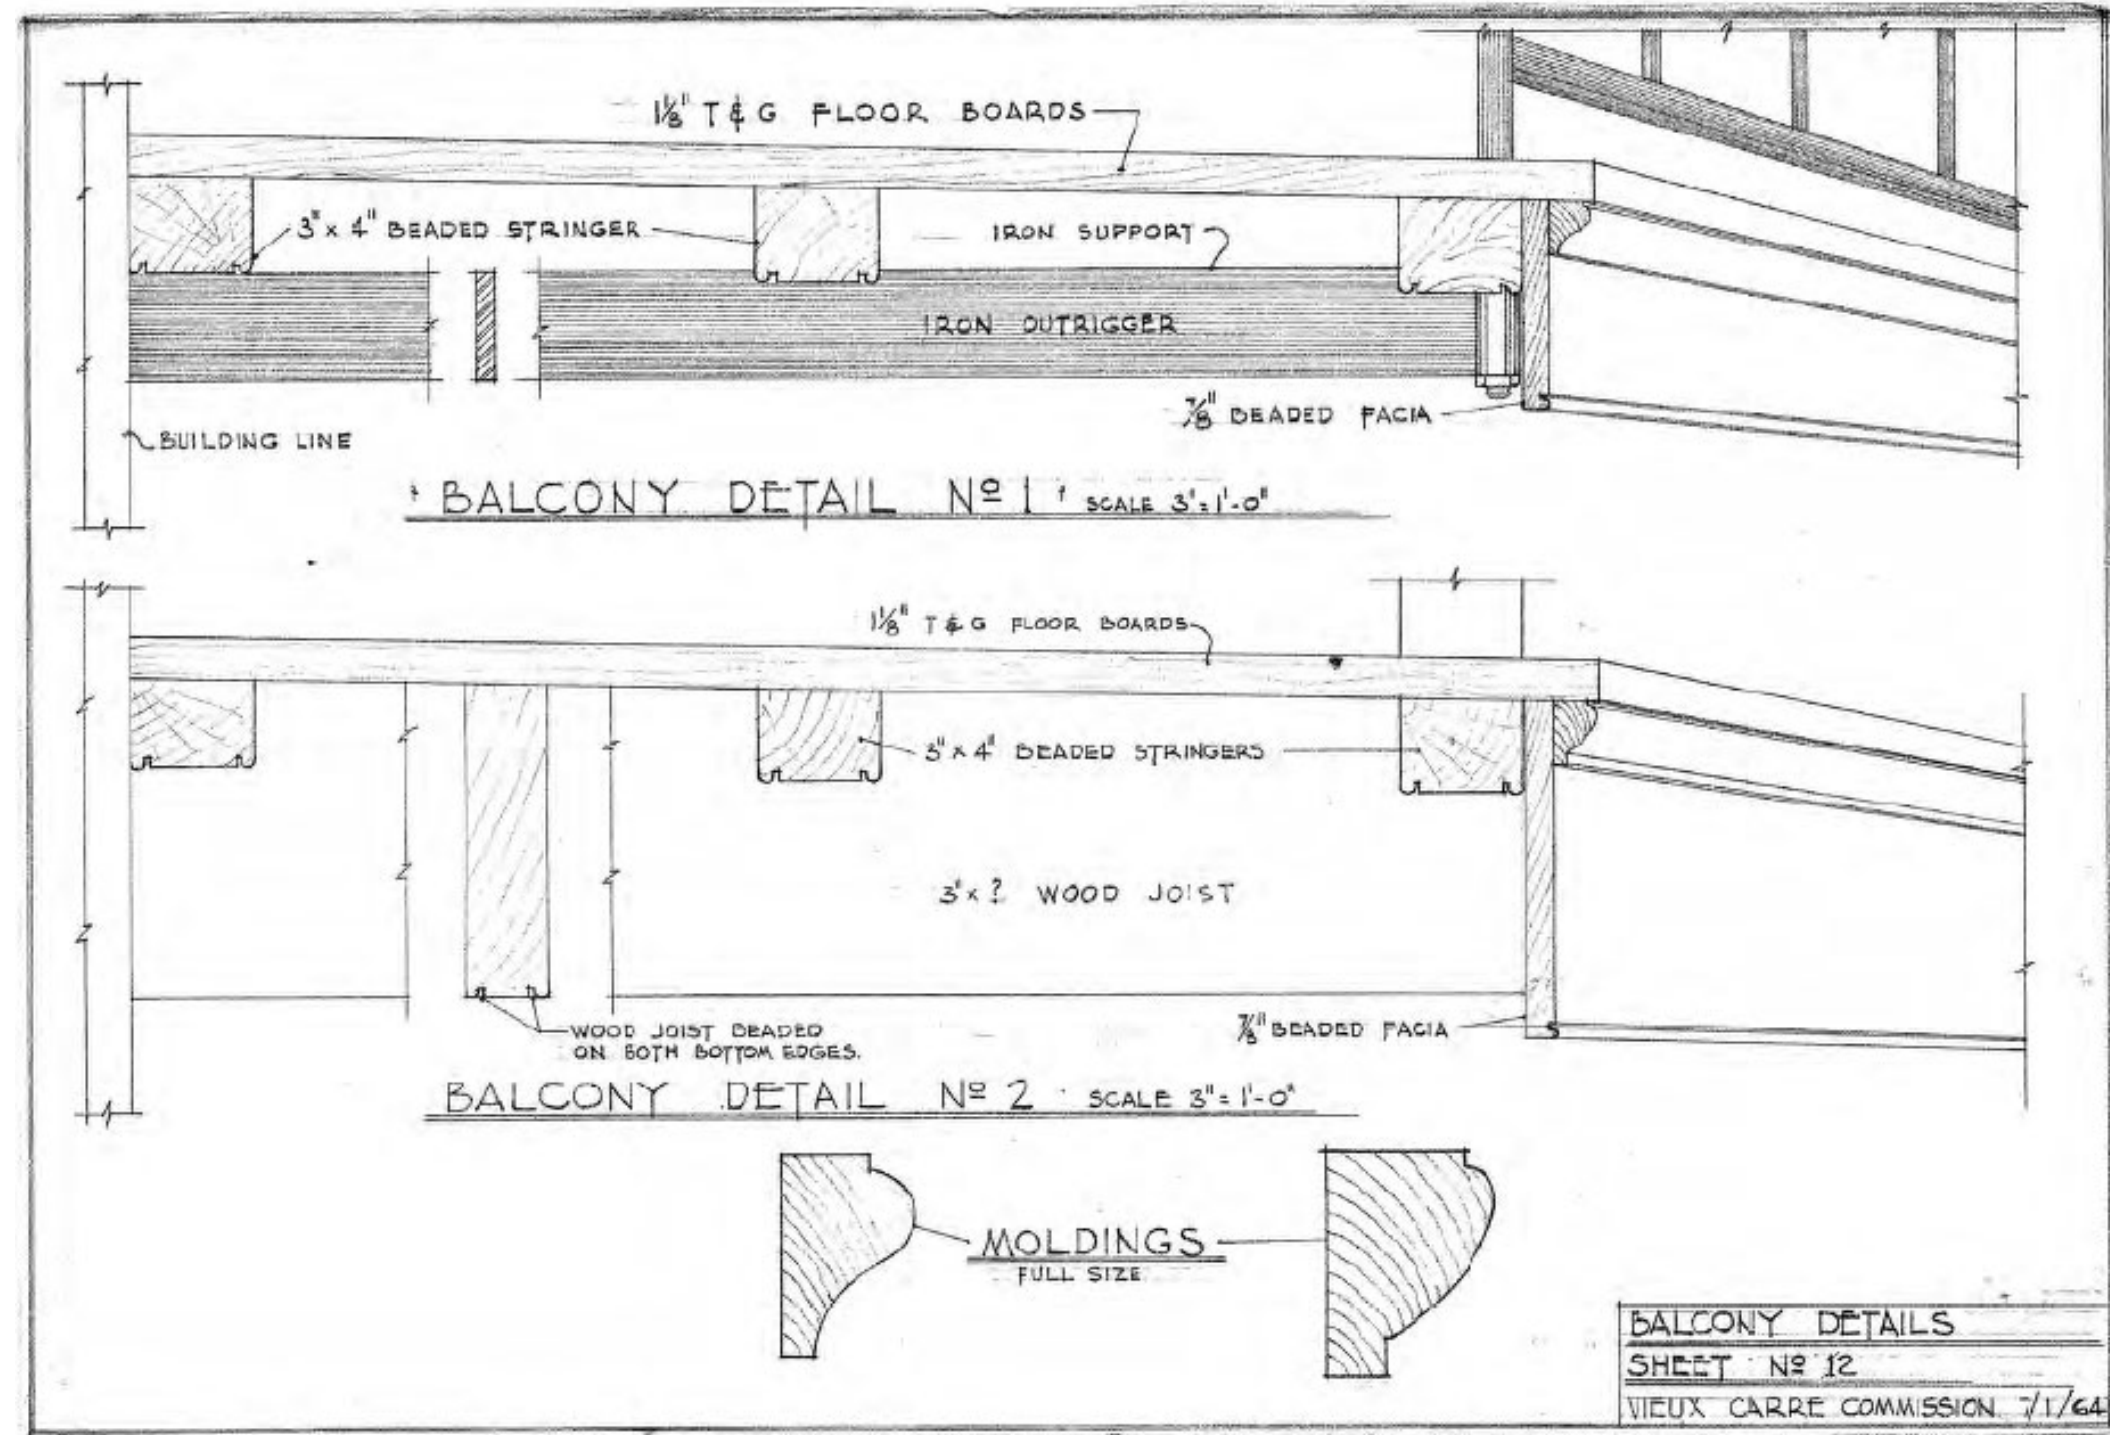


4 VCC- BALCONY DETAILS
SK-1.1 NTS

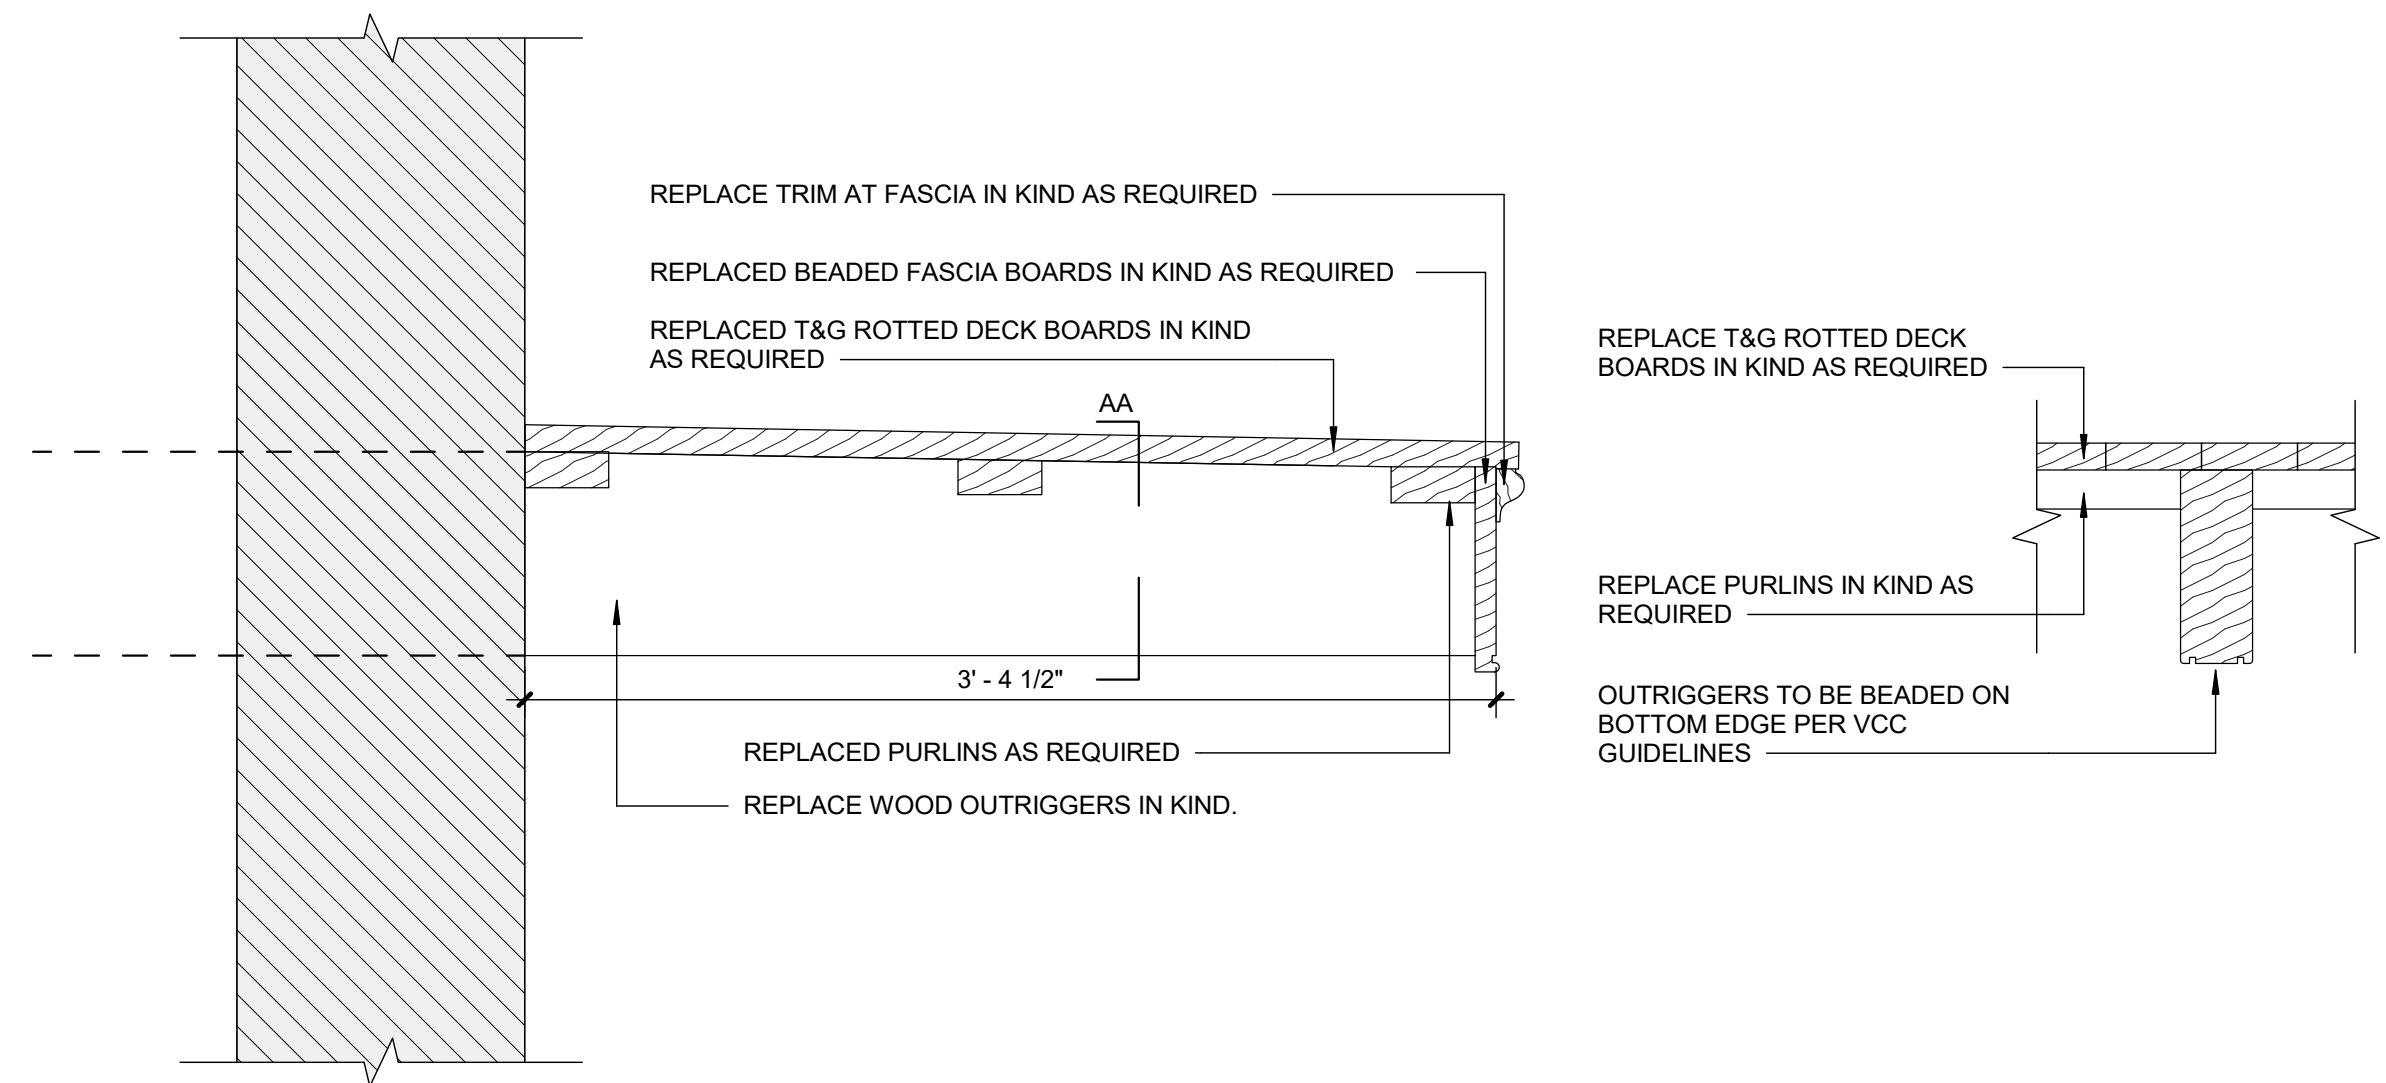


2 BALCONY OUTRIGGER
SK-1.1 1 1/2" = 1'-0"

3 BALCONY OUTRIGGER SECTION AA
SK-1.1 1 1/2" = 1'-0"

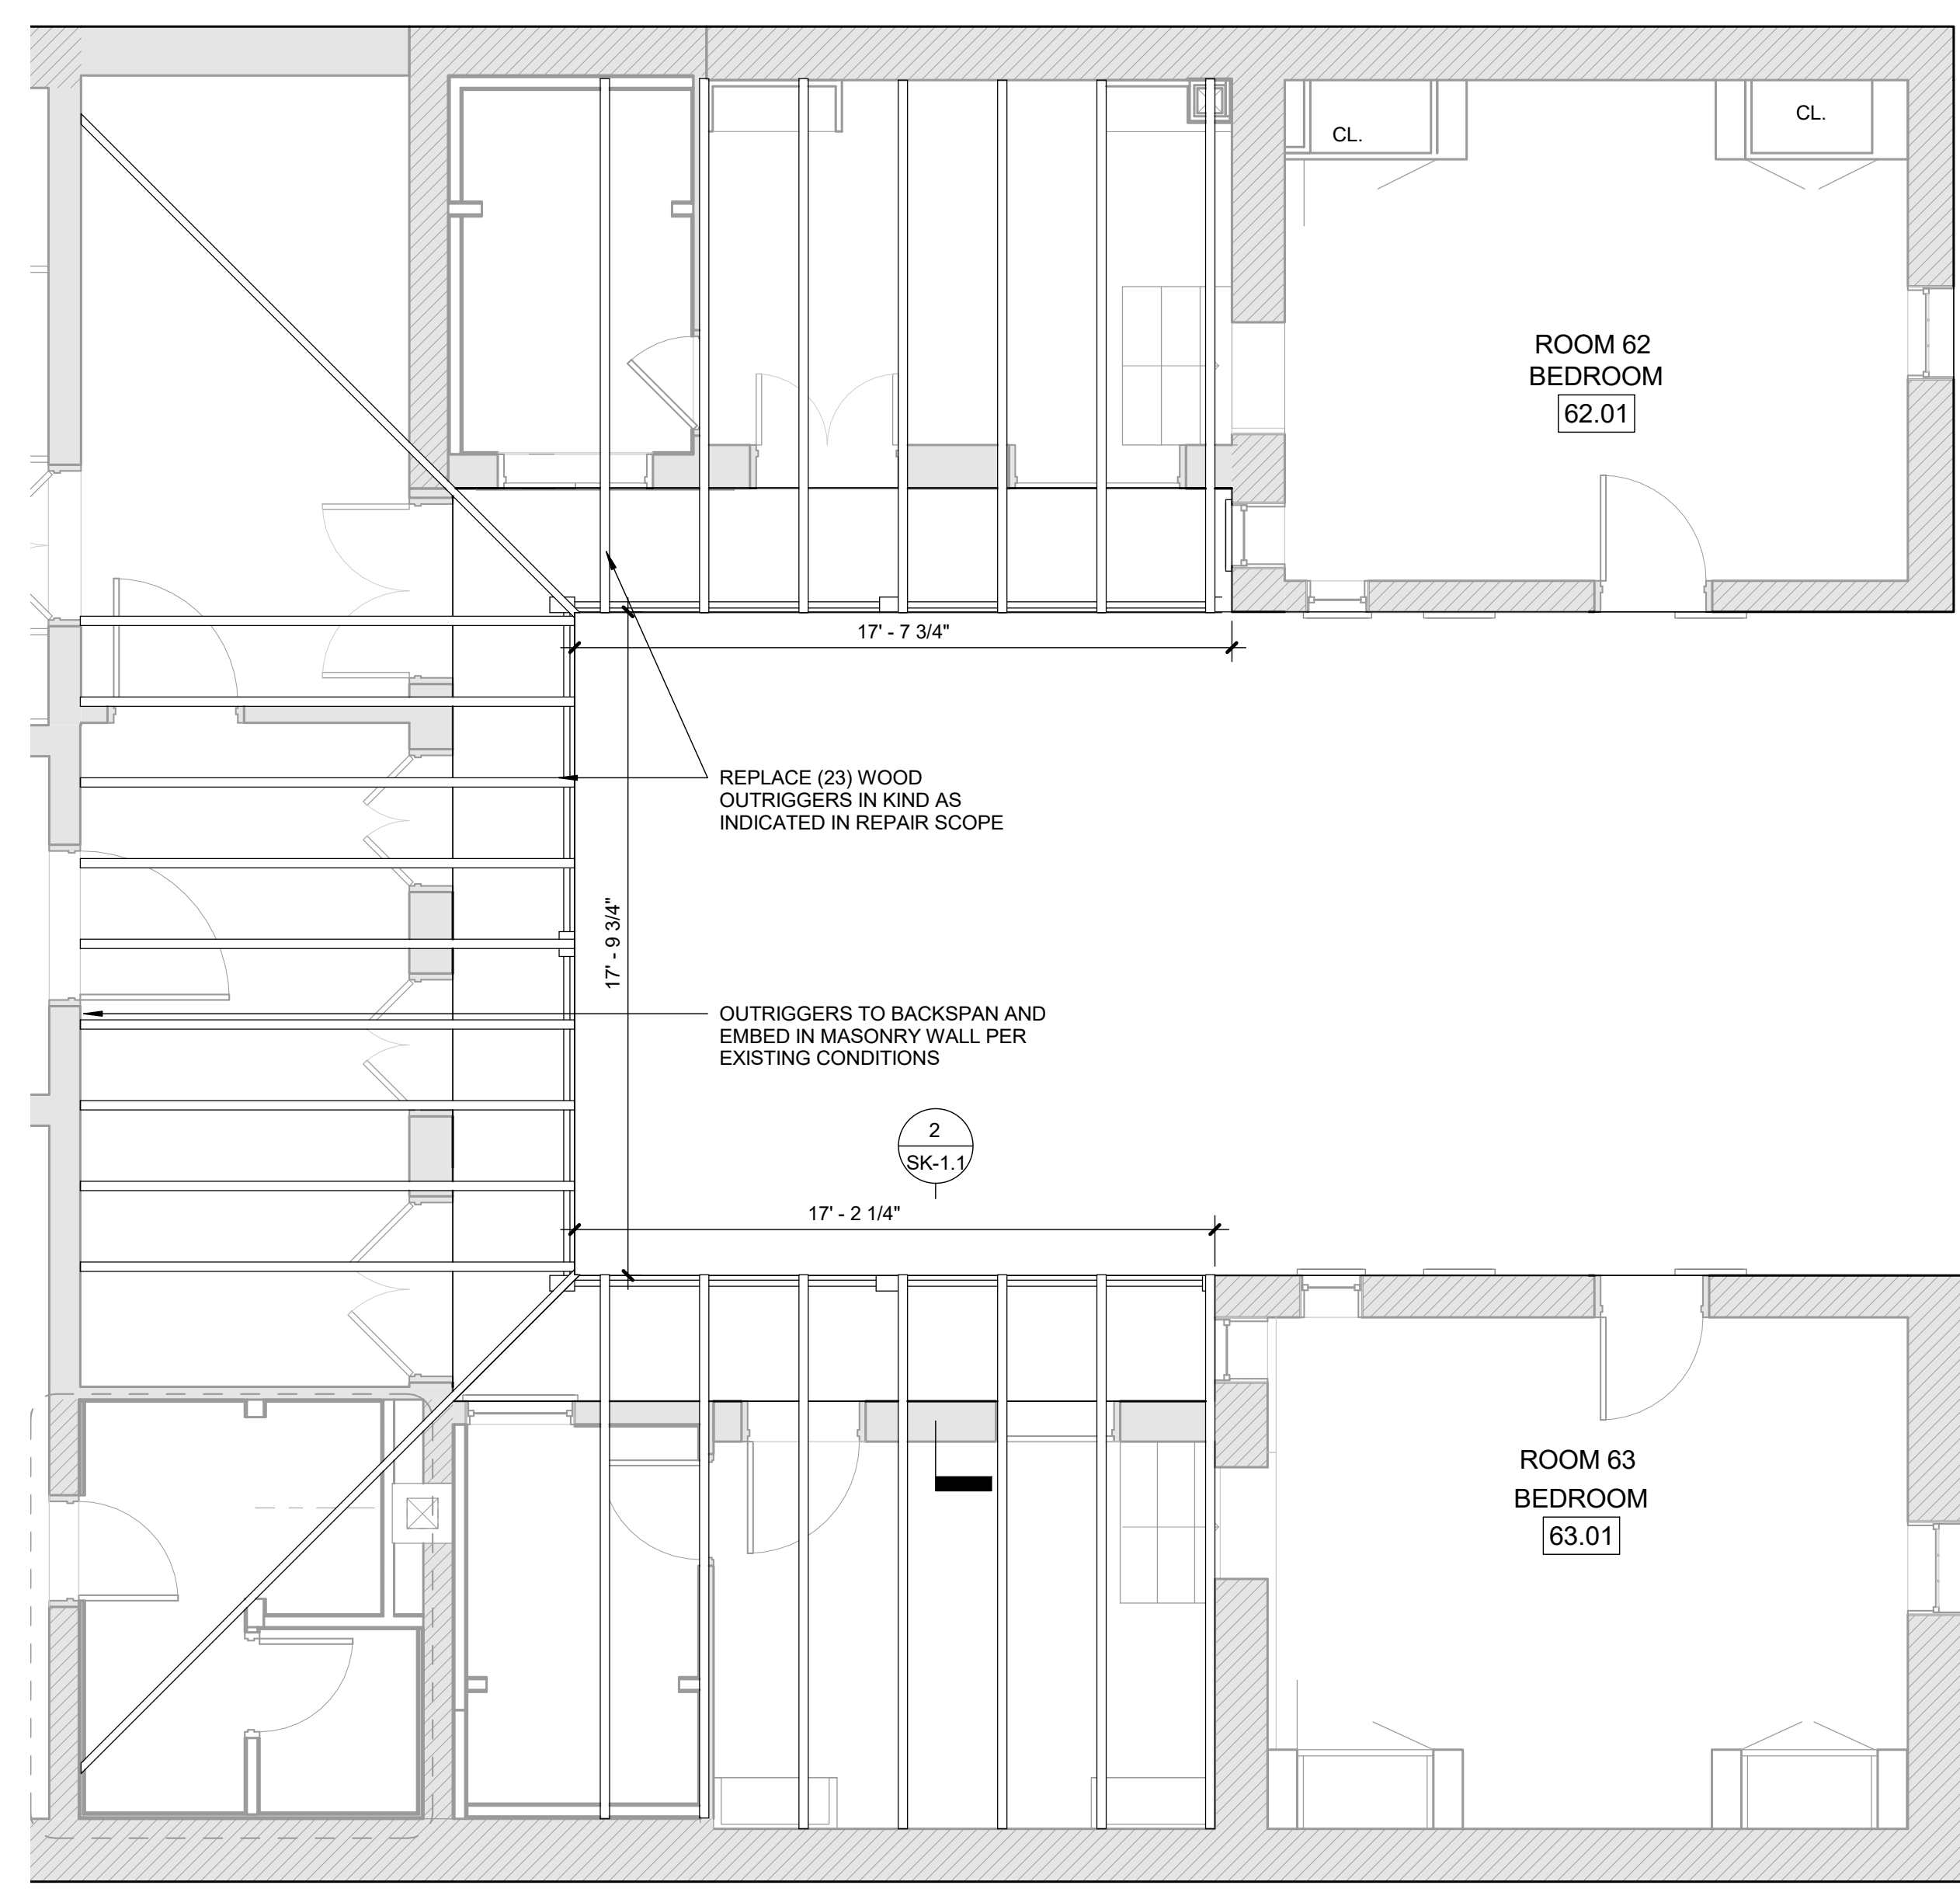

1 SECOND FLOOR PLAN - 1130 CHARTRES- BALCONY REPAIR SK
SK-1.1 1/4" = 1'-0"

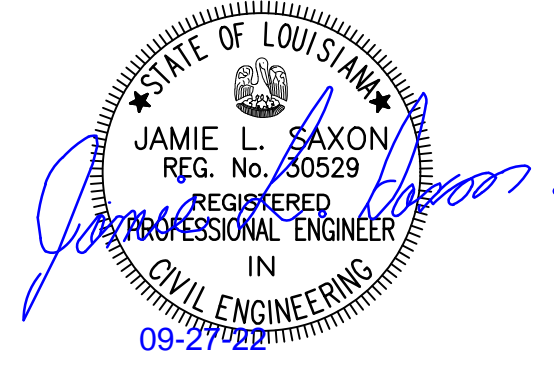

SONIAT HOUSE
1130, 1133 CHARTRES STREET
NEW ORLEANS, LA 70116
Project No. AA2109

09.16.22

Drawn by:	AP
Checked by:	JM
Permit Set	09.23.21
Revised Permit Set	11.05.21
Revised Demolition Set	12.16.21
Permit Revisions	01.27.22
Permit Revisions	02.07.22
80% CD	03.02.22
VCC Revisions	03.14.22
VCC/Framing Revisions	04.05.22
Permit Revisions	04.21.22
PROGRESS SET	04.28.22
100% IFC SET	07.18.22

