



1st FLOOR PLAN
SCALE: 1/4" = 1'-0"

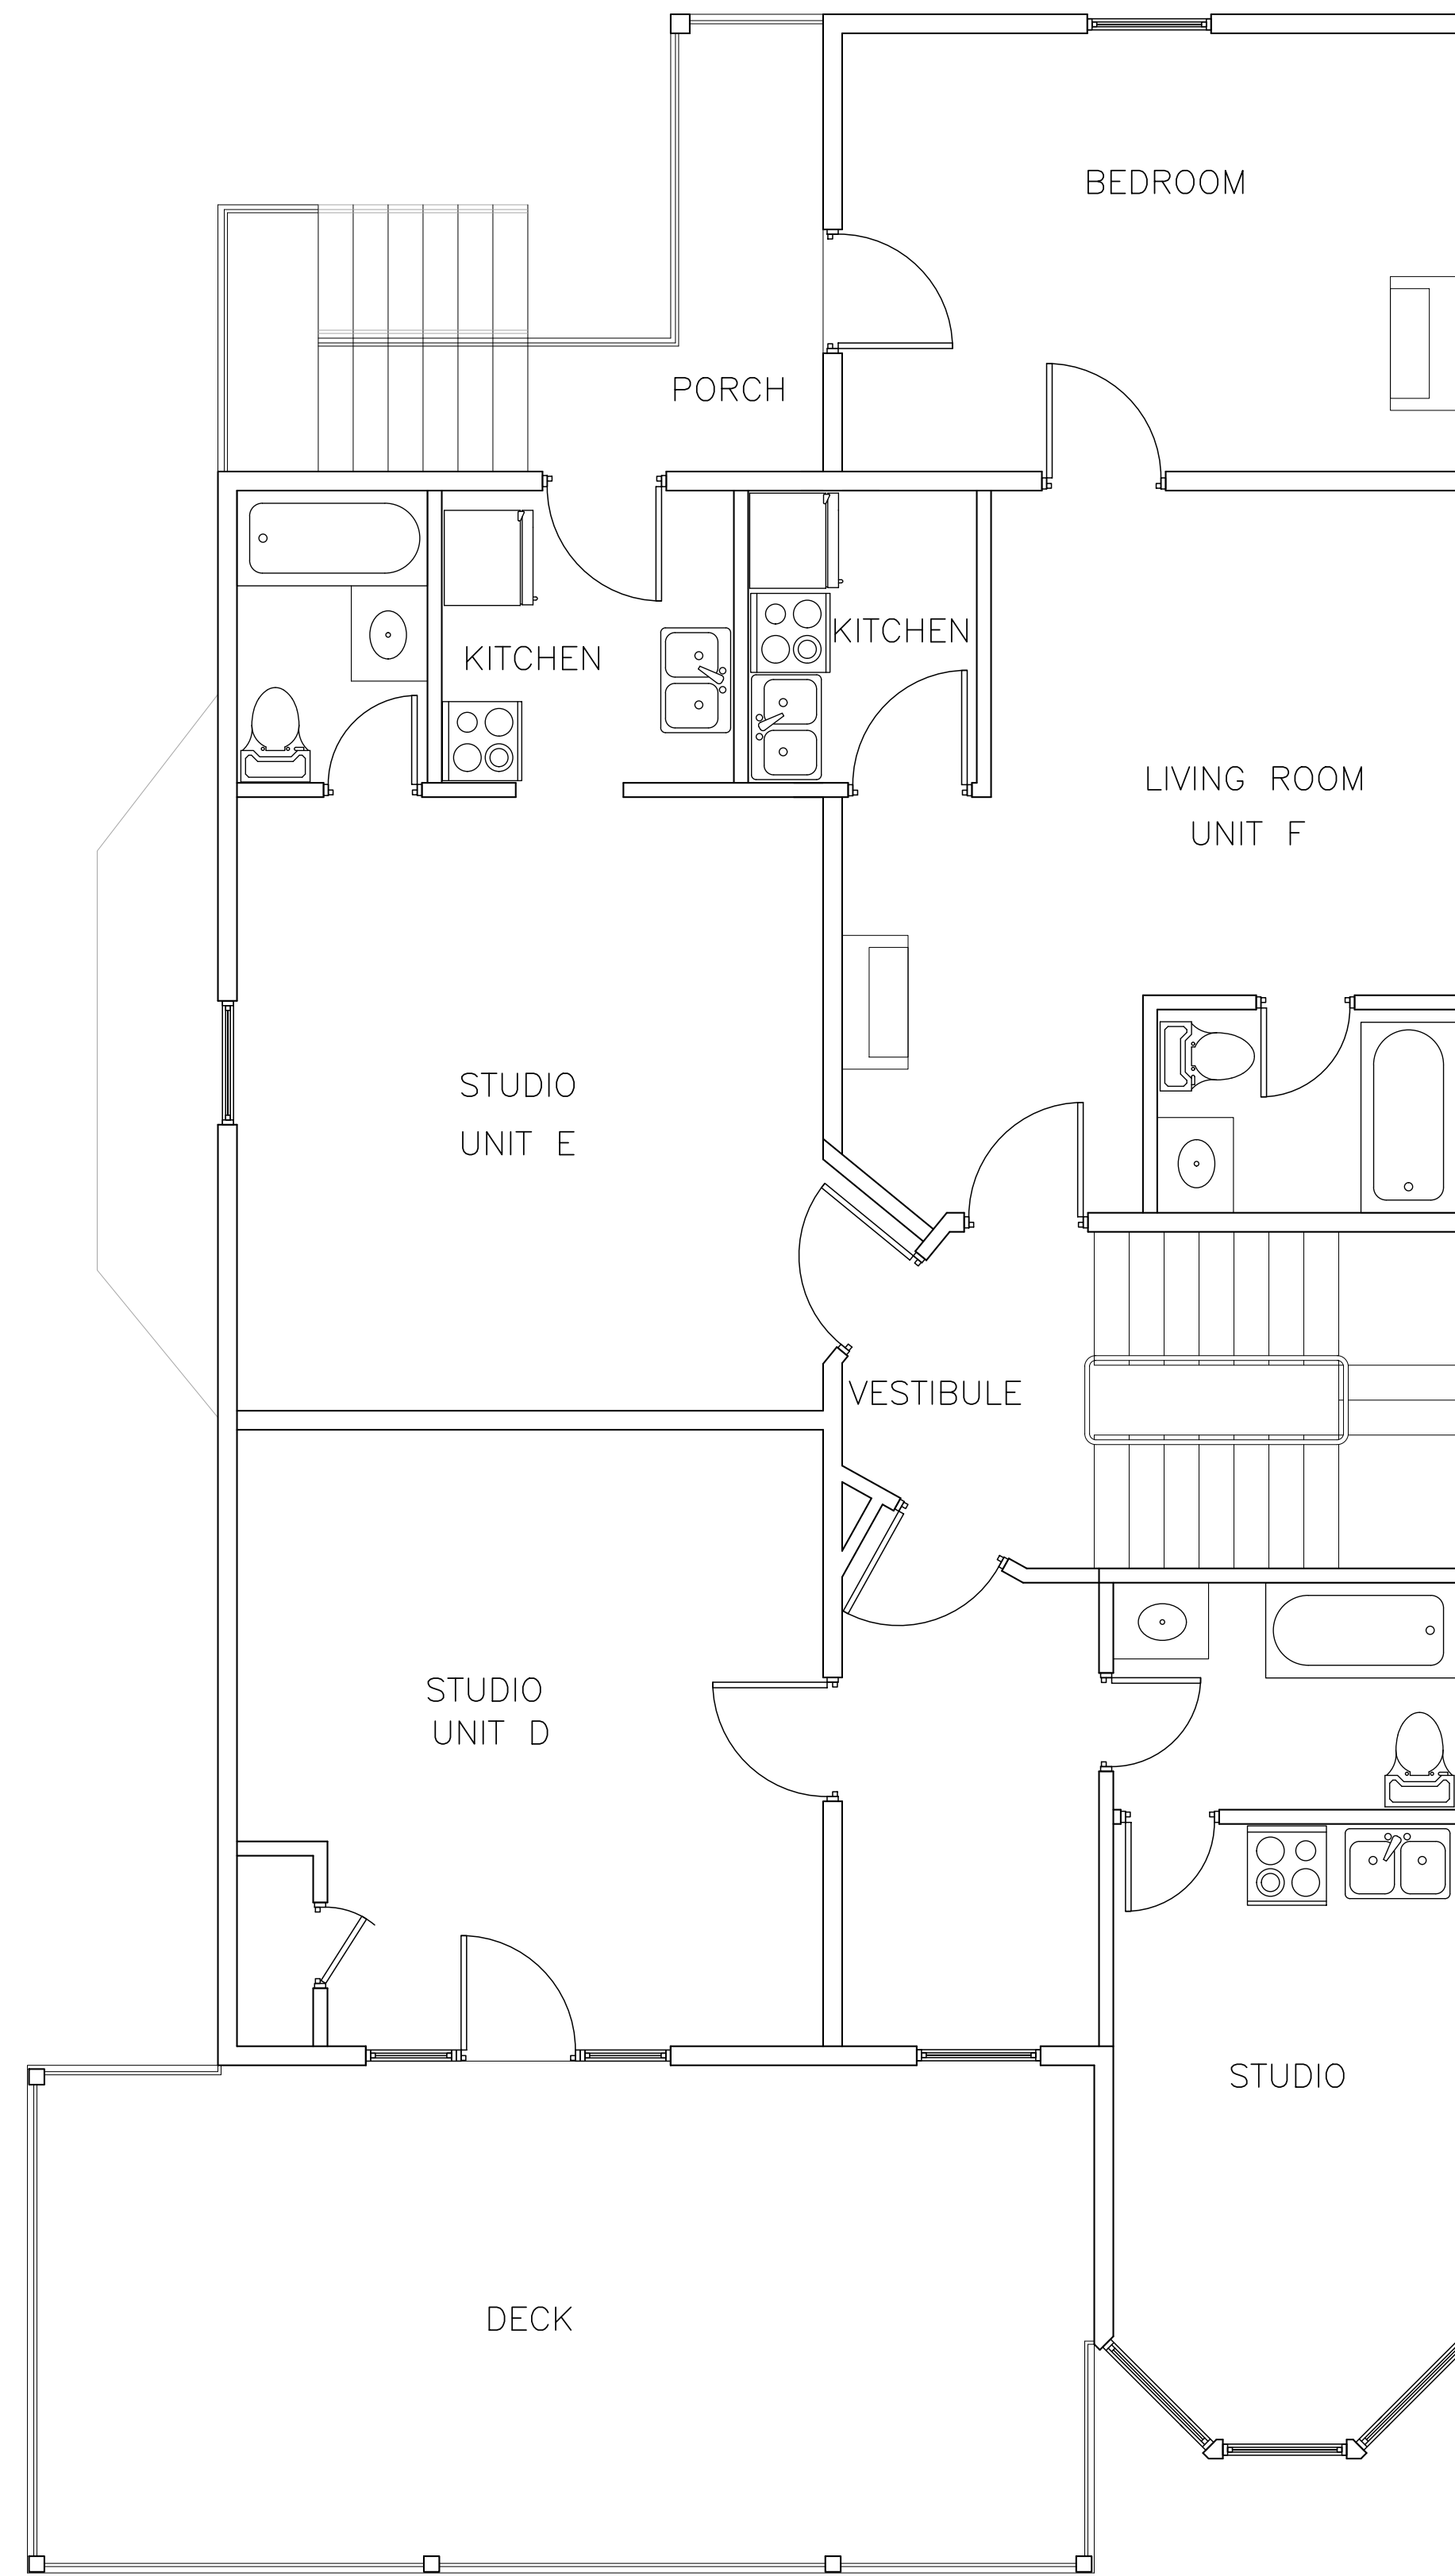

2nd FLOOR PLAN
SCALE: 1/4" = 1'-0"

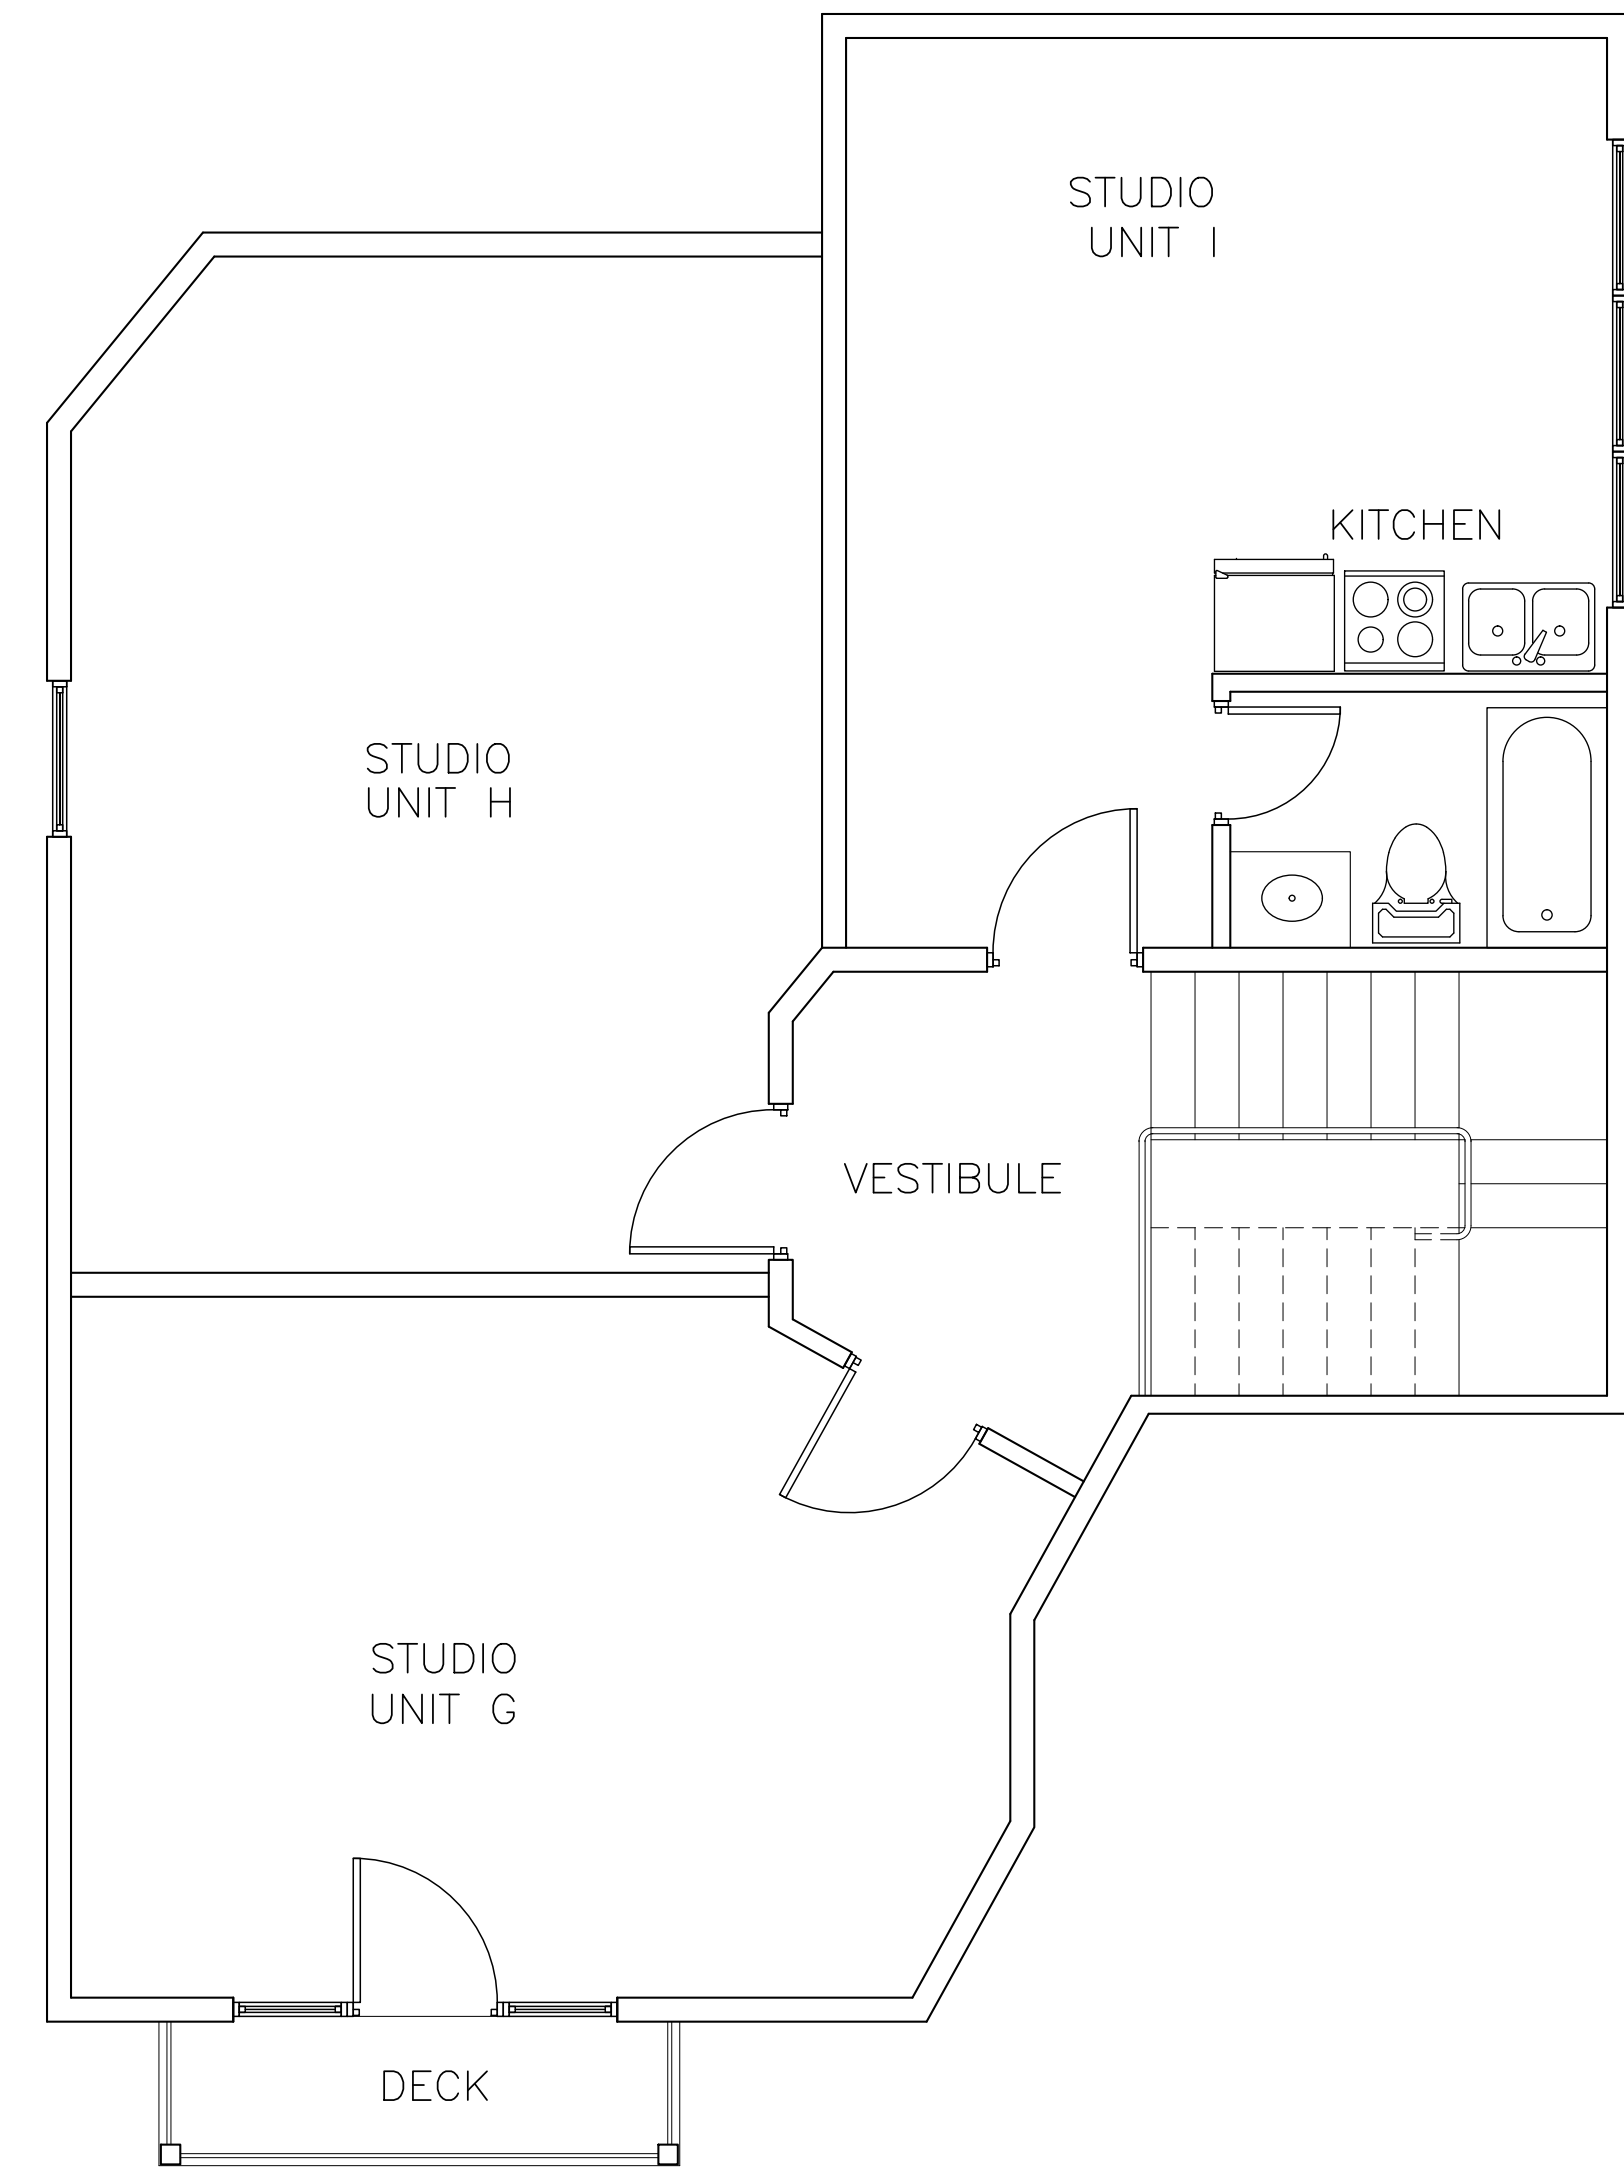

3rd FLOOR PLAN
SCALE: 1/4" = 1'-0"

MULTI UNIT HOUSE
1224 MARENGO ST., NEW ORLEANS, LA 70115

FLOOR PLANS

DESIGN	
STRUCTURAL DESIGN	
APPROVED BY	
DRAWN BY	MLC
DATE	11-01-22
SCALE:	SHOWN

SHEET No.
A1 of 4



1224 MARENGO ST., NEW ORLEANS, LA 70115

FRONT ELEVATION (MARENGO STREET SIDE)

SCALE: 1/4" = 1'-0"



1224 MARENGO ST., NEW ORLEANS, LA 70115

SIDE ELEVATION (PERRIER STREET SIDE)

SCALE: 1/4" = 1'-0"

MULTI UNIT HOUSE

1224 MARENGO ST., NEW ORLEANS, LA 70115

ELEVATIONS

DESIGN

STRUCTURAL DESIGN

APPROVED BY

DRAWN BY **MLC**

DATE

11-01-22

SCALE:

SHOWN

SHEET No.


A2 of 4




1216-1218-1220-1222 MARENGO ST., NEW ORLEANS, LA 70115
FRONT ELEVATION (MARENGO STREET SIDE)
 SCALE: 1/4" = 1'-0"



1216-1218-1220-1222 MARENGO ST., NEW ORLEANS, LA 70115
RIGHT SIDE ELEVATION
 SCALE: 1/4" = 1'-0"

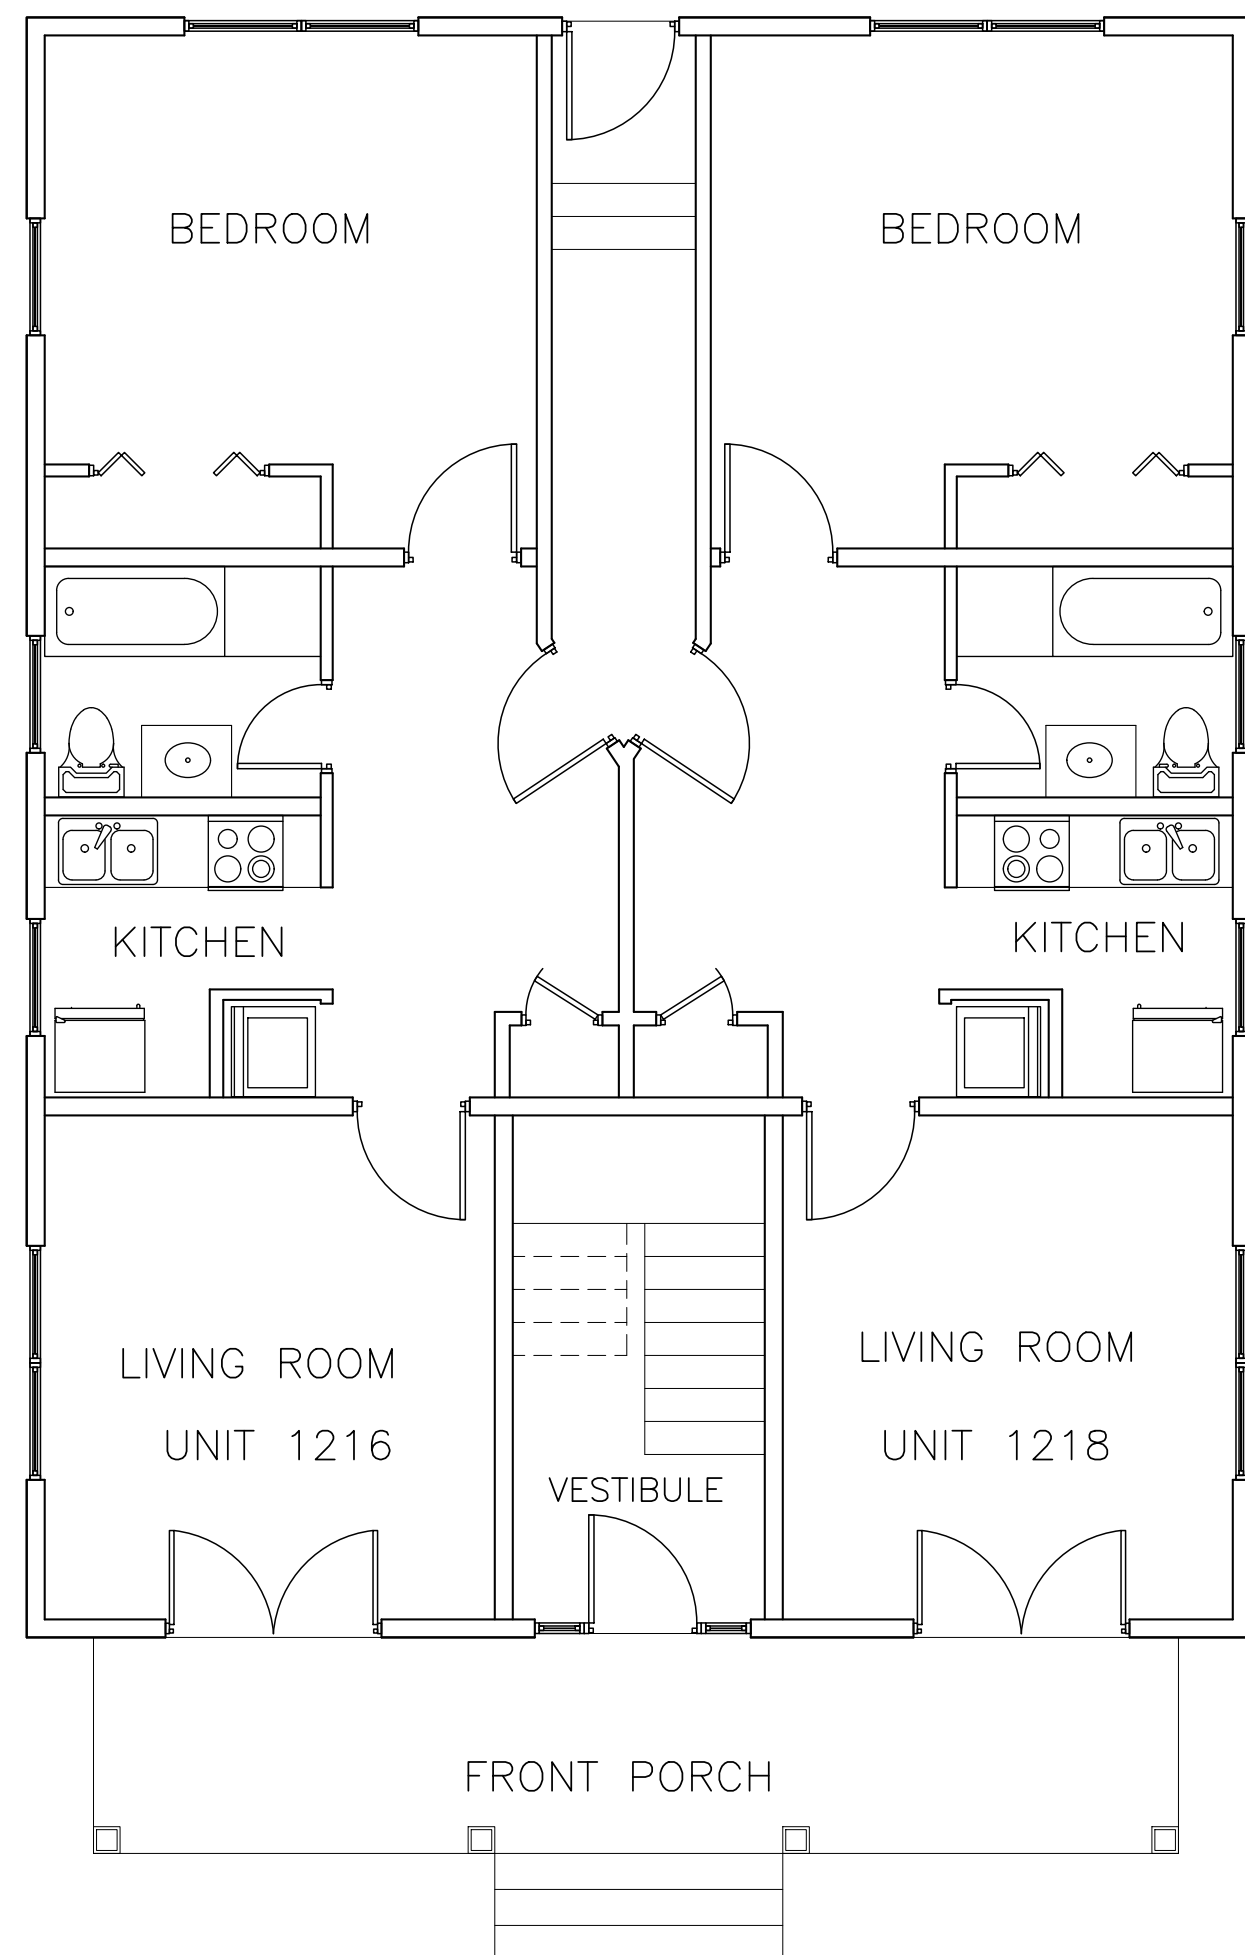

1st FLOOR PLAN
 SCALE: 3/16" = 1'-0"

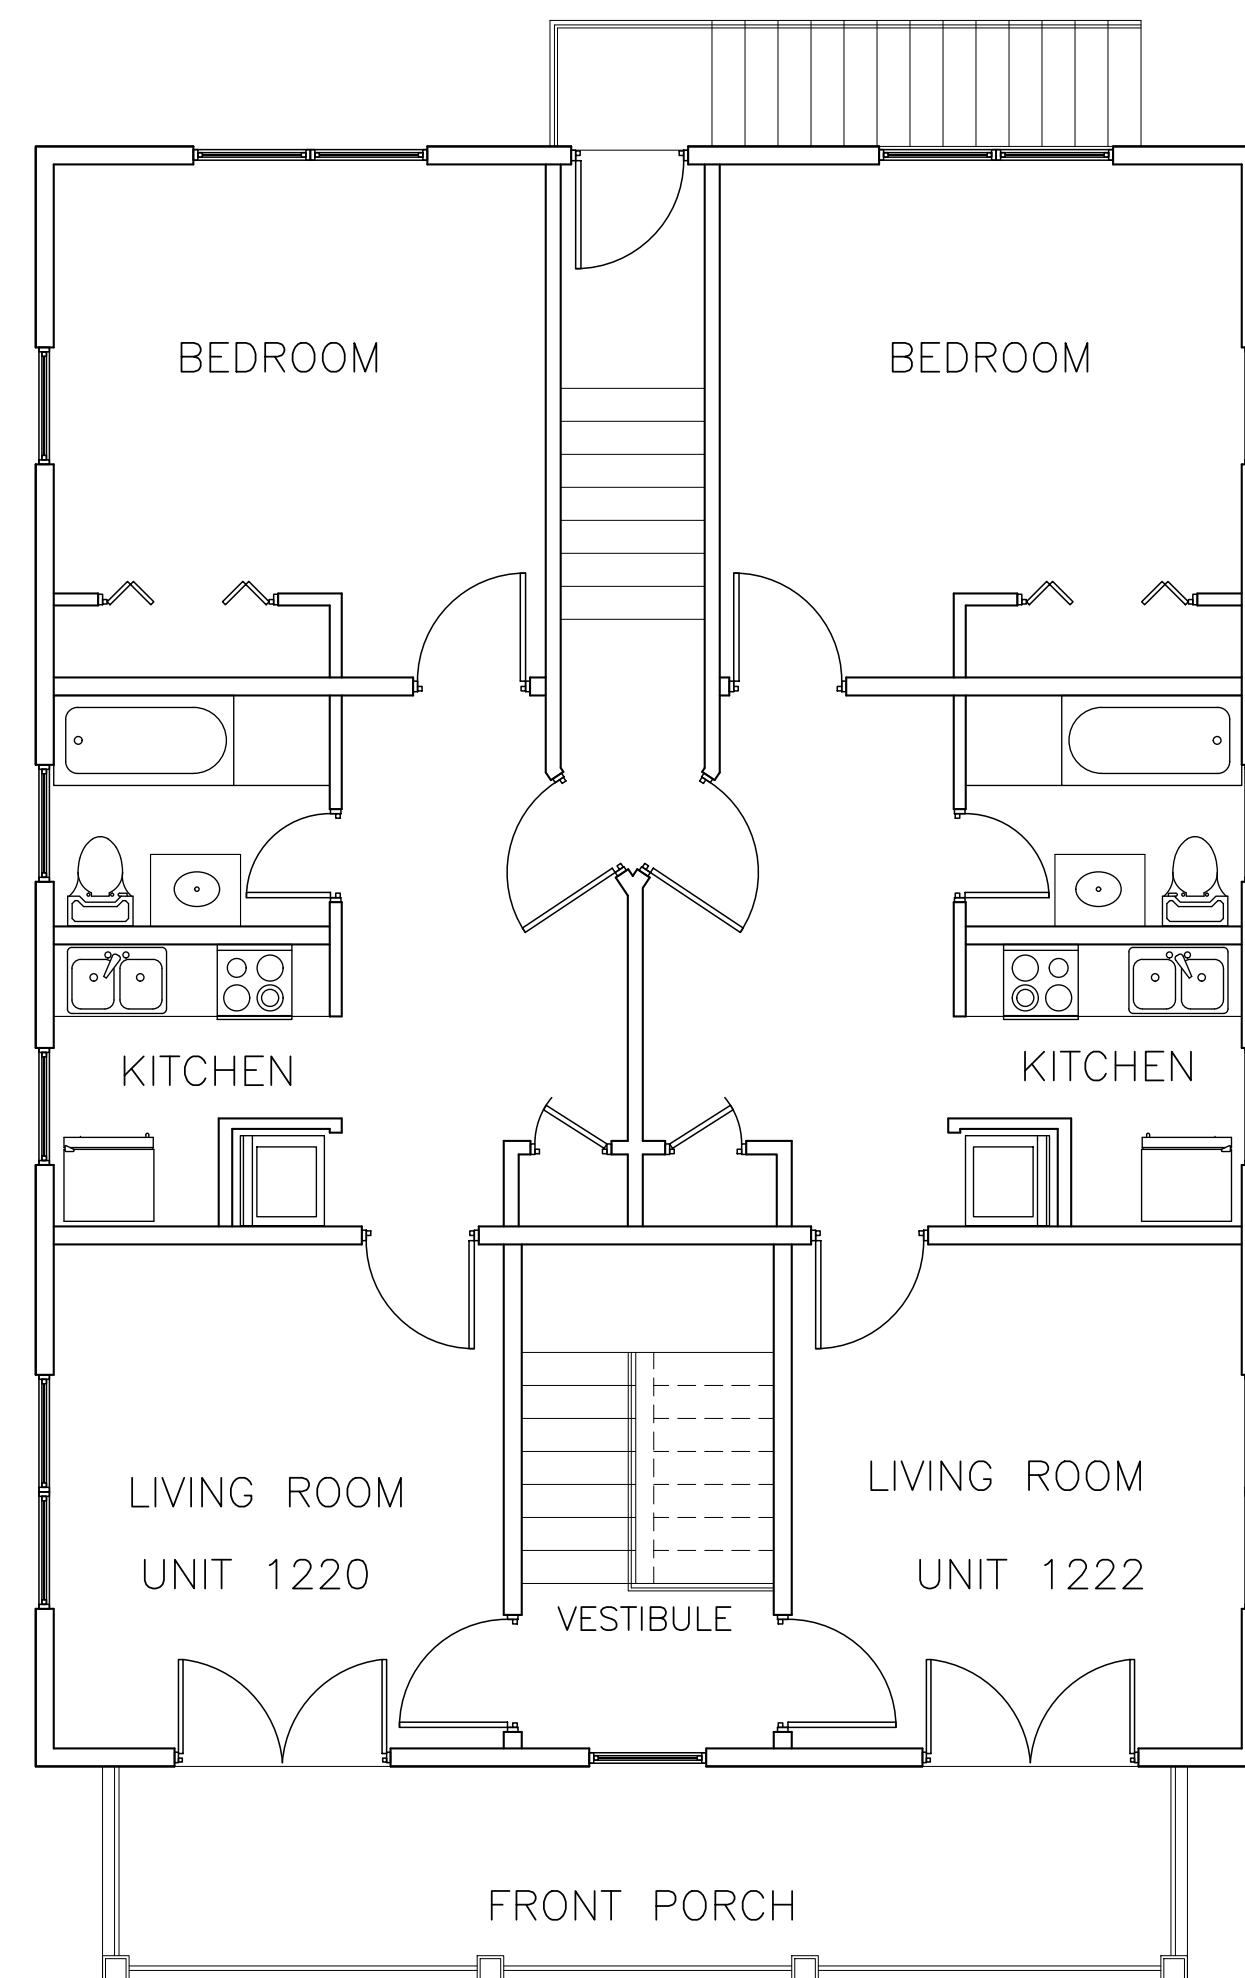

2nd FLOOR PLAN
 SCALE: 3/16" = 1'-0"

MULTI UNIT HOUSE

1216-1218-1220-1222 MARENGO ST., NEW ORLEANS, LA 70115

FLOOR PLANS, ELEVATIONS

DESIGN

STRUCTURAL DESIGN

APPROVED BY


DRAWN BY **MLC**

DATE
11-01-22

SCALE:
SHOWN

SHEET No.

A3 of 4

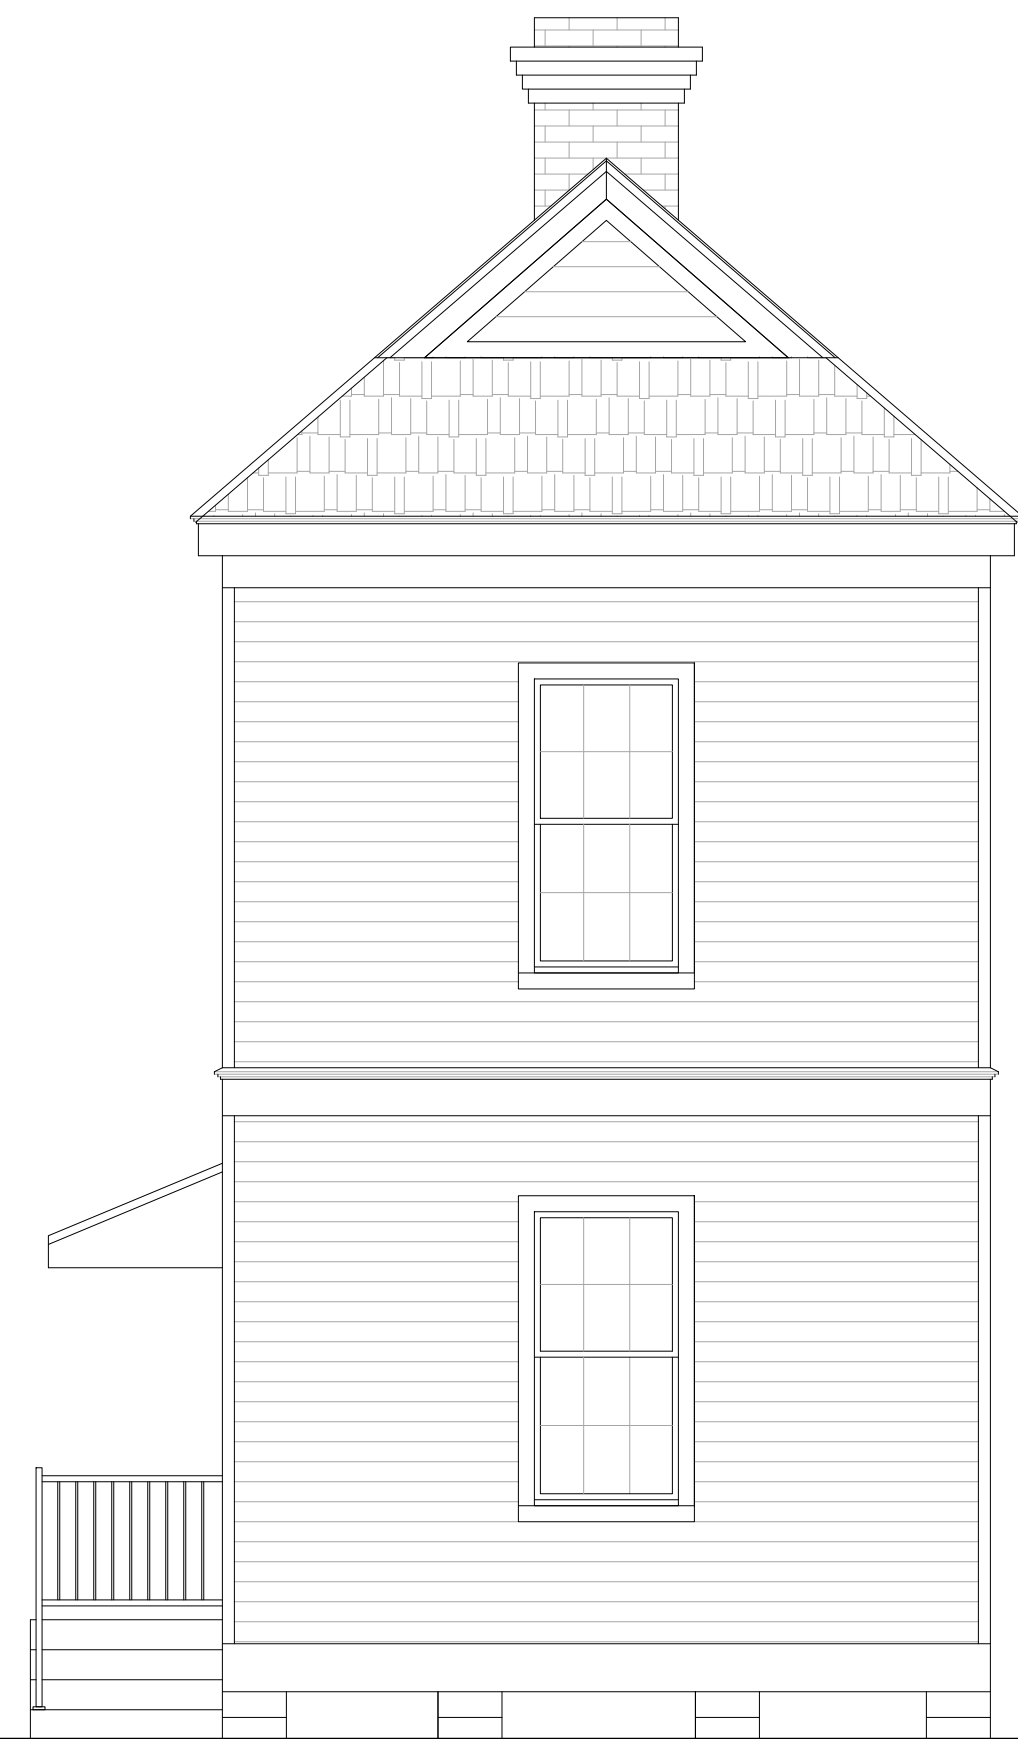

4102-4104 PERRIER ST., NEW ORLEANS, LA 70115

FRONT ELEVATION (PERRIER STREET SIDE)

SCALE: 1/4" = 1'-0"



4102-4104 PERRIER ST., NEW ORLEANS, LA 70115

RIGHT SIDE ELEVATION


SCALE: 1/4" = 1'-0"



4102-4104 PERRIER ST., NEW ORLEANS, LA 70115


LEFT SIDE ELEVATION

SCALE: 1/4" = 1'-0"

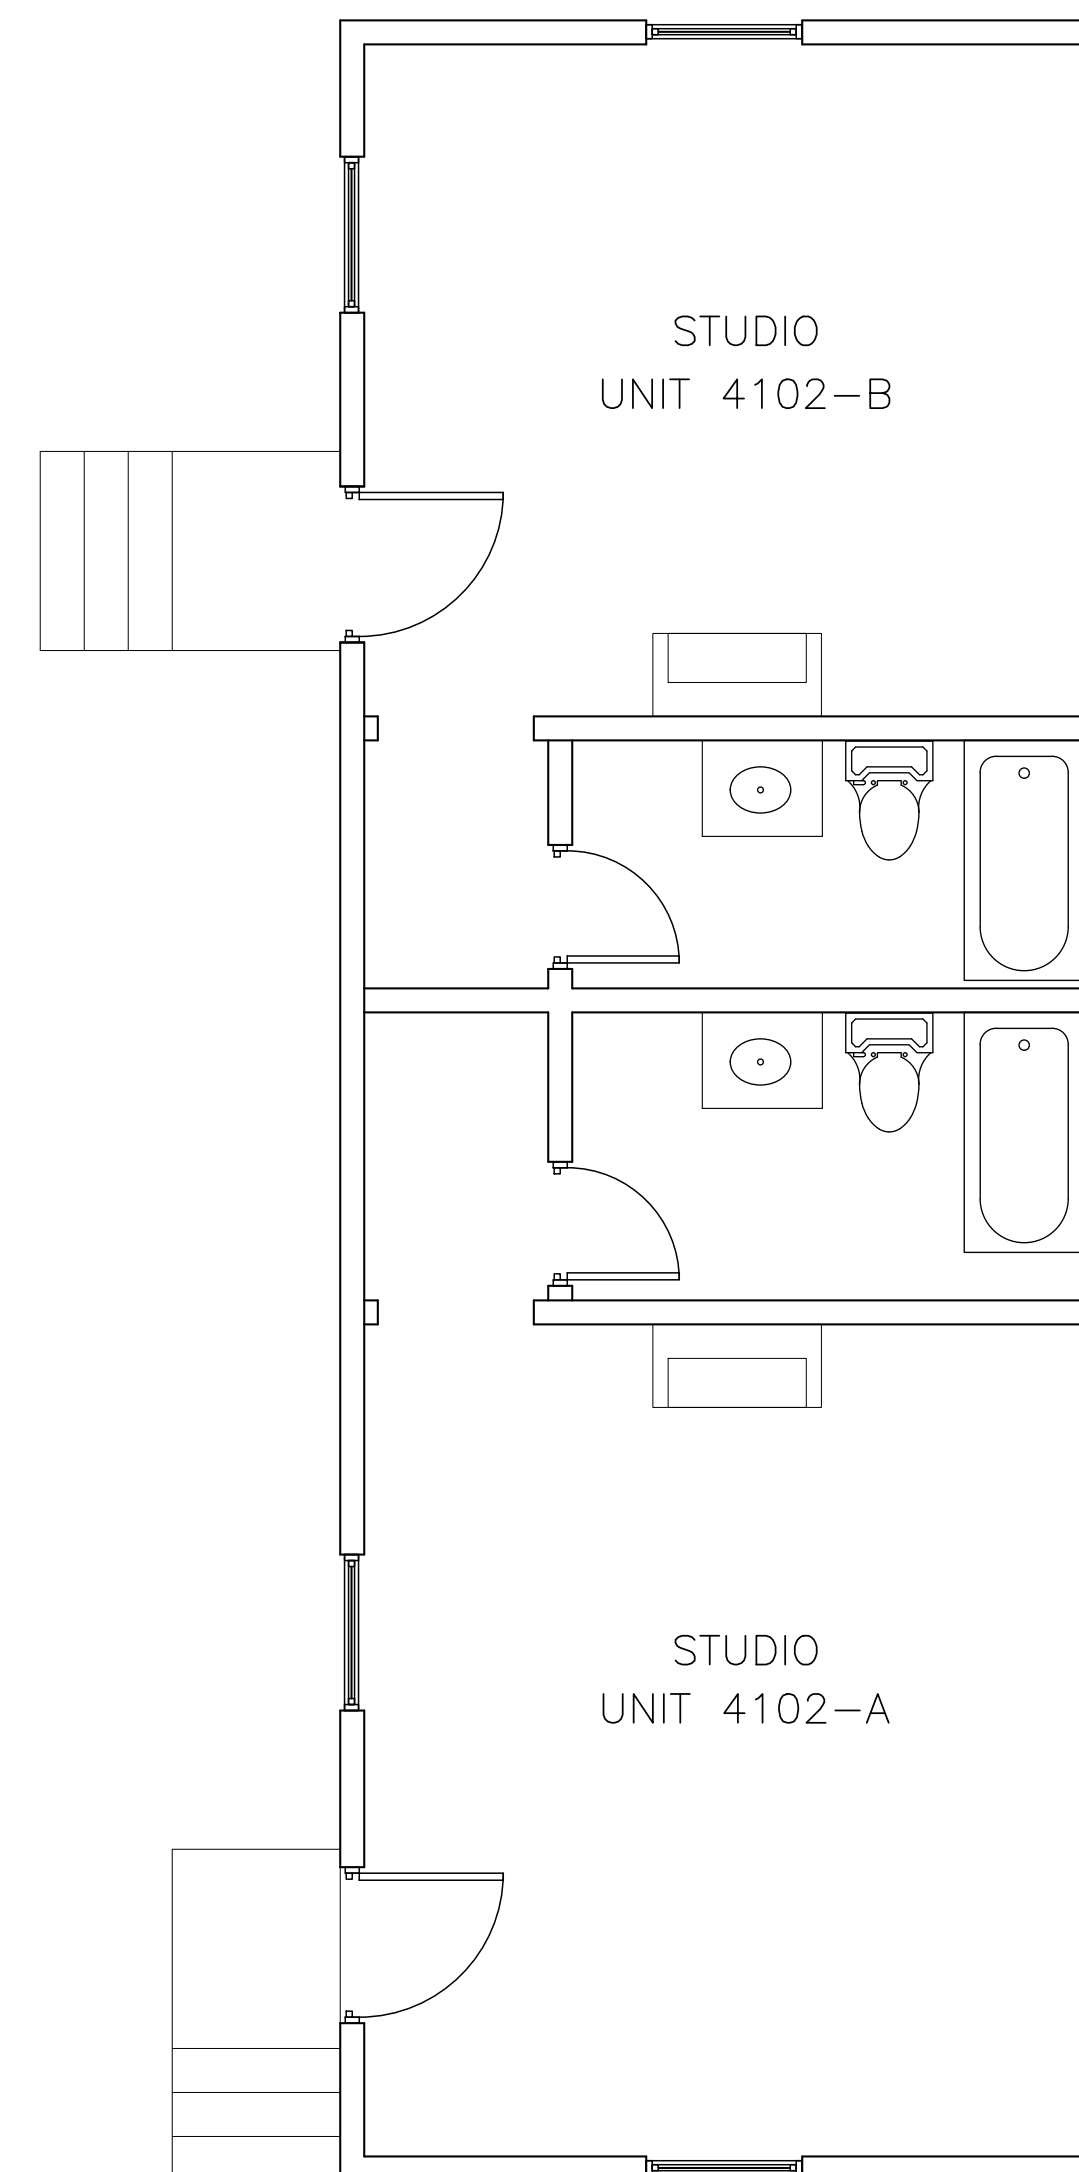

1st FLOOR PLAN

SCALE: 1/4" = 1'-0"

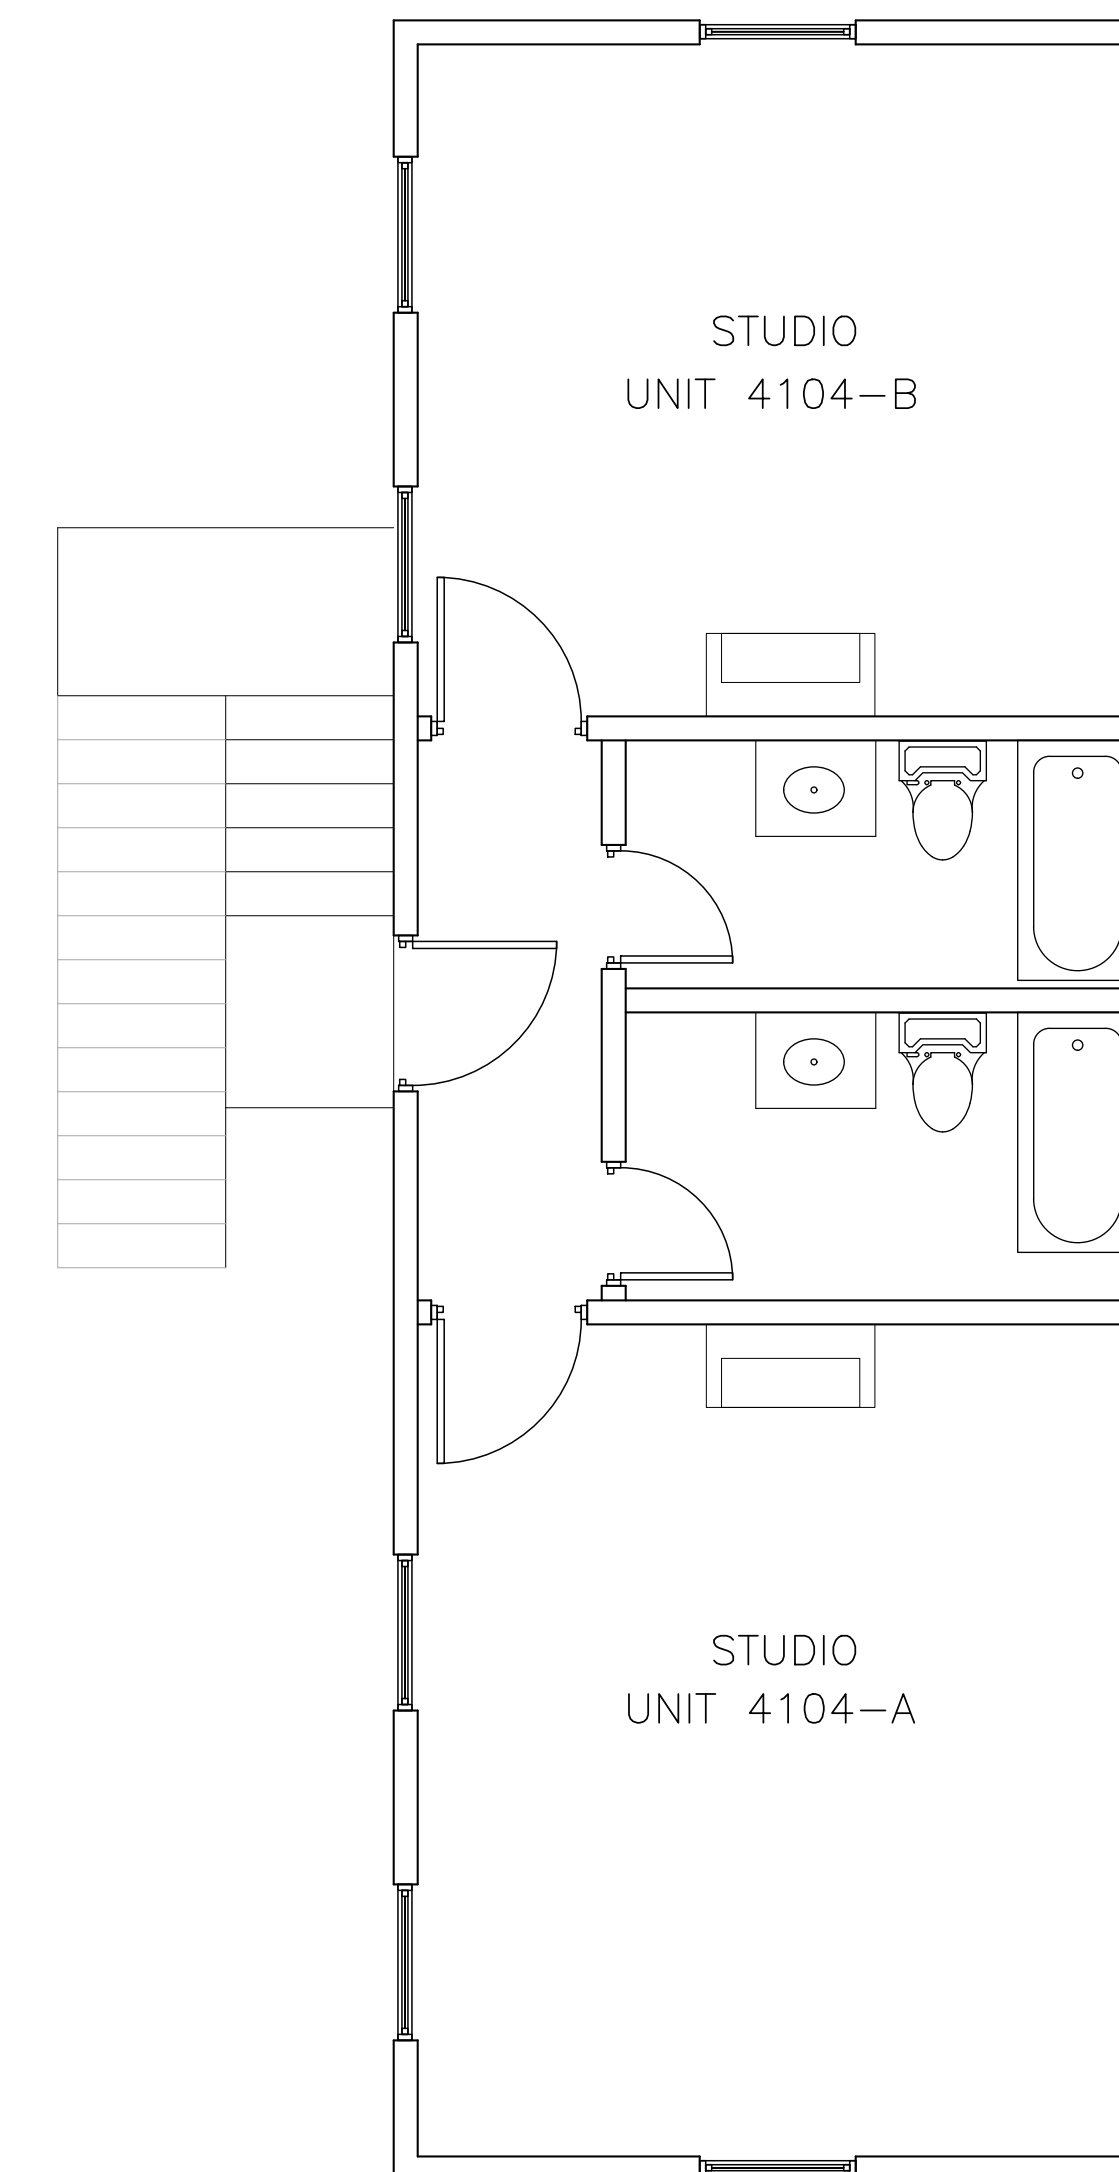

2nd FLOOR PLAN

SCALE: 1/4" = 1'-0"

MULTI UNIT HOUSE

4102-4104 PERRIER ST., NEW ORLEANS, LA 70115

FLOOR PLANS, ELEVATIONS

DESIGN

STRUCTURAL DESIGN

APPROVED BY

DRAWN BY **MLC**

DATE

11-01-22

SCALE:

SHOWN

SHEET No.

A4 of 4