


NOTE :- "ALL BOS COMPONENTS SHALL BE INSTALLED WITHIN 10 FT OF ADJACENT COMPONENTS

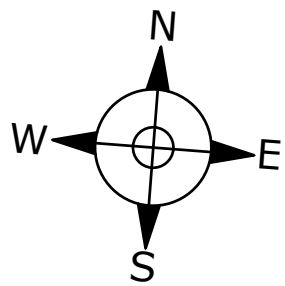


ROOF SECTION(S):

- ① PITCH - 30
- AZIMUTH - 176
- MATERIAL - COMP. SHINGLE

# LEGEND

- METER
- INVERTER
- AC DISCONNECT
- MAIN SERVICE PANEL
- JUNCTION BOX
- OBSTRUCTION
- DRIVEWAY
- SOLAR MODULE
- STRING #1  
7 MODULE
- STRING #2  
7 MODULE
- FIRE CODE OFFSET
- GROUND ACCESS POINT

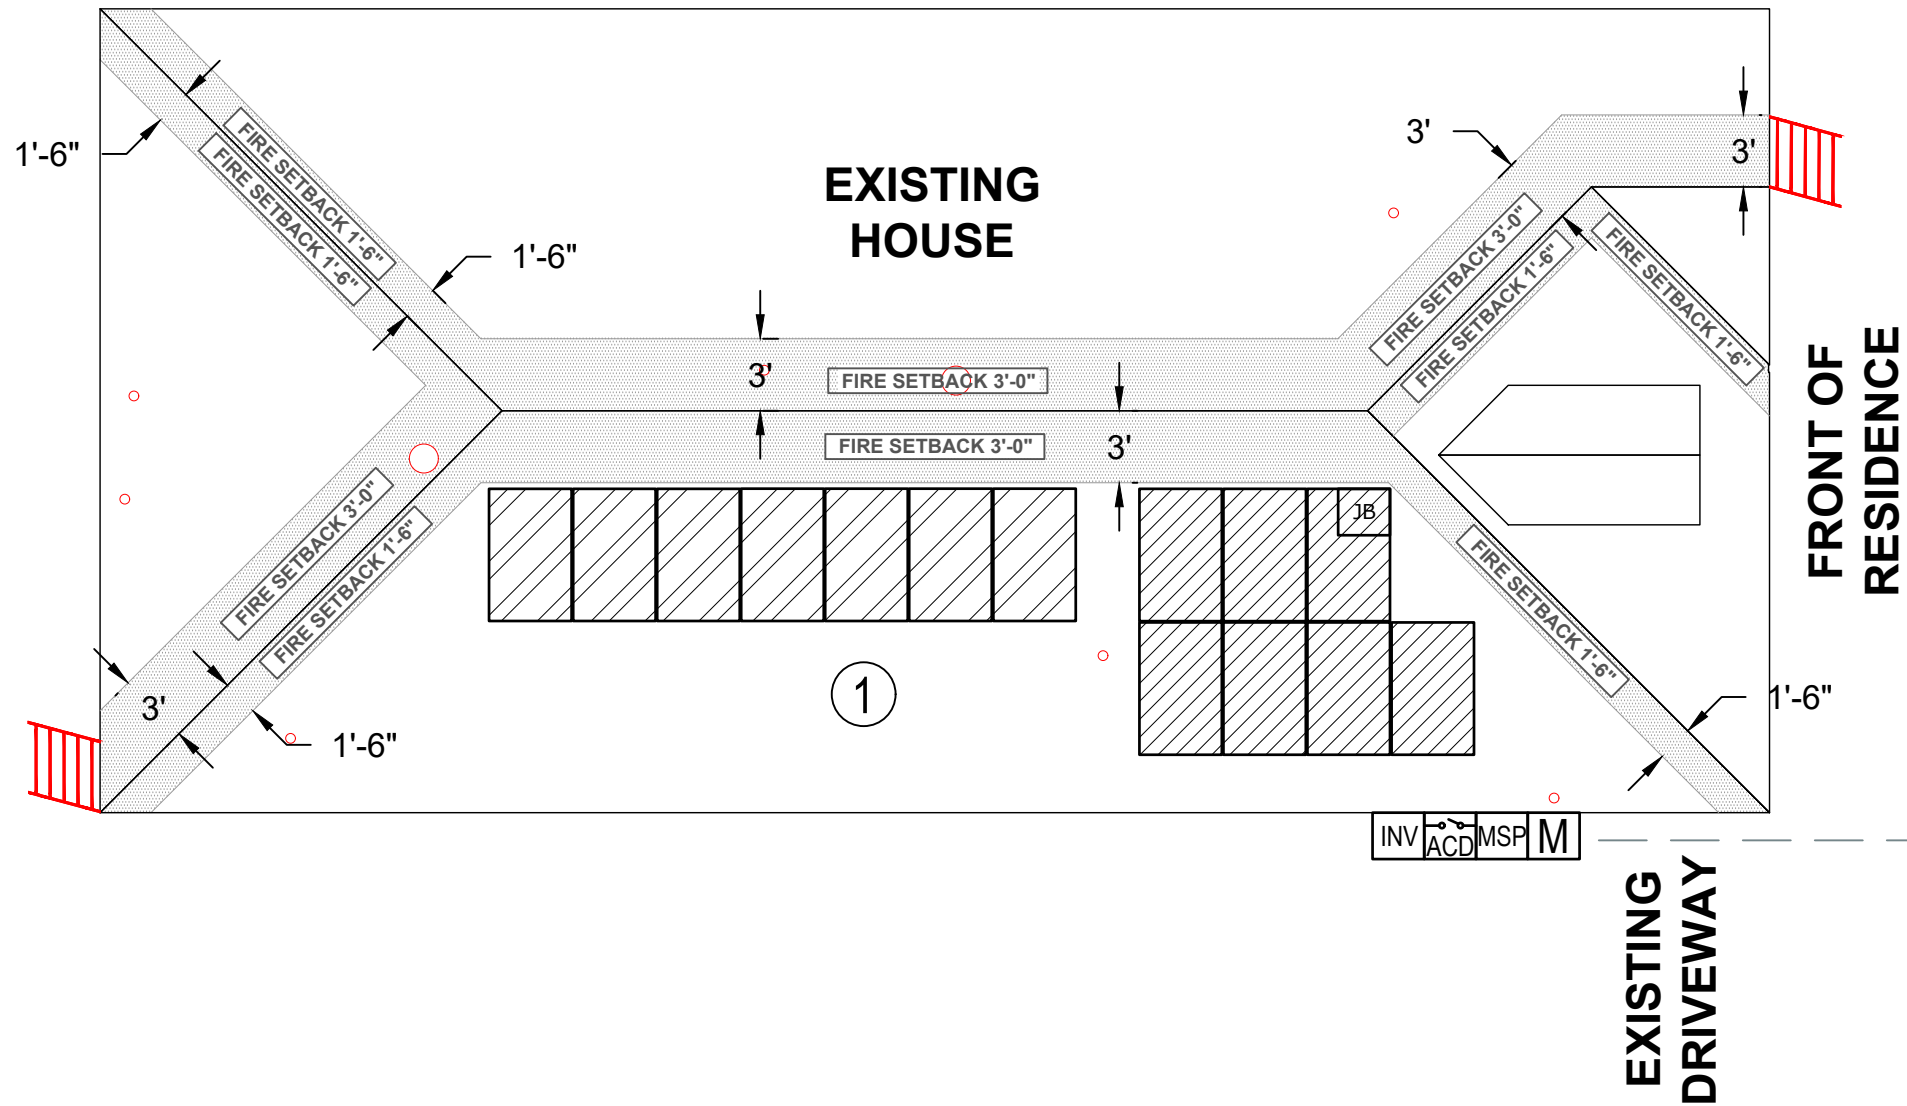

**CAMERON BLVD**

**EXISTING DRIVEWAY**

**FRONT OF RESIDENCE**



JOB NUMBER: P-005666

UTILITY: ENERGY

RACKING: K2 CROSSRAIL SYSTEM

MODULES: (14)CANADIAN SOLAR CS3N-415MS

OPTIMIZER: (14) SOLAREEDGE P505 OPTIMIZER

INVERTER: (1)SOLAREEDGE SE6000H-US

OWNER:

BRANDON AVERY,  
5530 CAMERON BLVD,  
NEW ORLEANS, LA 70122

ACCOUNT NO. : 165574609


DESCRIPTION:

BRANDON AVERY,  
RESIDENCE  
5.81 kWDC ROOF SOLAR SYSTEM  
PRODUCTION: 7,247kWH



DESIGNED BY:

**ENERQUAL**  
TECHNOLOGY PVT. LTD.

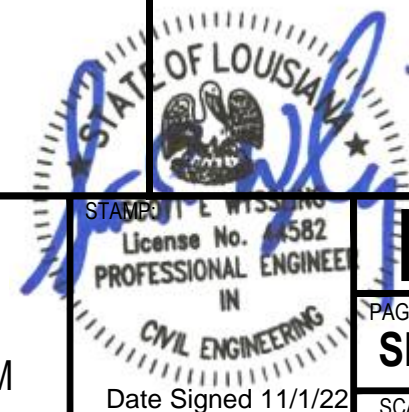

REV:

**PV-2**

PAGE NAME:  
**SITE PLAN**

SCALE:  
1/8" = 1'

DATE:  
10/27/2022

**POSIGEN DEVELOPER, LLC**  
819 CENTRAL AVE STE 210  
JEFFERSON, LA 70121  
LA ELECTRICAL LICENSE :74446