

NAPOLEON AVENUE

CONSTANCE STREET (SIDE)

MAGAZINE ST.



4332 MAGAZINE ST.
 EXISTING TWO STORY
 COMMERCIAL BUILDING

1 SITE PLAN
 A0.1 Scale: 3/16" = 1'-0"

DEPARTMENT OF HEALTH APPLICATION FOR
UNDERGROWTH COFFEE
4332 MAGAZINE ST.
 FOR DEEP SHADE LLC
 NEW ORLEANS, LA 70115

ISSUED FOR:	ISSUED DATE:	REVISION:	REVISION DATE:
DEMO+NON-STRU PER	29 JULY 2022		


PROJECT NO. 20-10
 DRAWN BY: AM
 APPROVED BY: AM

SITE PLAN


29 JULY 2022

A0.1

DEPARTMENT OF HEALTH APPLICATION FOR
UNDERGROWTH COFFEE
4332 MAGAZINE ST.
 FOR DEEP SHADE LLC
 NEW ORLEANS, LA 70115

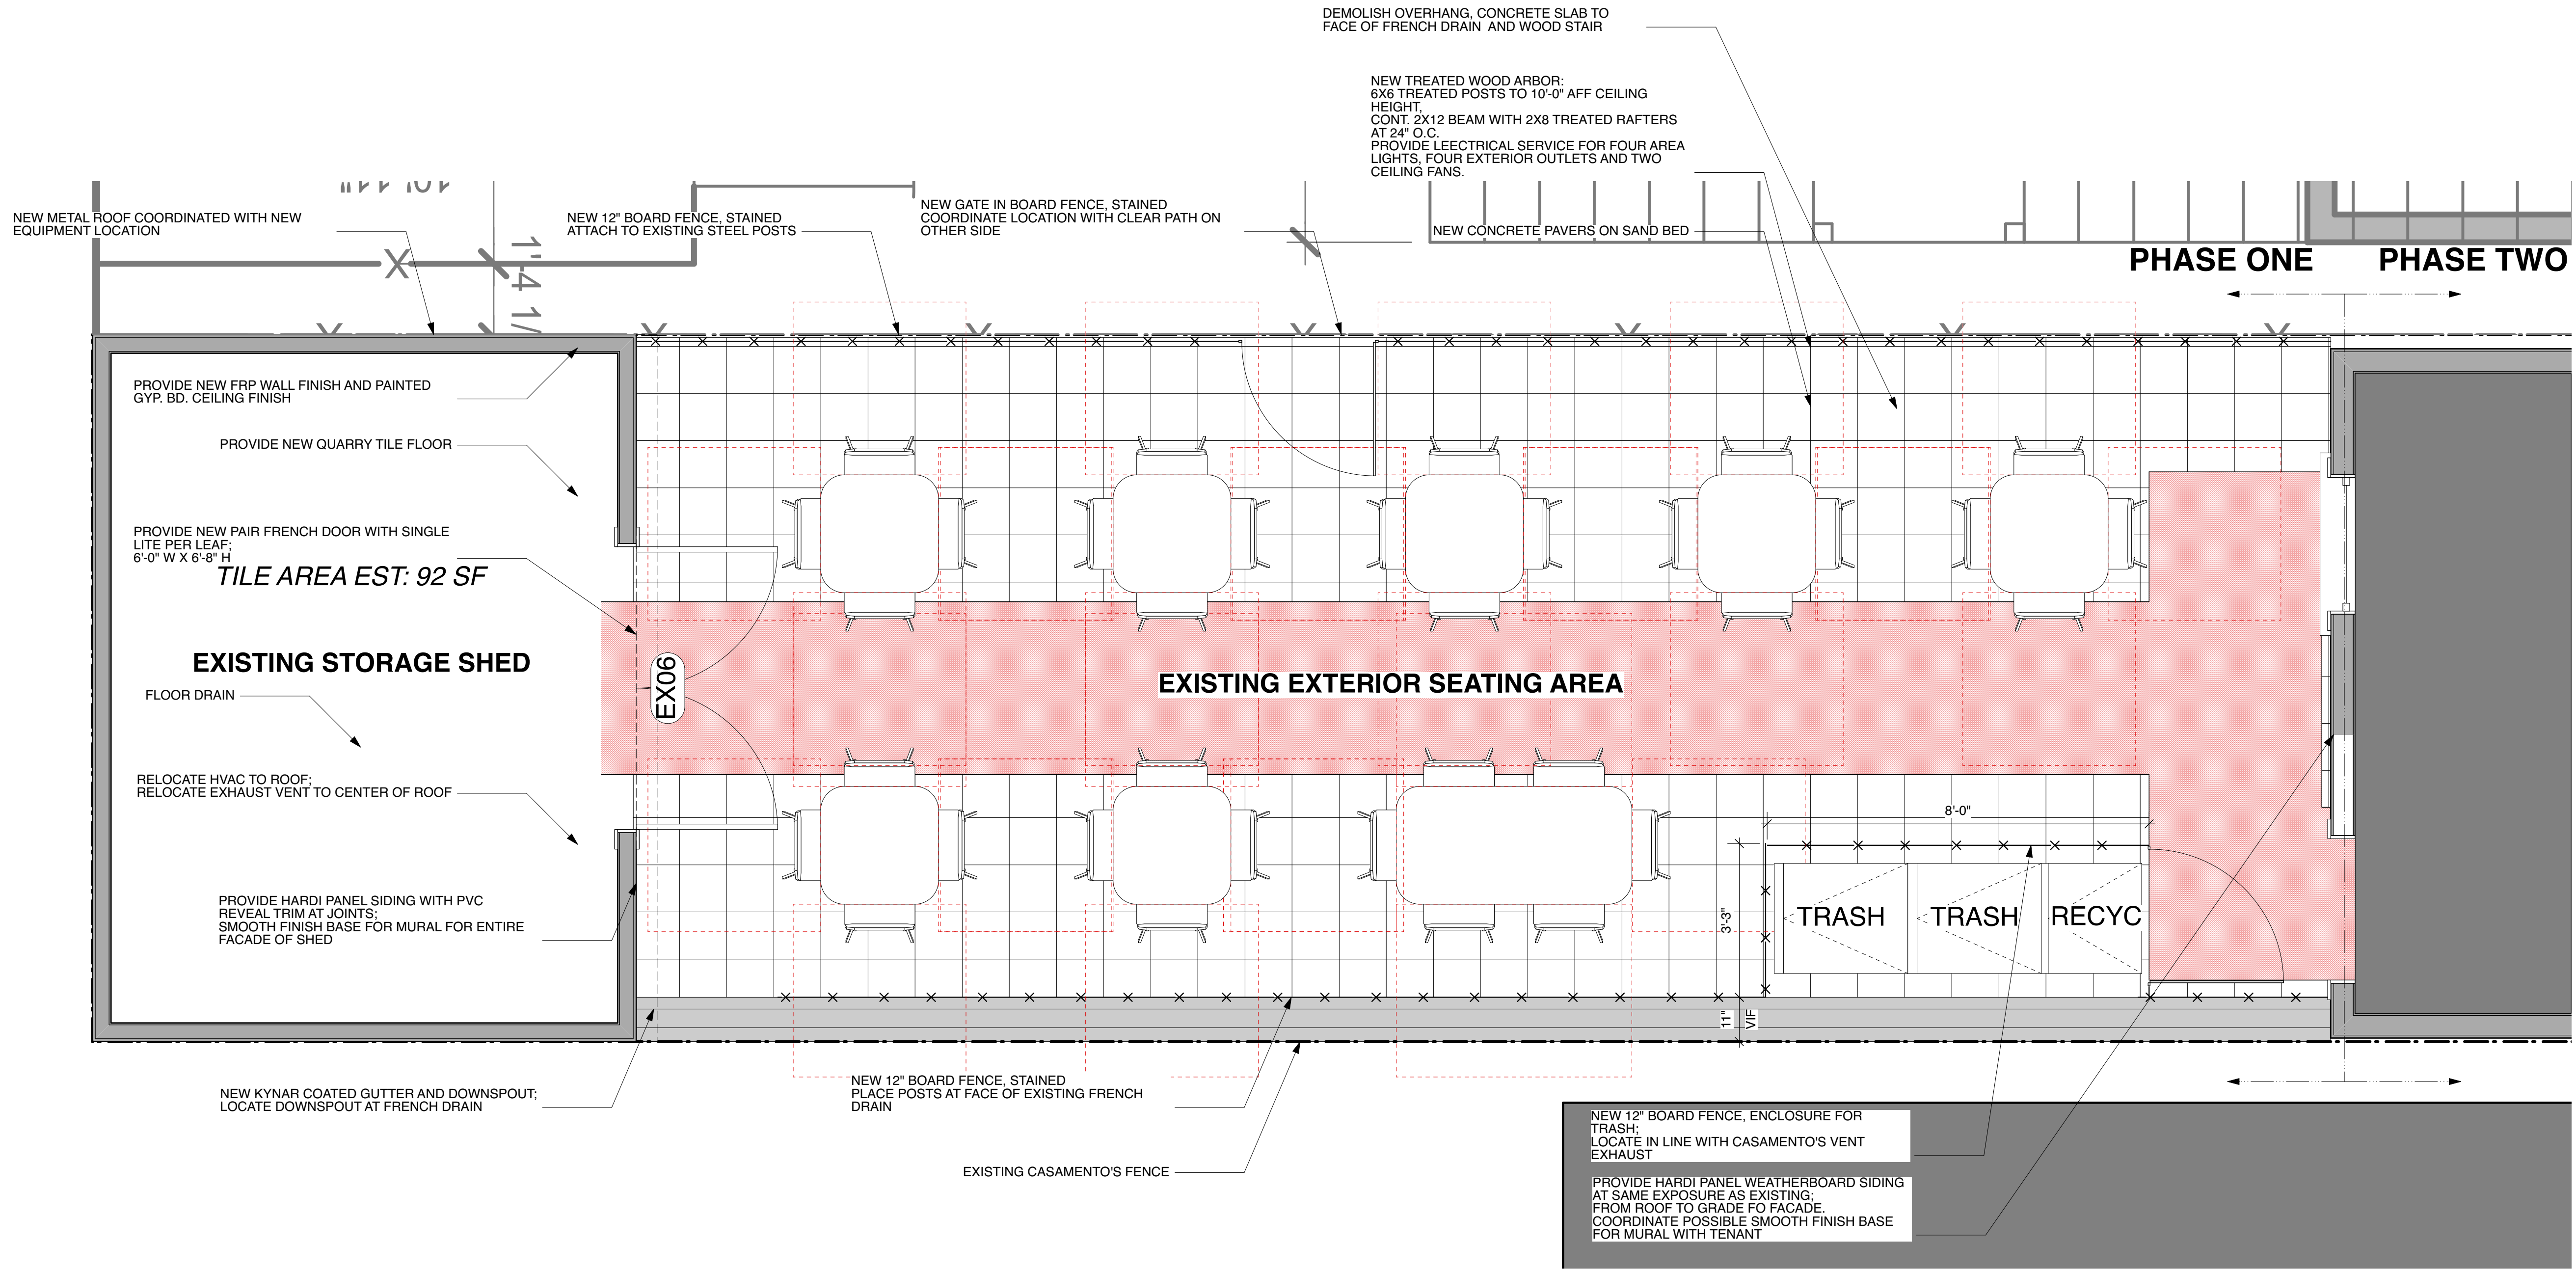

1 EXTERIOR SEATING PLAN - PHASE ONE
 A2.2 Scale: 1/2" = 1'-0"

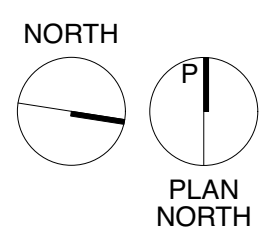

ISSUED FOR:	ISSUED DATE:	REVISION:	REVISION DATE:
DEMO-NON-STRU PERMIT	JULY 2022		

EXTERIOR SEATING PLAN

29 JULY 2022

A2.2