


SITE PLAN

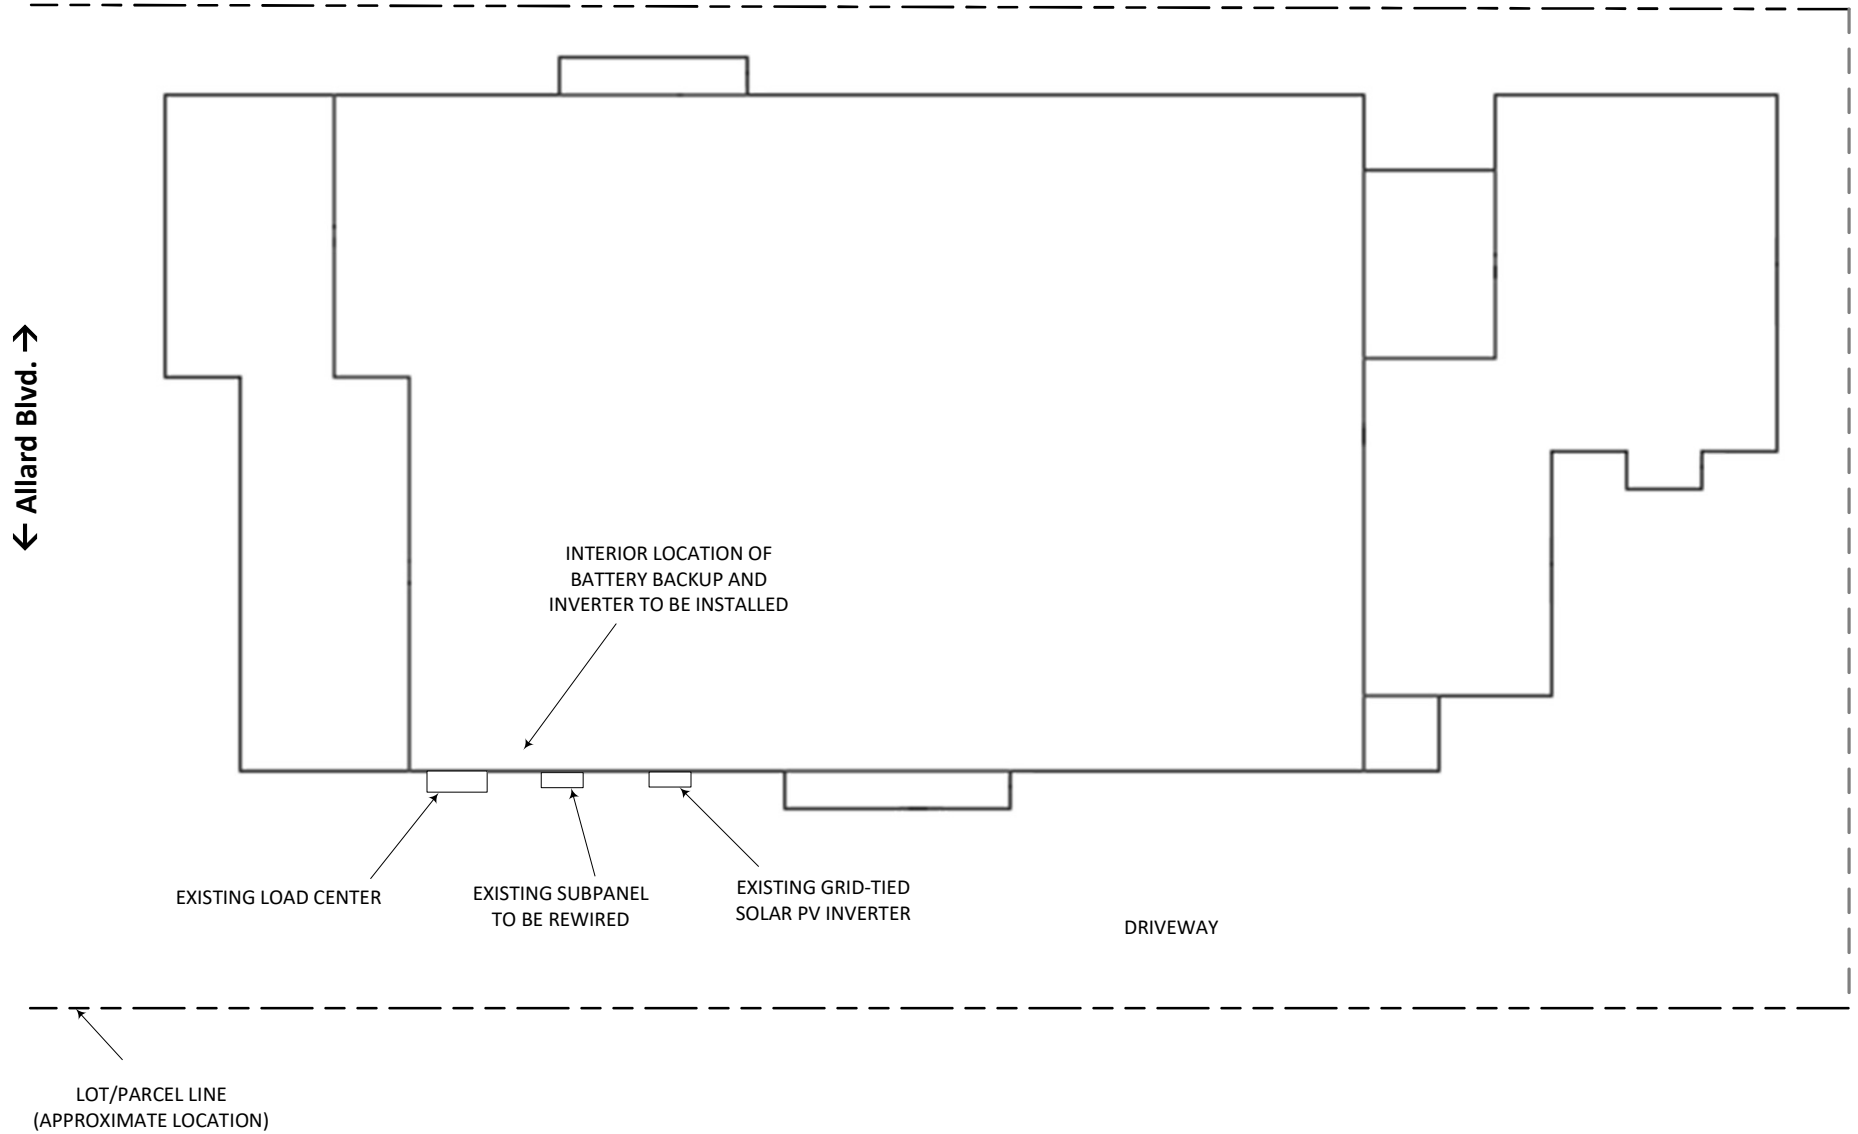

DESC.: ADDITION OF BATTERY BACKUP TO EXISTING GRID-TIED SOLAR		
LOCATION: 36 ALLARD BLVD., NOLA 70119		
DATE: 09/29/22	REV: 1	SHEET: 1 OF 1
DRAWN BY: MIKE MURPHY		