





Any deviation from these plans shall require the review and approval of the Executive Director of the City Planning Commission and shall be subject to a review fee. All changes must be reviewed and approved prior to the change being made or construction being commenced. Changes in conflict with the Comprehensive Zoning Ordinance or the original terms of approval may require the review and approval of the City Planning Commission and/or the City Council where appropriate.

THIS APPROVAL IS FOR BUILDING RELOCATION ONLY AND REPLACES THE APPROVAL GRANTED UNDER DR177-19. DESIGN REVIEW OF THE PROPOSED ADDITION MUST BE FINALIZED SEPARATELY.

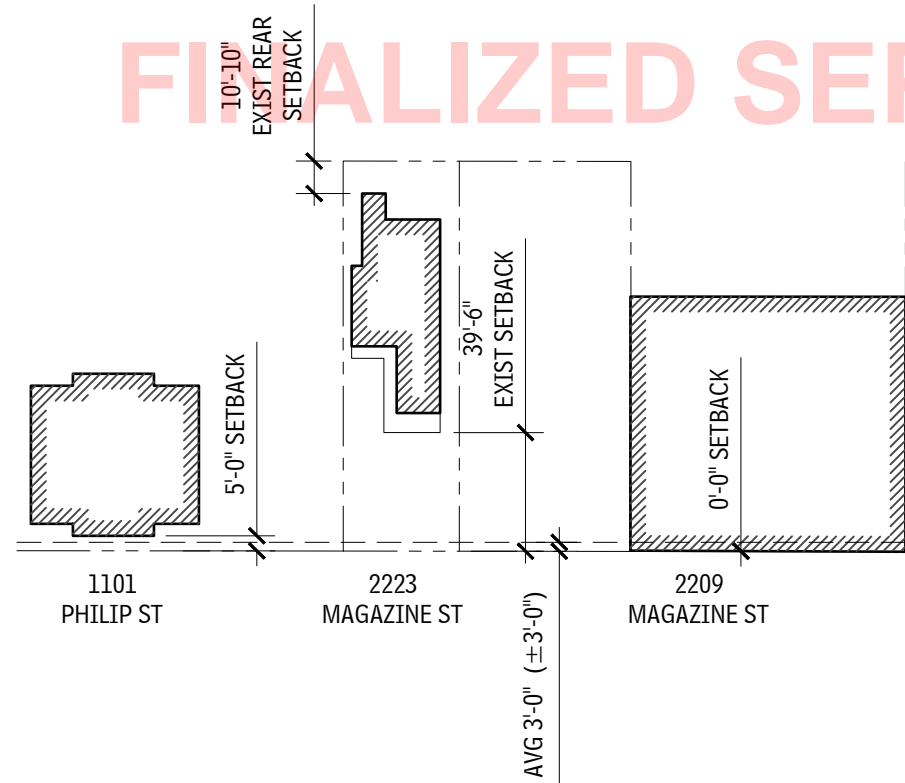

1 AVG SETBACK DIAGRAM
SCALE: 1/64" = 1'-0"

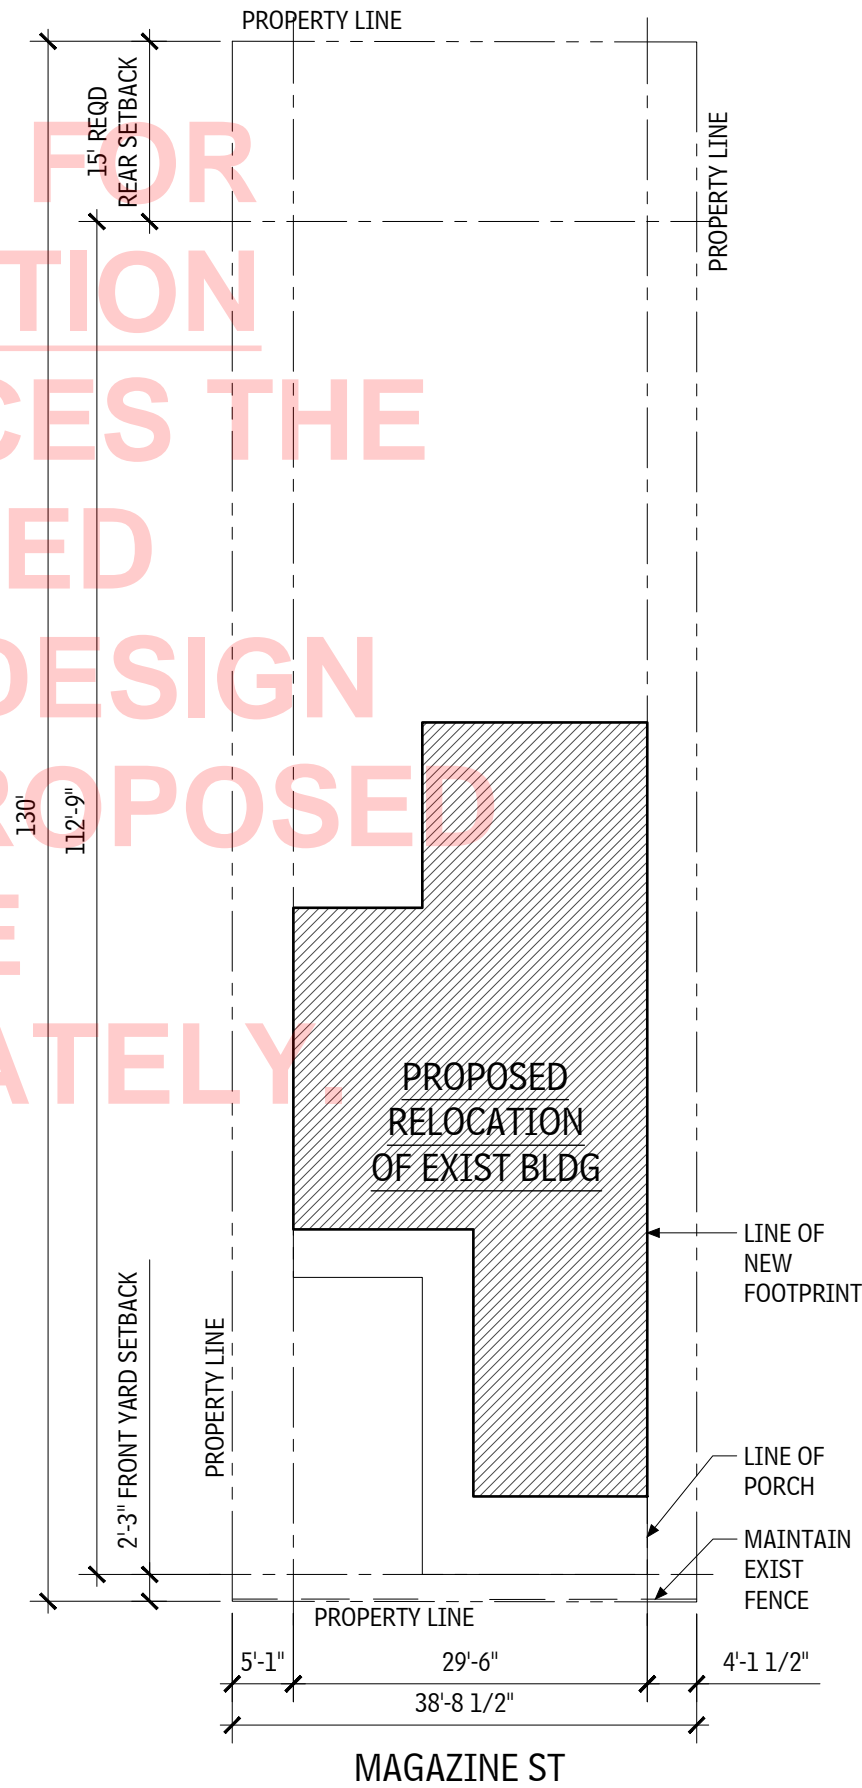

2 SITE PLAN
SCALE: 1/16" = 1'-0"