

THIS DOCUMENT HAS BEEN PREPARED UNDER THE DIRECT SUPERVISION OF THOMAS M. SMITH, TO THE BEST OF HIS KNOWLEDGE, REQUIREMENTS OF THE APPLICABLE CODES HAVE BEEN MET. THOMAS M. SMITH & LAND COVER LLC WILL NOT PERFORM OBSERVATIONS DURING THE COURSE OF CONSTRUCTION.

THESE DRAWINGS REPRESENT THE DESIGNERS INTENT ONLY. THE CONTRACTOR IS RESPONSIBLE FOR STRUCTURAL INTEGRITY OF THE PROPOSED DESIGN & FOR COMPLIANCE WITH ALL STATE AND LOCAL CODES. ALL DIMENSIONS ARE APPROXIMATE. FIELD VERIFICATION IS REQUIRED.

THESE DOCUMENTS AND THE IDEAS AND DESIGNS USED HEREIN ARE THE INSTRUMENTS OF PROFESSIONAL SERVICE AND ARE THE PROPERTY OF THOMAS M. SMITH & LAND COVER LLC. NO USE OF ANY PART OF THESE DOCUMENTS IS AUTHORIZED WITHOUT THE WRITTEN PERMISSION OF THOMAS M. SMITH & LAND COVER LLC.

ENGINEERING SERVICES DO NOT GUARANTEE COMPETENCE OF THE CONTRACTOR BUILDING THE PROJECT. THOMAS M. SMITH & LAND COVER LLC ACCEPTS NO LIABILITY FOR METHODS USED BY THE CONTRACTOR, NOR ASSUMES RESPONSIBILITY FOR JOB SAFETY AS REQUIRED BY THE LAWS AND REGULATIONS.

THESE DRAWINGS ARE PREPARED TO SHOW KEY ARCHITECTURAL ELEMENTS AND SHOULD NOT BE CONSIDERED ALL INCLUSIVE. THEY ARE FOR CONCEPTUAL APPROVAL & PERMITS ONLY. NOT FOR CONSTRUCTION. LAND COVER LLC ASSUMES NO LIABILITY FOR ANY HOME CONSTRUCTED FROM THESE DRAWINGS.

HDLC NOTES:

1. ALL NEW PLUMBING VENTS TO BE LOCATED OUT OF VIEW FROM PUBLIC RIGHT OF WAY
2. REPAIR OR REPLACE IN KIND DETERIORATED OR MISSING PORCH DECKING
3. REPAIR OR REPLACE IN KIND DETERIORATED OR MISSING PORCH RAILINGS
4. REPAIR OR REPLACE IN KIND MISSING OR DETERIORATED COLUMNS
5. REPAIR OR REPLACE IN KIND MISSING GLAZING IN WINDOWS
6. REPAIR OR REPLACE IN KIND MISSING OR DETERIORATED WEATHERBOARDS
7. REPAIR OR REPLACE IN KIND MISSING OR DETERIORATED GUTTERS AND/OR DOWNSPOUTS.
8. REPAIR OR REPLACE IN KIND DETERIORATED SOFFIT AND FASCIA




1 FRONT ELEVATION
SCALE - 1/4" = 1'0"



2 RIGHT SIDE ELEVATION
SCALE - 1/4" = 1'0"




3 REAR ELEVATION
SCALE - 1/4" = 1'0"

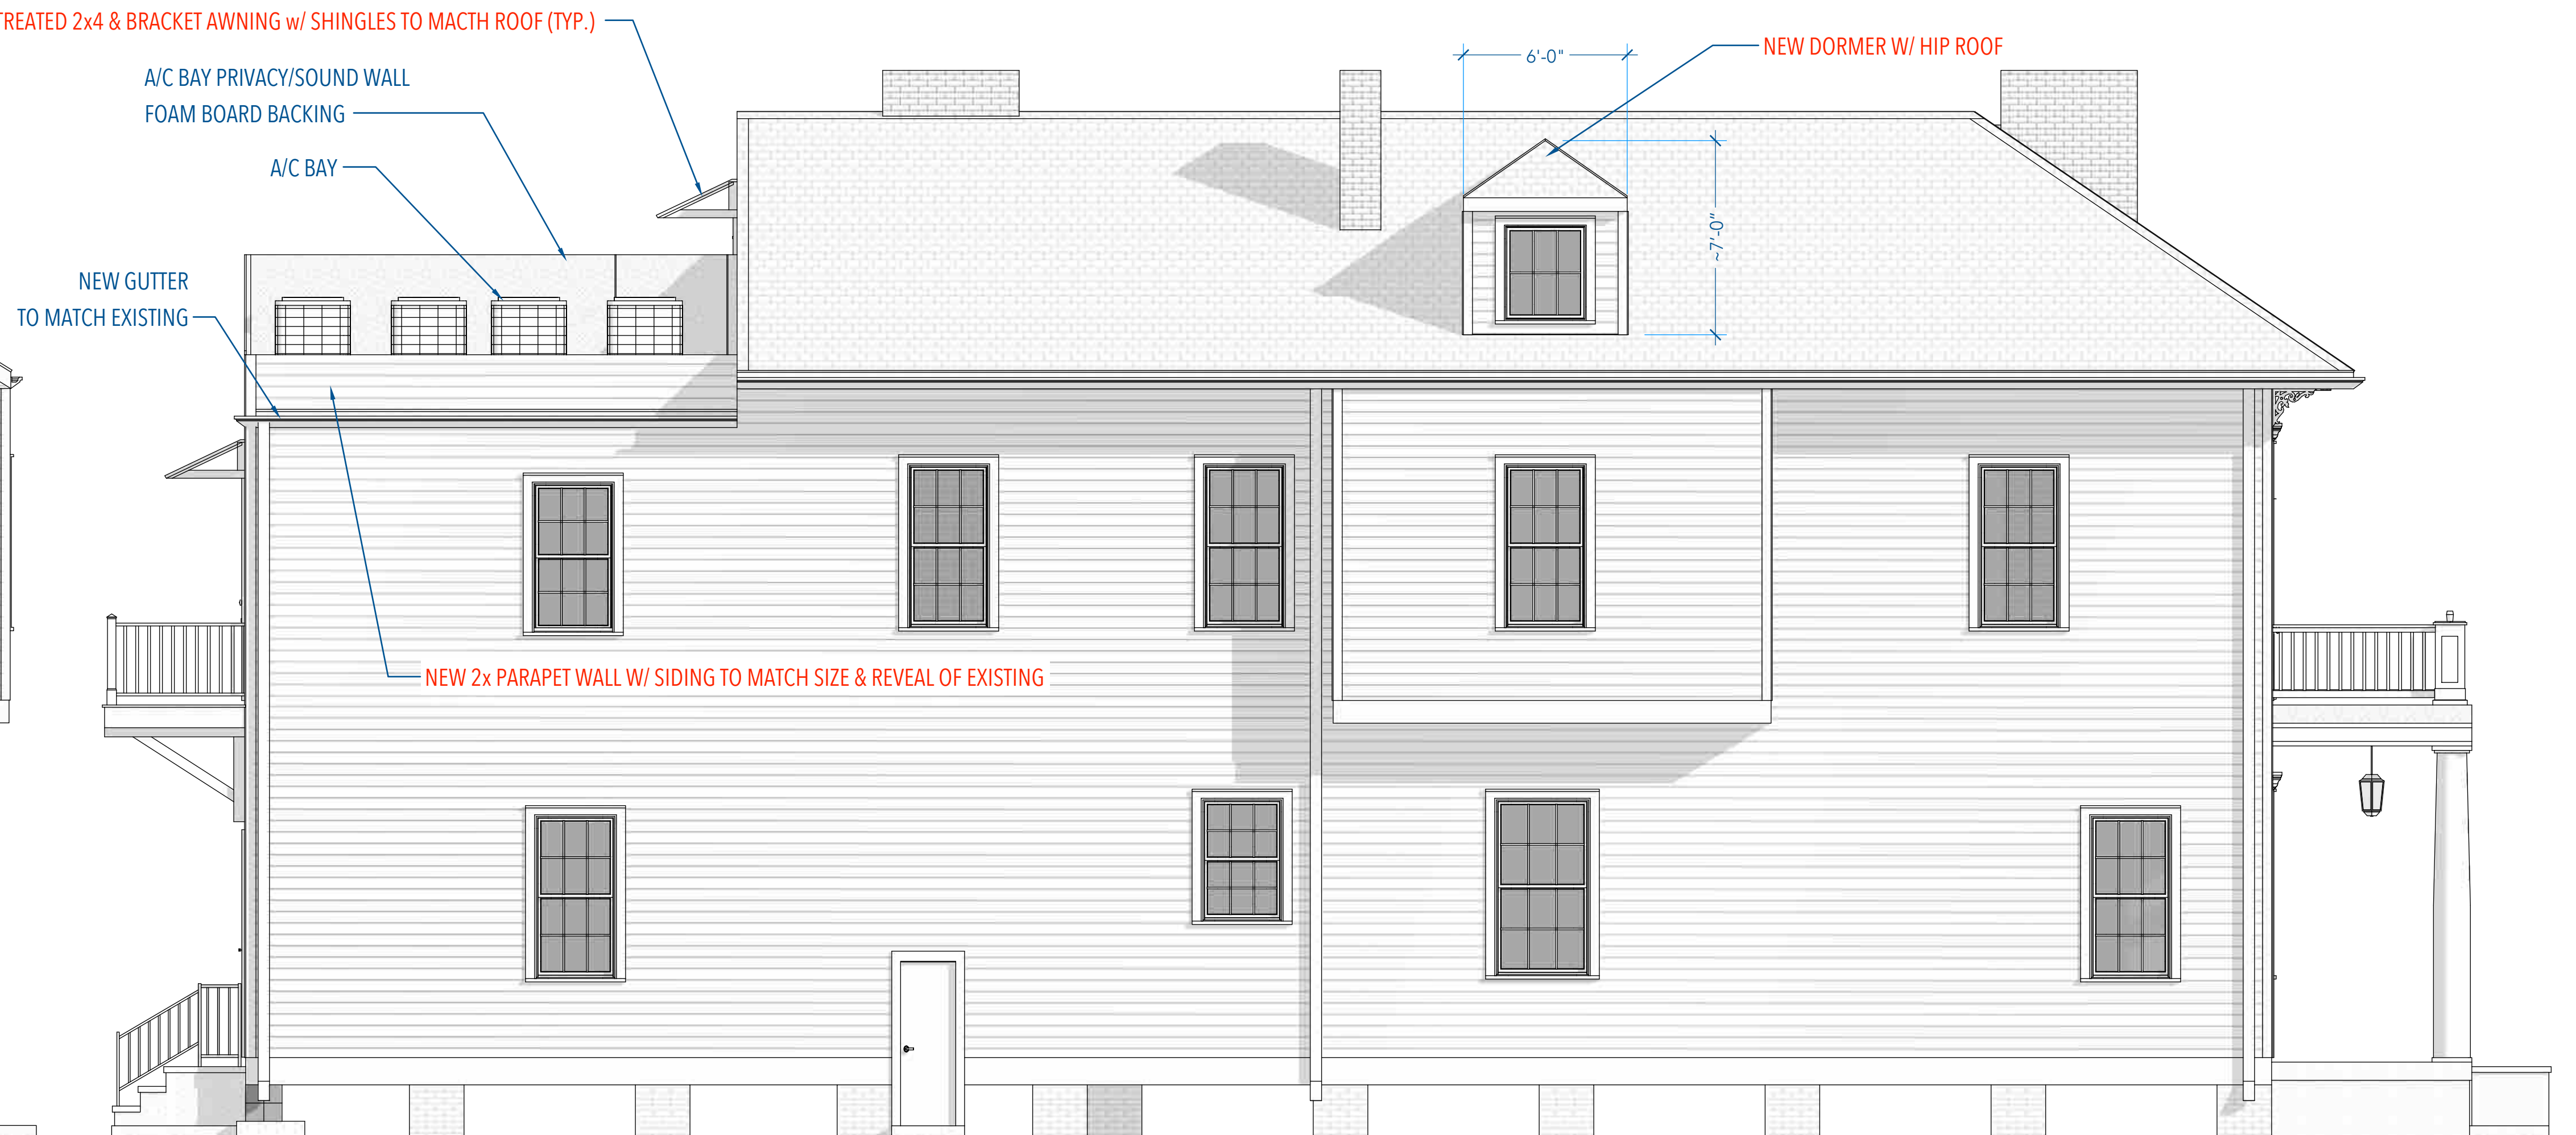

4 LEFT SIDE ELEVATION
SCALE - 1/4" = 1'0"

DRAWING SCALE FOR 24x36 PAPER SIZE. USE 2X SMALLER SCALE FOR 12x18

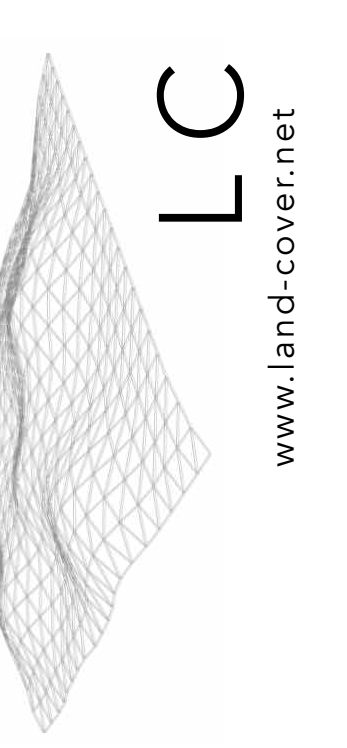

CLIENT
Azzam Massassati
Address
New Orleans, LA 70

ENGINEER
Thomas M. Smith P.E.
Civil Engineer
6516 Boutall St, Metairie, LA
504-887-3882/504-247-6294 504-

ISSUE
11.11.21

DRAWN BY
Land Cover

PROJECT
Structural Renovation
1317A - 1319B Coliseum St.
New Orleans, LA 70130

Proposed Building Elevations