




2 REAR ELEVATION
 A1 SCALE: 1/4" = 1'-0" 2022-3



3 FRONT ELEVATION
 A1 SCALE: 1/4" = 1'-0" 2022-3

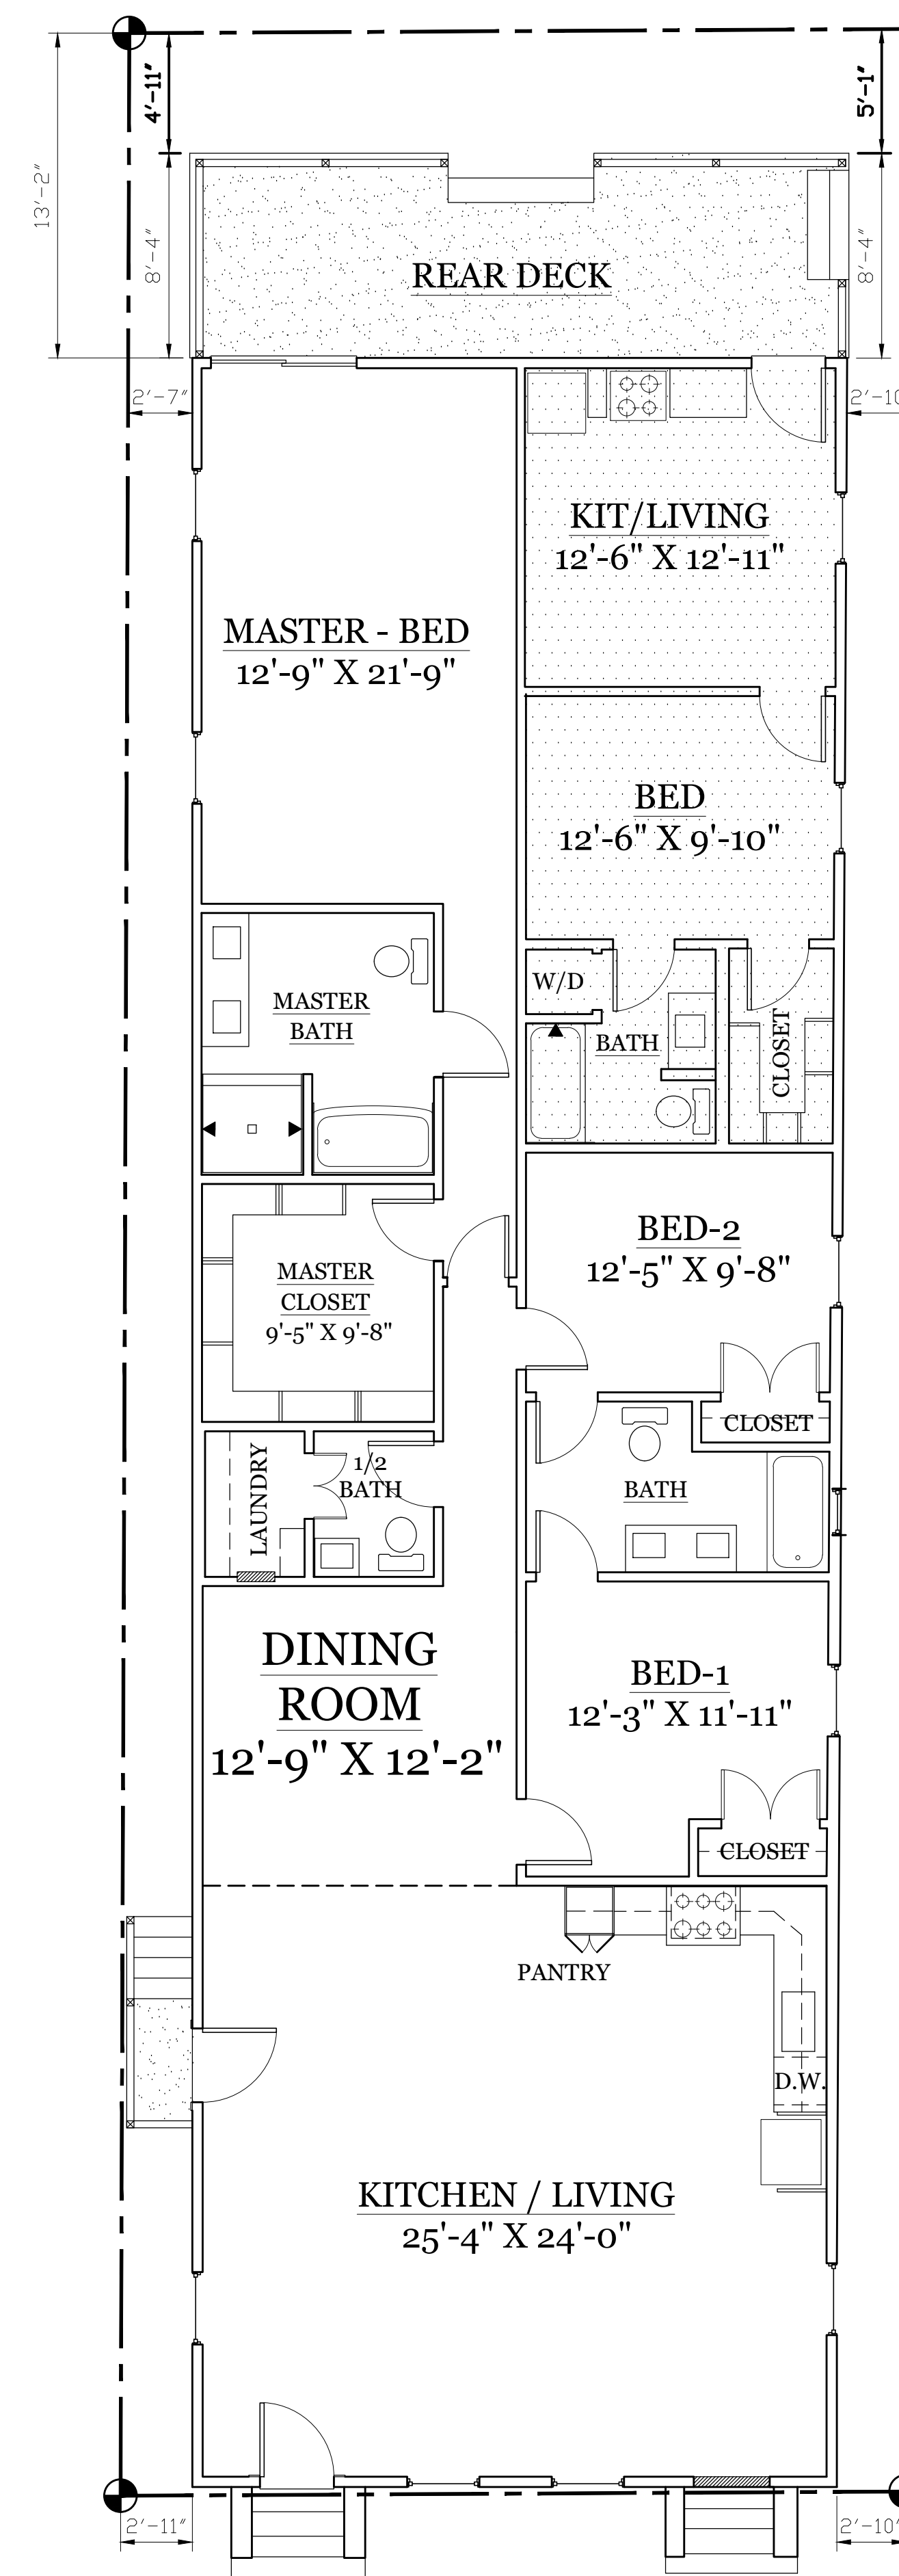

RENTAL UNIT

2223 - 2225 ST. PHILIP STREET

1 FLOOR PLAN
 A1 SCALE: 1/4" = 1'-0" 2022-3

PROJECT NUMBER
 2022-3

KJMA
 KEITH J MARRERO
 ARCHITECT
 9540 Laa La Way
 Diamondhead, MS 39525
 (864) 982-7770



NEW RESIDENCE FOR:
MS. CAITLYN M. BELTRANI
 2225 ST PHILIP STREET
 NEW ORLEANS, LOUISIANA 70115

DATE: 02/18/22
 ISSUED/REVISIONS: 4/6/22

FLOOR PLAN

A1
 1 OF 3
 © COPYRIGHT KEITH MARRERO 2022