

**JOHN C WILLIAMS
ARCHITECTS LLC**


824 BARONNE STREET
NEW ORLEANS, LA 70113
504.566.0888 PHONE
504.566.0897 FAX

These drawings and specifications have been prepared by me or under my close personal supervision and to the best of my professional knowledge and belief comply with applicable codes and requirements.
I (will) (will not) be providing project construction administrative services on this project.


Copyright © 2006
John C. Williams Architects LLC

NEW IRON ENTRANCE GATE
331 ROYAL STREET
NEW ORLEANS, LOUISIANA

NOTE: Correct address is 431 Royal

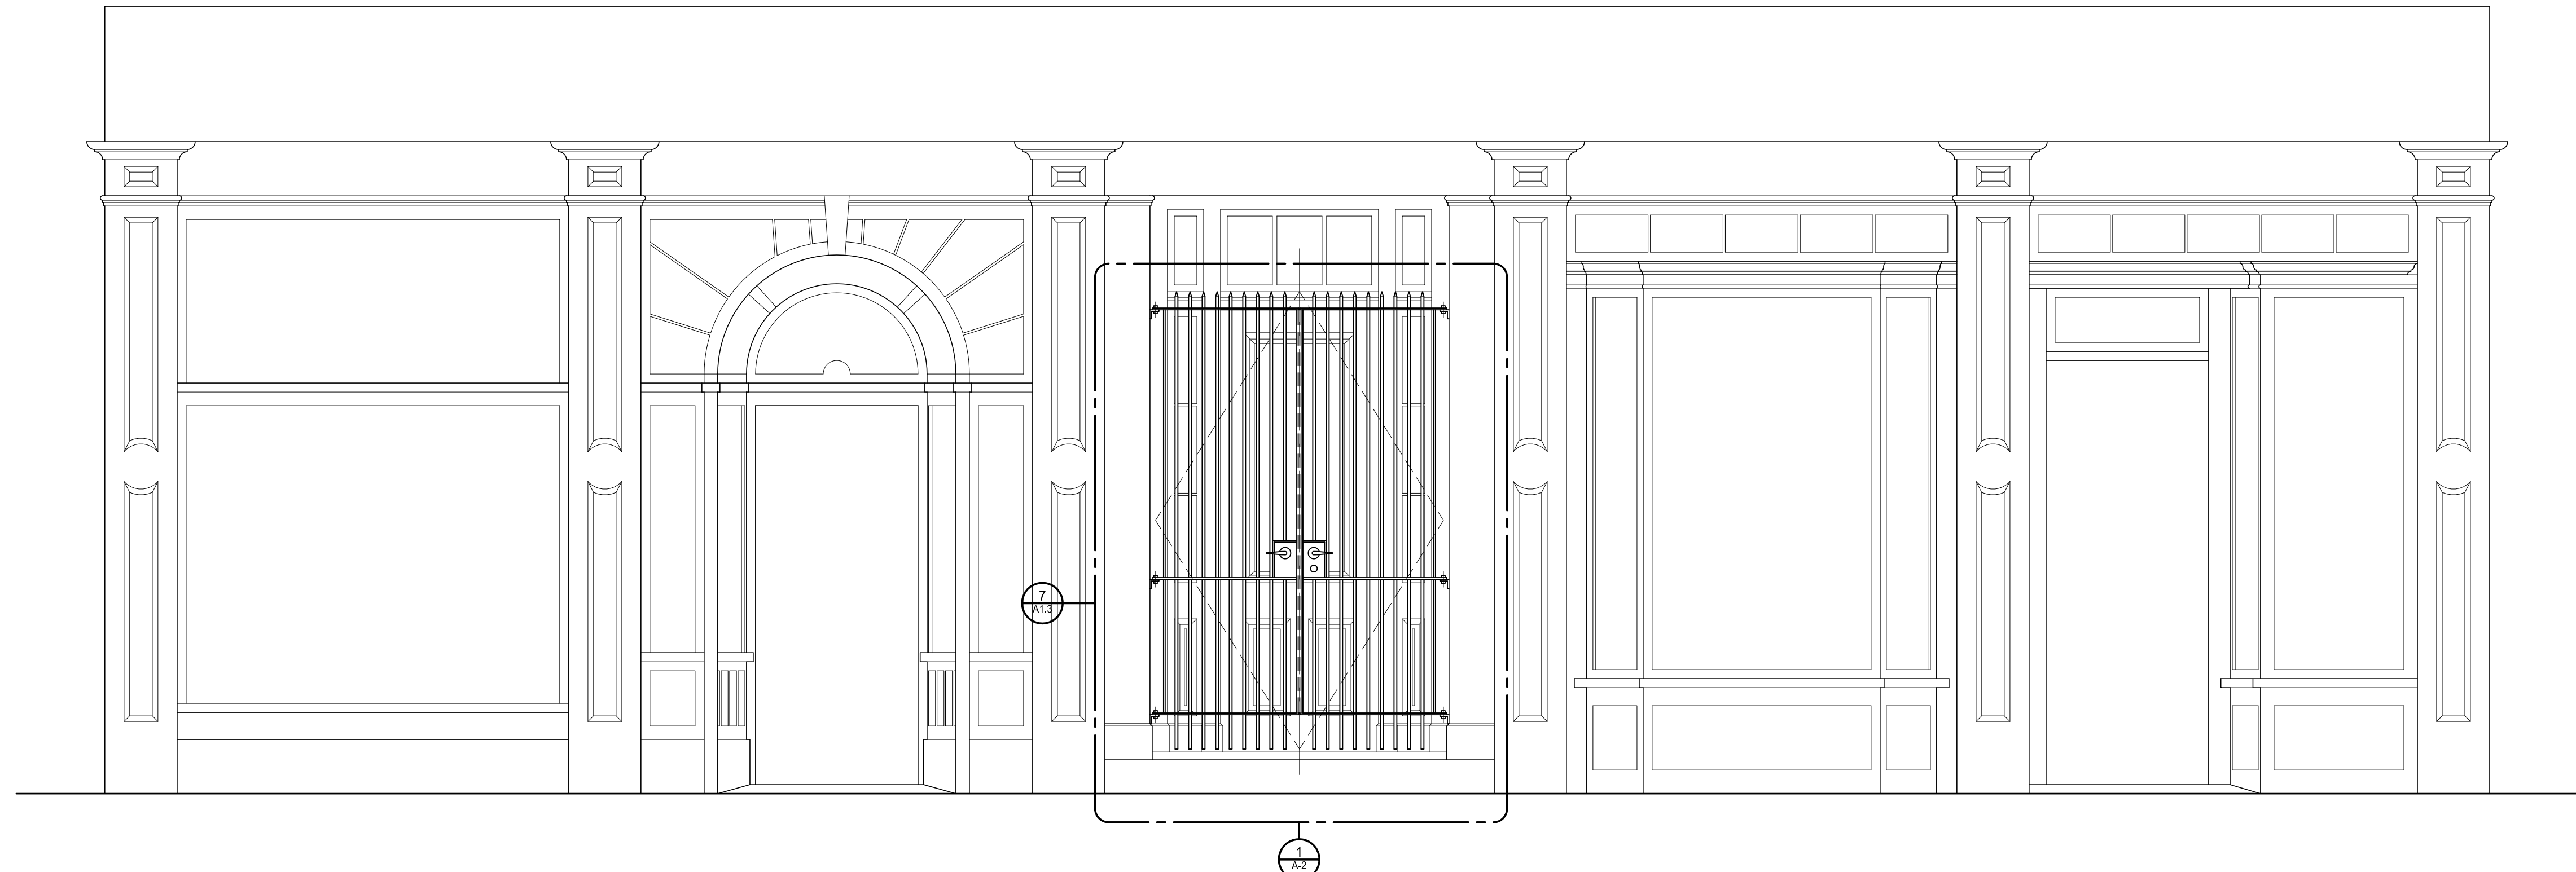

2 PROPOSED GROUND FLOOR ELEVATION
SCALE: 1/2" = 1'-0"

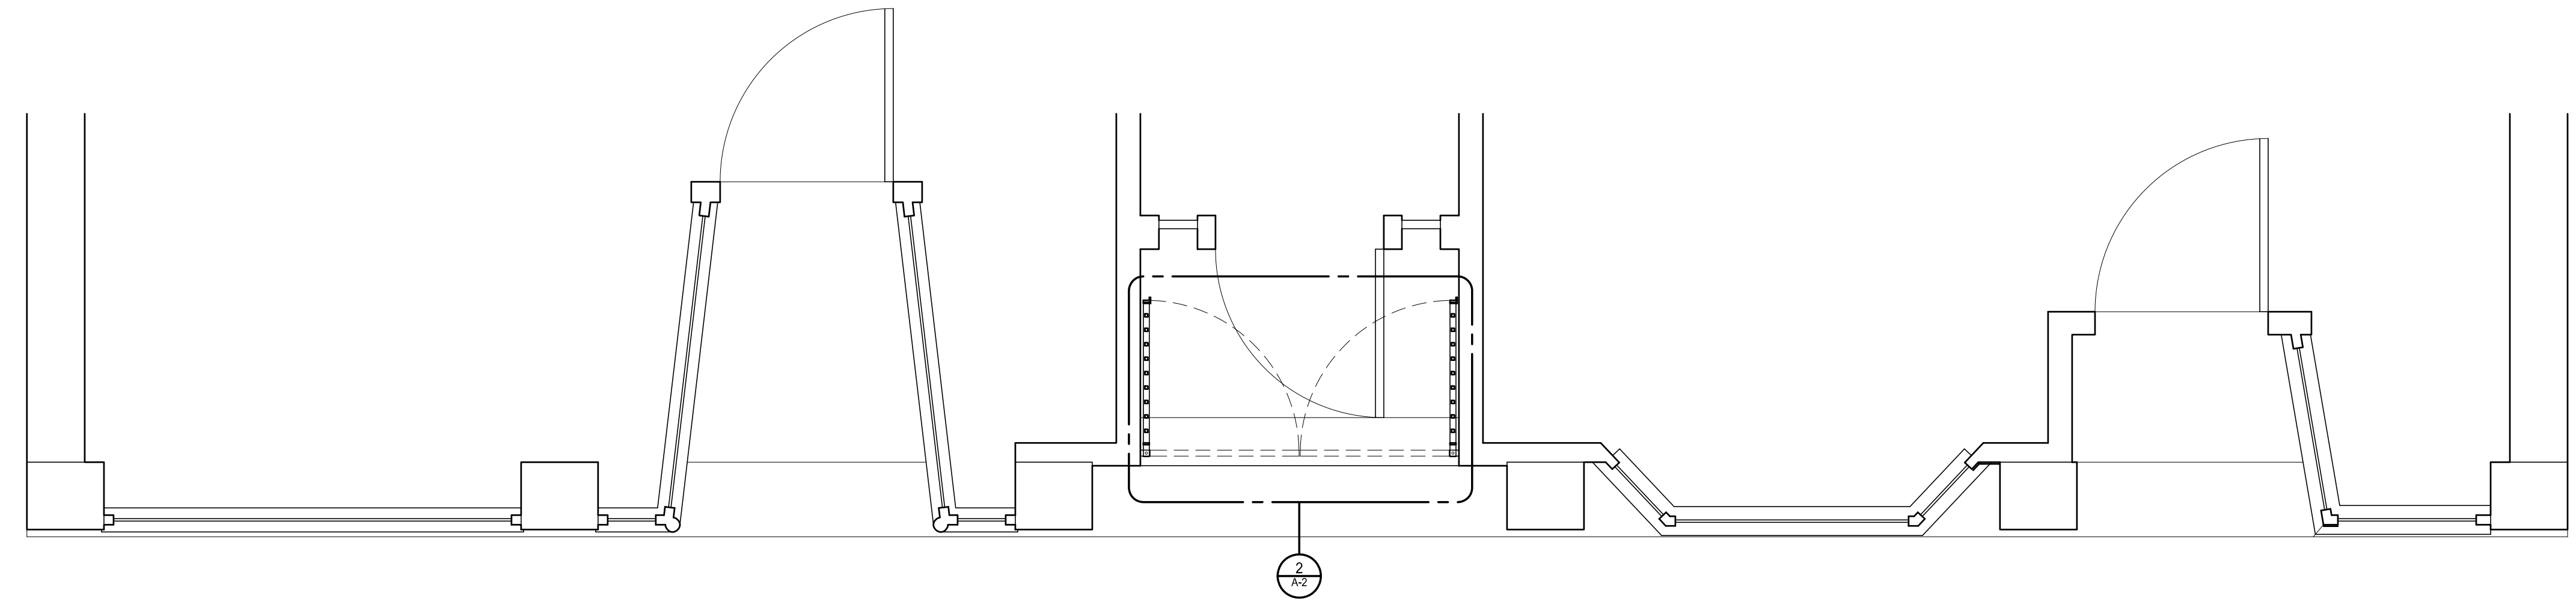

1 PROPOSED GROUND FLOOR PLAN
SCALE: 1/2" = 1'-0"

- REVISIONS -

No.	Date	Scope
5-29-18		5/8" PICKETS

DRAWING TITLE:

DRAWN BY:
SCALE:
JOB No.: 516046.00
DATE: 5-23-2018

DRAWING No.:



A-1



Vieux Carré Commission

1300 Perdido St, 7th Floor
New Orleans, LA 70112
(504) 658-1420



Permit No. 16-33859-VCGEN

**The Vieux Carré Commission hereby grants permission
for the approved work specified below.**

Issued in accordance with Chapter 166 of the 1995 Code of the City of New Orleans, this permit is only for the work which meets Commission guidelines, policies, and specifications. This permit must be posted on the site, along with any approved plans and specifications, so as to be visible from the street.

Address:	431 Royal St	Phone:	(504) 920-6796
Applicant:	Michael Rouchell		
Owner:	Stephen R Nelson, John D Georges, Maurice F Jemison, Condo Master Owner, Moore & Hoyt Rentals LLC, Jmda Properties LLC, 427-33 Royal Street LLC, Nuper Royal Rue LLC R		
Contractor:			

Work approved:

To install new steel gates in the center alcove of the ground floor of the Royal St. elevation as per Architecture Committee approval of 05/08/18 and final materials stamped VCC approved 05/29/18
 Gate to be made with 5/8" square steel pickets with pyramidal cut tips
 Pickets to be punched through 3/8" x 1 -1/4" steel flat bars
 Pickets to be spaced 3" on center
 Gate to be painted black

All work must conform to standard VCC policies & guidelines.

Estimated cost: \$ 5,000 ngalbrecht 5/29/2018

This permit expires six (6) months from date of issuance, and may be renewed if work is proceeding satisfactorily.
 A permit may still be required from the City of New Orleans, Department of Safety and Permits. A Vieux Carré surcharge will be assessed against all city building permits which also require a Vieux Carré Commission permit. This project will be inspected on a regular basis by the Vieux Carré Commission staff to guarantee that the work executed conforms to this permit.

I, the undersigned, understand that the work must be executed exactly as specified on this permit. If it is determined that changes are necessary, I will apply for those modifications prior to the commencement of any work on those changes.

I certify that I have the authority of the current property owner(s) to perform the "permitted" work.

Signature: Print Name: Jean Carlos Lara
 Approved: Date: 06.08.18
 Director

