


NEW CMU FENCE DETAIL

THIS IS TO CERTIFY THAT THE SET OF DRAWINGS AND SPECIFICATIONS FOR 300 AUDUBON STREET NEW ORLEANS, LA HAS BEEN PREPARED BY OR UNDER MY SUPERVISION AND, THAT TO THE BEST OF MY KNOWLEDGE, COMPLY WITH CITY REQUIREMENTS AND THAT I AM (NOT) SUPERVISING THE WORK. MY QUALIFICATIONS INCLUDE A BACHELOR'S DEGREE IN CIVIL/STRUCTURAL ENGINEERING AND A MASTERS DEGREE IN ARCHITECTURE.


BY: *Ivan Mandich, m.a., p.e.*



ICMUSENG, LLC
1224 ST. CHARLES AV., A.P. 302
NEW ORLEANS, LA 70130
tel: (504) 354-0943
icmuseng@icm.com

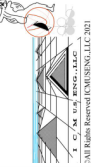

THE ONLY SCOPE OF WORK APPROVED UNDER THIS CERTIFICATE IS THE REMOVAL OF 400 SQFT GARAGE

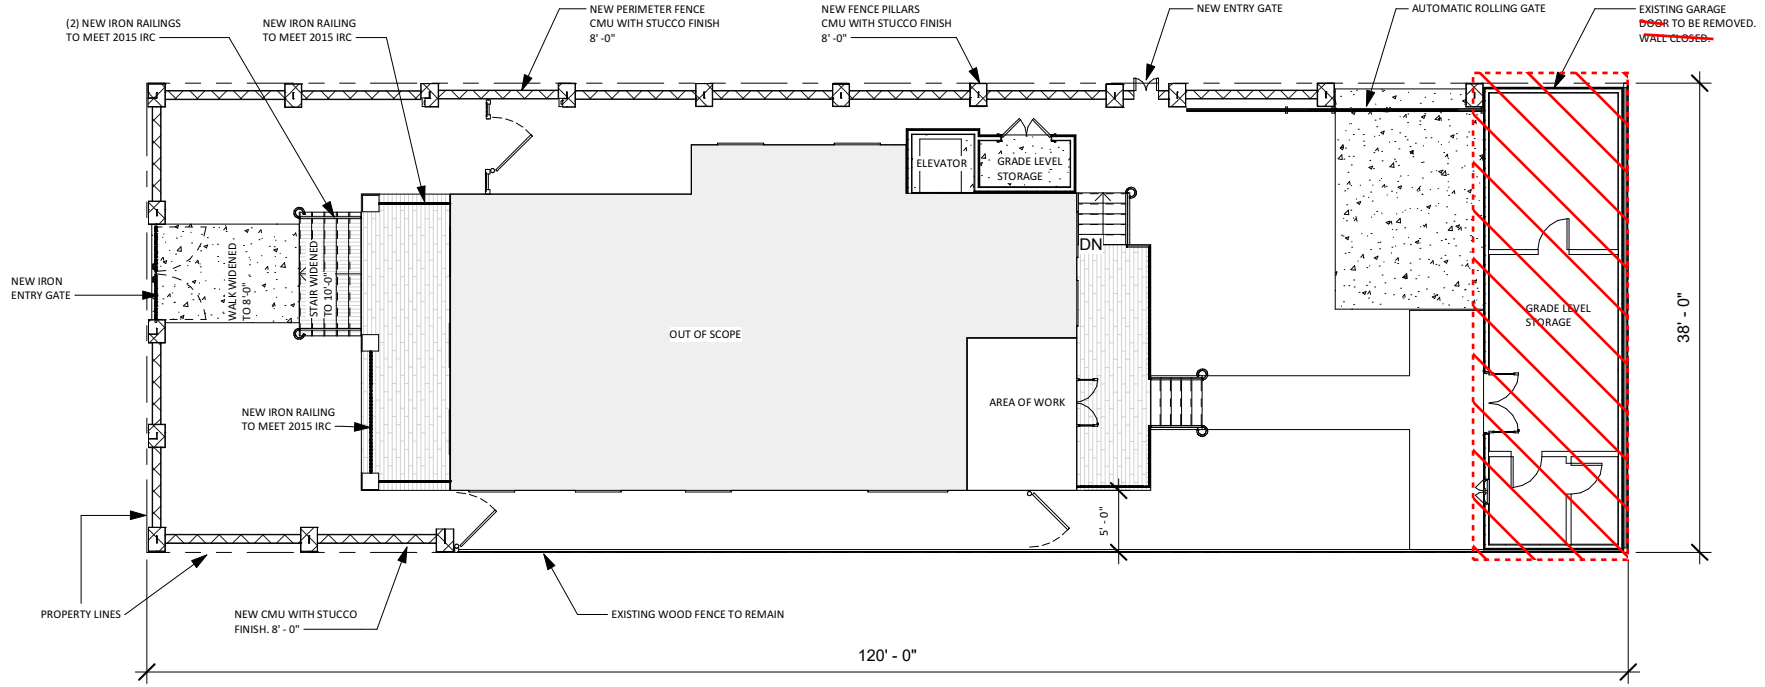

1 SITE PLAN
SCALE: 1" = 10'-0"

ICMUSENG, LLC is not responsible for any errors or omissions in this drawing. The user of this drawing is responsible for its use. 

A2

ROSEMARY JONES 300 AUDUBON STREET
NEW ORLEANS, LA 70118
PROPOSED SITE PLAN

