




APPROVED
maevans , 8/29/2022 ,1:22:58 PM

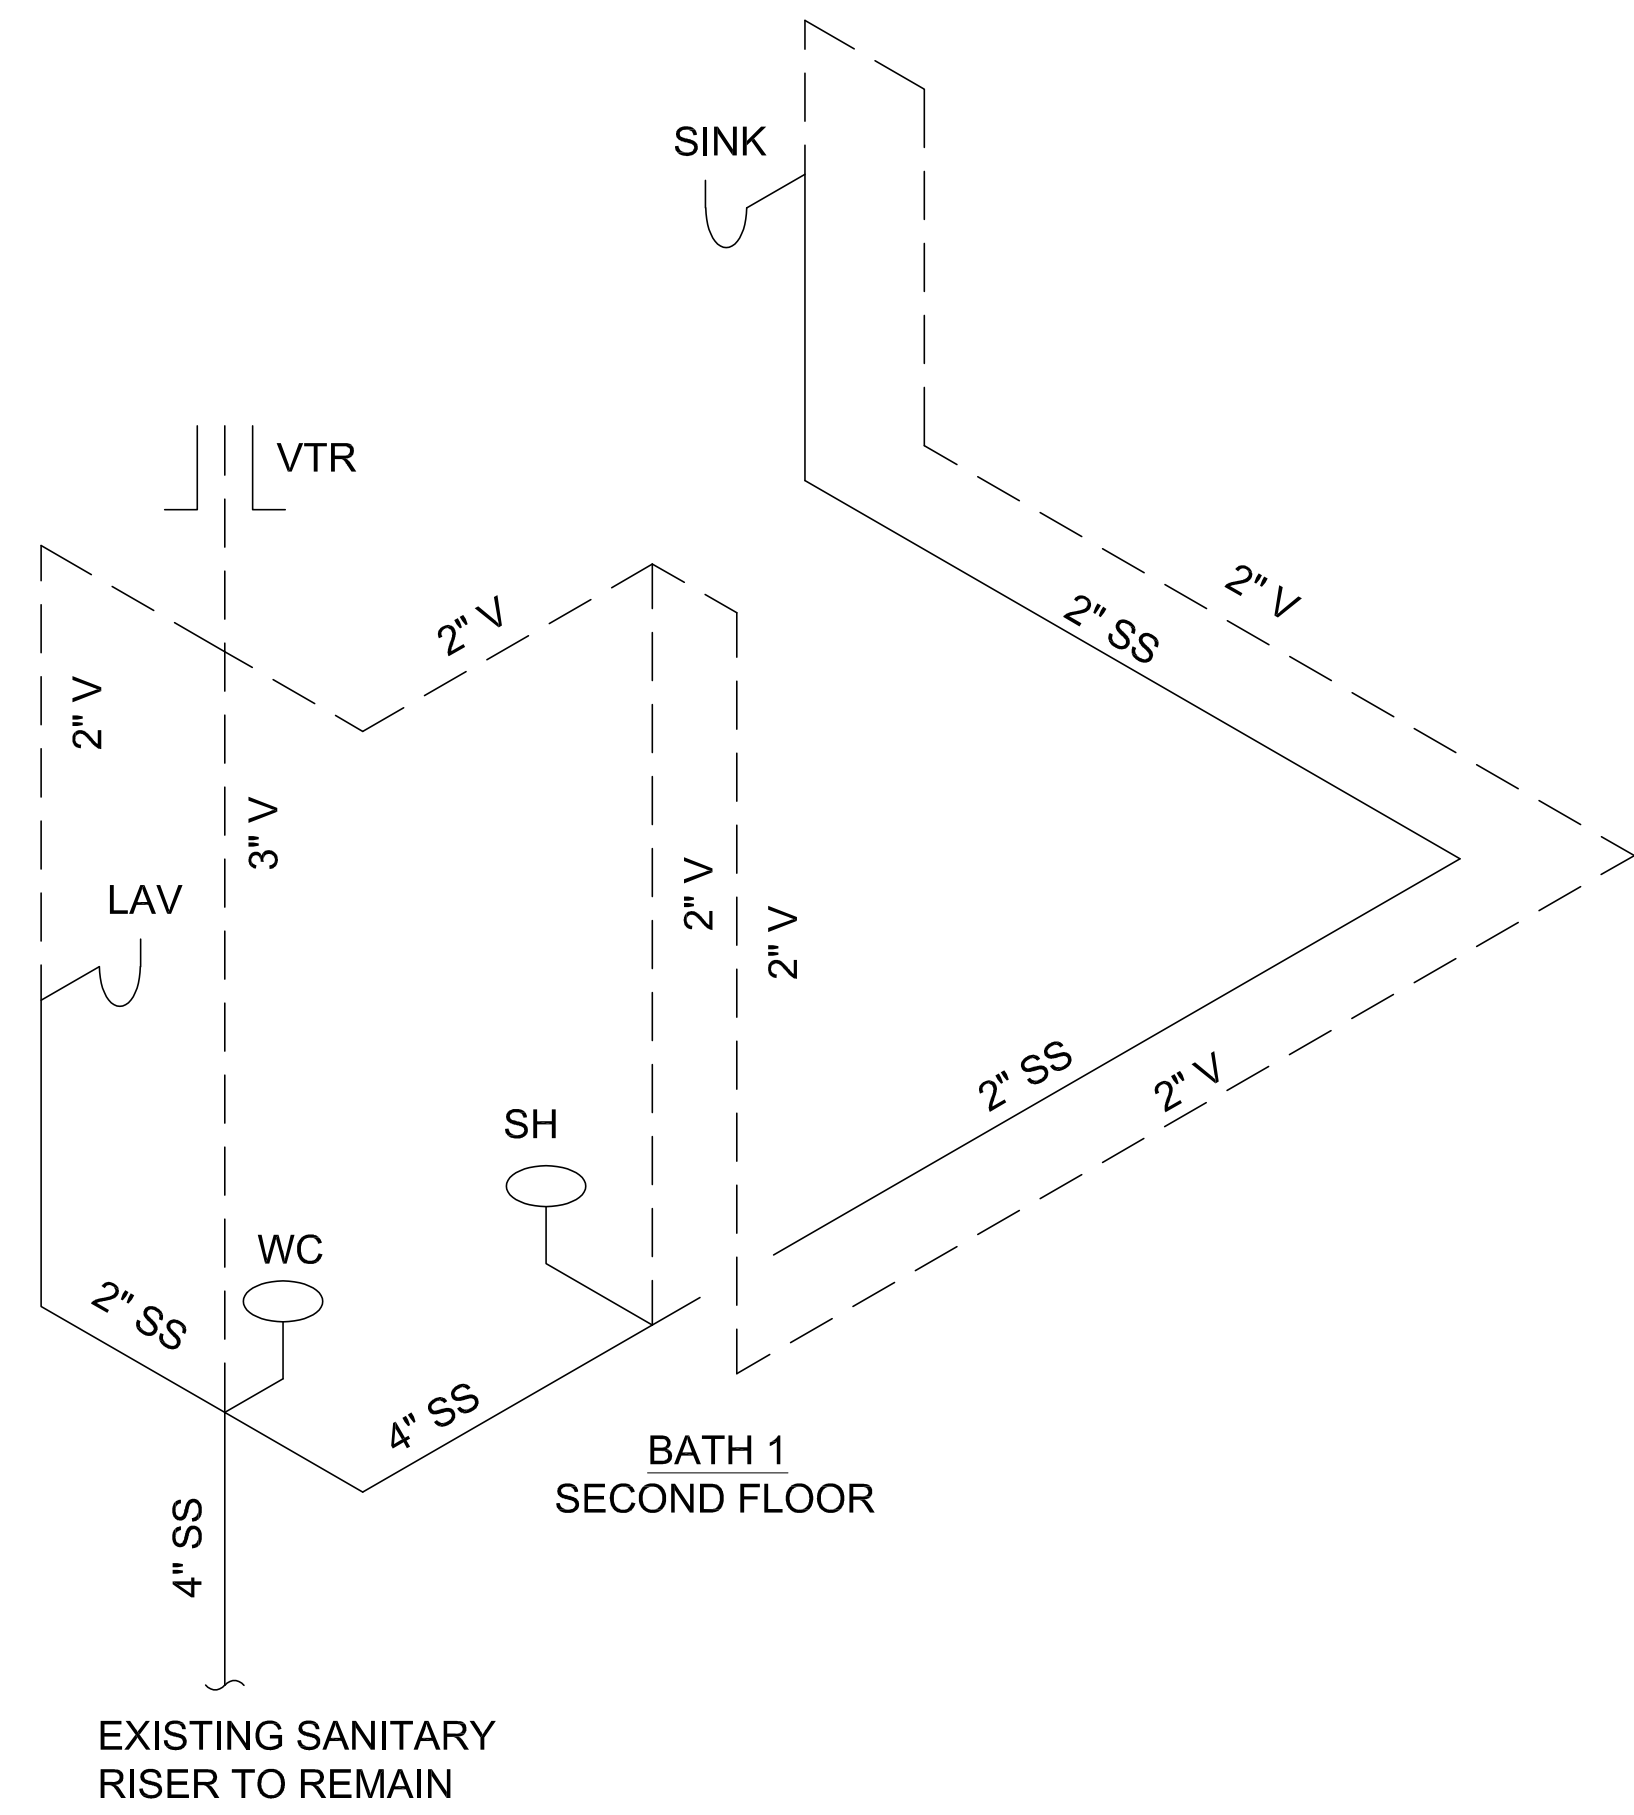


BATH 1
SECOND FLOOR

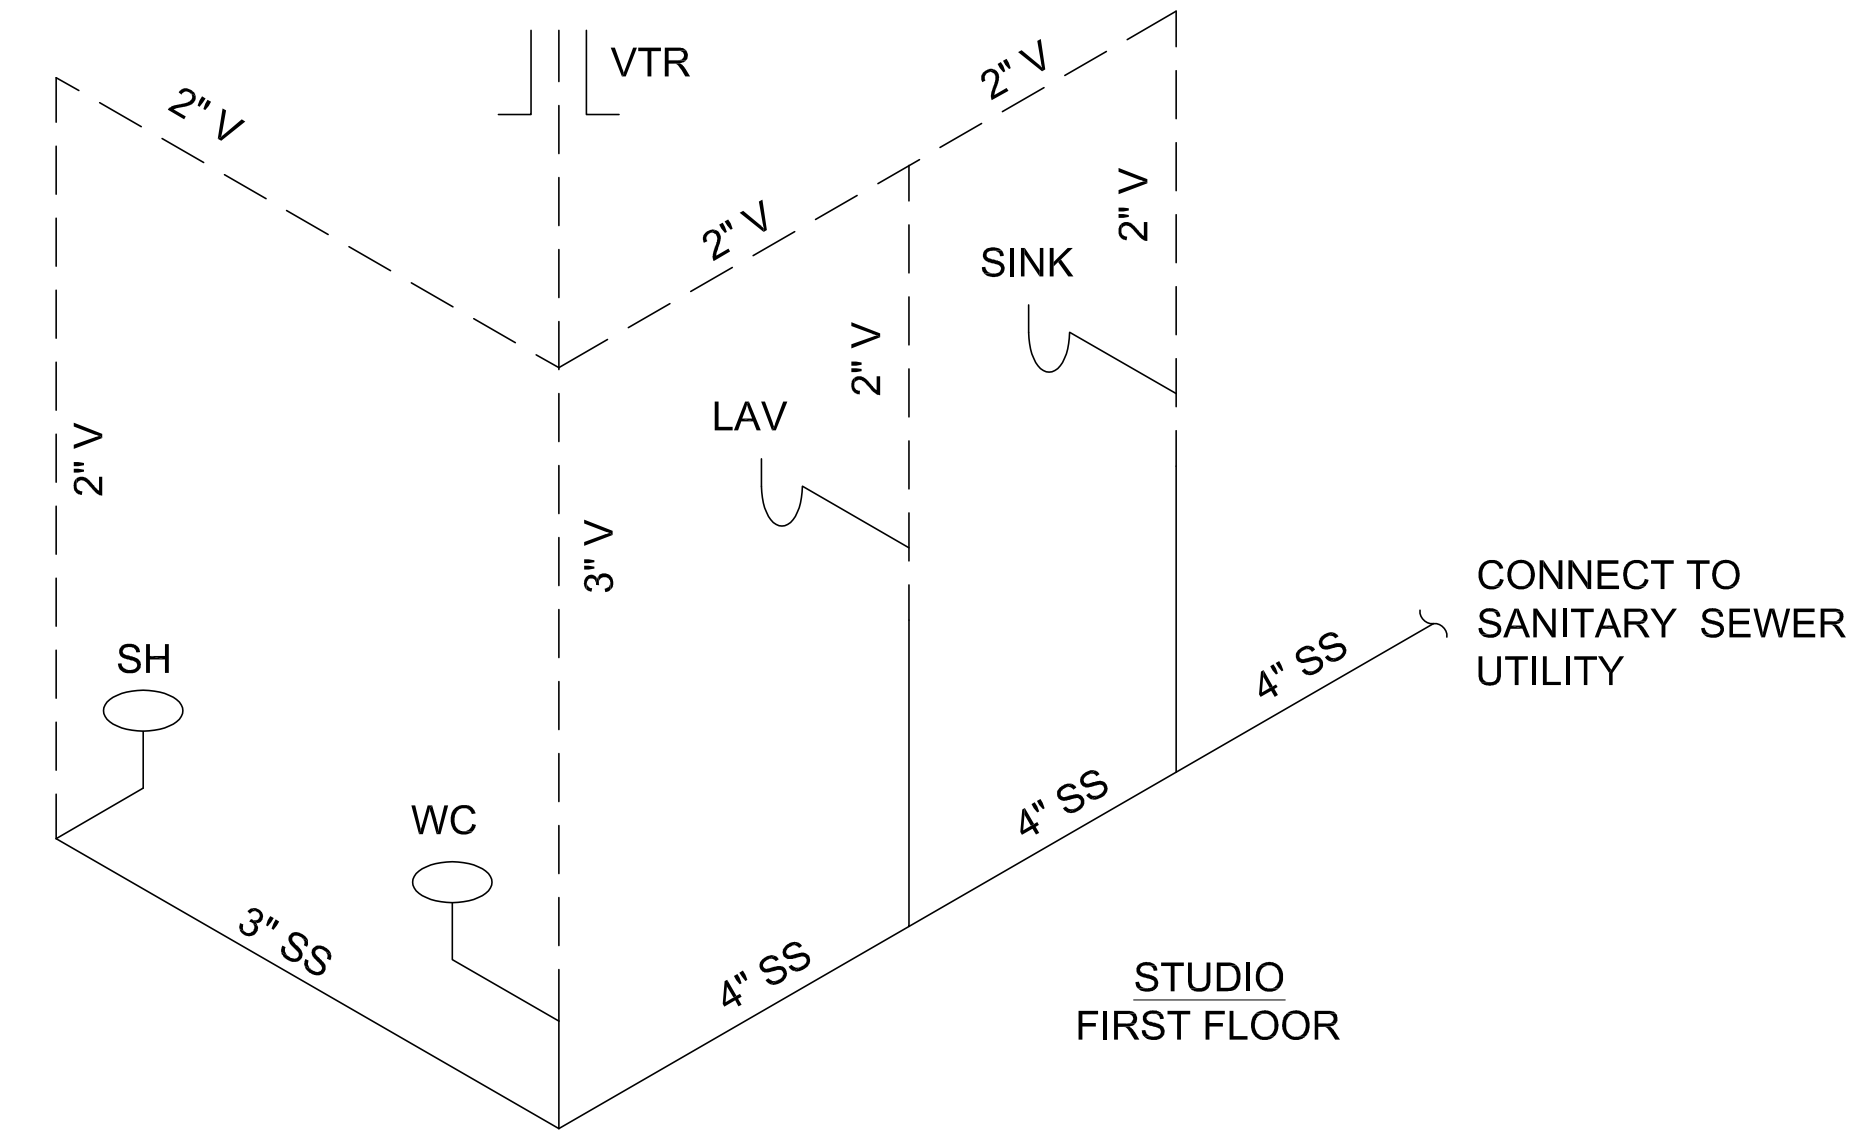

STUDIO
FIRST FLOOR

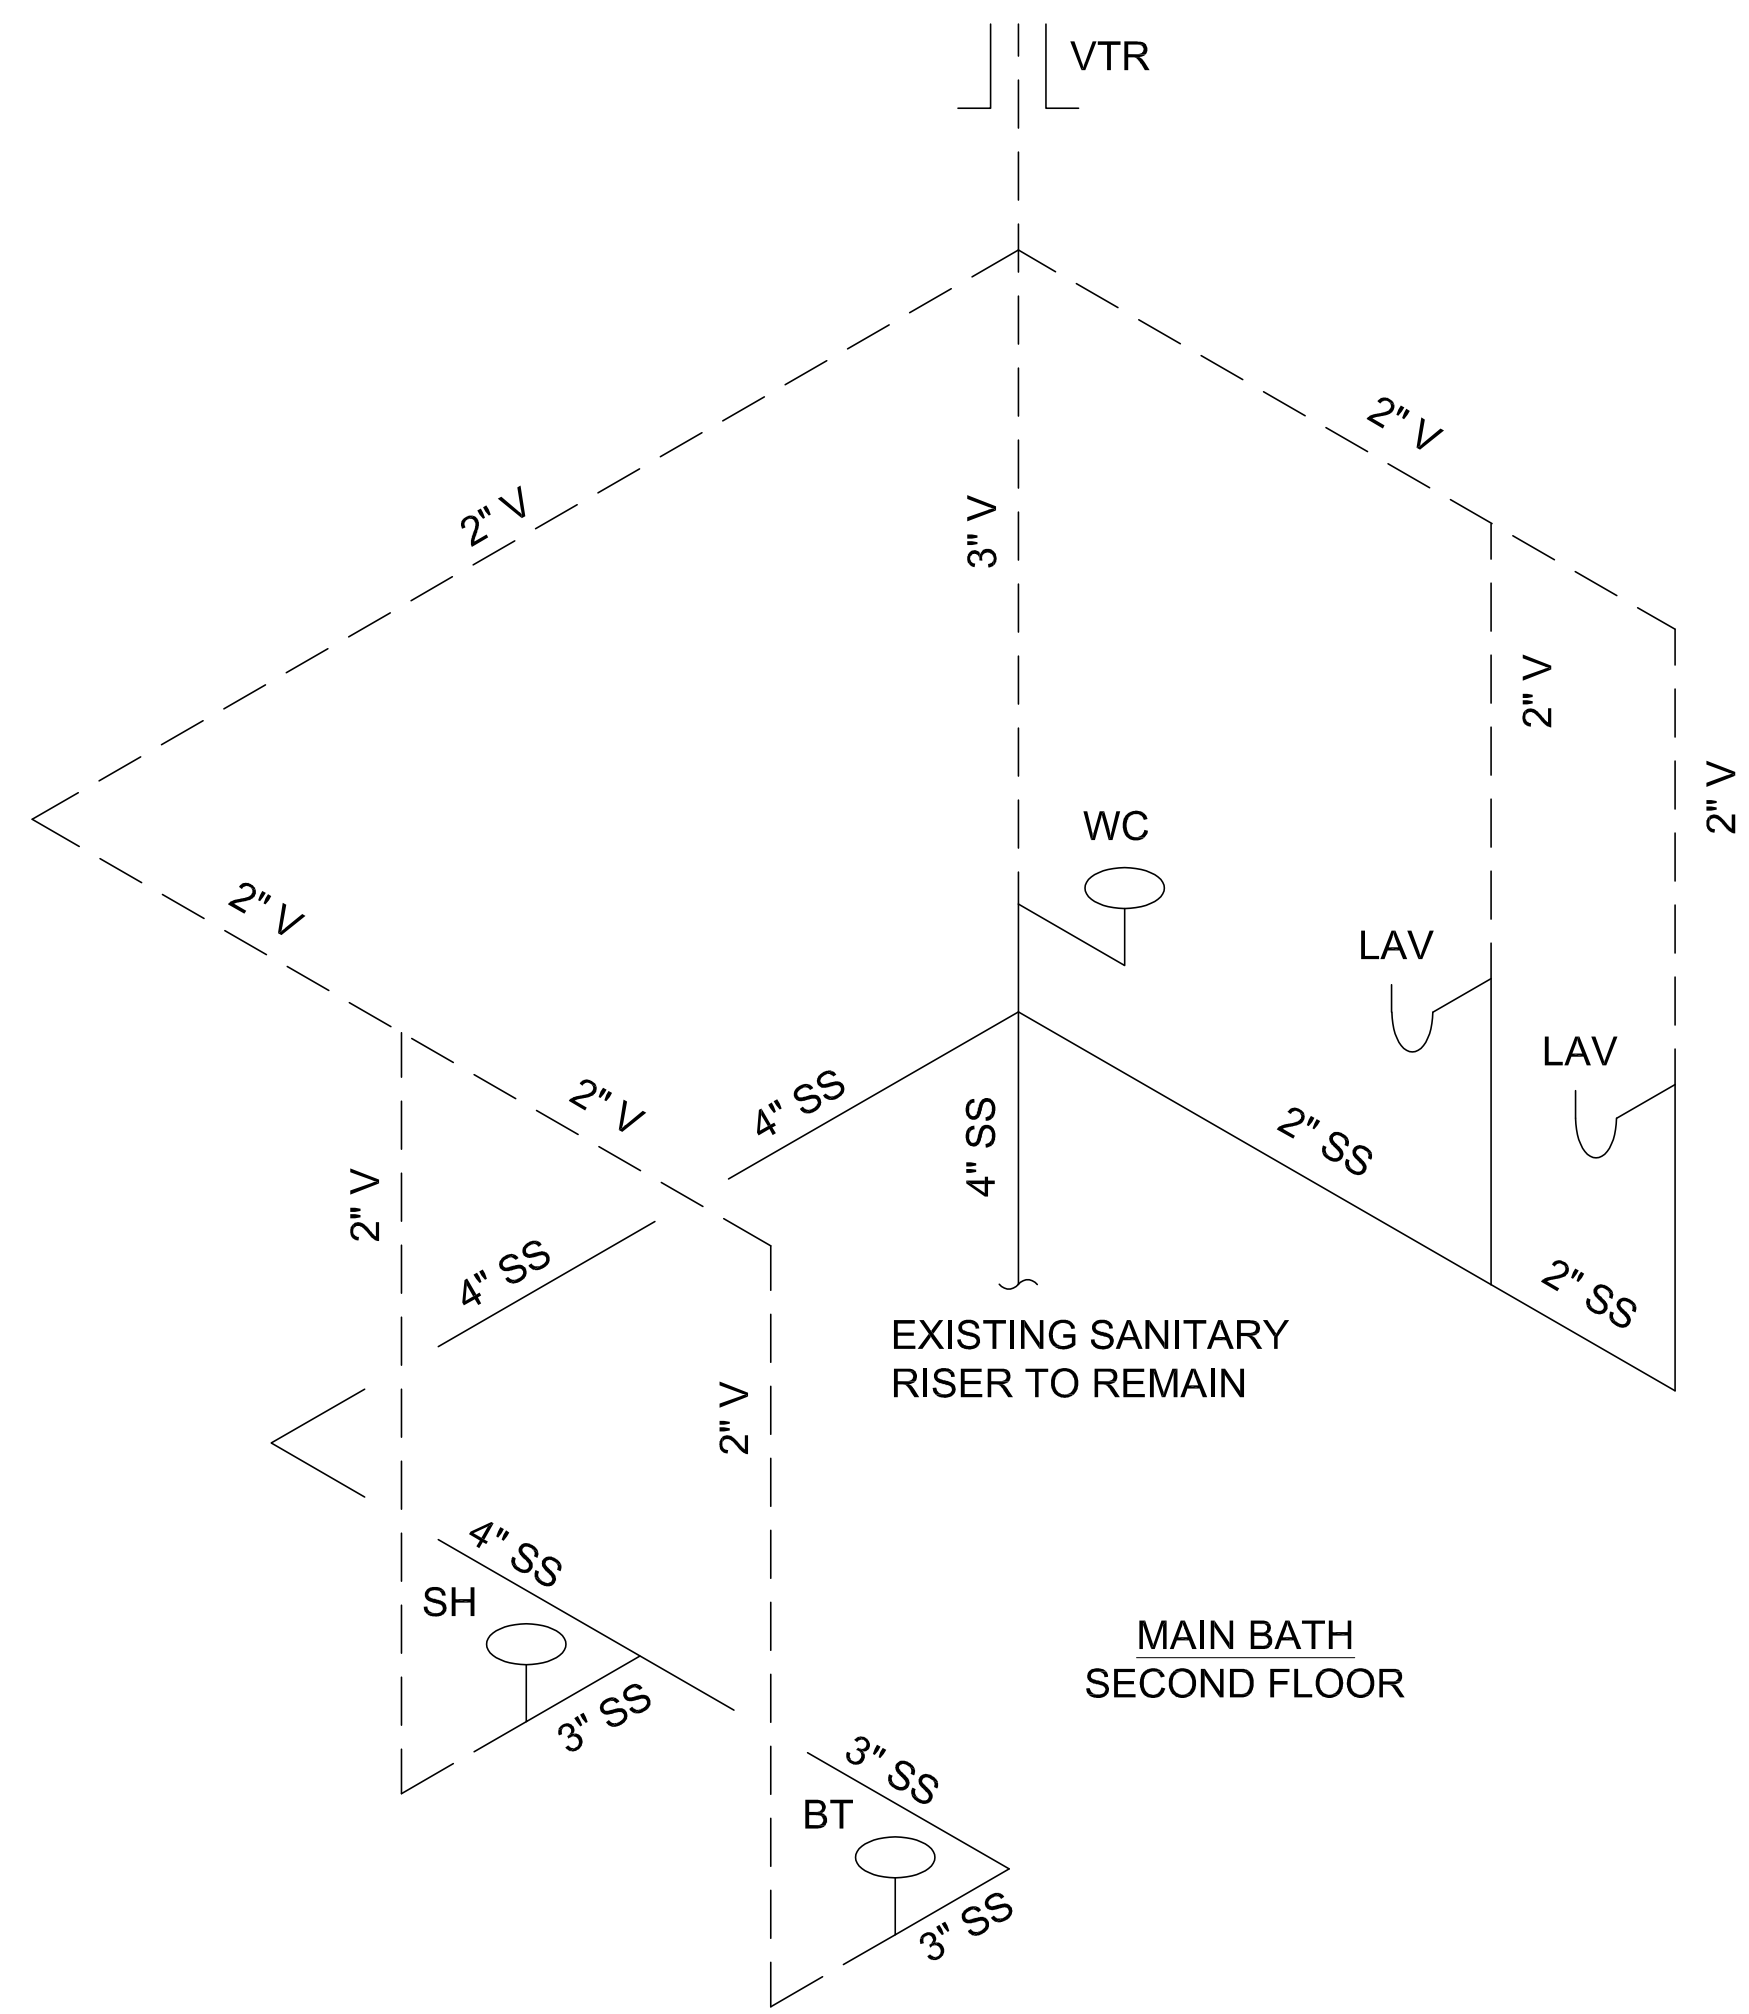

MAIN BATH
SECOND FLOOR

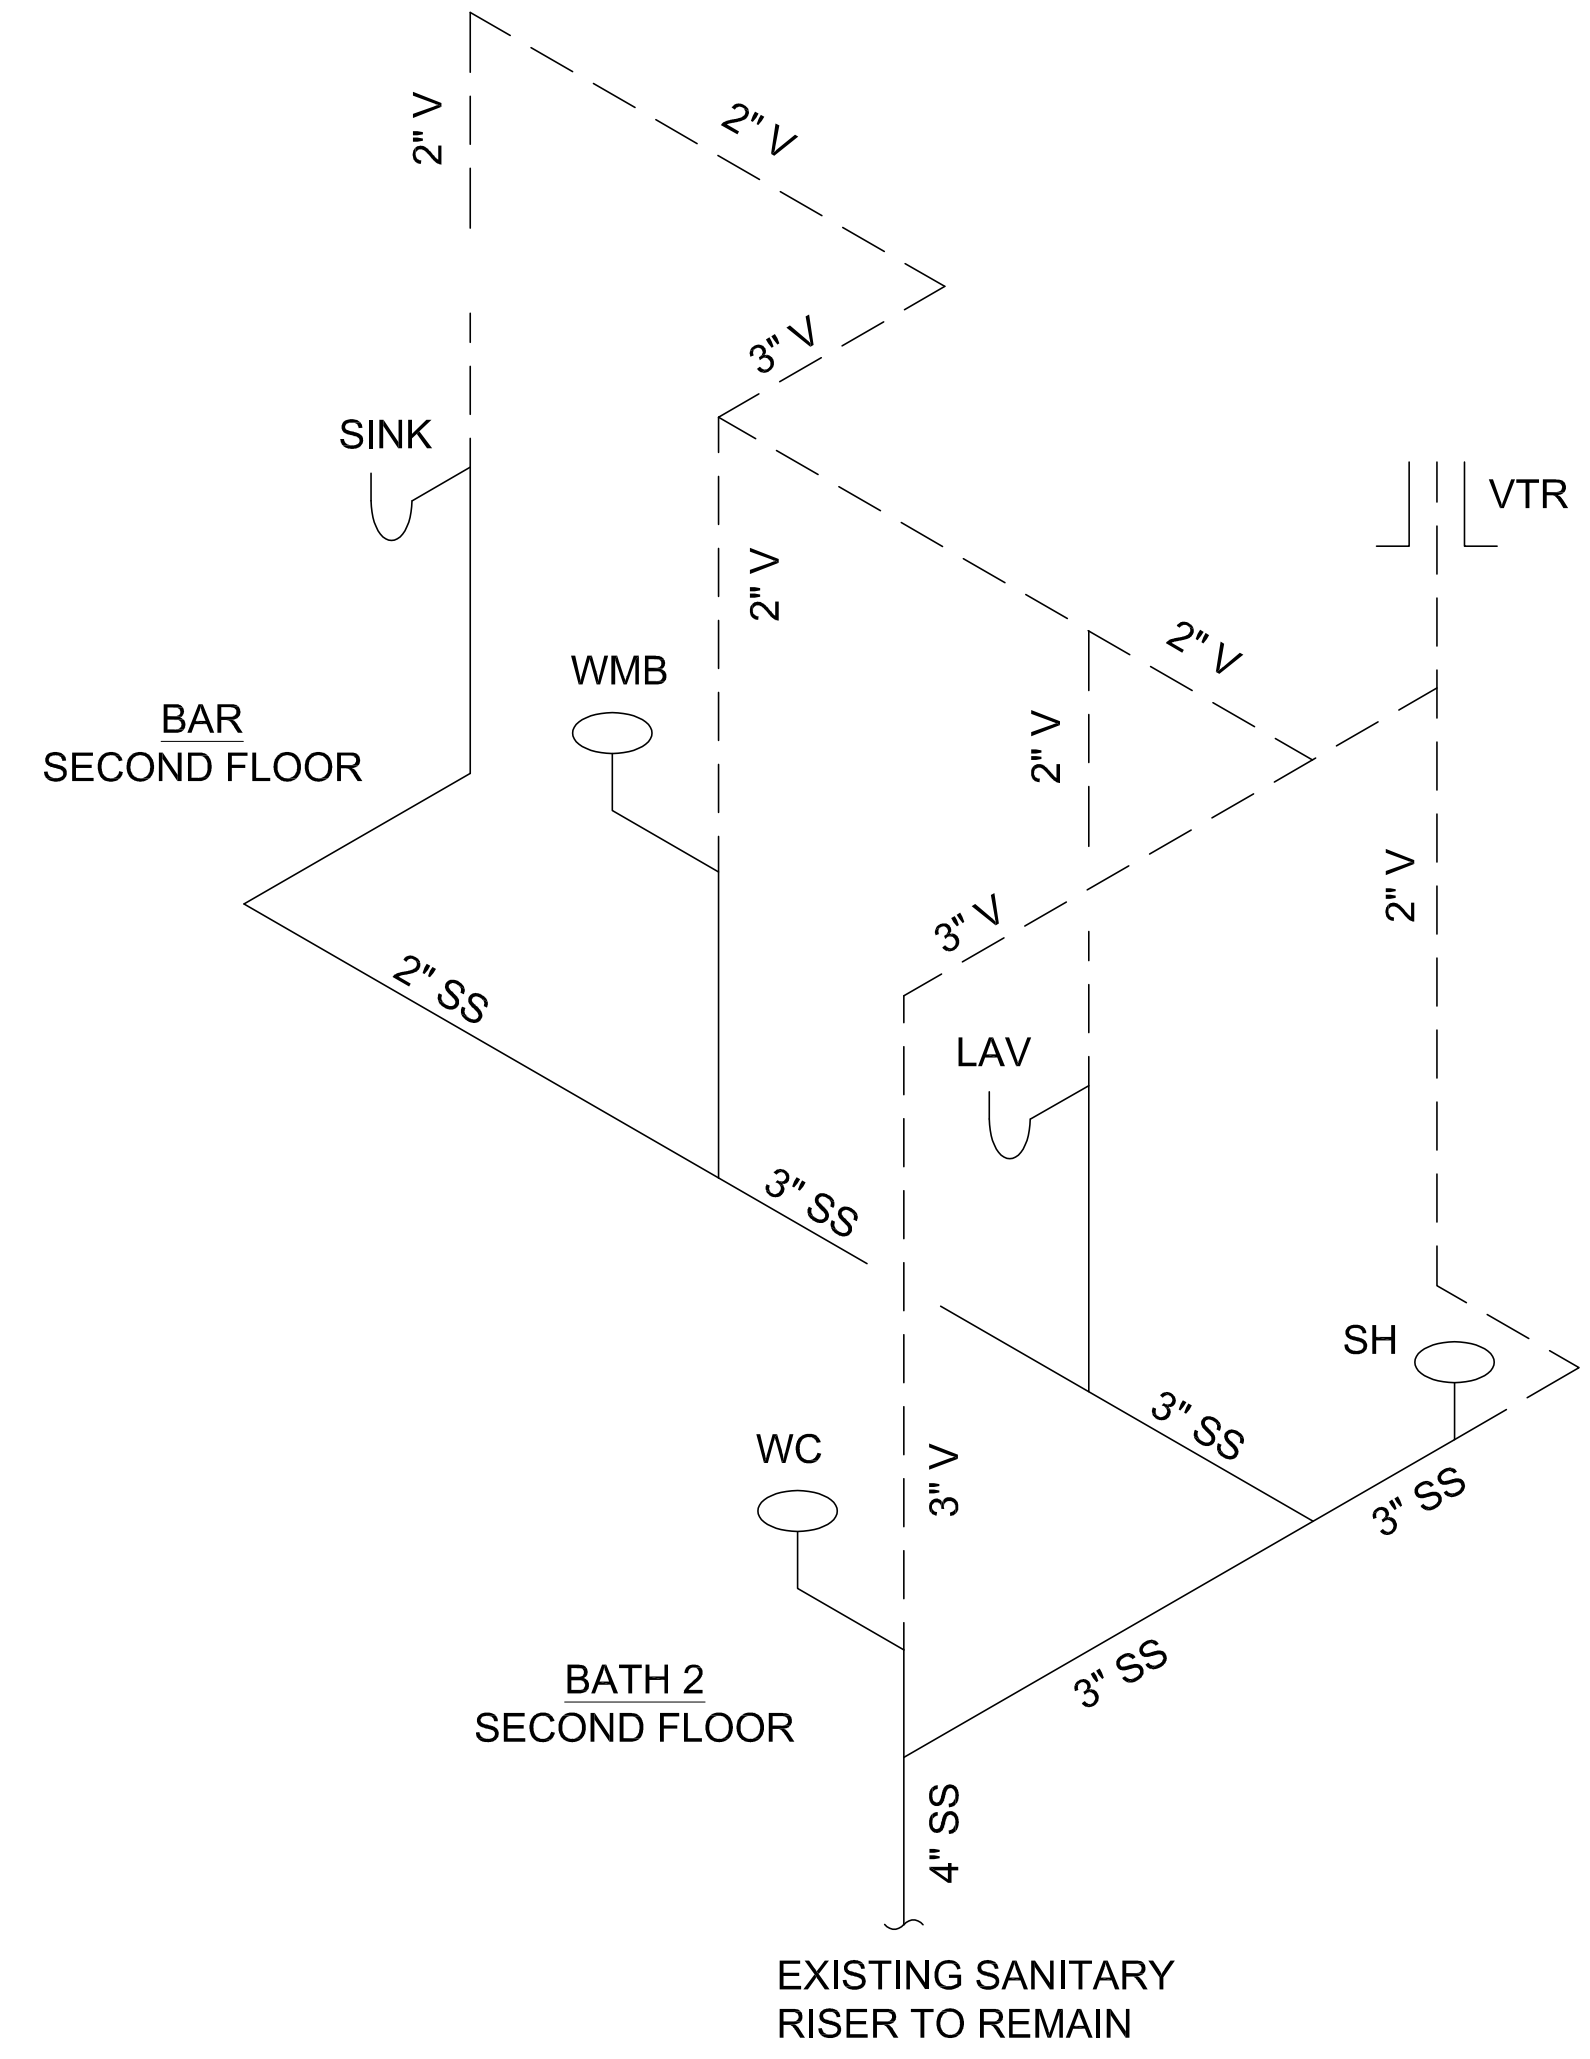

BAR
SECOND FLOOR

BATH 2
SECOND FLOOR



WILLIAMS ARCHITECTS
824 BARONNE STREET
NEW ORLEANS, LA 70113
504-566-0888
WILLIAMSARCHITECTS.COM

These drawings and specifications have been prepared by me or under my close personal supervision and to the best of my professional knowledge and belief comply with applicable codes and requirements.

I will (will not) be providing project construction administrative services on this project.



Copyright © 2017
John C Williams Architects LLC

**1107 ST PETER STREET- UNIT 220
RENOVATIONS
NEW ORLEANS, LOUISIANA**

-REVISIONS-

No.	Date	Scope

PLUMBING RISER DIAGRAM

DRAWING BY
SCALE
JOB No. 522008.00
DATE 08-01-2022

Sheet No.

P1.1