



02 LANDSCAPE WALL SECTION
SCALE: 1" = 1'-0"

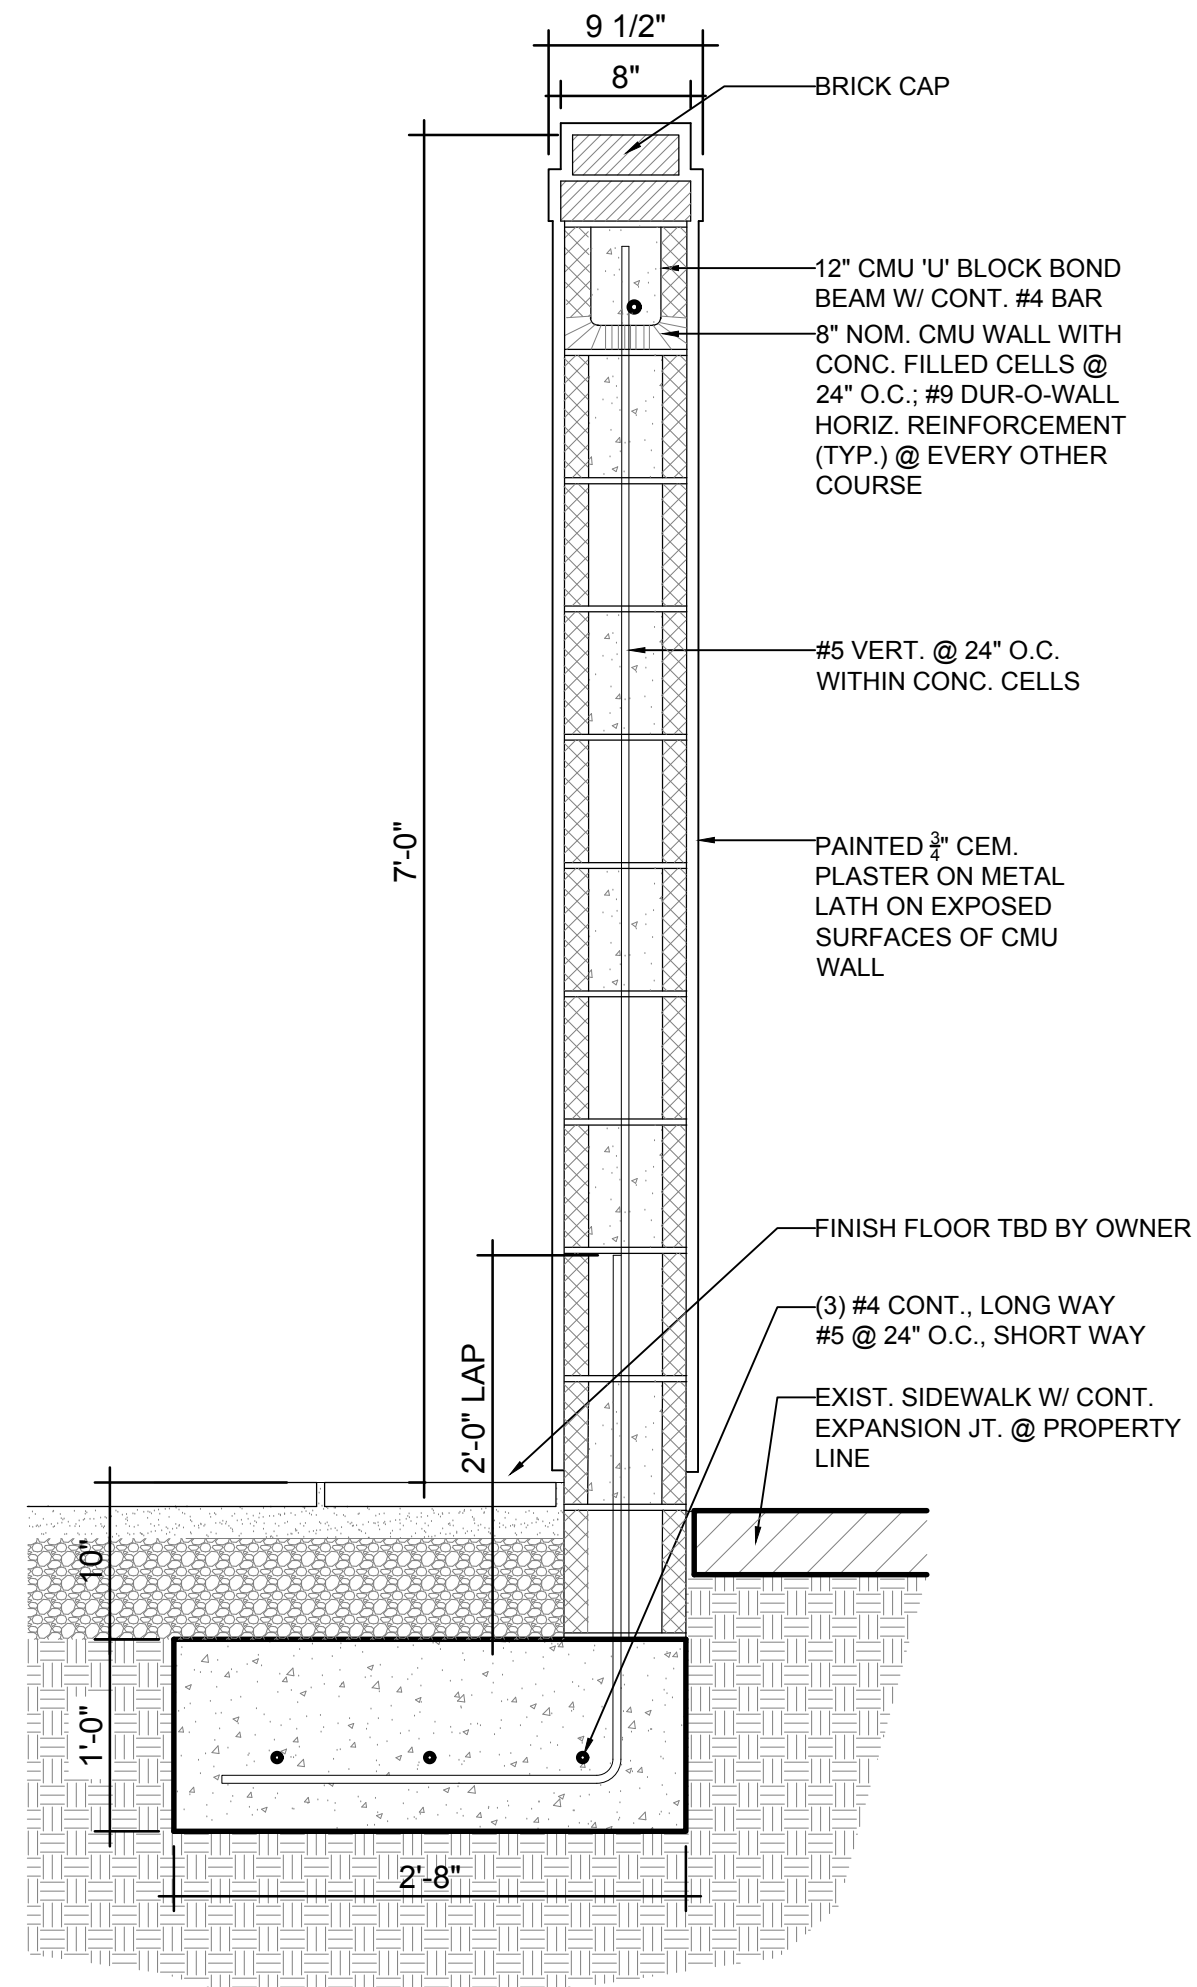

03 LANDSCAPE WALL SECTION
SCALE: 1" = 1'-0"

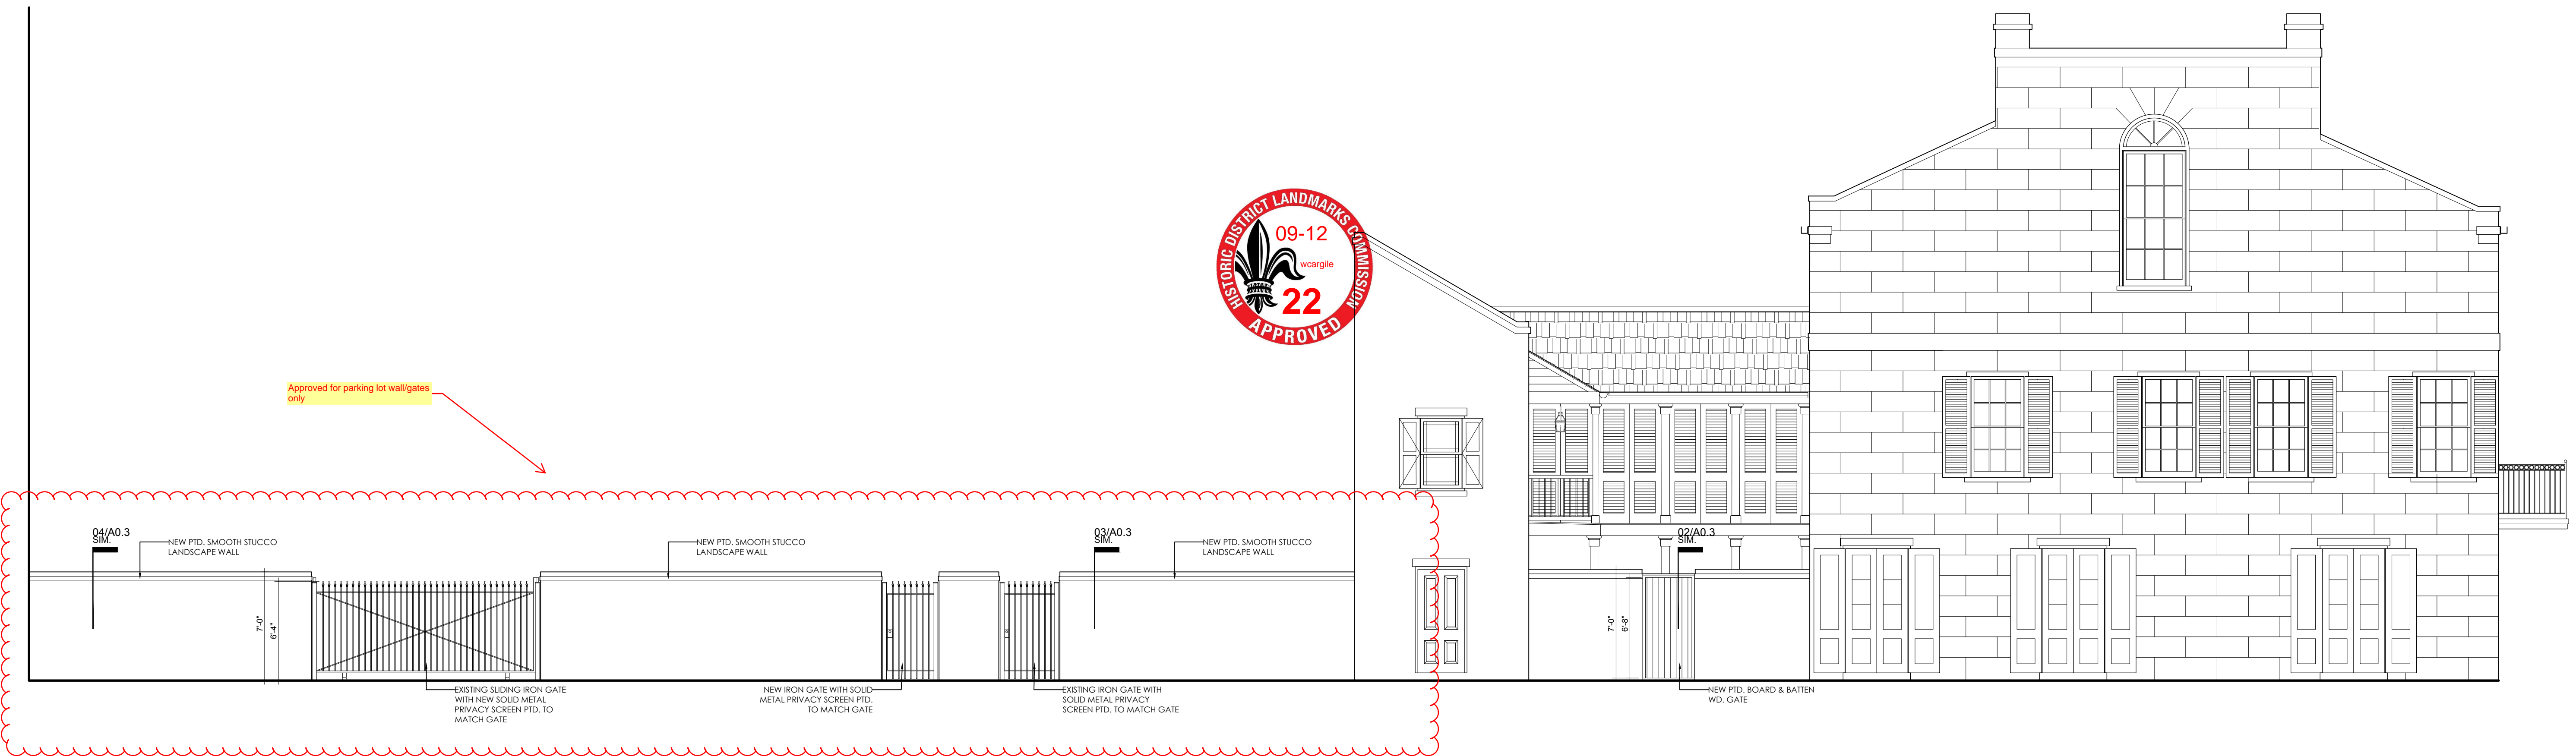

01 O'KEEFE AVENUE ELEVATION
SCALE: 3/16" = 1'-0"

REVISIONS

No.	Date	Scope

HADRIAN PROPERTIES
742-748 O'Keefe Avenue
New Orleans, Louisiana 70113

SEAL:



ISSUE DATE:
SEPTEMBER 07, 2022

DRAWING TITLE:
O'KEEFE AVE. ELEVATION
& FENCE DETAILS

DRAWING NUMBER:

A0.3

REVISIONS	
No.	Date

HADRIAN PROPERTIES
742-748 O'Keefe Avenue
New Orleans, Louisiana 70113



ISSUE DATE:
SEPTEMBER 07, 2022

DRAWING TITLE:
SITE PLAN

DRAWING NUMBER:

A0.2

JULIA STREET

929 JULIA STREET

935 JULIA STREET

939 JULIA STREET

941 JULIA STREET

941 JULIA STREET
ACCESSORY
STRUCTURE

O'KEEFE AVENUE

CUT LINE



Approved for parking lot wall/gates only

Trash enclosure to reuse existing 7'-0" iron fence with the addition of solid metal privacy screens.

NEW CONCRETE SLAB ON GRADE W/ DRAIN & HOT & COLD WATER HOOKUPS

TRASH STORAGE

EXISTING IRON GATE WITH SOLID METAL PRIVACY SCREEN PTD. TO MATCH GATE

NEW IRON GATE WITH DECORATIVE 4-SIDED SPEAR FINIALS & SOLID METAL PRIVACY SCREEN PTD. TO MATCH GATE

NEW STUCCO LANDSCAPE WALL ON 4" CMU

EXISTING SLIDING GATE & TRACK WITH NEW SOLID METAL PRIVACY SCREEN PTD. TO MATCH GATE

NEW STUCCO LANDSCAPE WALL ON 8" CMU

NEW STUCCO LANDSCAPE WALL ON 8" CMU

PTD. WOOD DOOR/GATE

NEW STUCCO LANDSCAPE WALL ON 8" CMU

18'-2"

14'-9" EXIST.

21'-11 1/2"

3'-8"

3'-9 1/2"

4'-0"

18'-10"

11'-3" EXIST.

7'-7"

3'-0"

7'-7"

EXISTING CONCRETE APRON & CURB CUT TO REMAIN