

FULLY R-3 SPRINKLERED BUILDING UNITS SEPARATED 30 MIN. FIRE RESISTANT CONSTRUCTION UL U407

PROJECT NUMBER
2022-17

KJMA

KEITH J. MARRERO
ARCHITECT

1137 ESPLANADE AVE., # 308
NEW ORLEANS, LOUISIANA 70116
(864) 982-7770





RENOVATION OF EXISTING FOURPLEX
CRESCENT CITY DEVELOPERS, LLC
712 WASHINGTON STREET
NEW ORLEANS, LOUISIANA 70130

DATE :
ISSUED/REVISIONS: 8/10/22


FLOOR PLANS

A2
2 OF 6


© COPYRIGHT KEITH MARRERO 2022

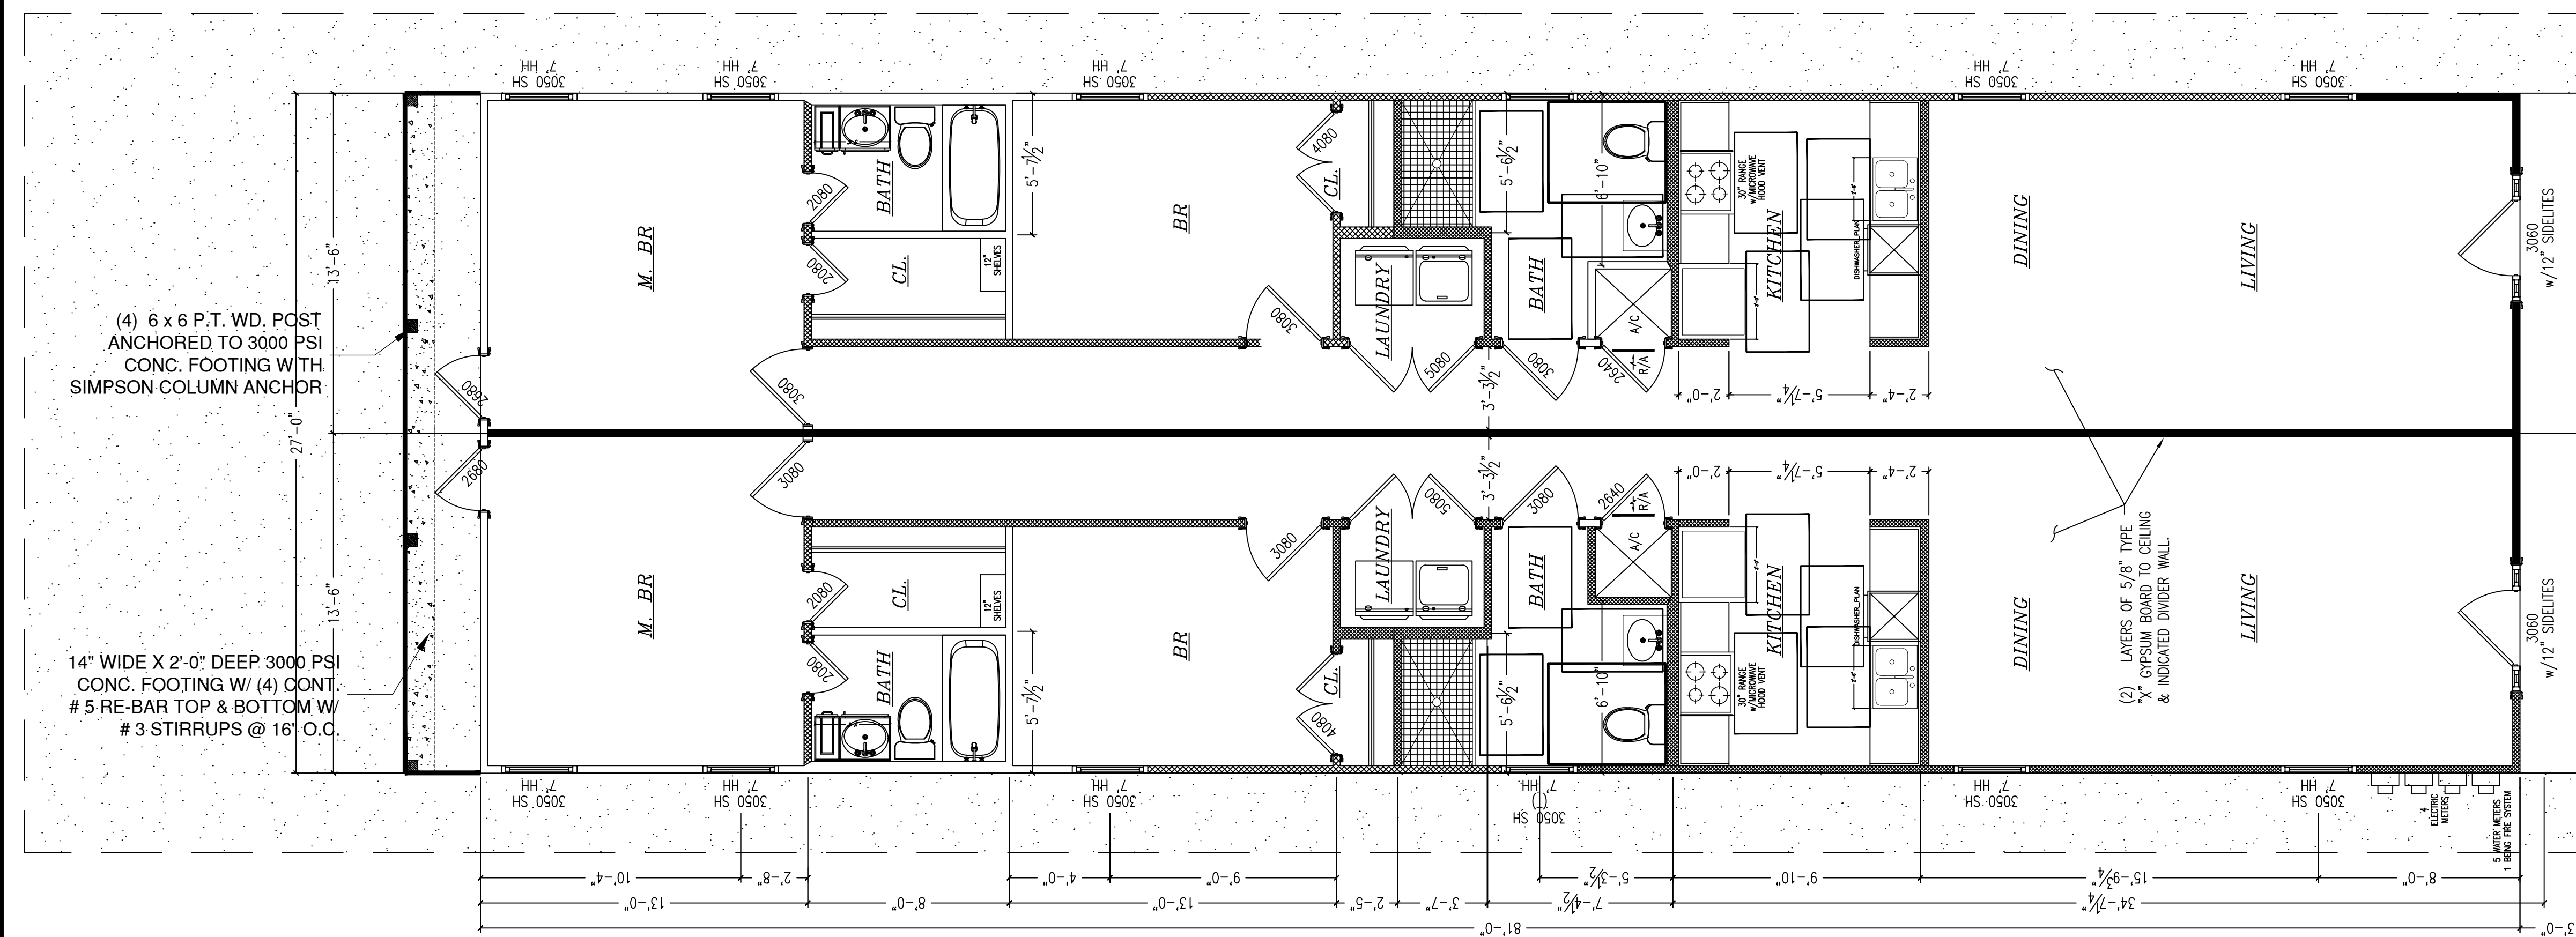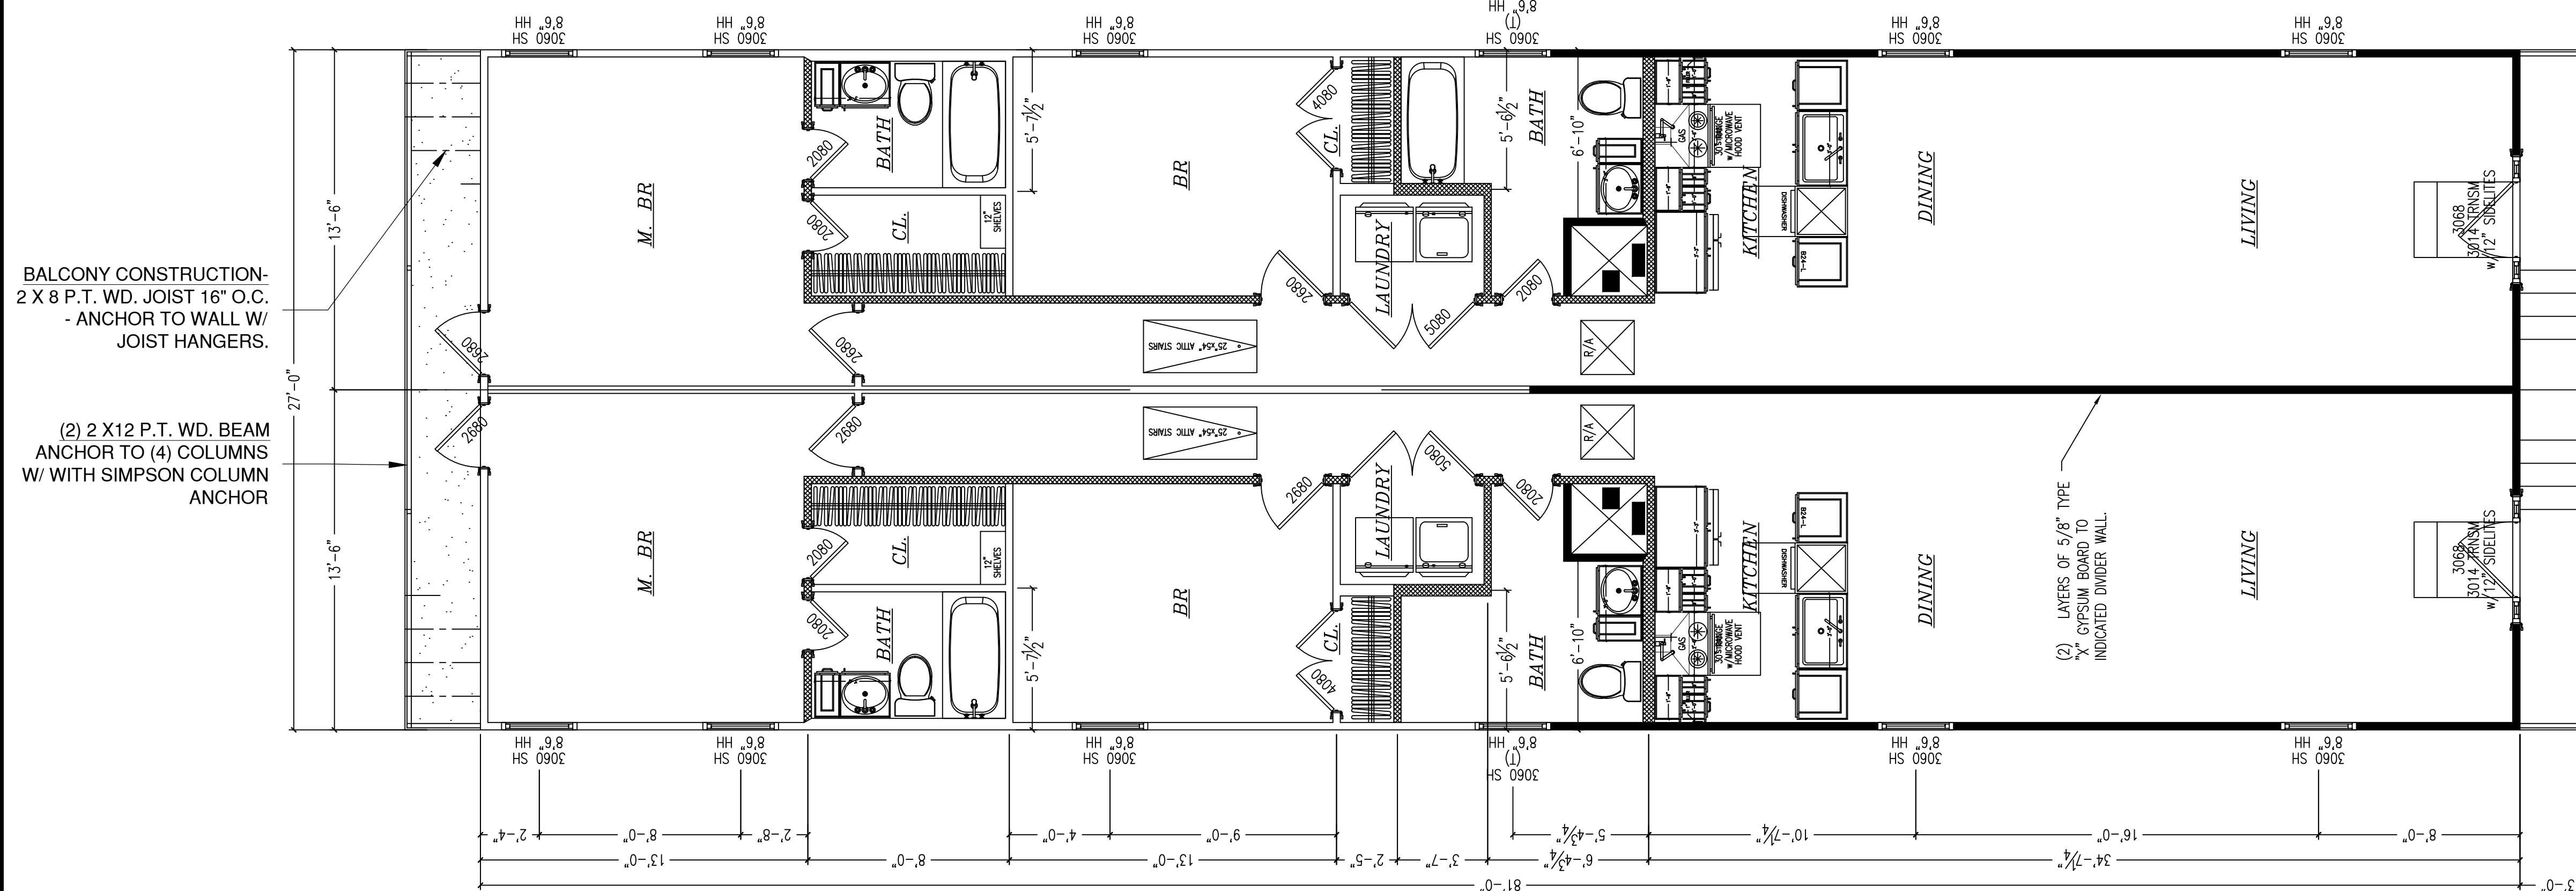

ALL EXIST. CONCRETE ON THE LEFT (SOUTH) AND RIGHT (NORTH) SIDE YARDS
AND BACKYARD TO BE REMOVED AND REPLACED WITH PERMEABLE GRAVEL

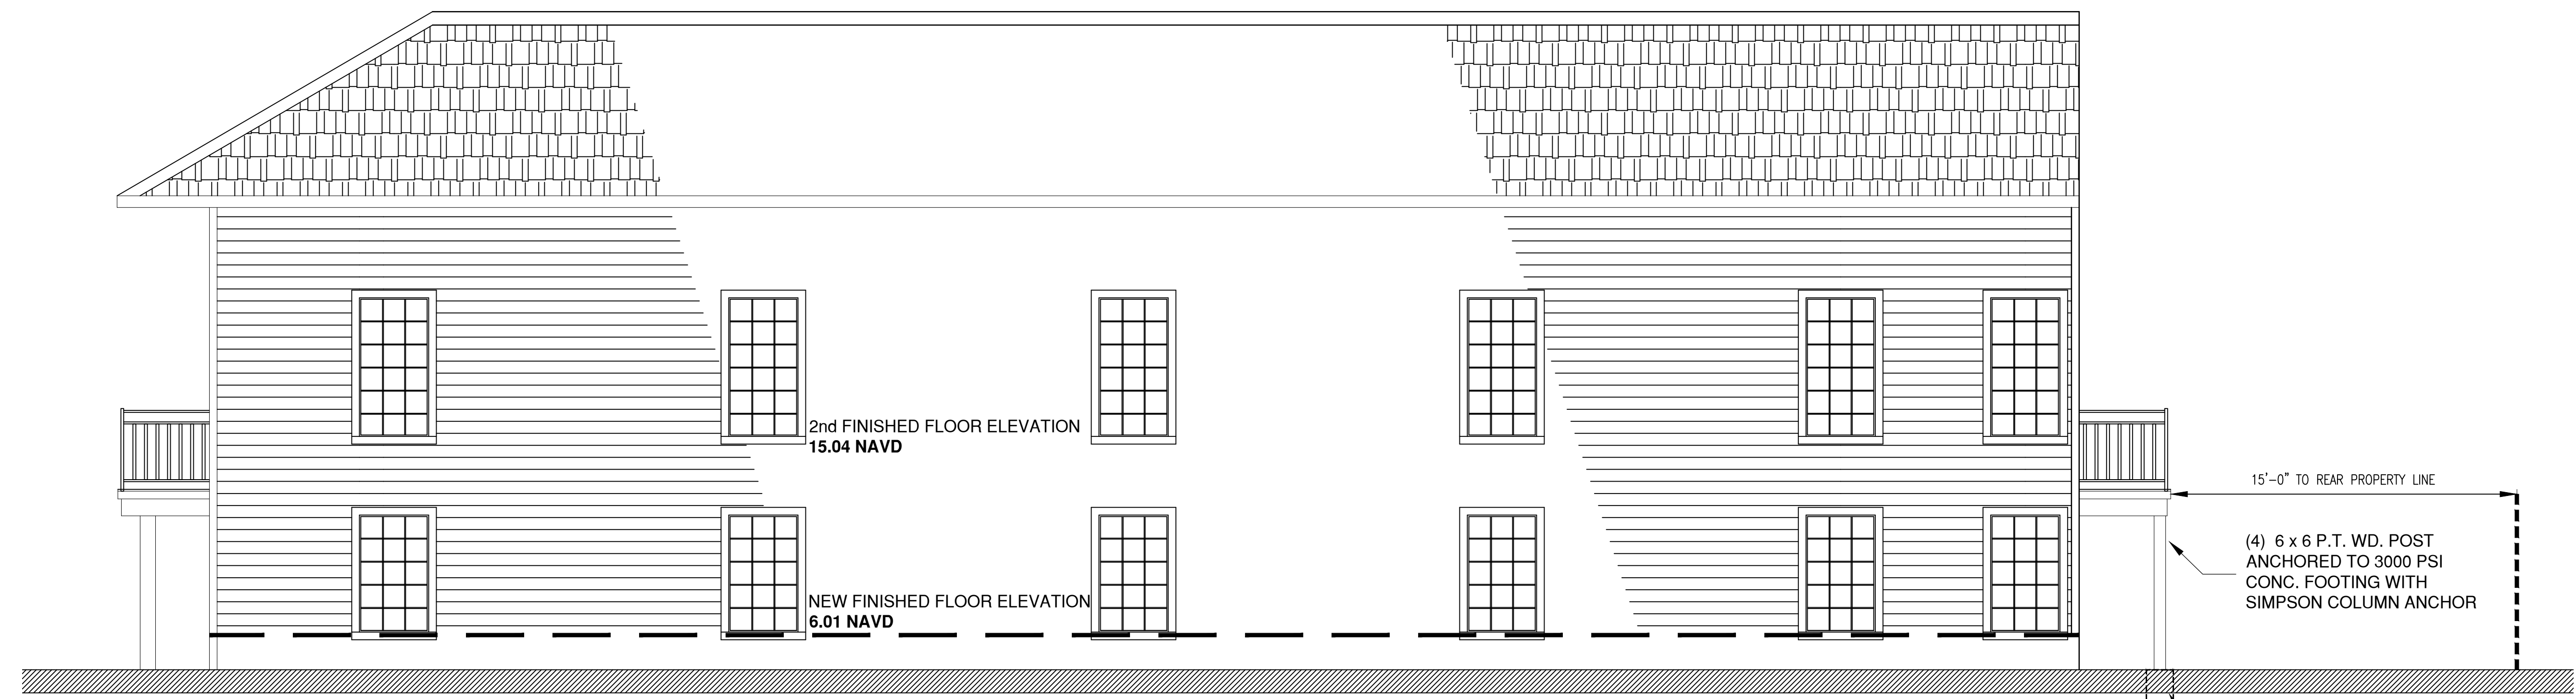

1 NORTH SIDE ELEVATION
A4 SCALE: 1/4" = 1'-0" 2022-17

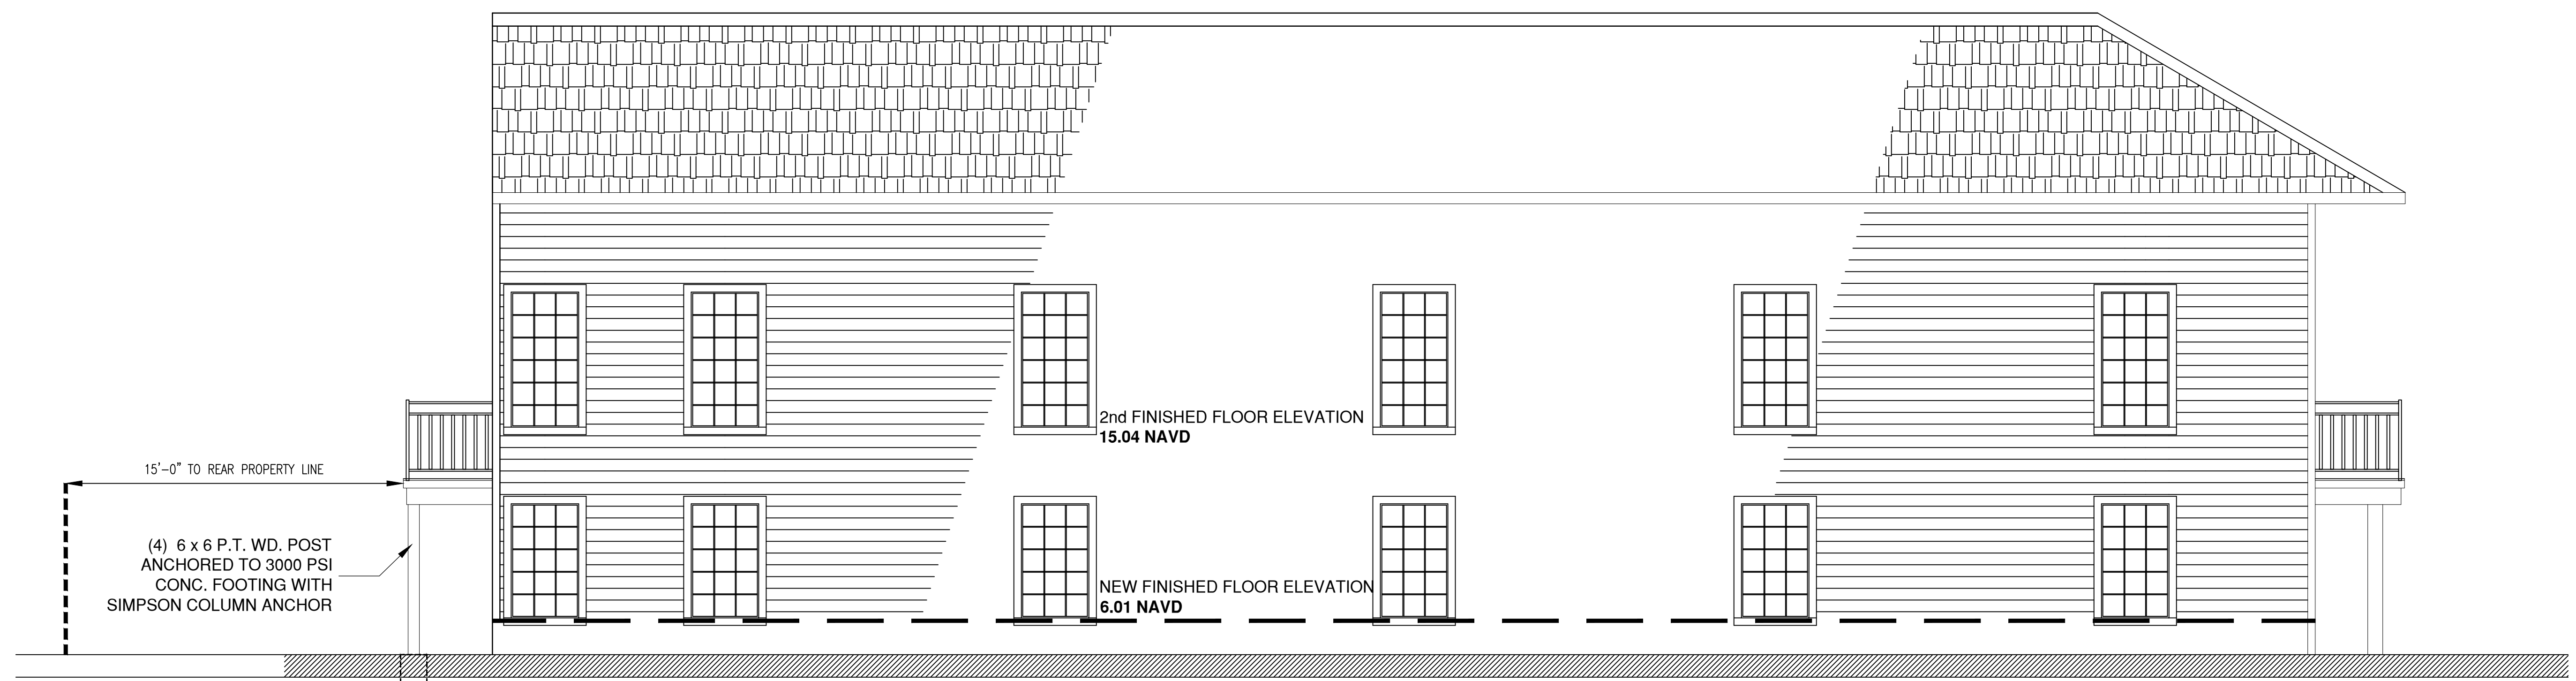

1 SOUTH SIDE ELEVATION
A4 SCALE: 1/4" = 1'-0" 2022-17