




5/25/21



APPROVED
By H Blancq at 7:59 am, Jun 03, 2021

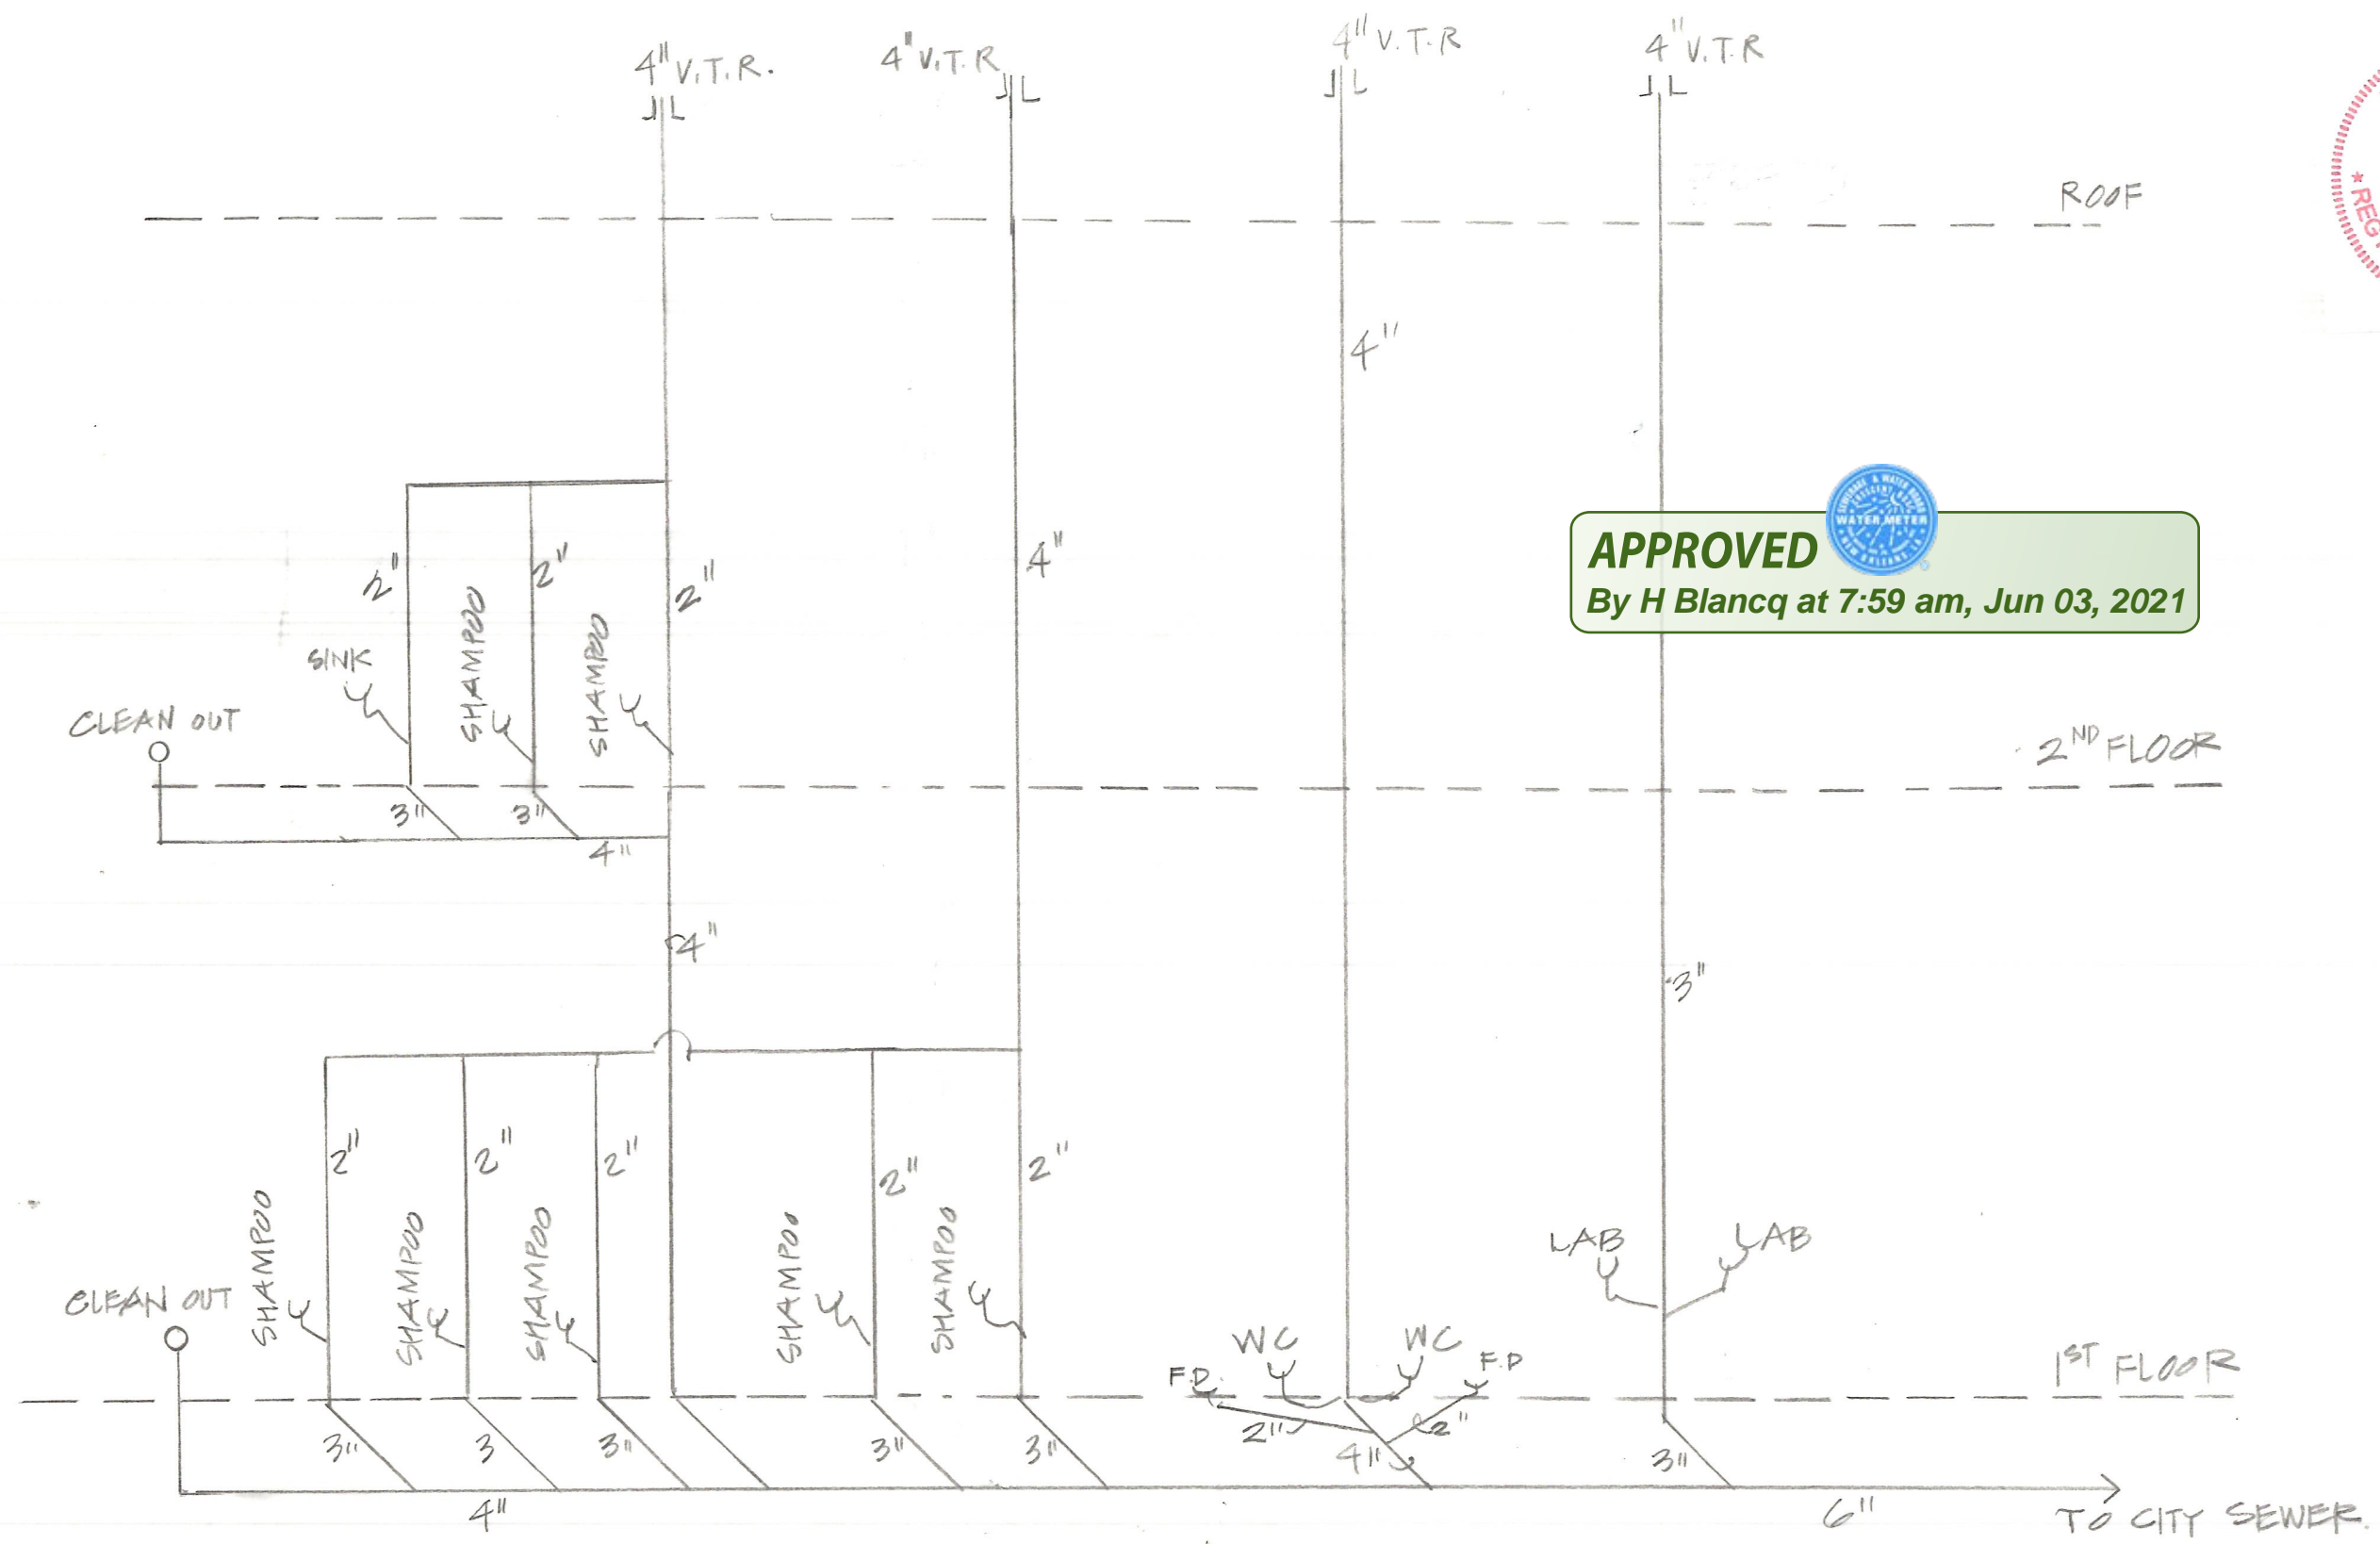

PLUMBING RISER DIAGRAM

PROPOSED
MAZING SALON SUITES
8324 MORRISON RD., NEW ORLEANS, LA 70127
CONVERT PREVIOUS BANK INTO HAIR SALON SUITES.