




No.	Description	Date

APPROVED
maevans , 6/14/2022 ,12:35:47 PM

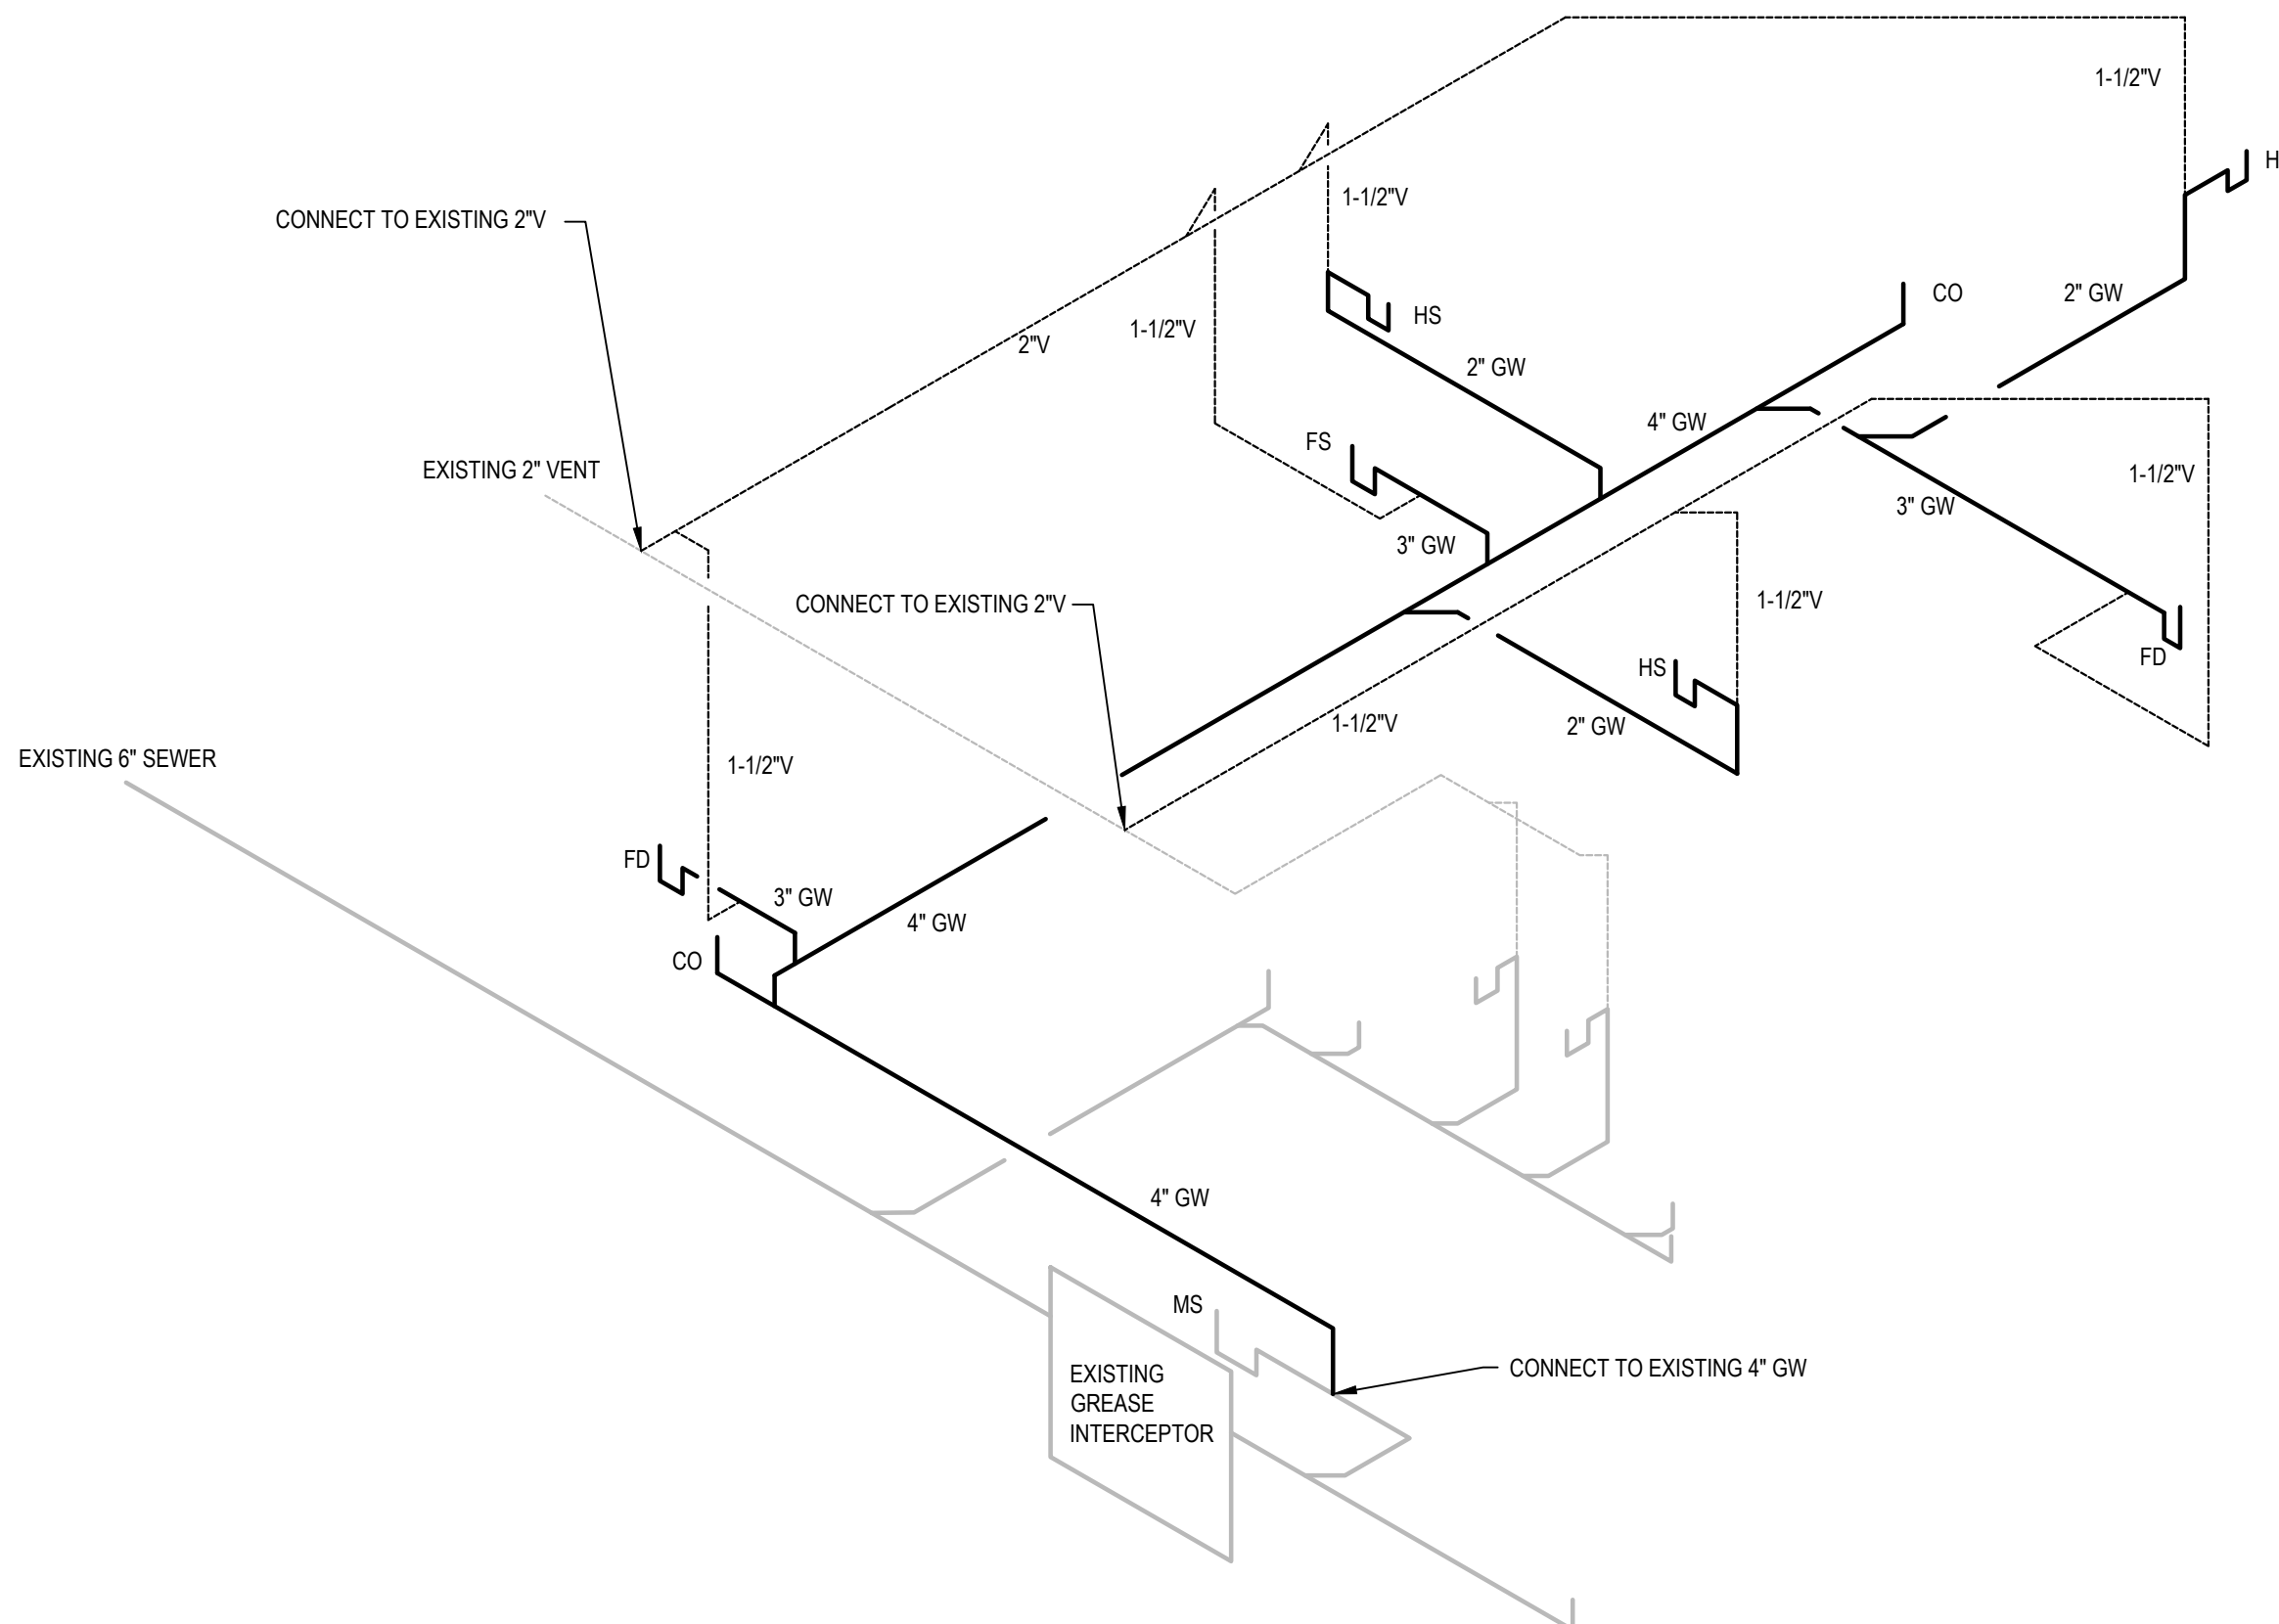

① SEWER RISER DIAGRAM
NO SCALE

16 MAY. 2022	CD-100%
02 MAY. 2022	CD-85%
02 MAY. 2022	CD-80%
19 APR. 2022	DD-4
11 APR. 2022	DD-3
05 APR. 2022	DD-2
31 MAR. 2022	DD-1
25 MAR. 2022	DD-1
04 MAR. 2022	SD-2
23 FEB. 2022	SD-1
17 FEB. 2022	EC-1

Project: #2021-13
 LUCY BOONE ICE CREAM BUILD OUT

ADDRESS:
 3918 BARONNE ST.
 NEW ORLEANS, LA 70115

**SEWER RISER
DIAGRAM**

	DATE:	5/16/2022
	PROJECT NO.:	2021-13
	DRAWING BY:	MEH
	CHECKED BY:	MEH
	SHEET NO.:	P401
CAD FILE NO.:	/	