


First Floor Plan
1/8" = 1'-0"

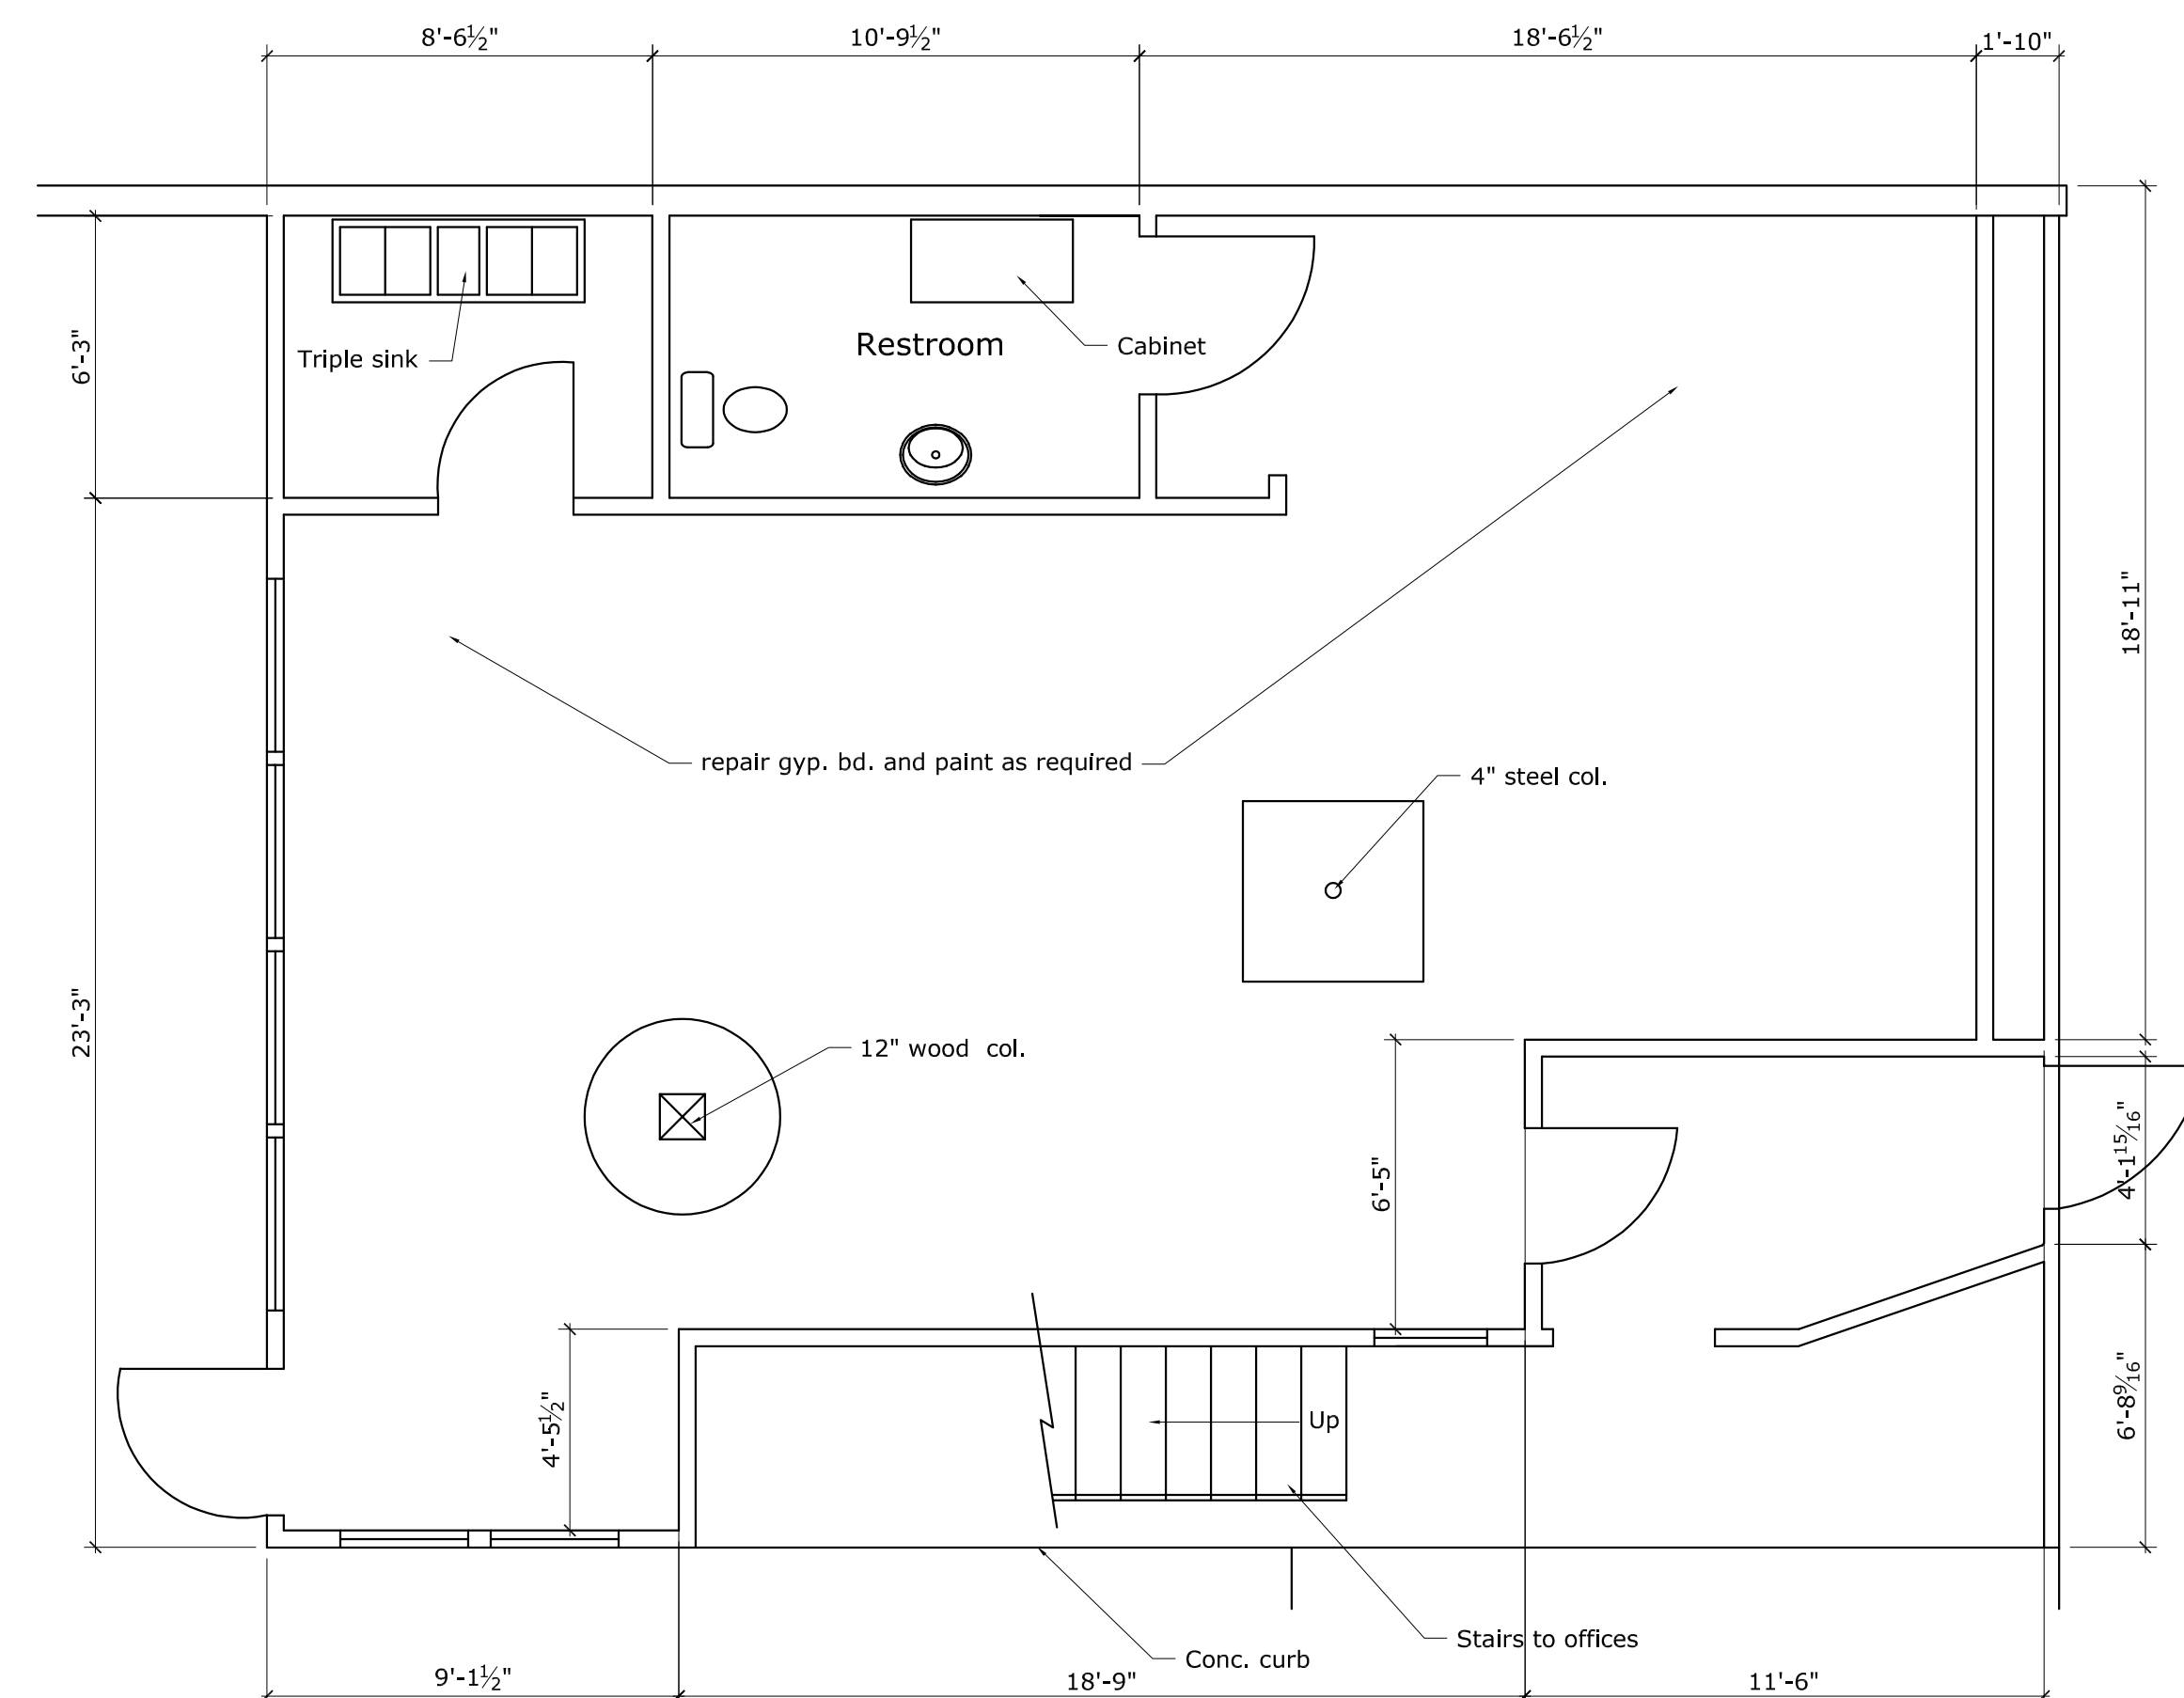

Enlarged Tasting Room Plan
1/4" = 1'-0"


**D O U G
L A S C
M A Y O**
architect

600 Moss St.
New Orleans, Louisiana 70119
Phone 504 628 3213
Architectural License #2925
mayoarchitects@gmail.com
www.mayoarchitects.com

REPAIRS TO TASTING ROOM

**CELEBRATION
DISTILLERY**

2815 FRENCHMAN ST. NEW
ORLEANS, LA. 70122

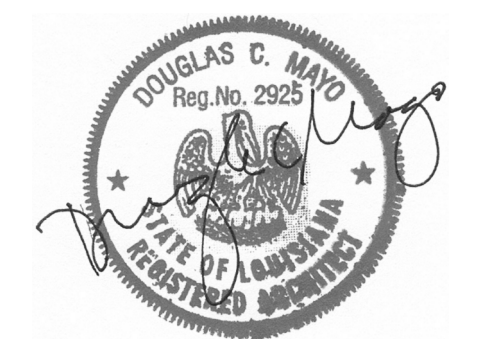

**CONSTRUCTION
DOCUMENTS**
SITE PLAN
GENERAL NOTES

I DATE	S DESCRIPTION	S	U	E

APRIL 3, 2022

A - 1

1 OF 1