



**APPROVED**  
maevans , 9/14/2022 , 11:57:43 AM

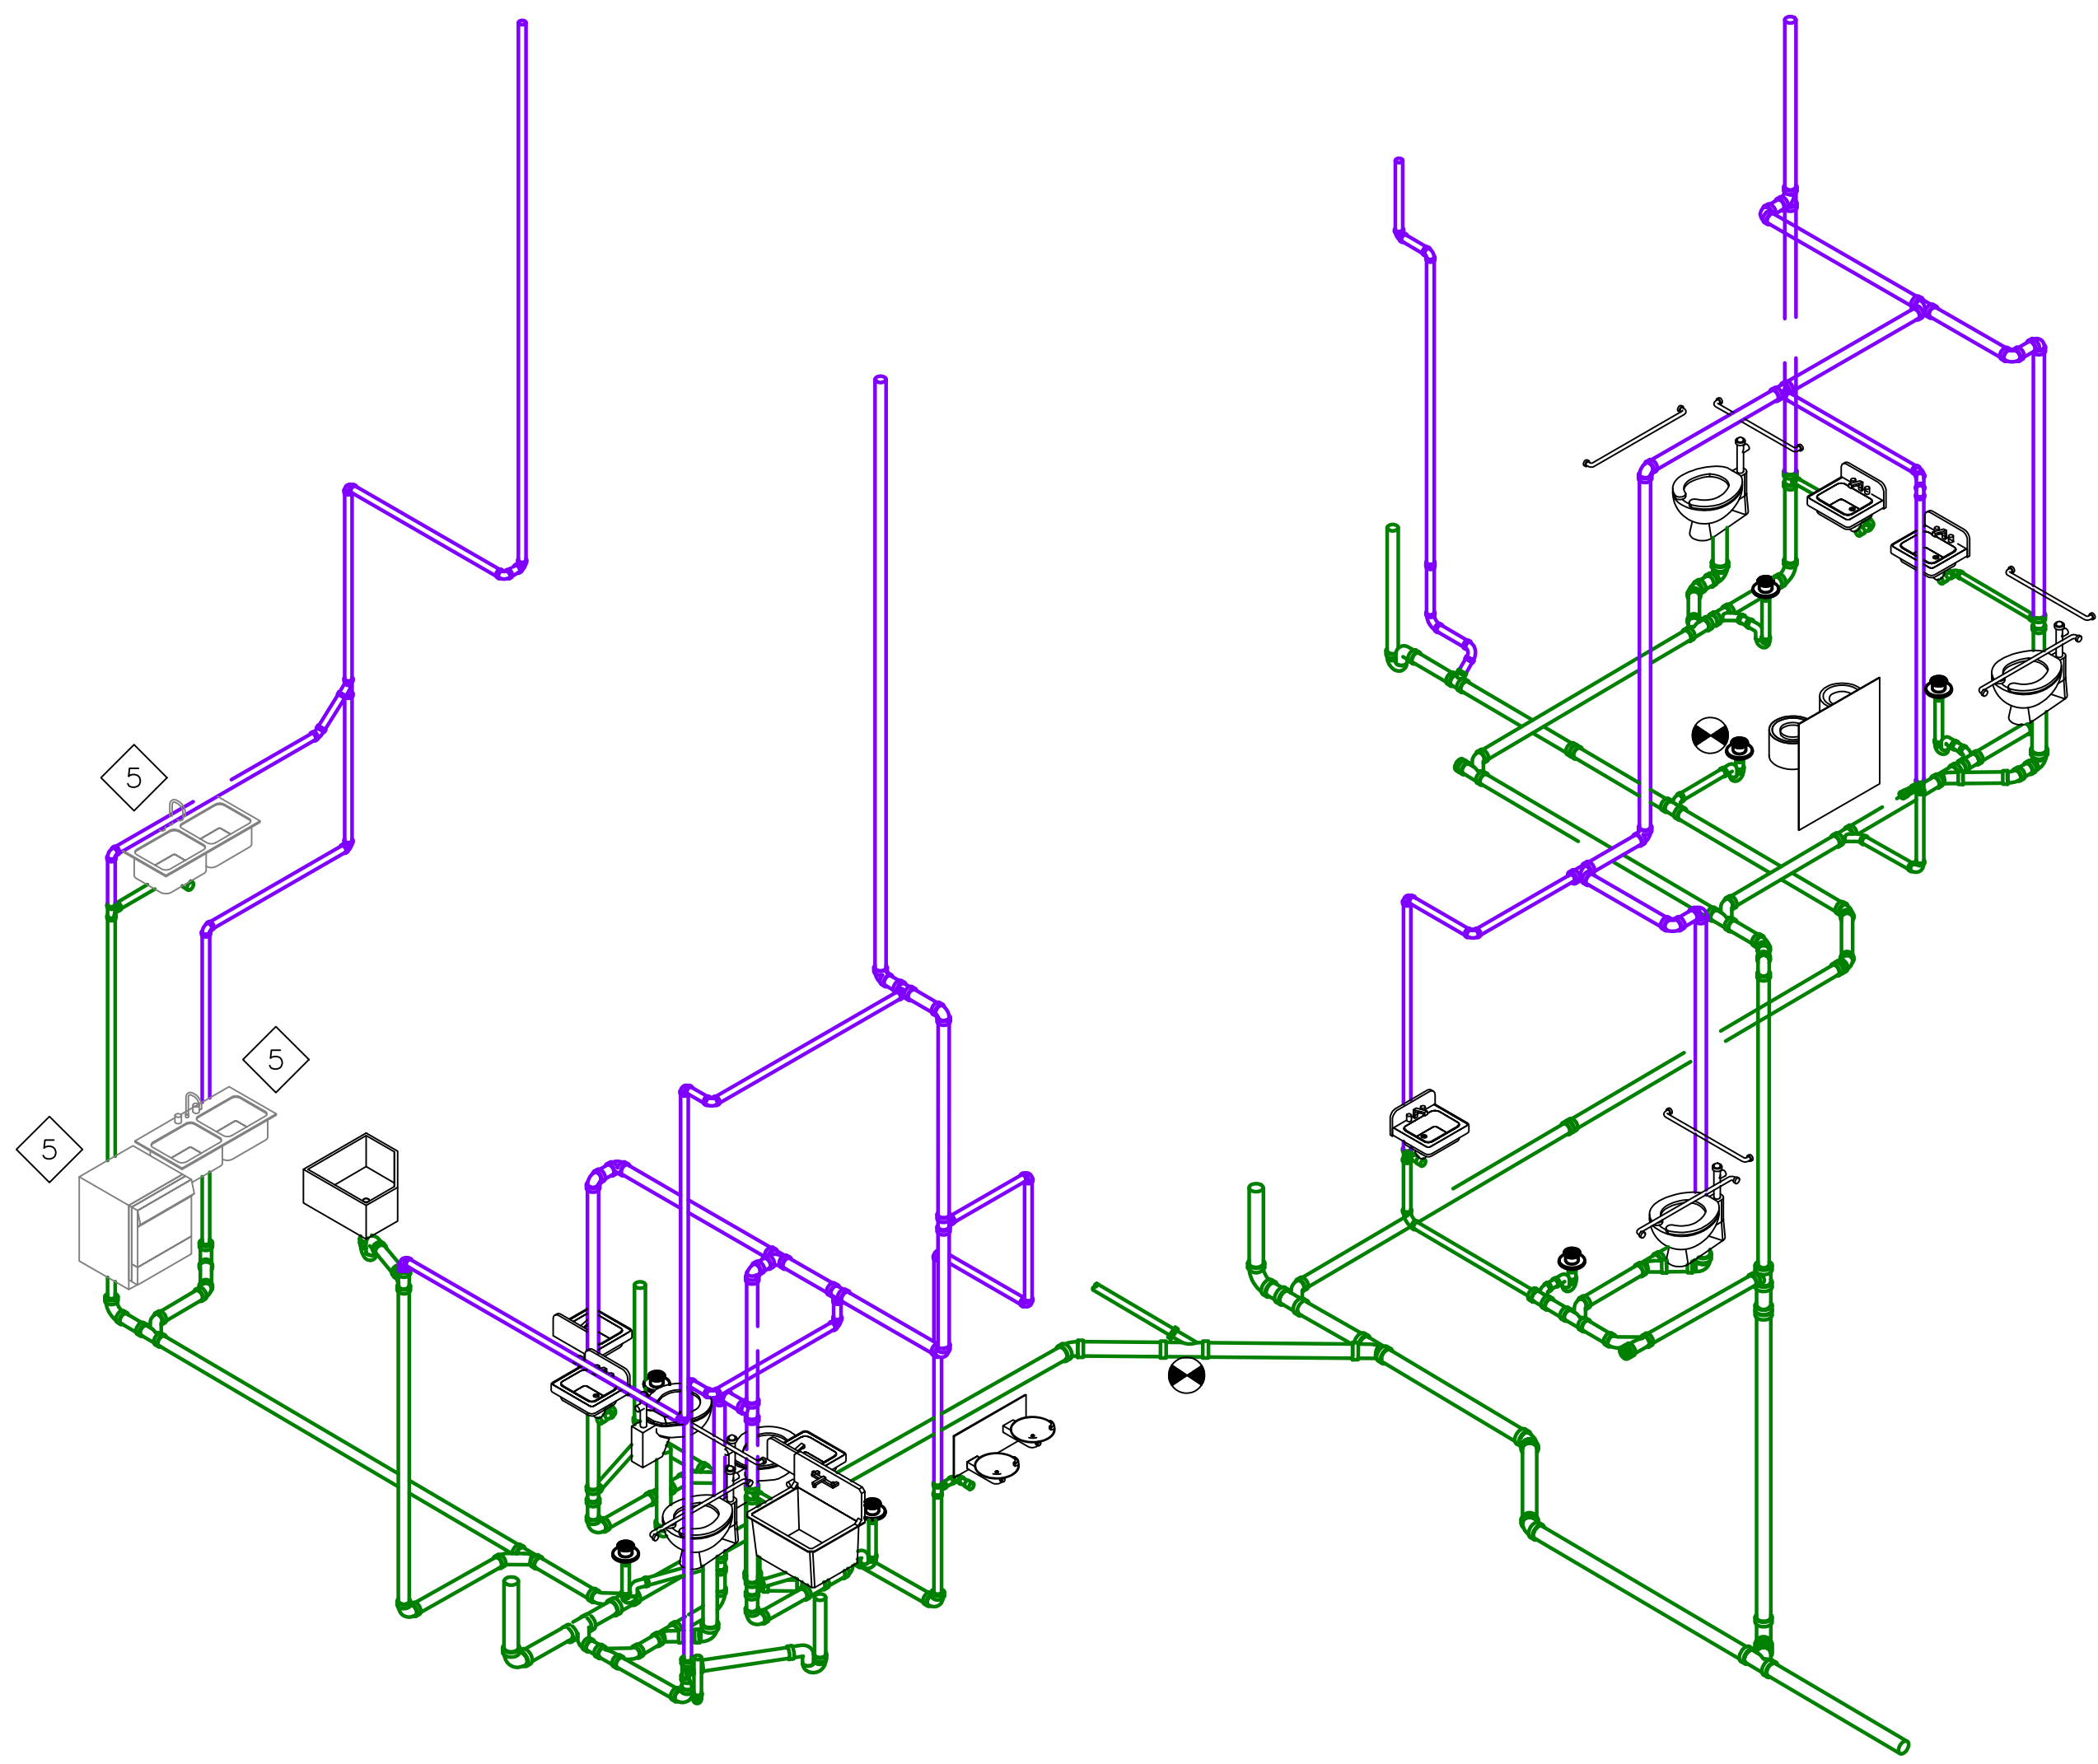


**1** SANITARY SEWER/VENT - PLUMBING RISER  
NO SCALE

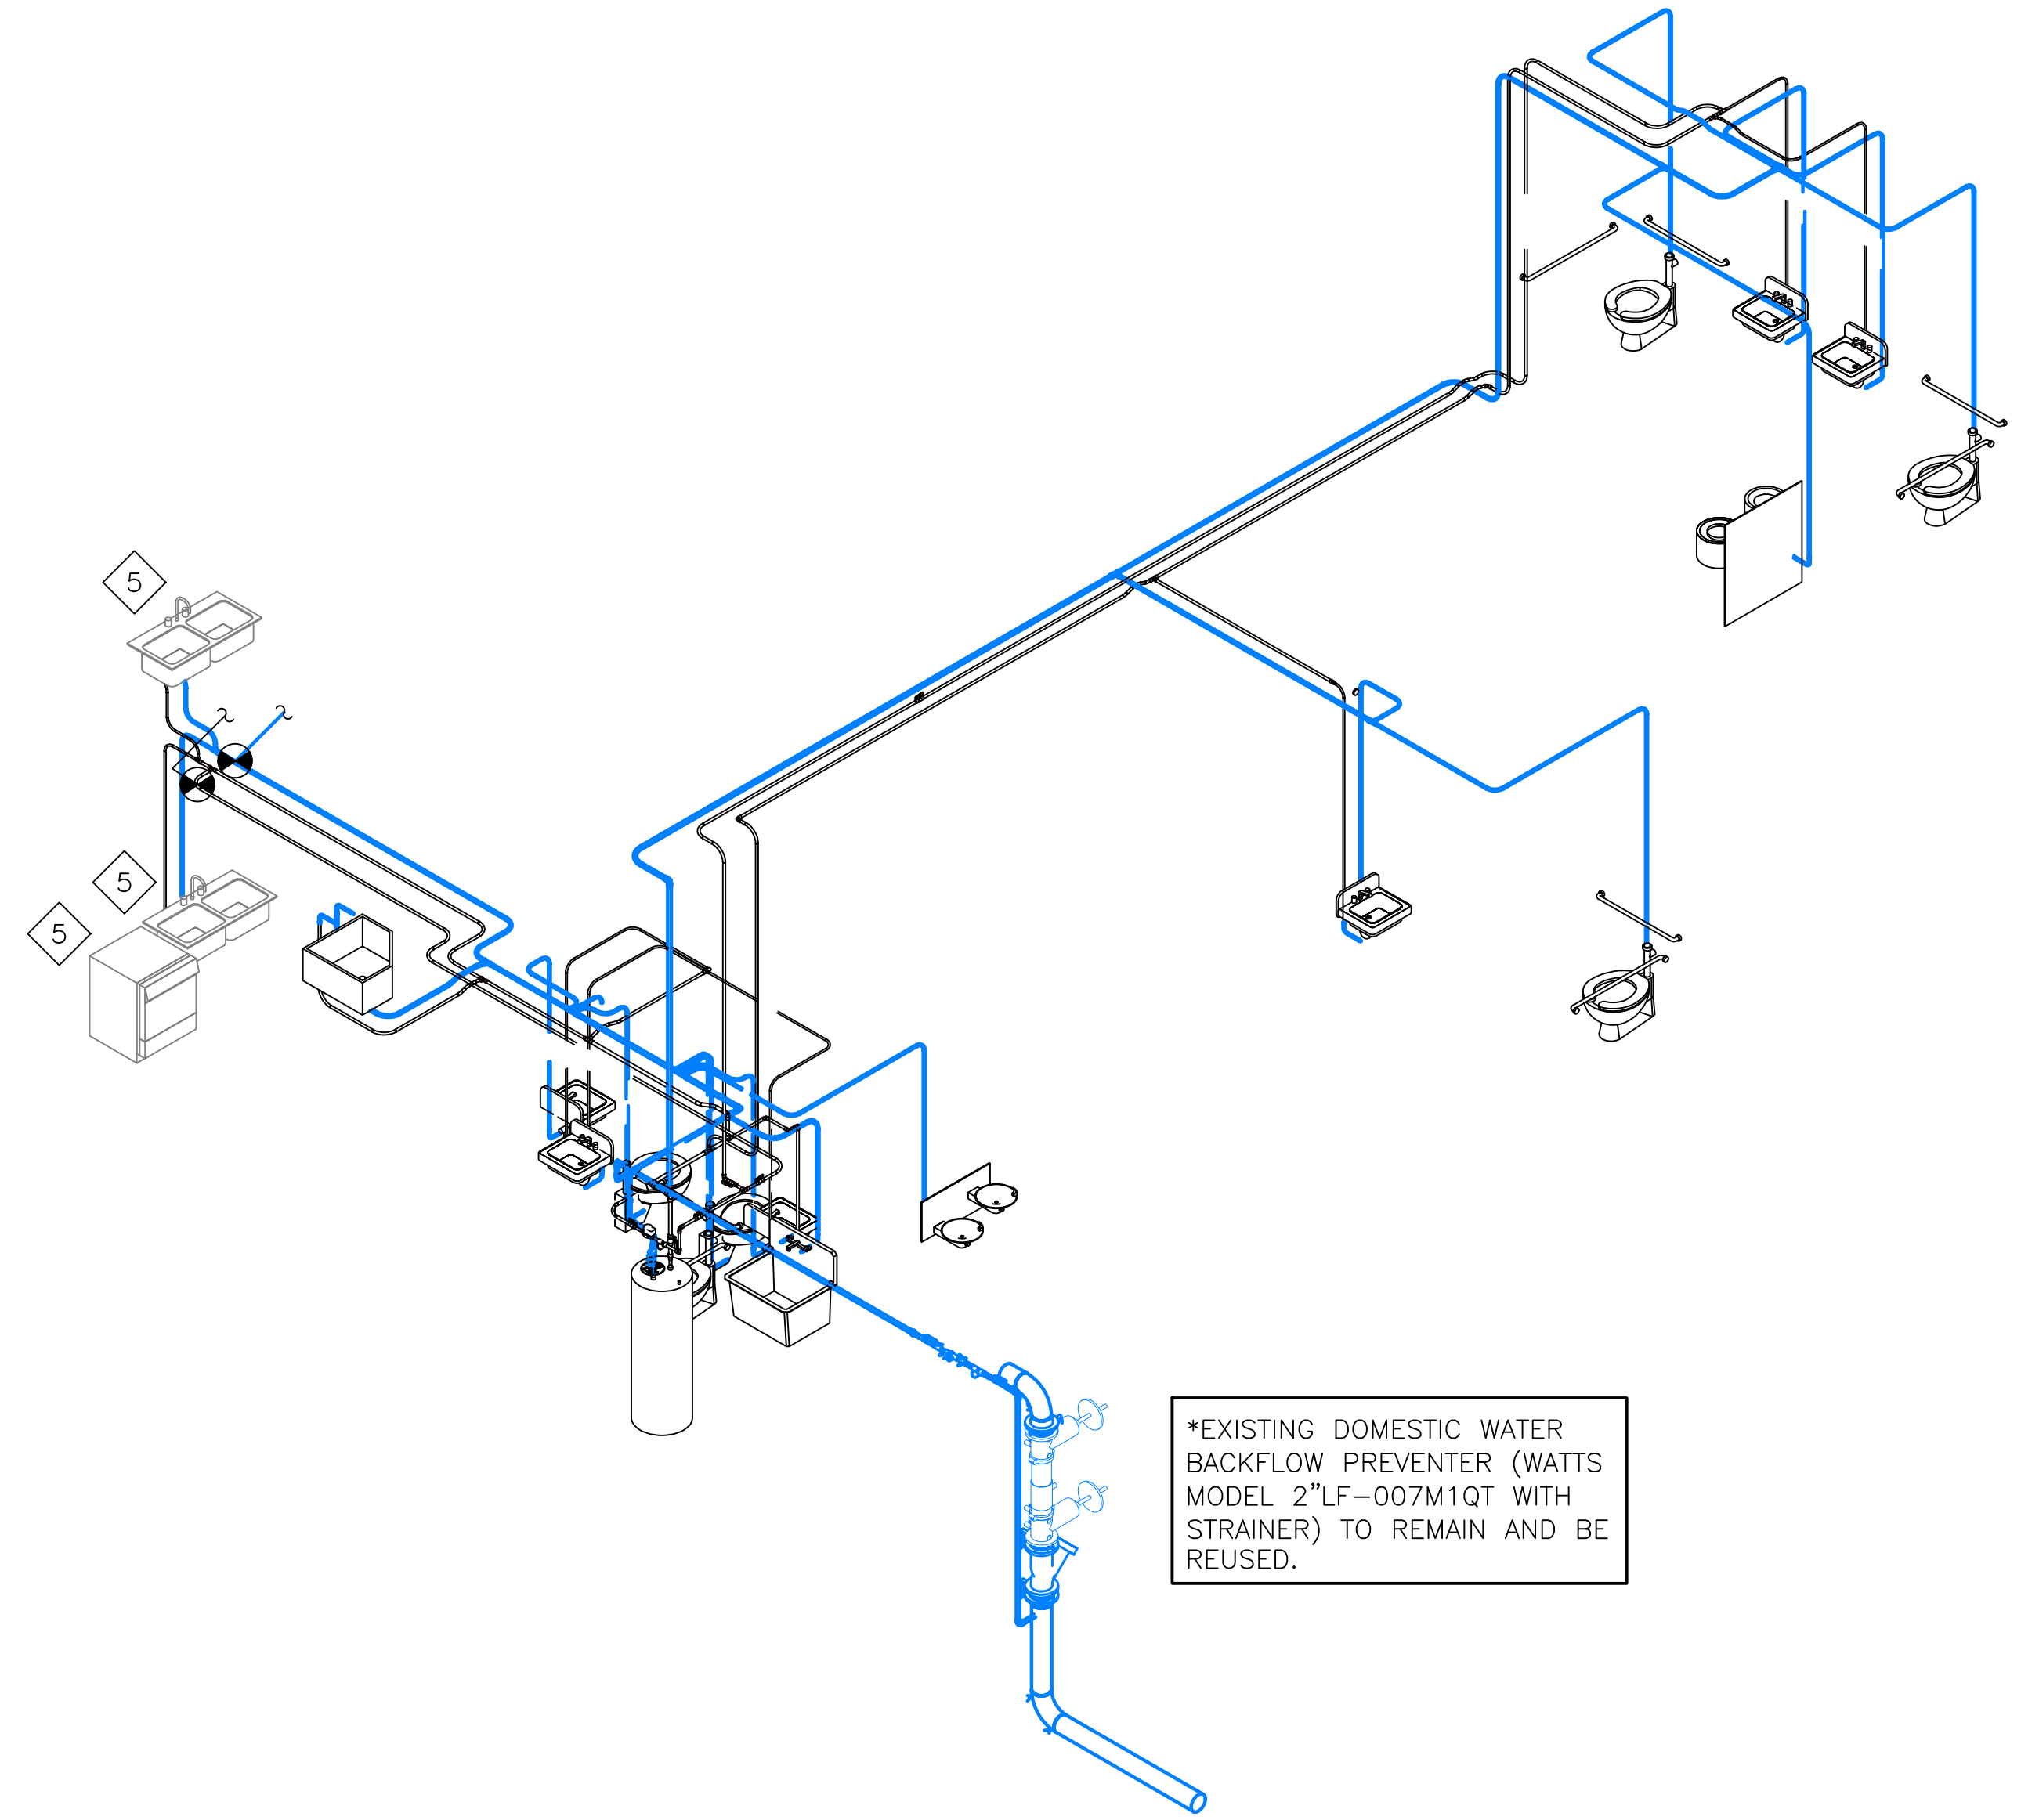

\*EXISTING DOMESTIC WATER BACKFLOW PREVENTER (WATTS MODEL 2"LF-007M1QT WITH STRAINER) TO REMAIN AND BE REUSED.

**2** DOMESTIC WATER - PLUMBING RISER  
NO SCALE

GOATstudio LLC  
800 Camp Street, Ste B/4  
New Orleans, LA 70130  
504.400.7976  
www.nolaGOAT.com  
@nolaGOATstudio

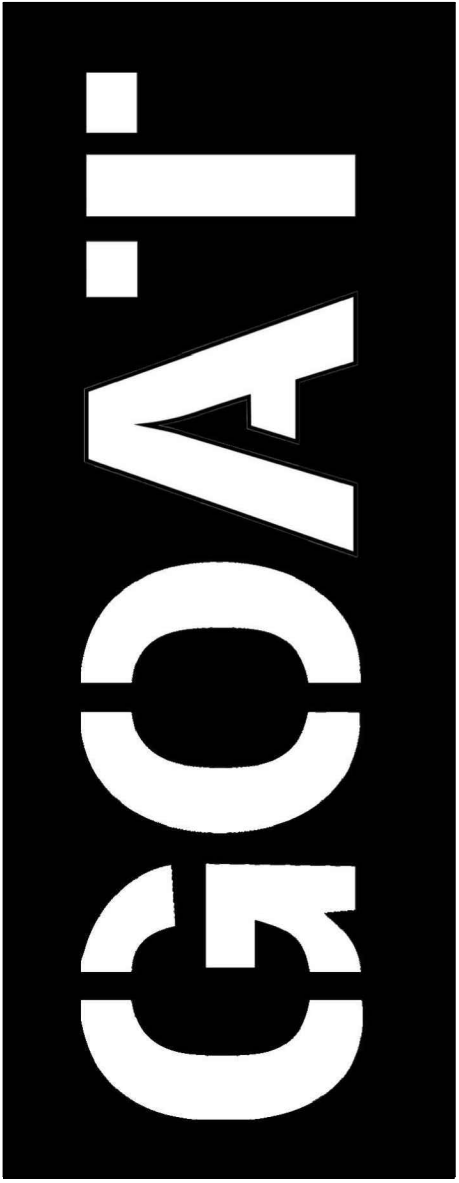

BELLWETHER TECHNOLOGY  
BELLWETHER HQ  
4423 LASALLE STREET  
NEW ORLEANS, LA 70115

PROJECT NUMBER:	21015
DATE:	2022.07.01
SHEET VERSION:	REVISION 1 (AS1 01)
SCALE:	As indicated



PLUMBING RISERS



CONSULTING ENGINEERS  
HENRY C EYRE JR PE  
INC.  
PRINTED: 7-7-2022