



August 1, 2022

Project Location: 3304 St Claude Ave., New Orleans, LA 70117

Owner: Mr Ian Schnoebelen

Project Scope: Proposed rear yard covering structure

Design Strategy:

- 1) Mimic configuration of existing roof line at residential structure.
 1. Same gable configuration
 2. Same pitch of existing gable.
 3. Same ridge center-line.
- 2) Truncate roof covering at east side of proposed structure.
 1. Truncate to accommodate for growth of existing live oak.
 2. Note that the Owner has put in place recommendations from a hired licensed arborist to save this live oak and promote its flourishing.
- 3) Material choices
 1. Use same roofing material as approved attached shed covering extending from existing rear wall of structure at rear yard.
 2. Use same lumber material and column motif as approved attached shed covering extending from existing rear of structure at rear yard.

Respectfully,

A handwritten signature in black ink that reads "LeDoux R Provosty".

LeDoux R (Ty) Provosty


Registered Architect

PROPOSED REAR YARD COVERING




REAR GABLE AT EXISTING MAIN BUILDING ON SITE

ty@studioledoux.com
6357 bellaire drive
nola, 70124
513.470.7520

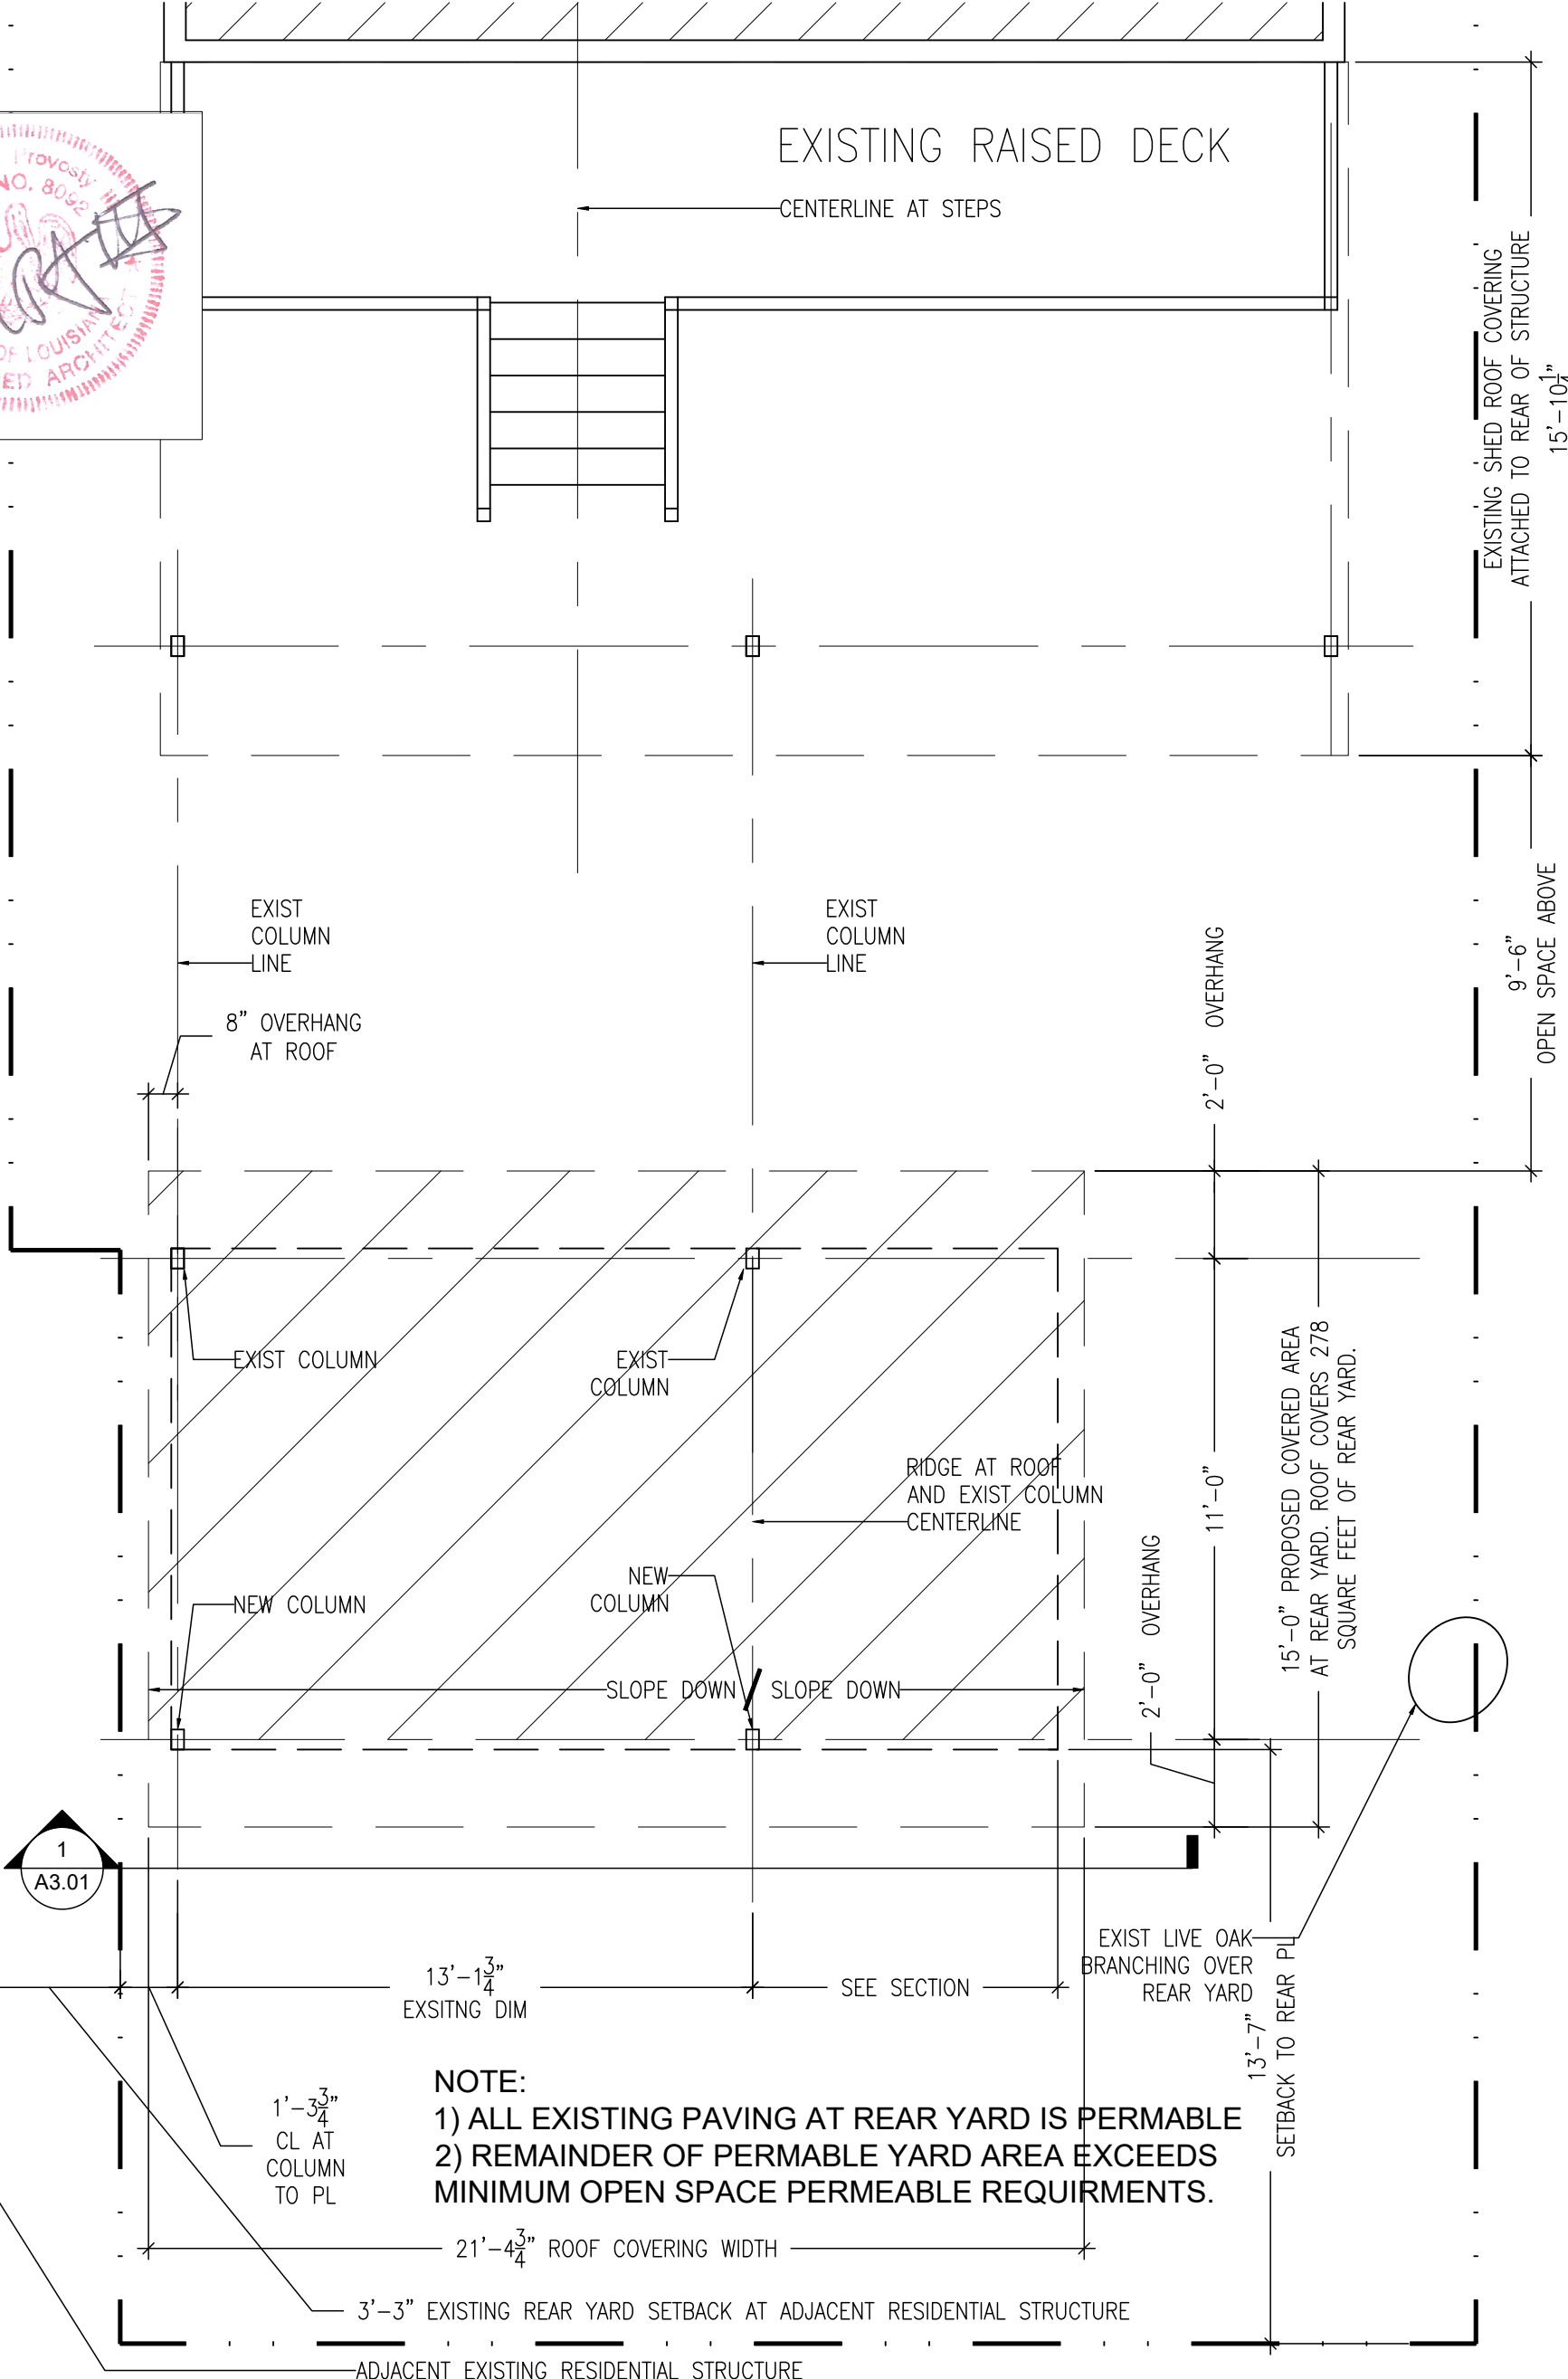


ADJACENT RESIDENTIAL STRUCTURE

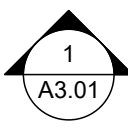

NOTE:
 1) ALL EXISTING PAVING AT REAR YARD IS PERMEABLE
 2) REMAINDER OF PERMEABLE YARD AREA EXCEEDS MINIMUM OPEN SPACE PERMEABLE REQUIREMENTS.

PROPOSED COVERED AREA AT REAR YARD
REAR YARD PLAN

SCALE: 1/4" = 1' - 0"

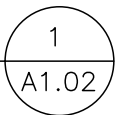


YARD PLAN A1.02	ISSUED: 22.07.12 (yy.mm.dd)	JOB NO: 22.05.15 CAD FILE: 3304 ST CLAUDE.ROSALITAS
	REV: 22.07.20 (yy.mm.dd)	DATE: 22.07.12 CONTACT: TY PROVOSTY (ARCHITECT)

ROSALITA'S RESTAURANT	3304 ST CLAUDE AVE NEW ORLEANS, LA	studio ledoux ty@studioledoux.com 1+1.513.470.7520
------------------------------	---	--


NOTES:

- 1) ALL LUMBER PRESERVATIVE TREATED
- 2) ALL FASTENERS HOT DIPPED GALVANIZED OR NON-CORROSIVE AND RATED FOR PRESERVATIVE TREATED LUMBER
- 3) PROVIDE CONTINUOUS RATED HIGH WINDS ANCHORS AT ROOF FRAMING TO BEAM SUPPORTS TO POSTS.

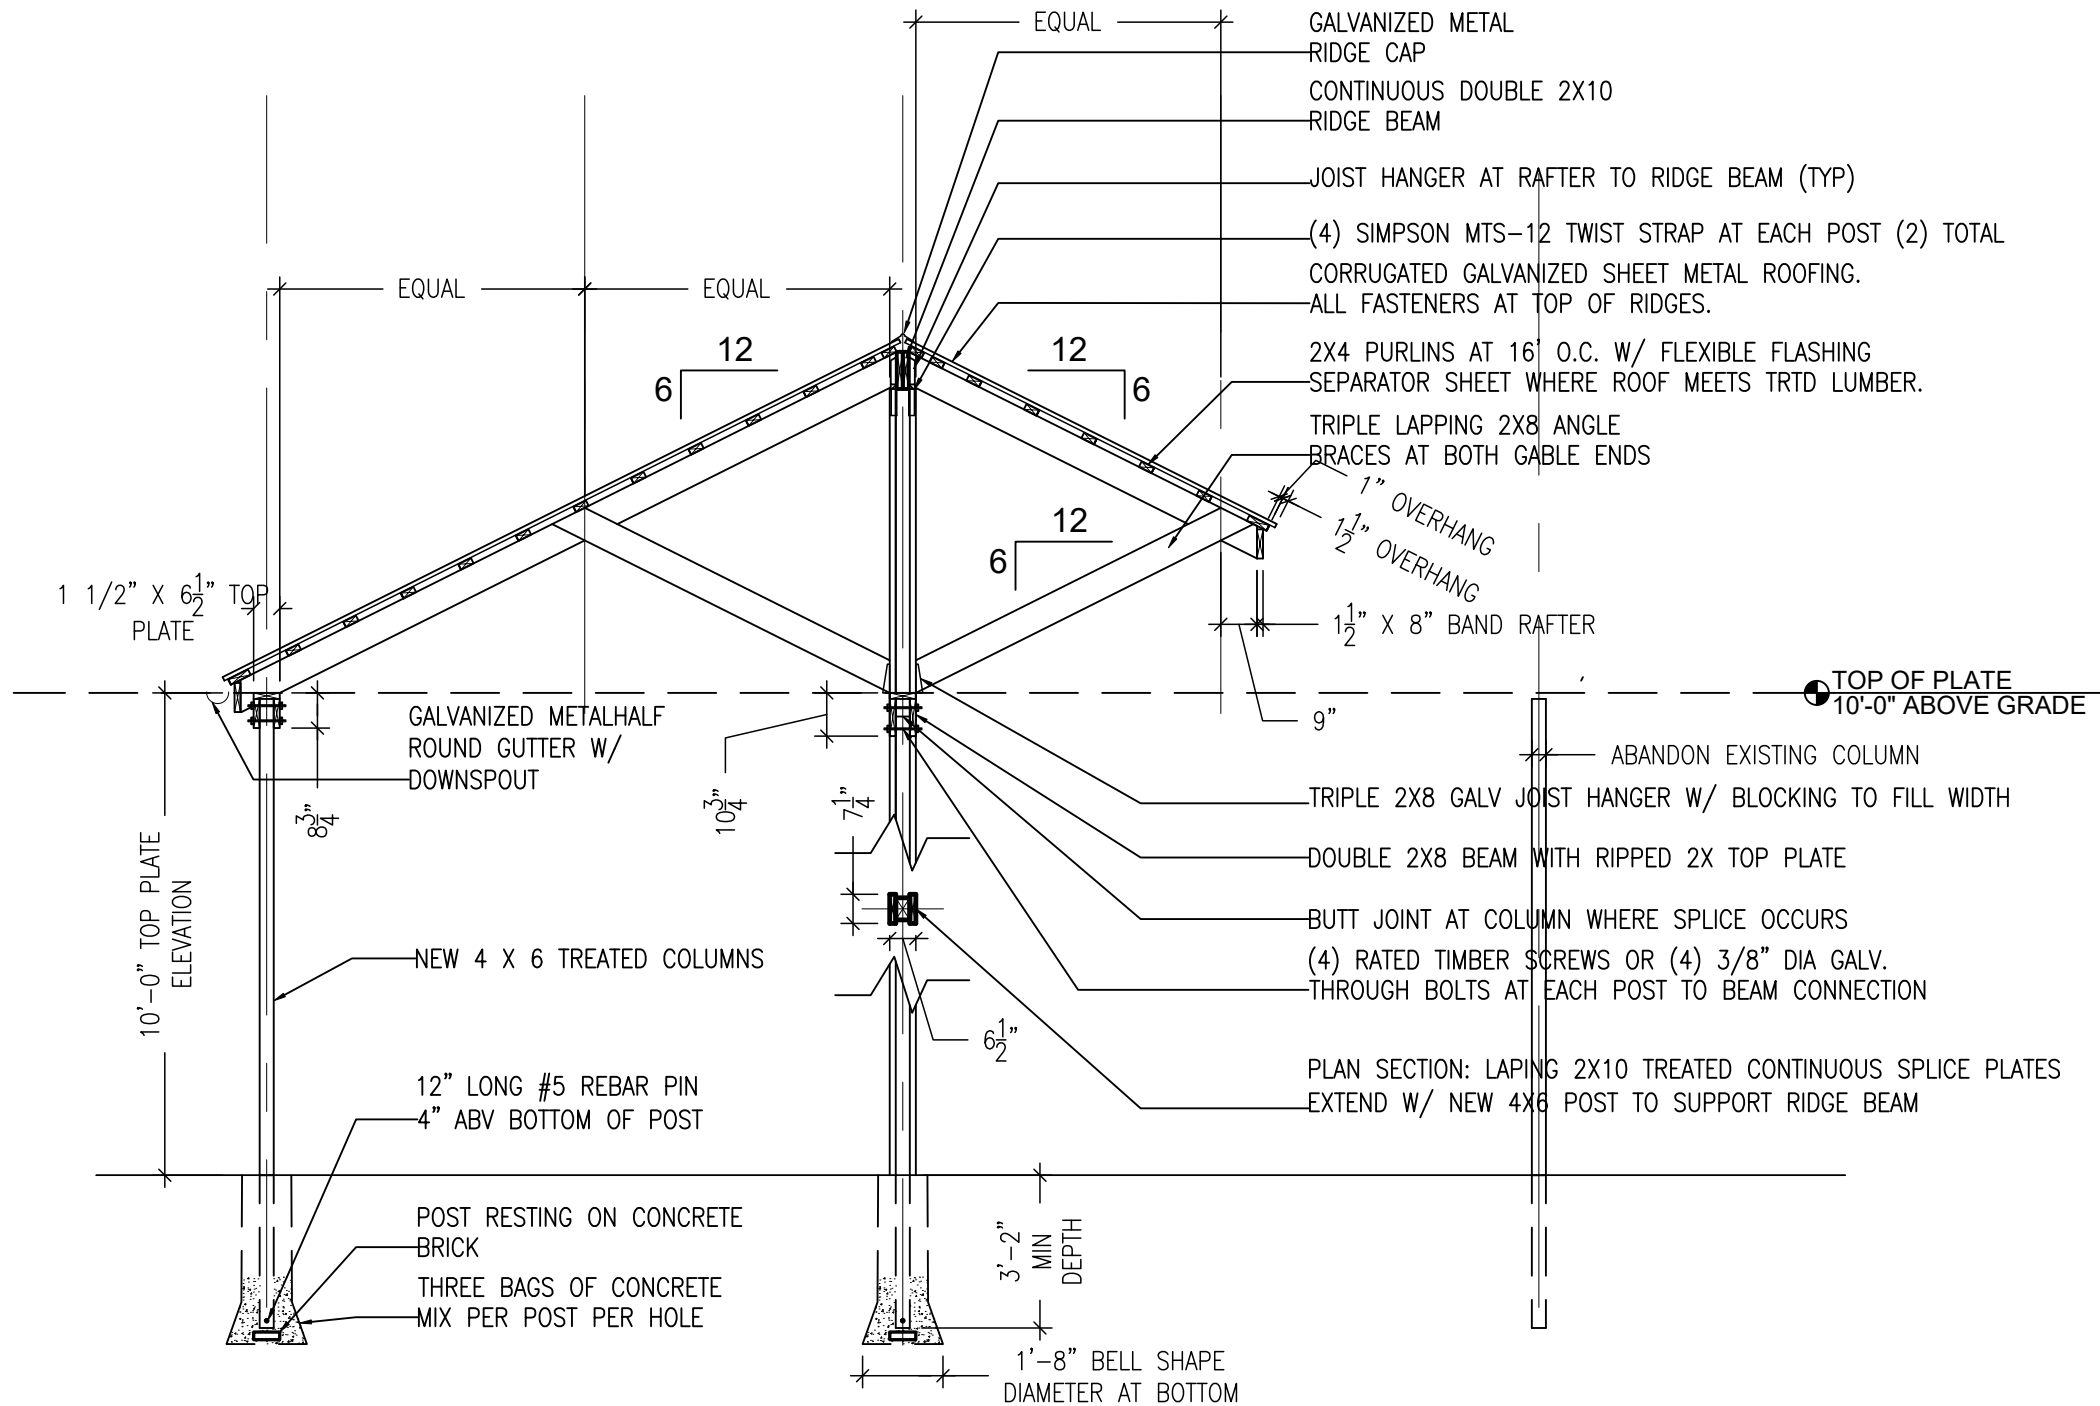

COVERING AT REAR YARD
ELEVATION / SECTION
 SCALE: 1/4" = 1' - 0"

1
 A3.01

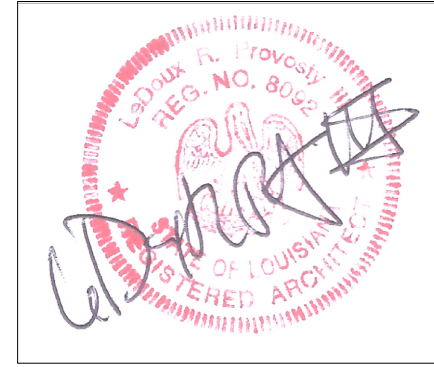

JOB NO: 22.05.15
 CAD FILE: 3304 ST CLAUDE.ROSALITAS
 DATE: 22.07.11
 CONTACT: TY PROVOSTY (ARCHITECT)

studio ledoux
 ty@studioledoux.com
 1+1.513.470.7520

BUILDING SECTION ISSUED: 22.07.07 (yy.mm.dd)
 A3.01 REV: 22.07.22 (yy.mm.dd)

3304 ST CLAUDE AVE
 NEW ORLEANS, LA

ROSALITA'S RESTAURANT