



1 EQUIPMENT YARD FRONT ELEVATION
 SK19 1/4" = 1'-0"

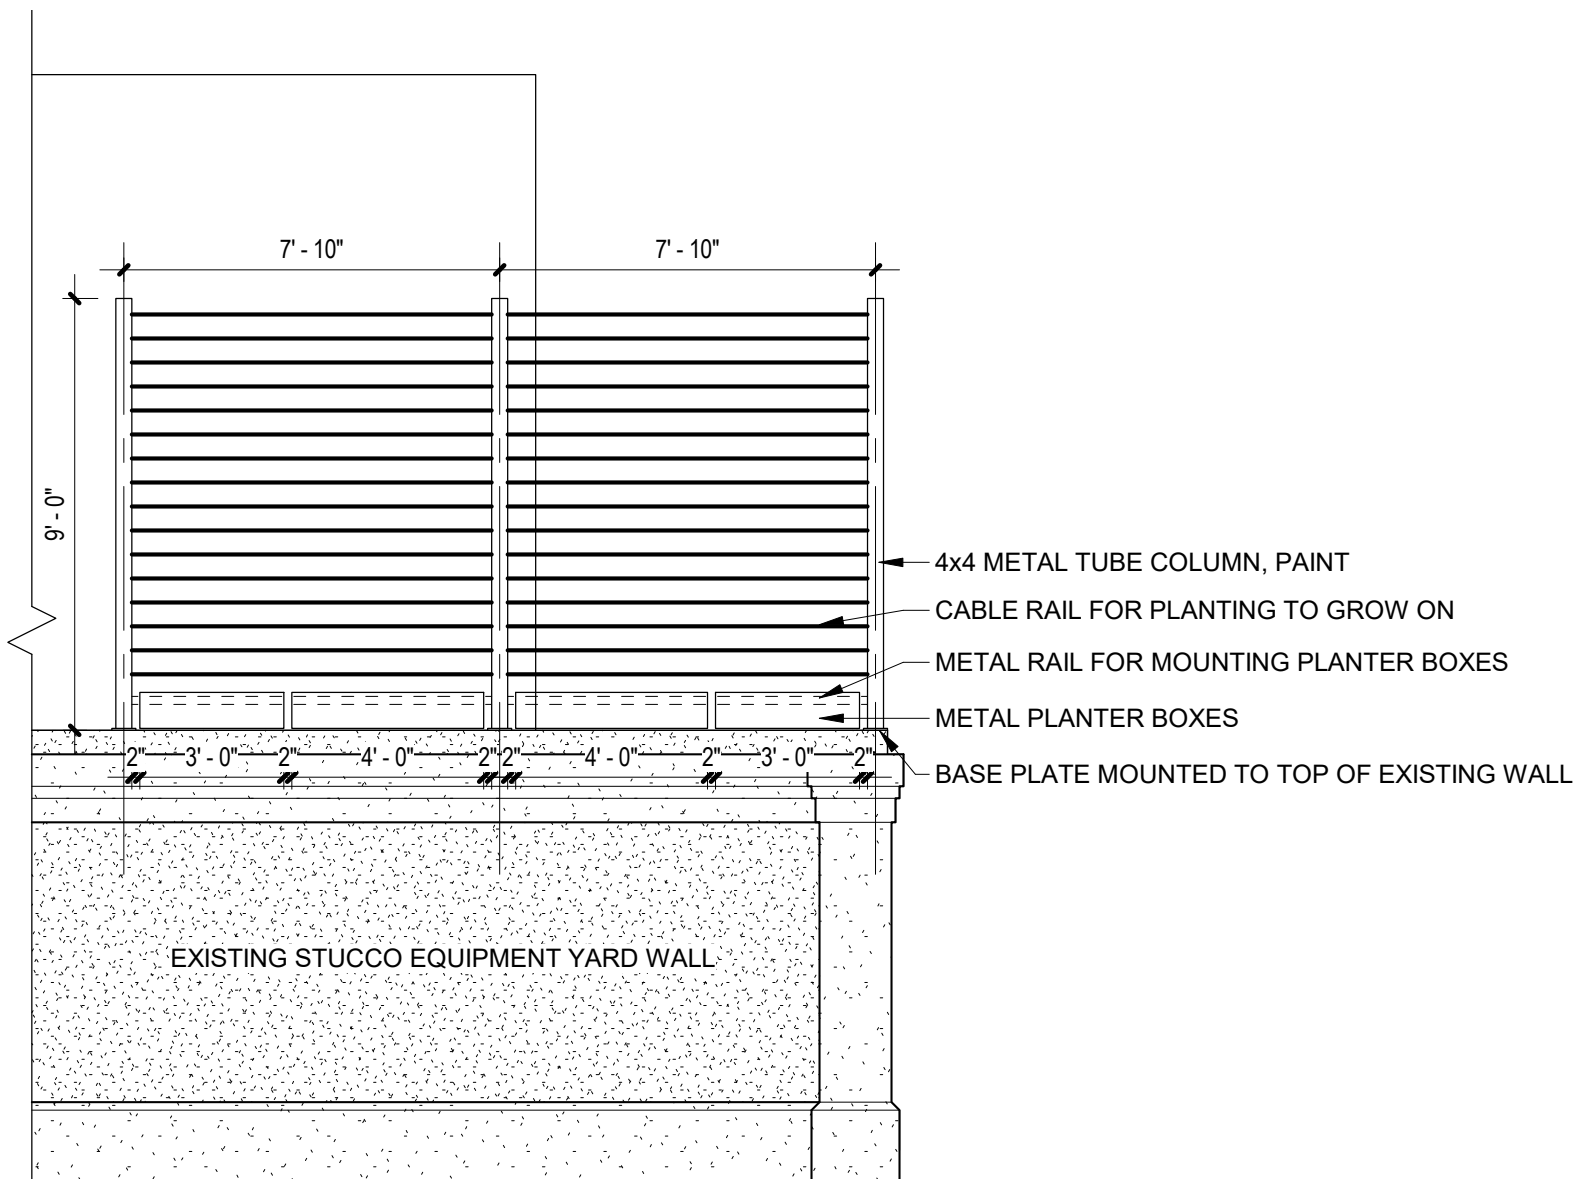

2 EQUIPMENT YARD SIDE ELEVATION (FACING BUILDING 600)
 SK19 1/4" = 1'-0"

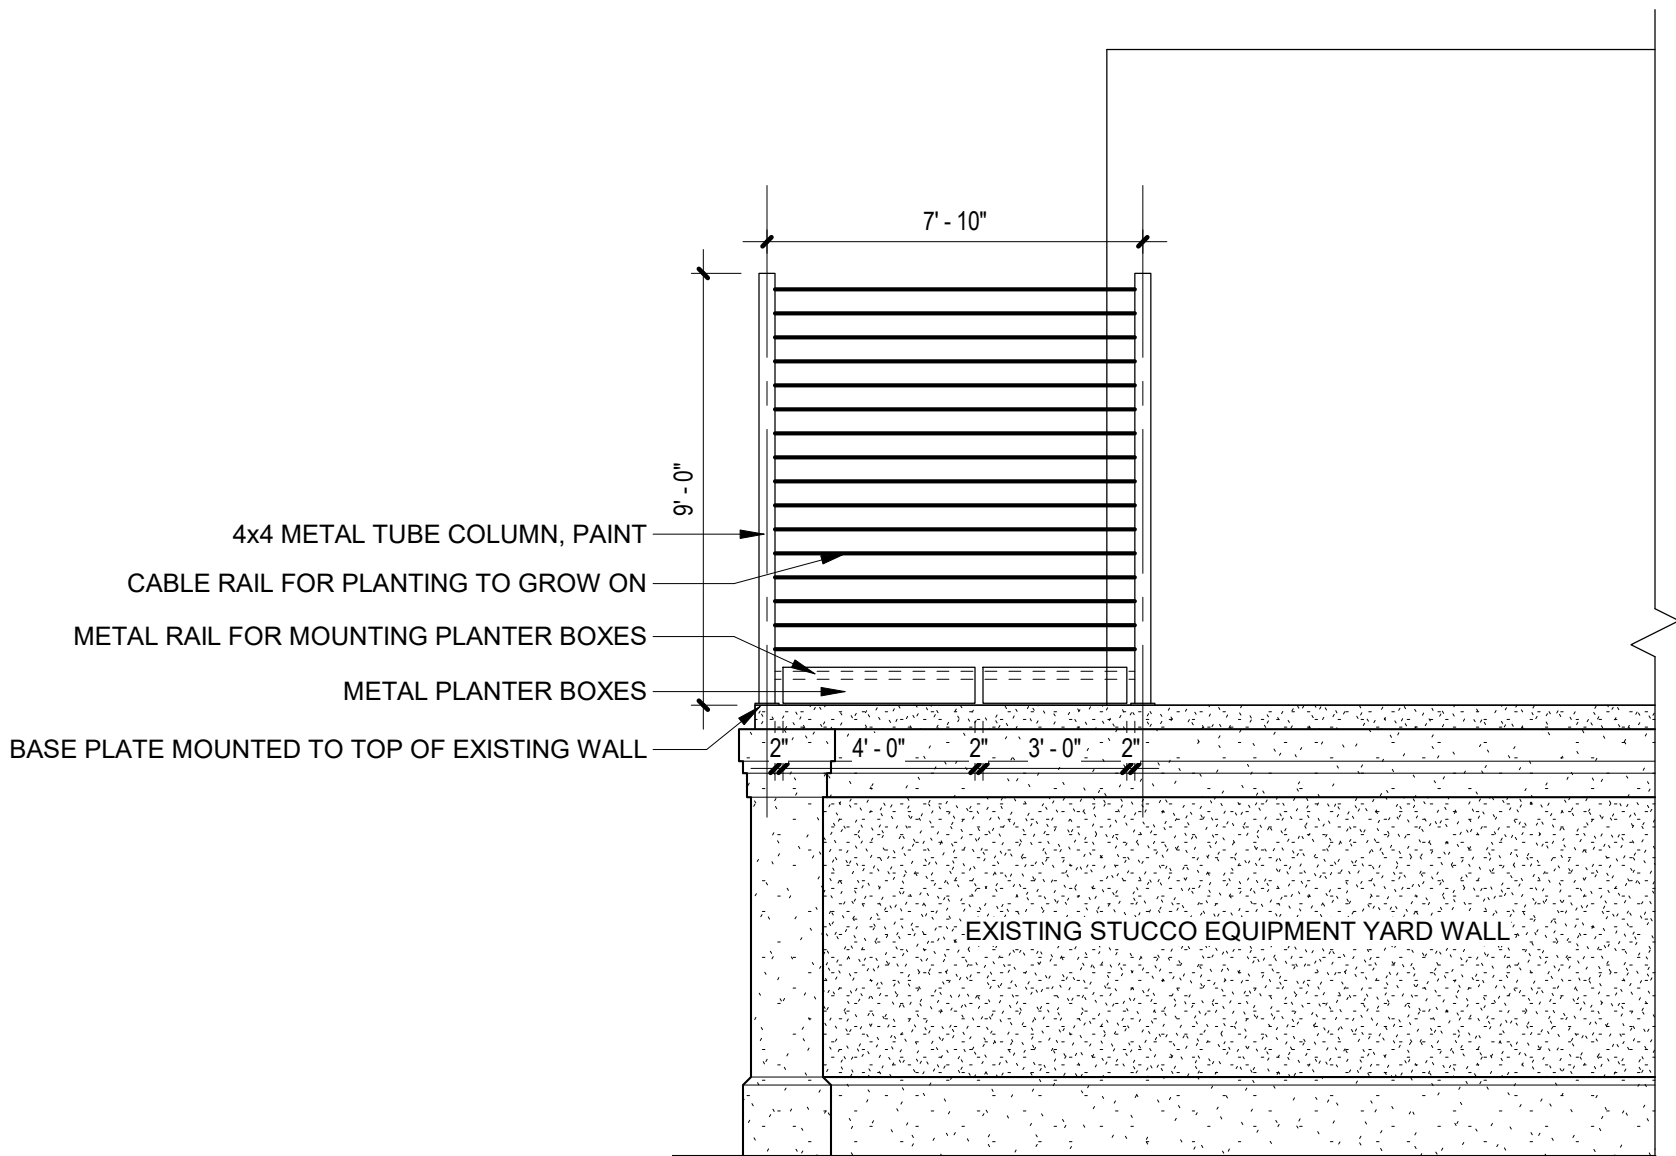

1
SK20

EQUIPMENT YARD SIDE ELEVATION (FACING BUILDING 500)

1/4" = 1'-0"