



MEGHAN: THE METAL WALL PANELS ARE EXISTING & ARE CURRENTLY LOCATED IN THESE 2 AREAS

THESE BUILD. WERE ORIGINALLY 2 SEPARATE BLDGS. w/ A REAR YARD - THE OLD REAR YARD IS WHERE THE EXIST. METAL PANEL SIDING IS LOCATED

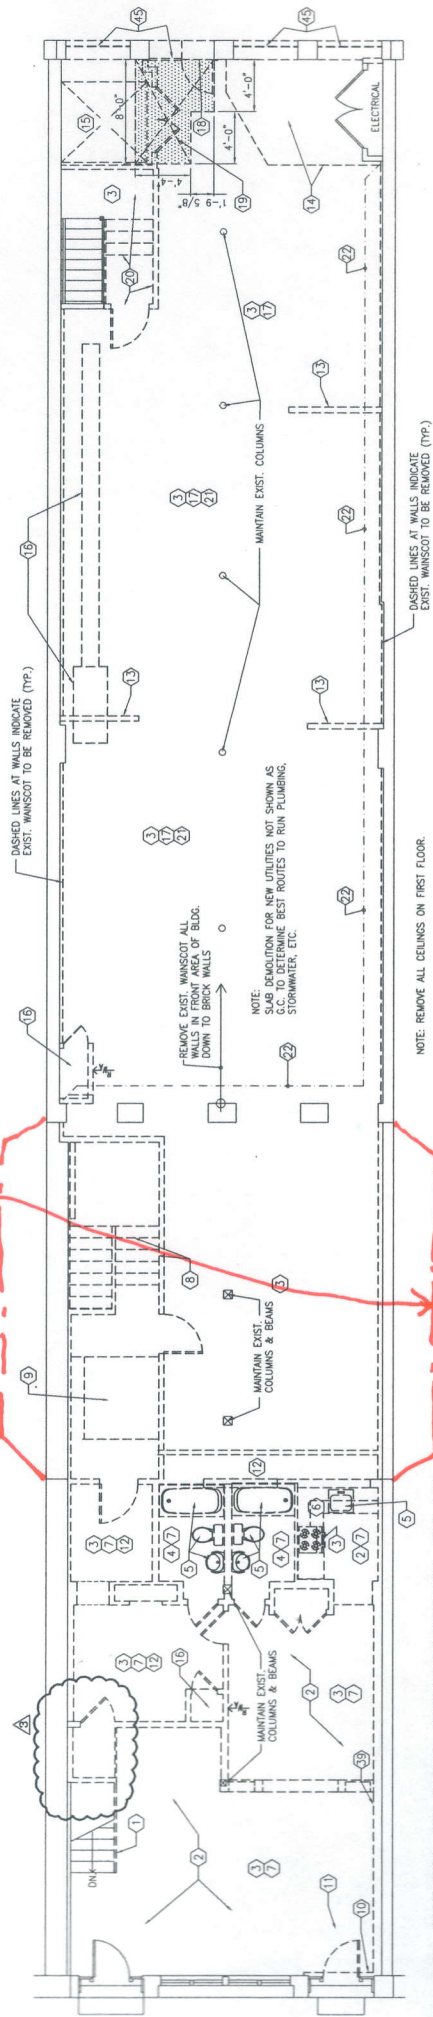

1 FIRST FLOOR DEMOLITION PLAN

SCALE: 3/16"=1'-0"

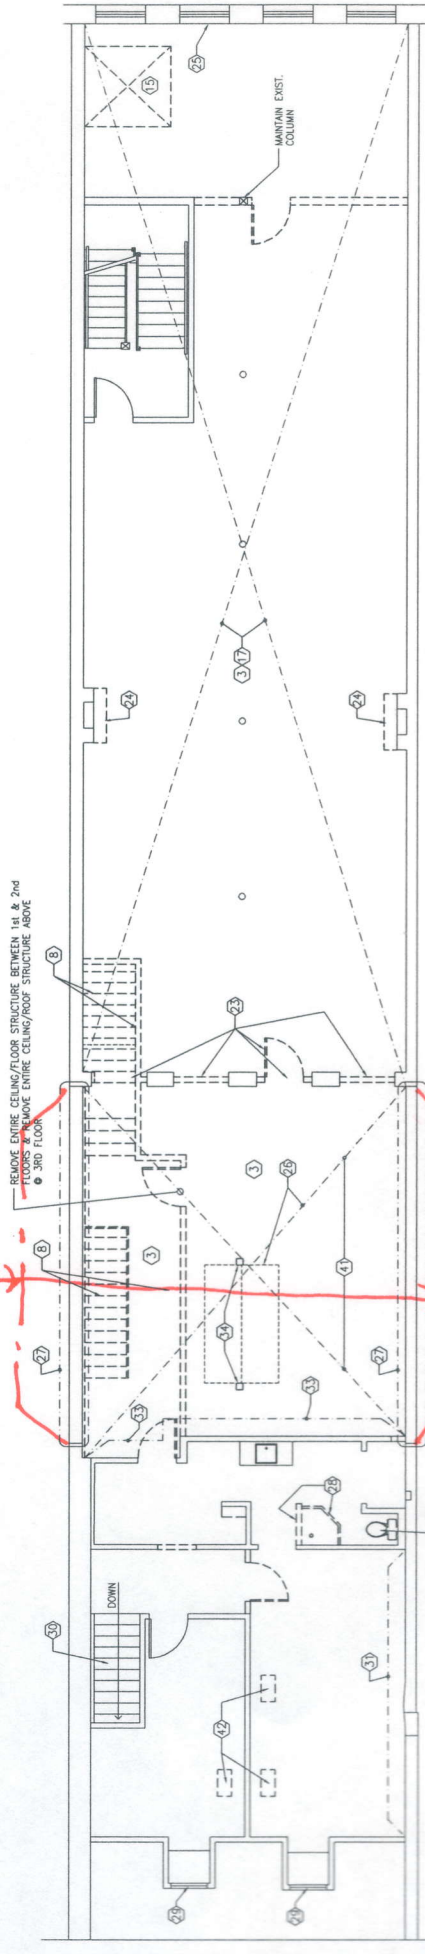

2 SECOND FLOOR DEMOLITION PLAN

SCALE: 3/16"=1'-0"

DEMOLITION NOTES (CONT.):

WE ARE REMOVING THE ROOF OVER THE 2ND FLOOR OF THE OLD REAR YARD AREA - SO WE ARE CUTTING BACK ON THE EXISTING METAL SIDING ON BOTH SIDES OF THE BLDG. THERE IS NO NEW METAL SIDING

EXHIBIT "A"