



2 PLAN

1" = 1'-0"

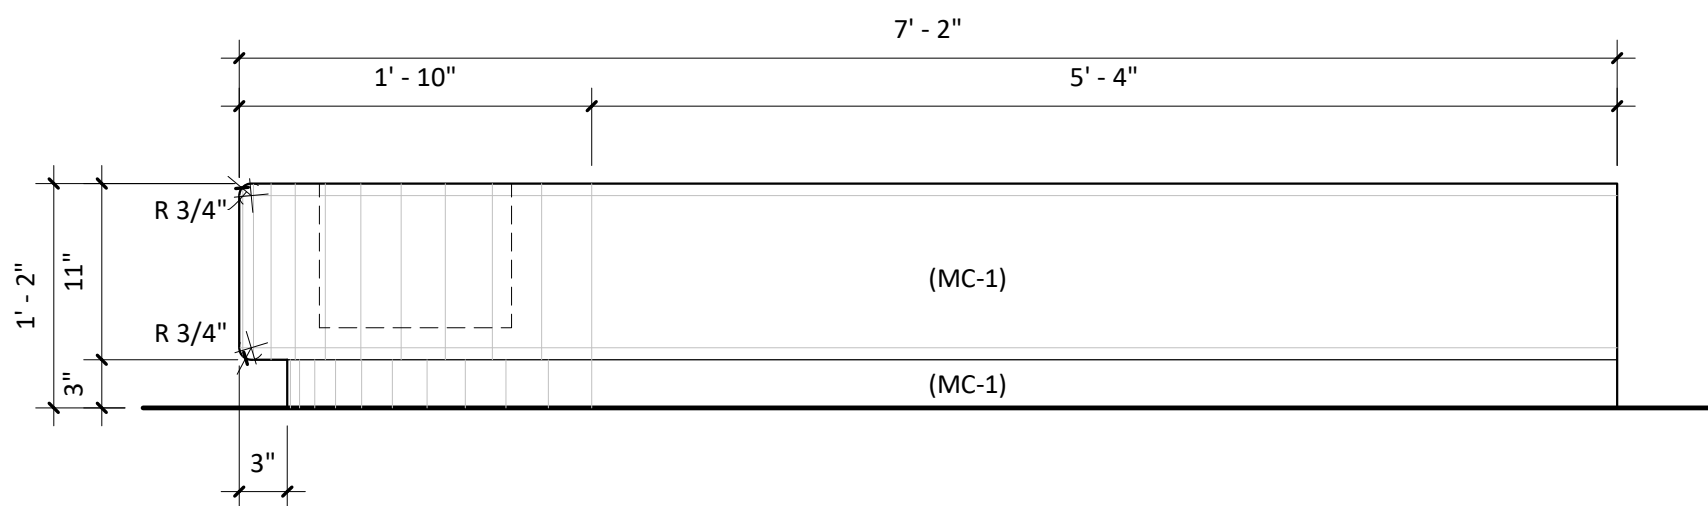

1 ELEVATION

1" = 1'-0"

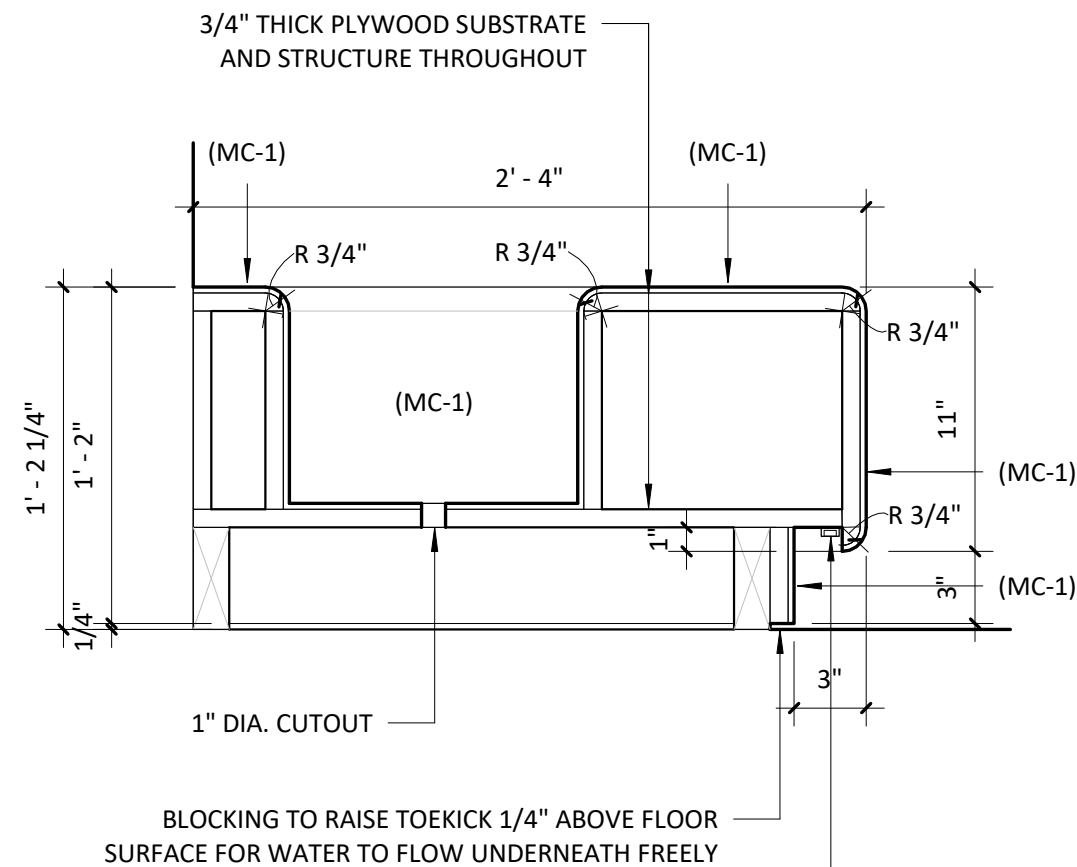

1'-2 1/4"

1'-2"

1/4"

3"

3"

3"

Integrated LED lighting must be installed such that strips/fixtures are not directly visible from the public right of way. Color and quality of the LED lighting should mimic the soft, warm tone of incandescent lamps, TYP

TAPE LIGHT (BY BUILDING ELECTRICIAN)

MATERIAL NOTES:
- (MC-1) IS SEMCO MICRO CEMENT SATIN STONE (COLOR TBD)

3

SECTION

1 1/2" = 1'-0"

PROJECT NAME:
3500 ST CHARLES
FAROUKI
FAROUKI

ITEM TYPE (DESCRIPTION):
G-MW-08 (BENCH A)
ISSUE DATE:
07/01/22

SHEET NUMBER:
G-MW-8.1

REVISION NUMBER:

