
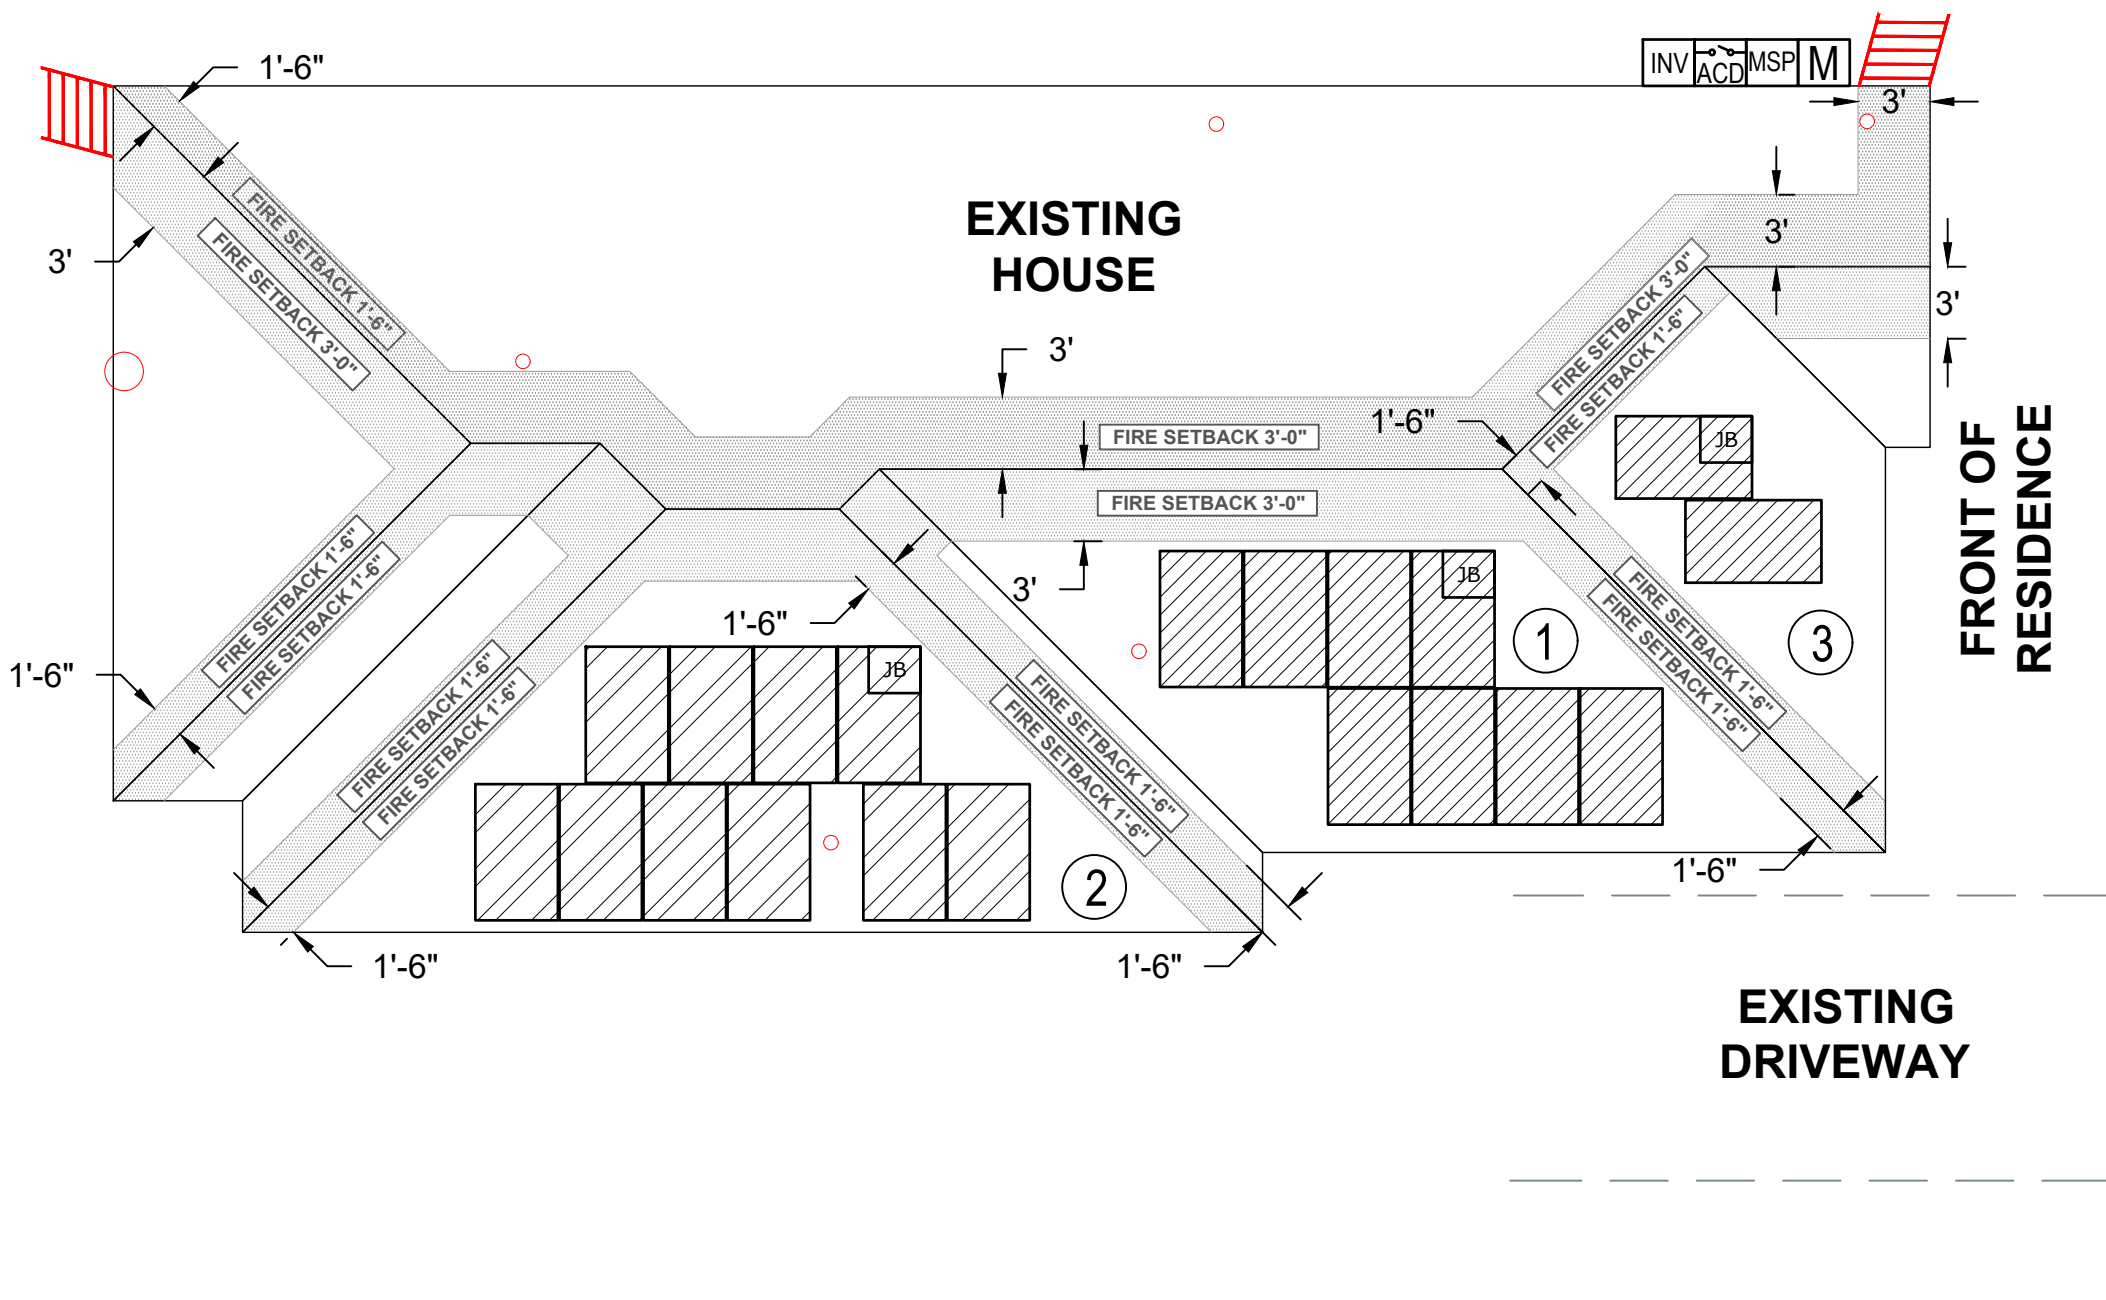


NOTE :- "ALL BOS COMPONENTS SHALL BE INSTALLED WITHIN 10 FT OF ADJACENT COMPONENTS"

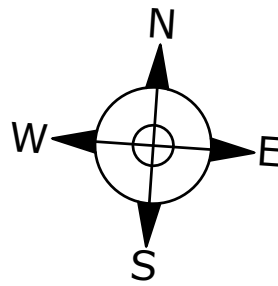

**ROOF SECTION(S):**

- ① PITCH - 27  
AZIMUTH - 176  
MATERIAL - COMP. SHINGLE
- ② PITCH - 27  
AZIMUTH - 176  
MATERIAL - COMP. SHINGLE
- ③ PITCH - 27  
AZIMUTH - 86  
MATERIAL - COMP. SHINGLE

**LEGEND**

- METER
- INVERTER
- AC DISCONNECT
- MAIN SERVICE PANEL
- JUNCTION BOX
- OBSTRUCTION
- DRIVEWAY
- SOLAR MODULE
- STRING #1  
10 MODULE
- STRING #2  
10 MODULE
- FIRE CODE OFFSET

**PEOPLES AVE**

**FRONT OF RESIDENCE**

**EXISTING DRIVEWAY**



JOB NUMBER: P-003939  
UTILITY: ENTERGY  
RACKING: K2 CROSSRAIL SYSTEM

OWNER:  
NICHELLE JONES,  
6332 PEOPLES AVE,  
NEW ORLEANS, LA 70122

DESCRIPTION:  
NICHELLE JONES,  
RESIDENCE  
8.30 kWDC ROOF SOLAR SYSTEM  
PRODUCTION: 9,921kWH

STAMP:  
**PV-2**  
PAGE NAME:  
**SITE PLAN**

**POSIGEN DEVELOPER, LLC**  
819 CENTRAL AVE STE 210  
JEFFERSON, LA 70121  
LA ELECTRICAL LICENSE :74446

MODULES: (20)CANADIAN SOLAR CS3N-415MS  
OPTIMIZER: (20) SOLAREEDGE S440 OPTIMIZER  
INVERTER: (1)SOLAREEDGE SE7600H-US  
ACCOUNT NO.: 180971129

DESIGNED BY:  
**ENERQUAL**  
TECHNOLOGY PVT. LTD.

REV:  
DATE:  
10/3/2022