


1 2 3 4 5 6 7 8 9 10 11 12 13 14

A  
B  
C  
D  
E  
F  
G  
H  
J  
K

APPROVED  
maevans , 10/10/2022 , 12:02:31 PM

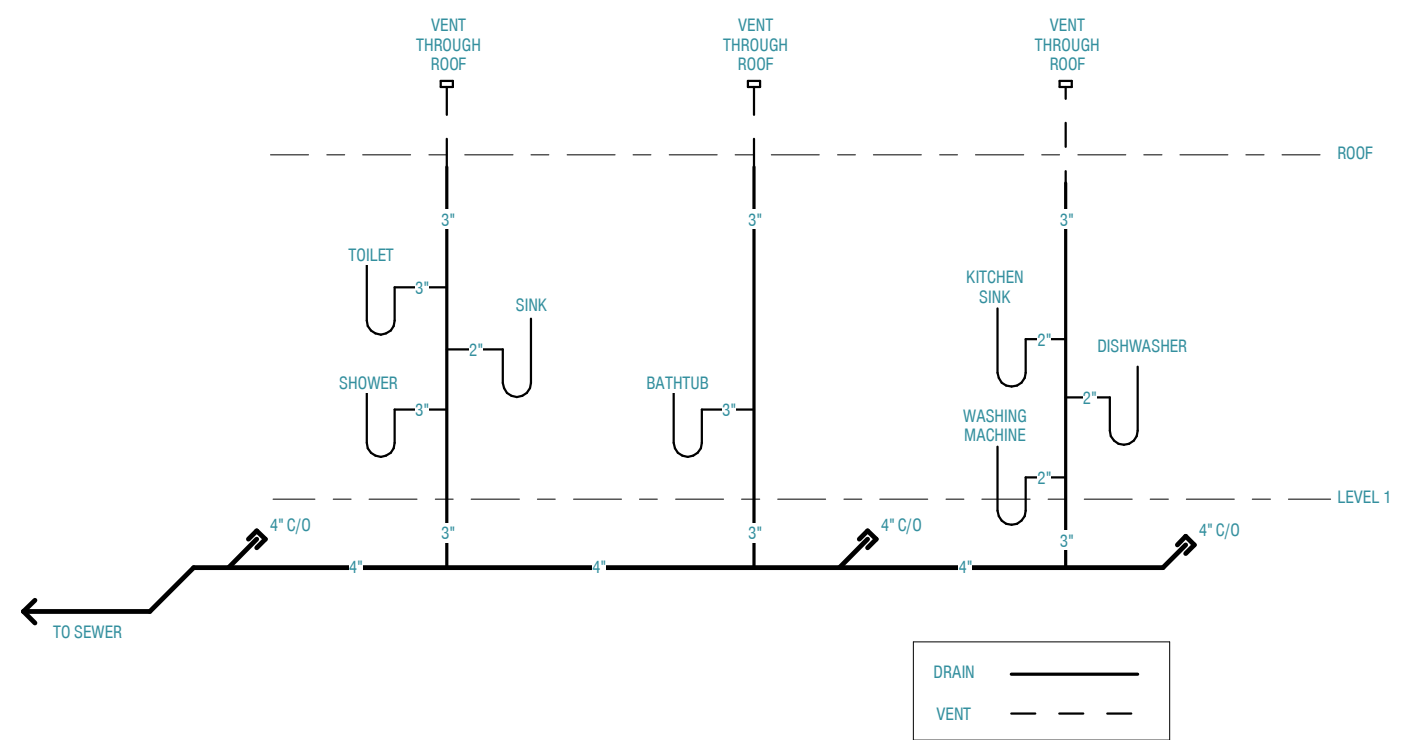

### K7 PLUMBING RISER DIAGRAM

1/2" = 1'-0"

**3049 N DERBIGNY RENOVATION**

**SYDNEY CALDERON**

3049 N DERBIGNY  
New Orleans, LA 70117

PROJECT NO:	Project Number
PHASE:	PERMIT
ISSUED FOR:	
DATE:	10/10/22

PRD